



③ ROOF FRAMING PLAN - TOWER - SHELL
3/16" = 1'-0"

② ROOF FRAMING PLAN - SHELL
3/16" = 1'-0"

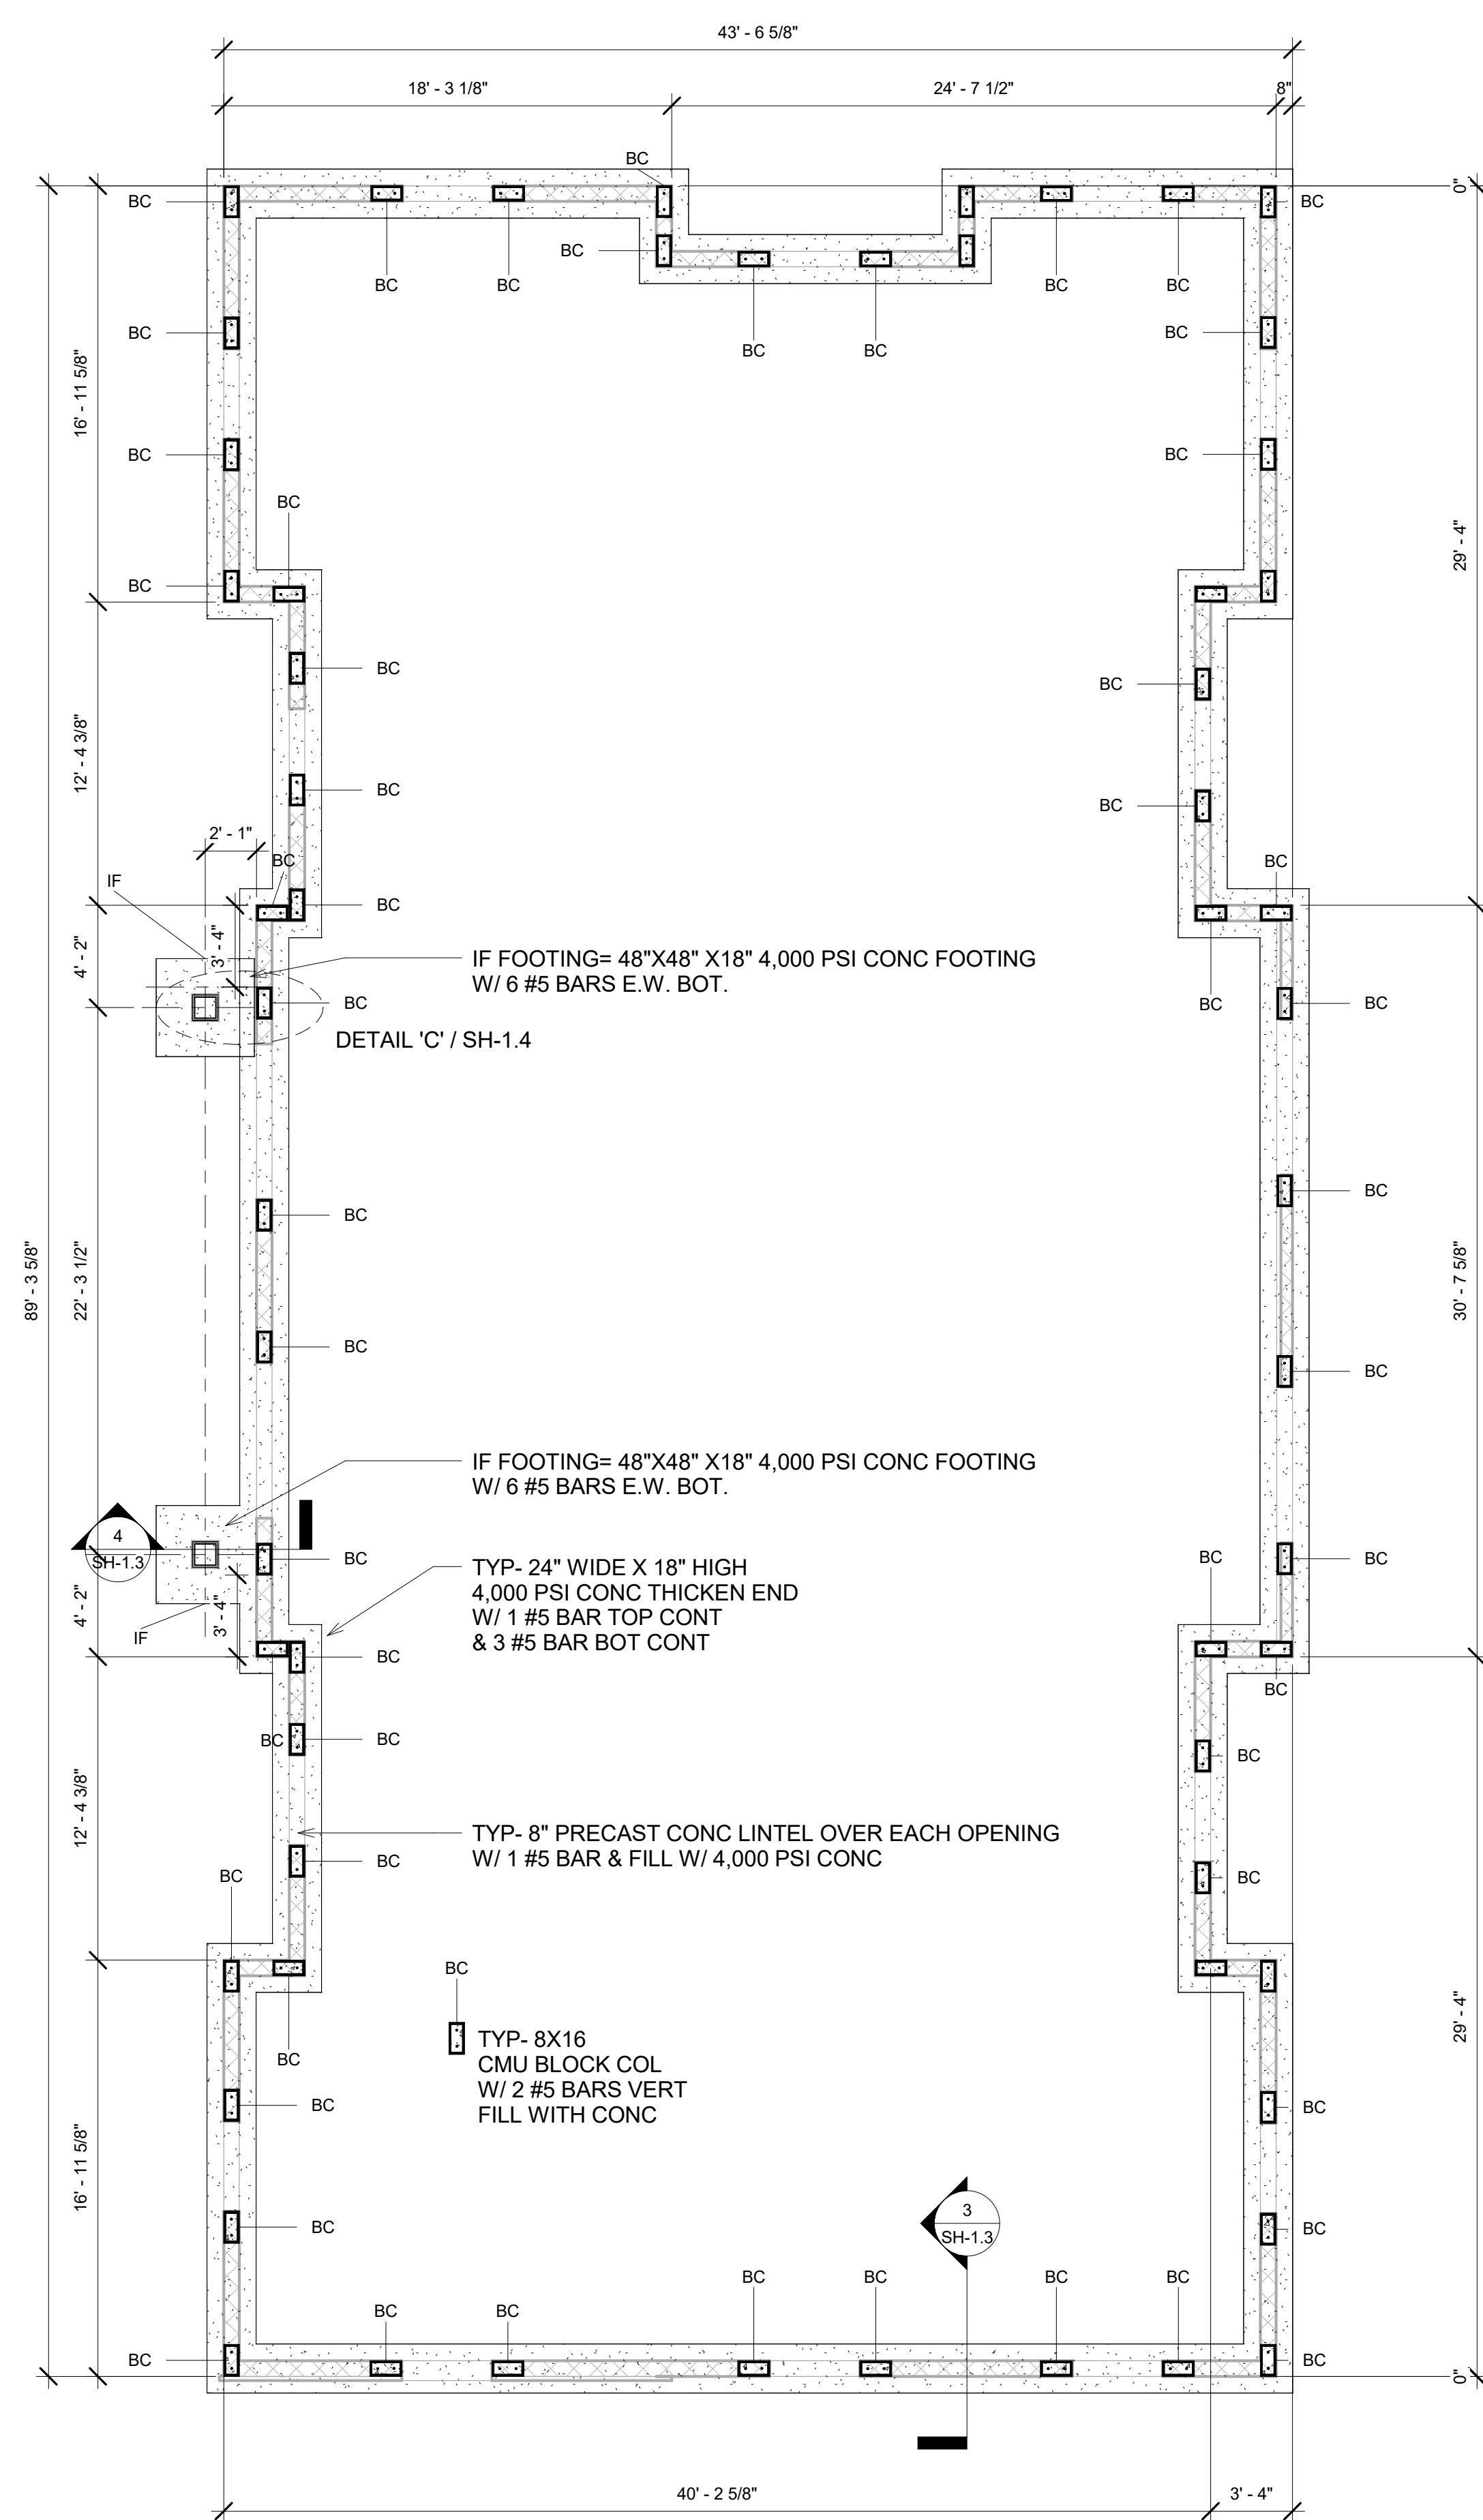

① FOUNDATION - SHELL
3/16" = 1'-0"



Eugene R Fagan III Architect #11668

3432 A West 45th Street
West Palm Beach, FL 33418
(561) 385-4514
Eugene@FaganArchitect.com

Copyrite 2015

3/12/2016 1:06:26 PM

Consultant
Address
Address
Phone
Fax
e-mail

Consultant
Address
Address
Phone
Fax
e-mail

Seal

No.	Description	Date

Sea Ya Holdings

Mary Circle

STRUCTURAL PLANS

Project number
Date
Drawn by
Checked by

Project Number
Issue Date
Author
Checker

SH-1.1

Scale 3/16" = 1'-0"