



NORTH ELEVATION

3/16"

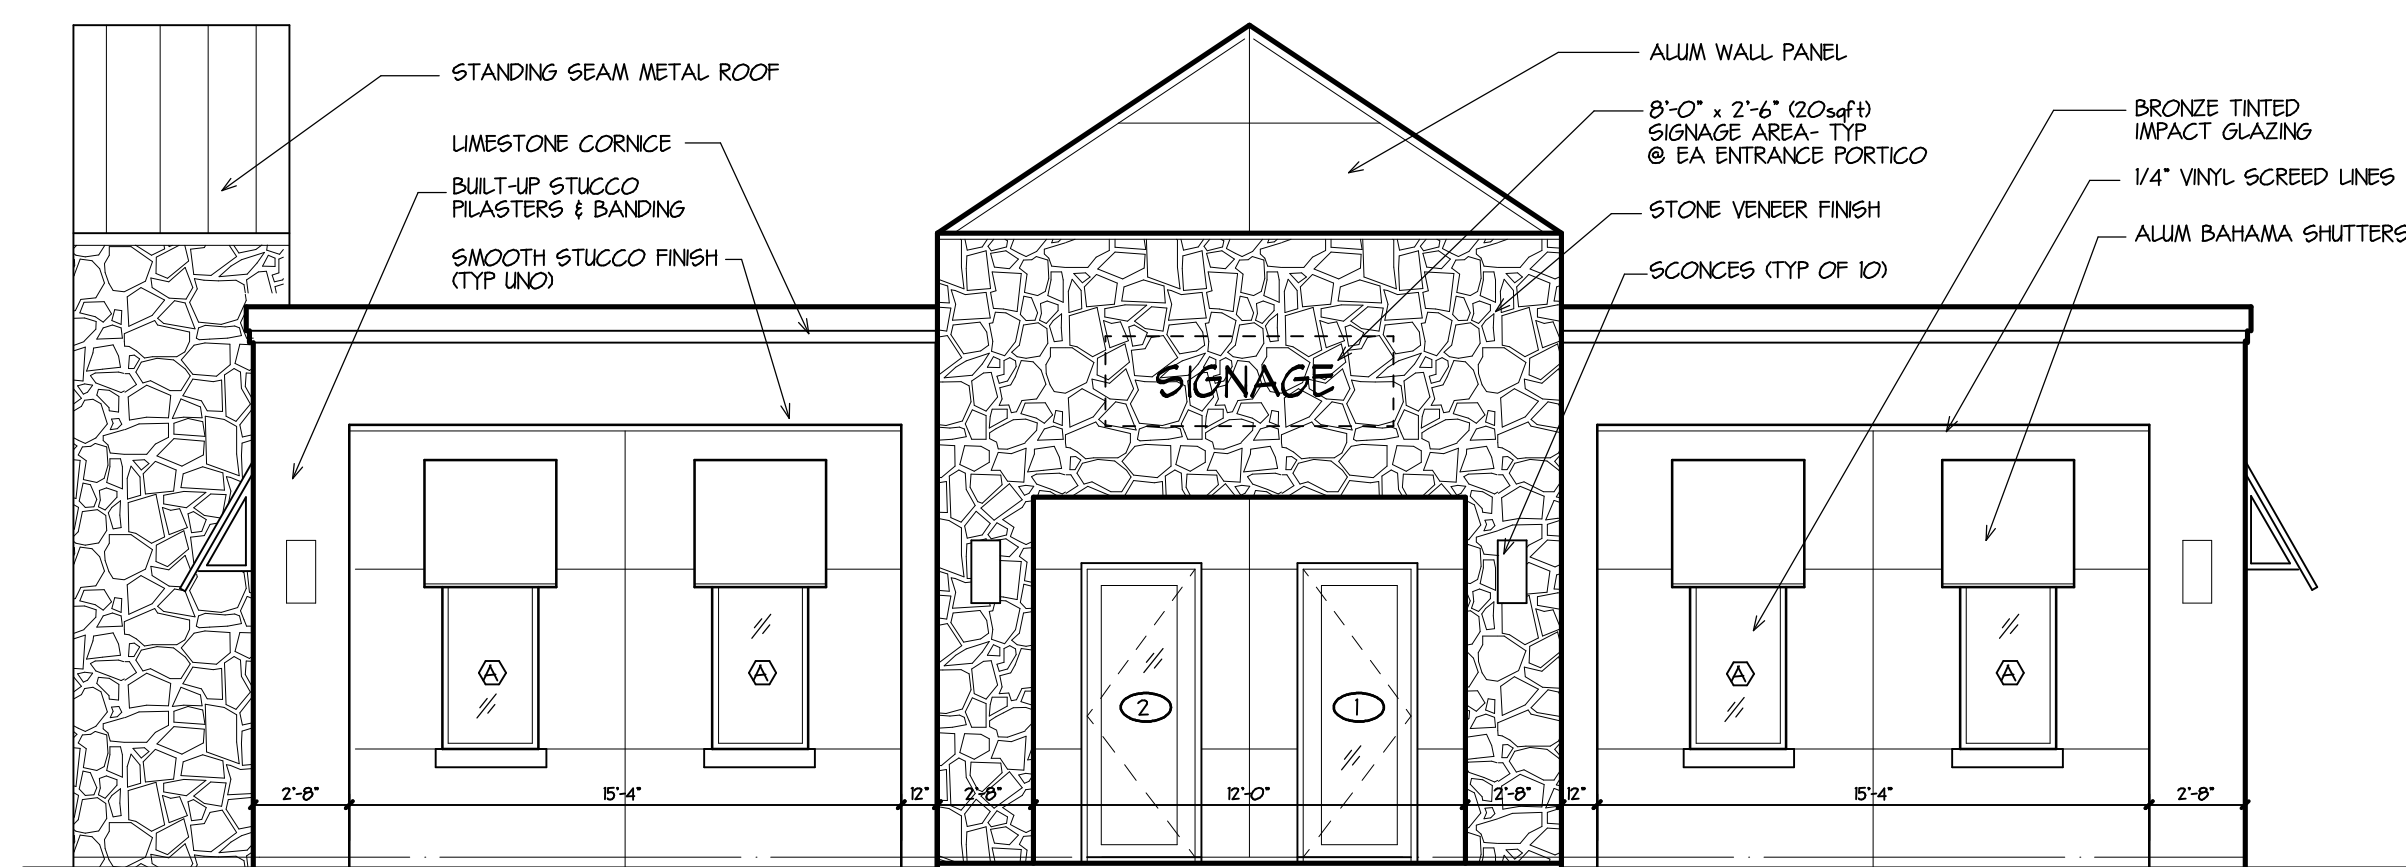


WEST ELEVATION

3/16"

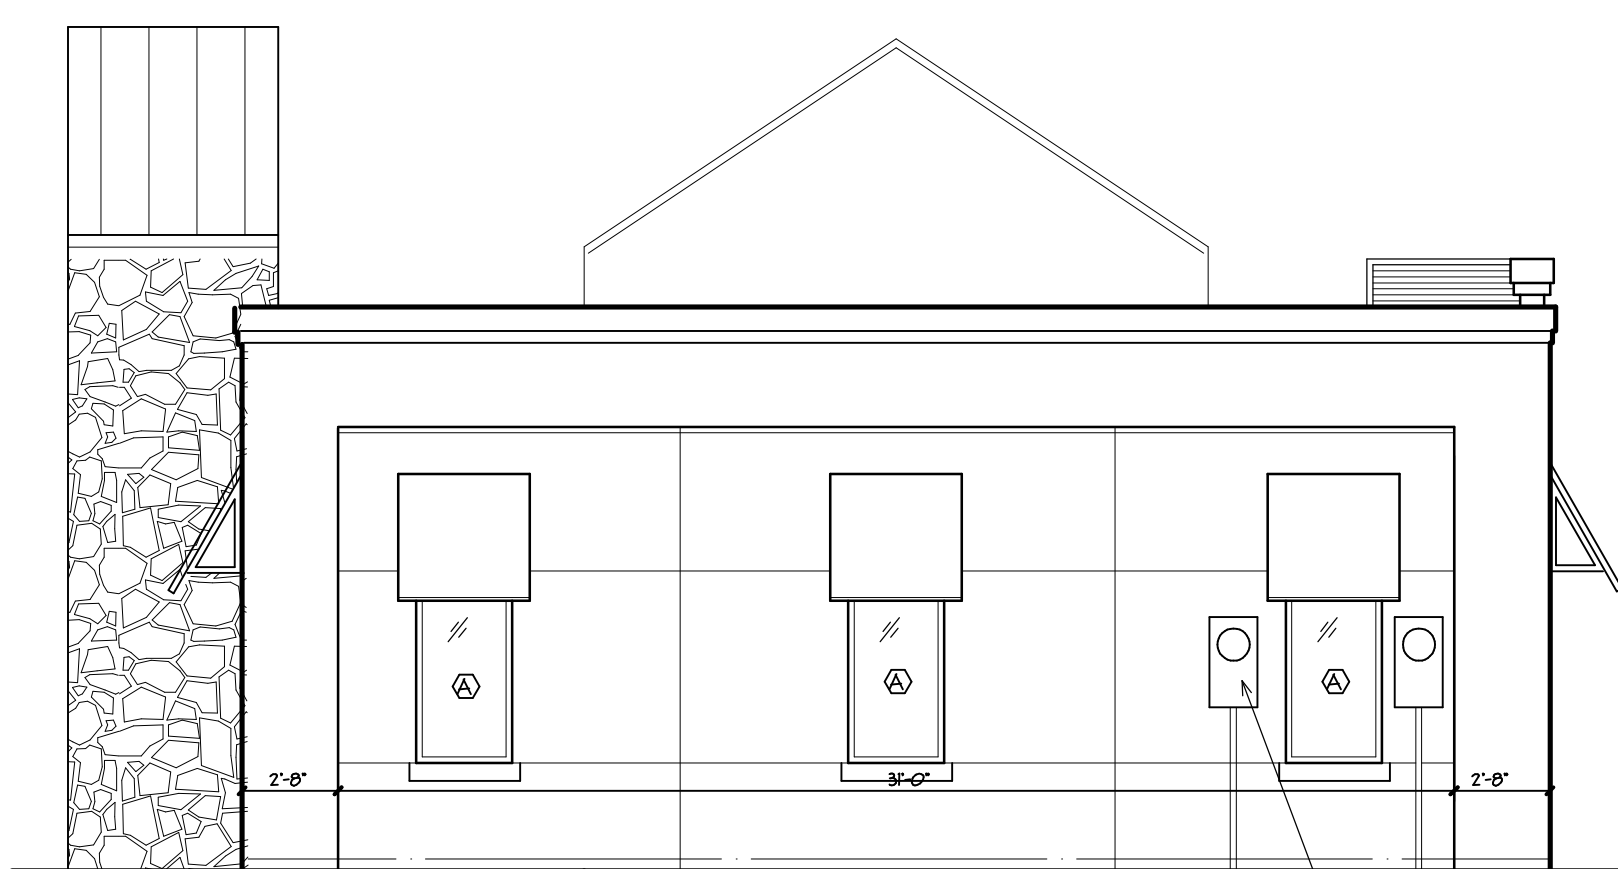


SOUTH ELEVATION

3/16"

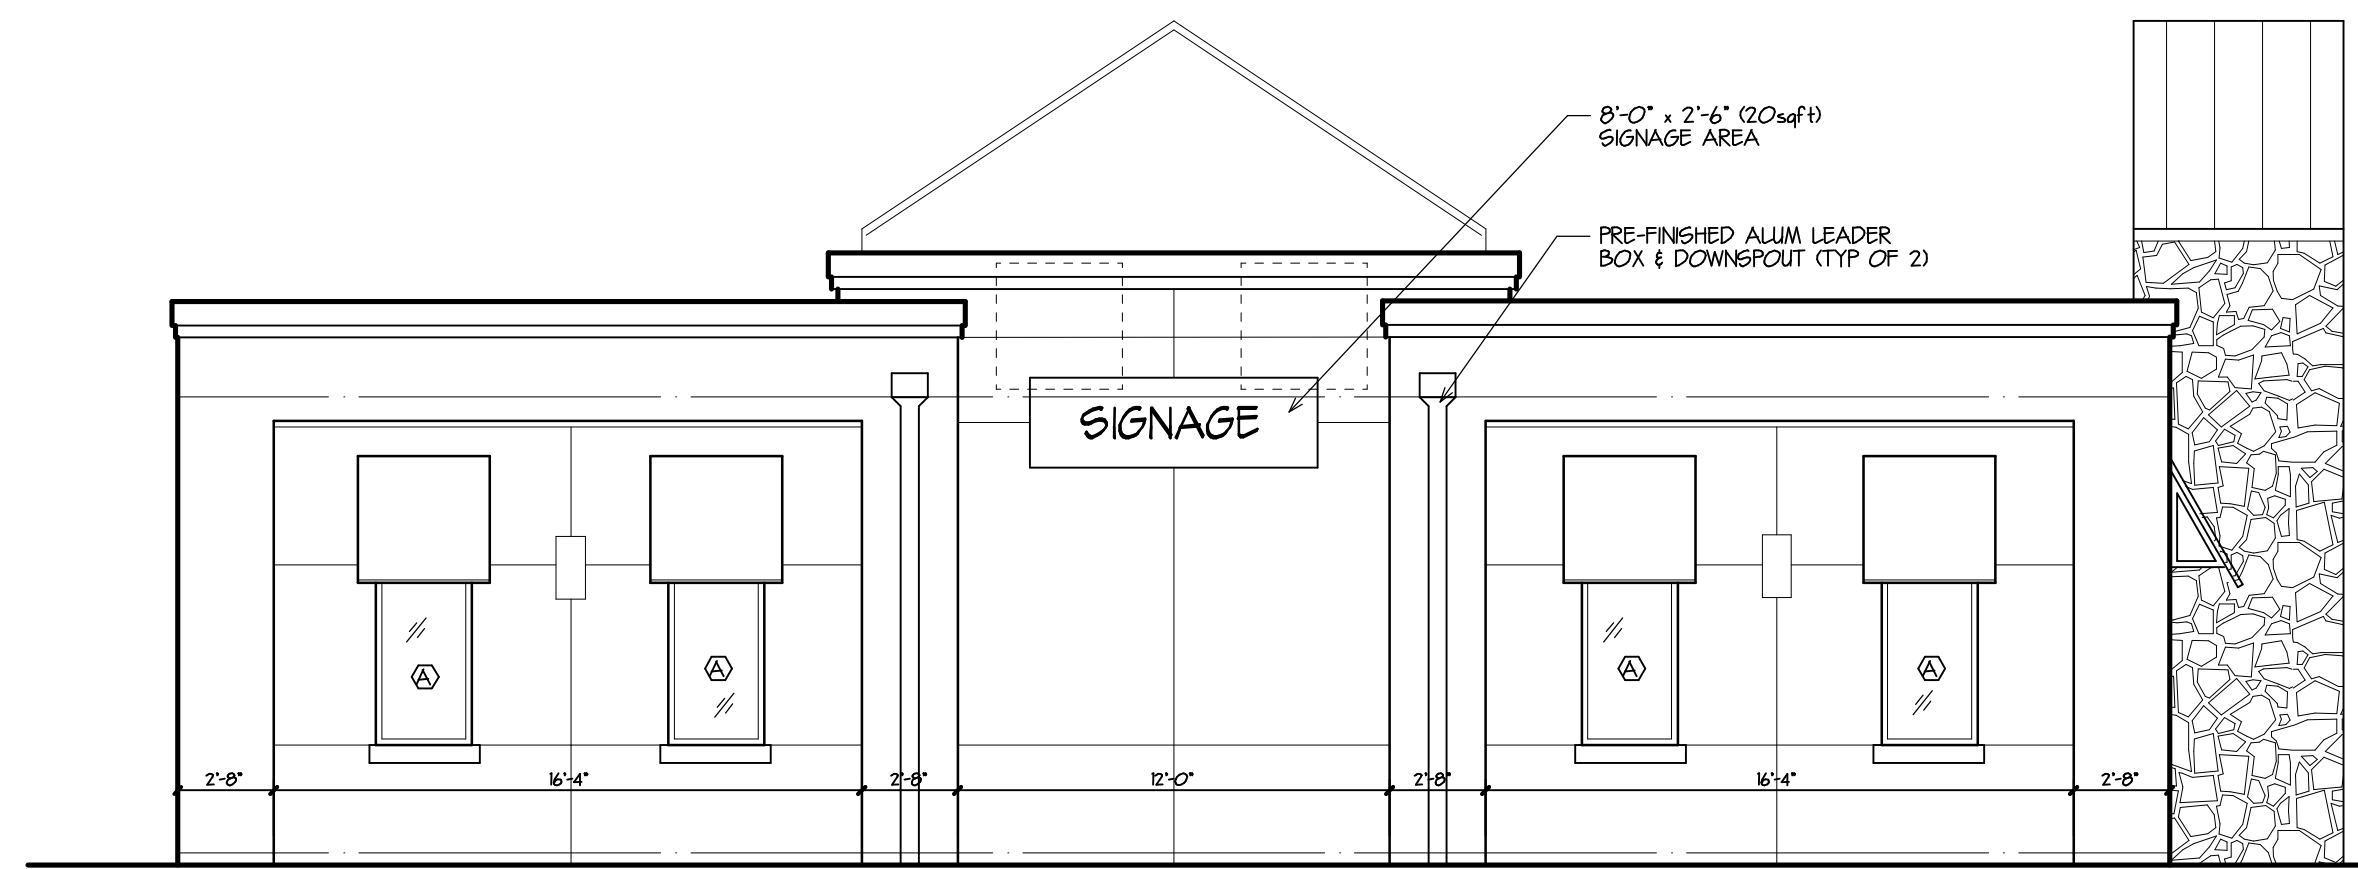


EAST ELEVATION

3/16"

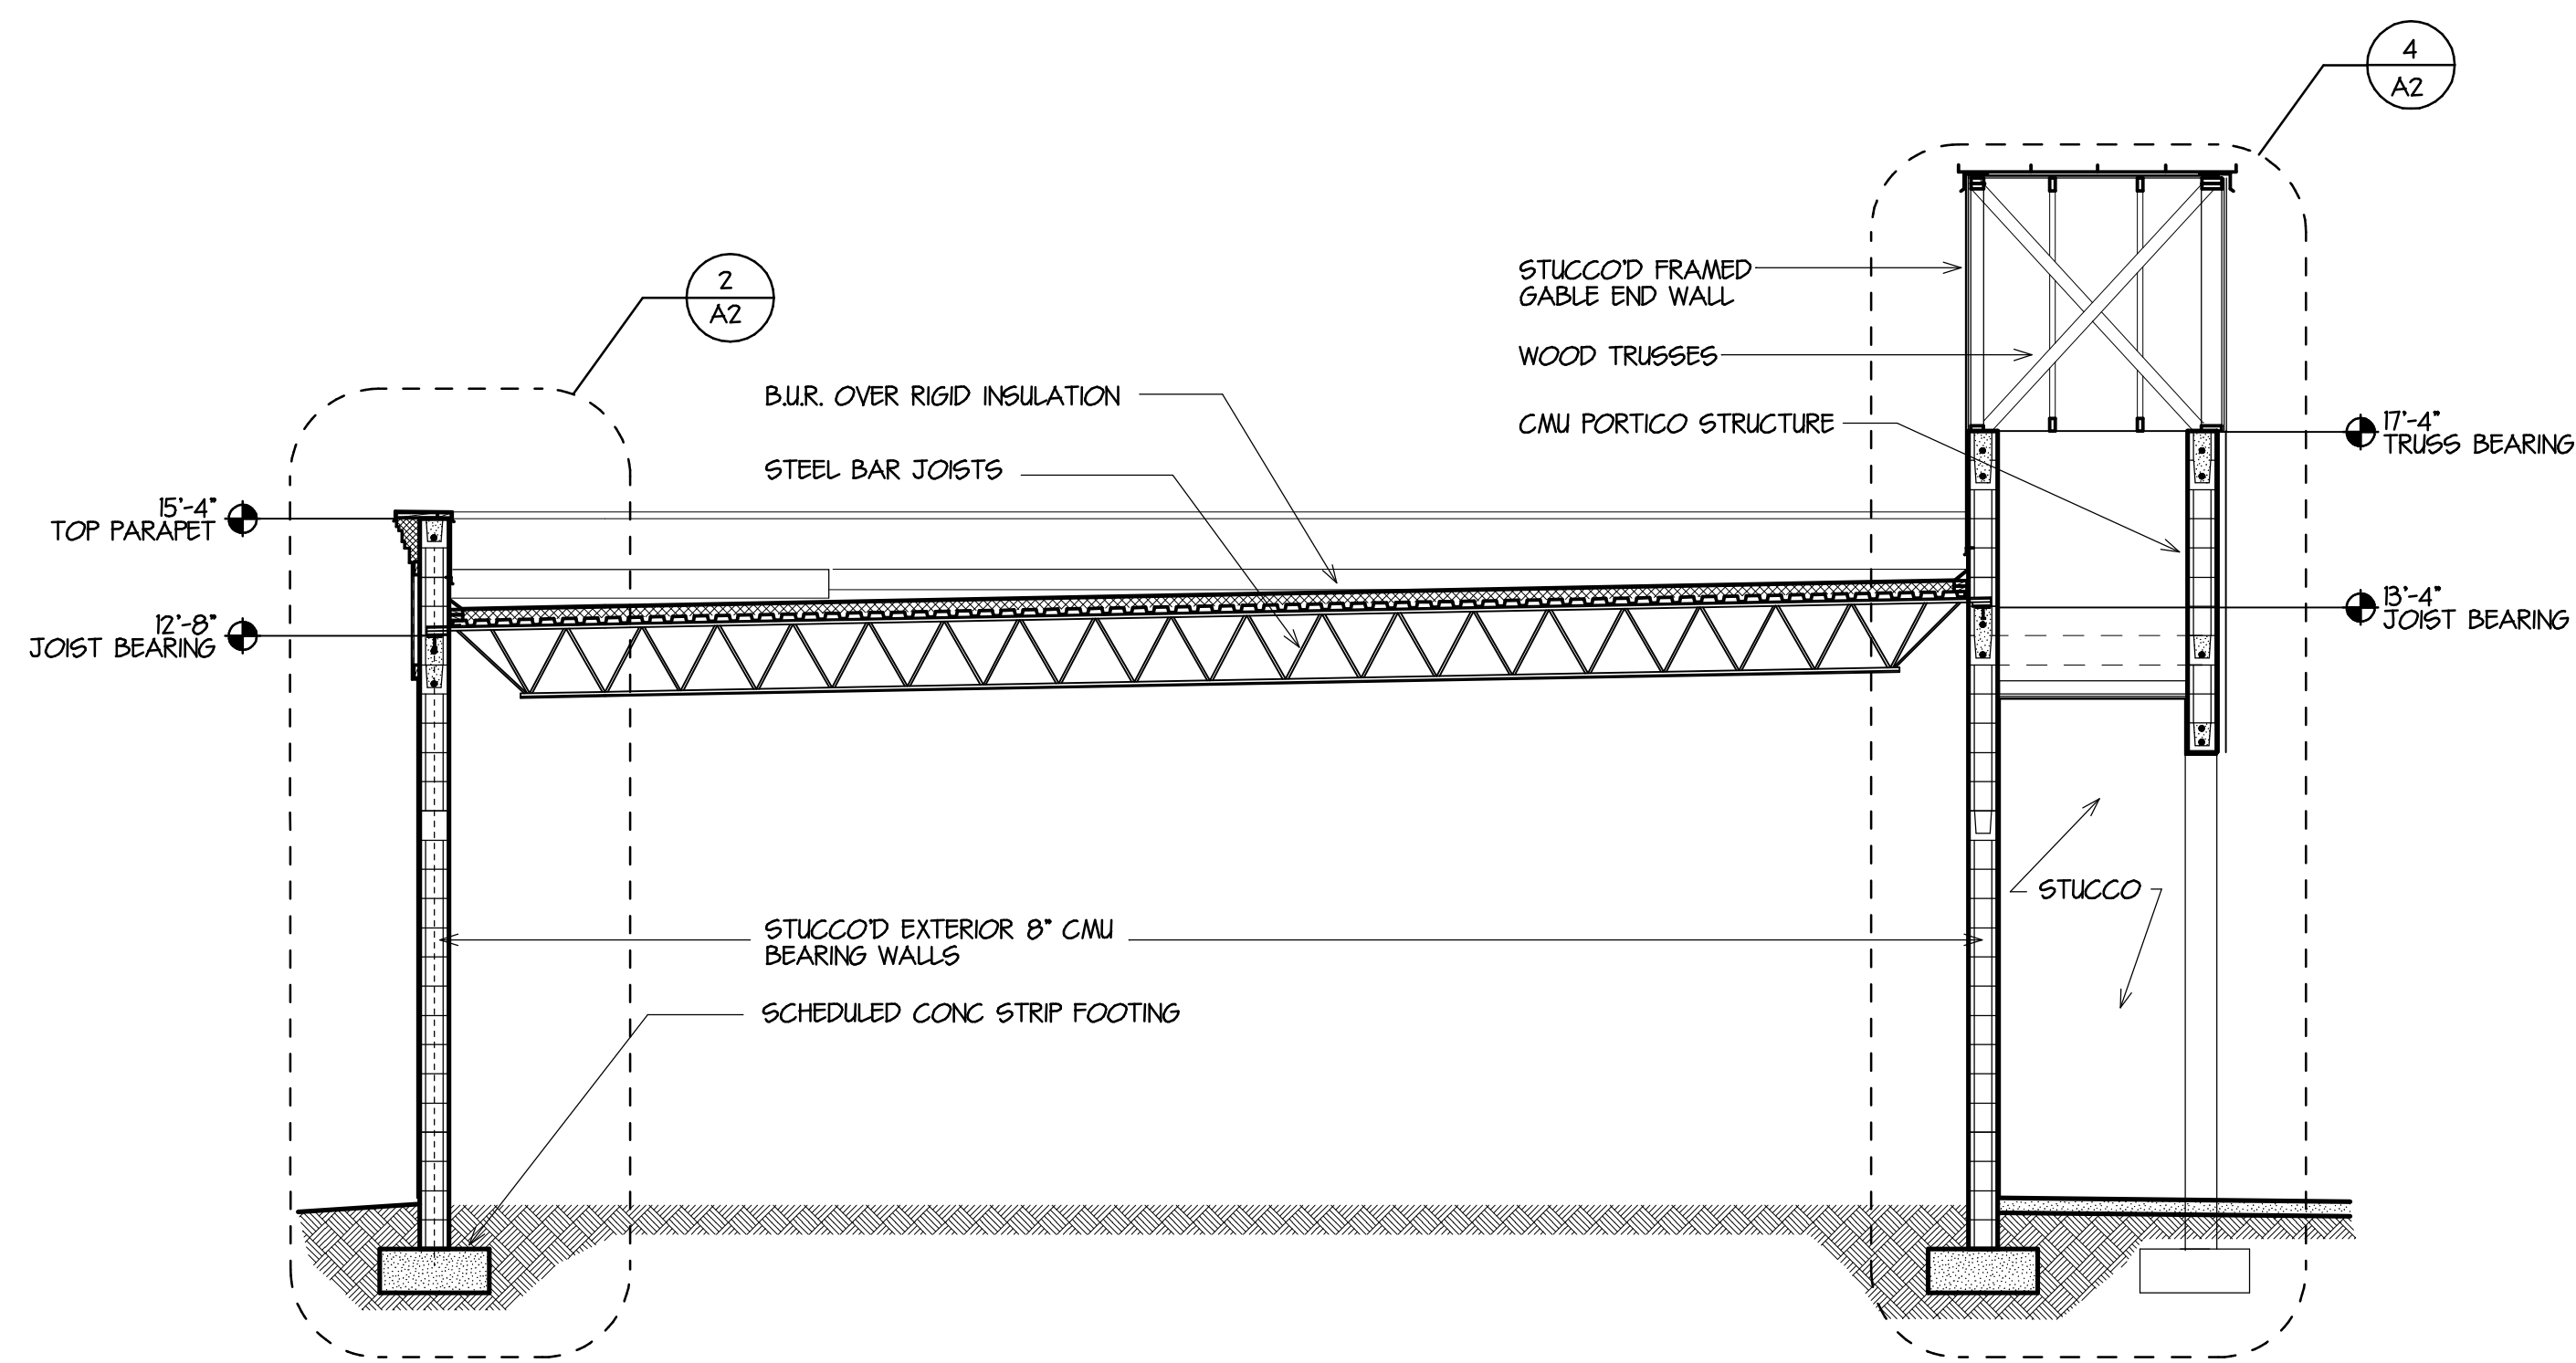


1 BUILDING SECTION

3/16"

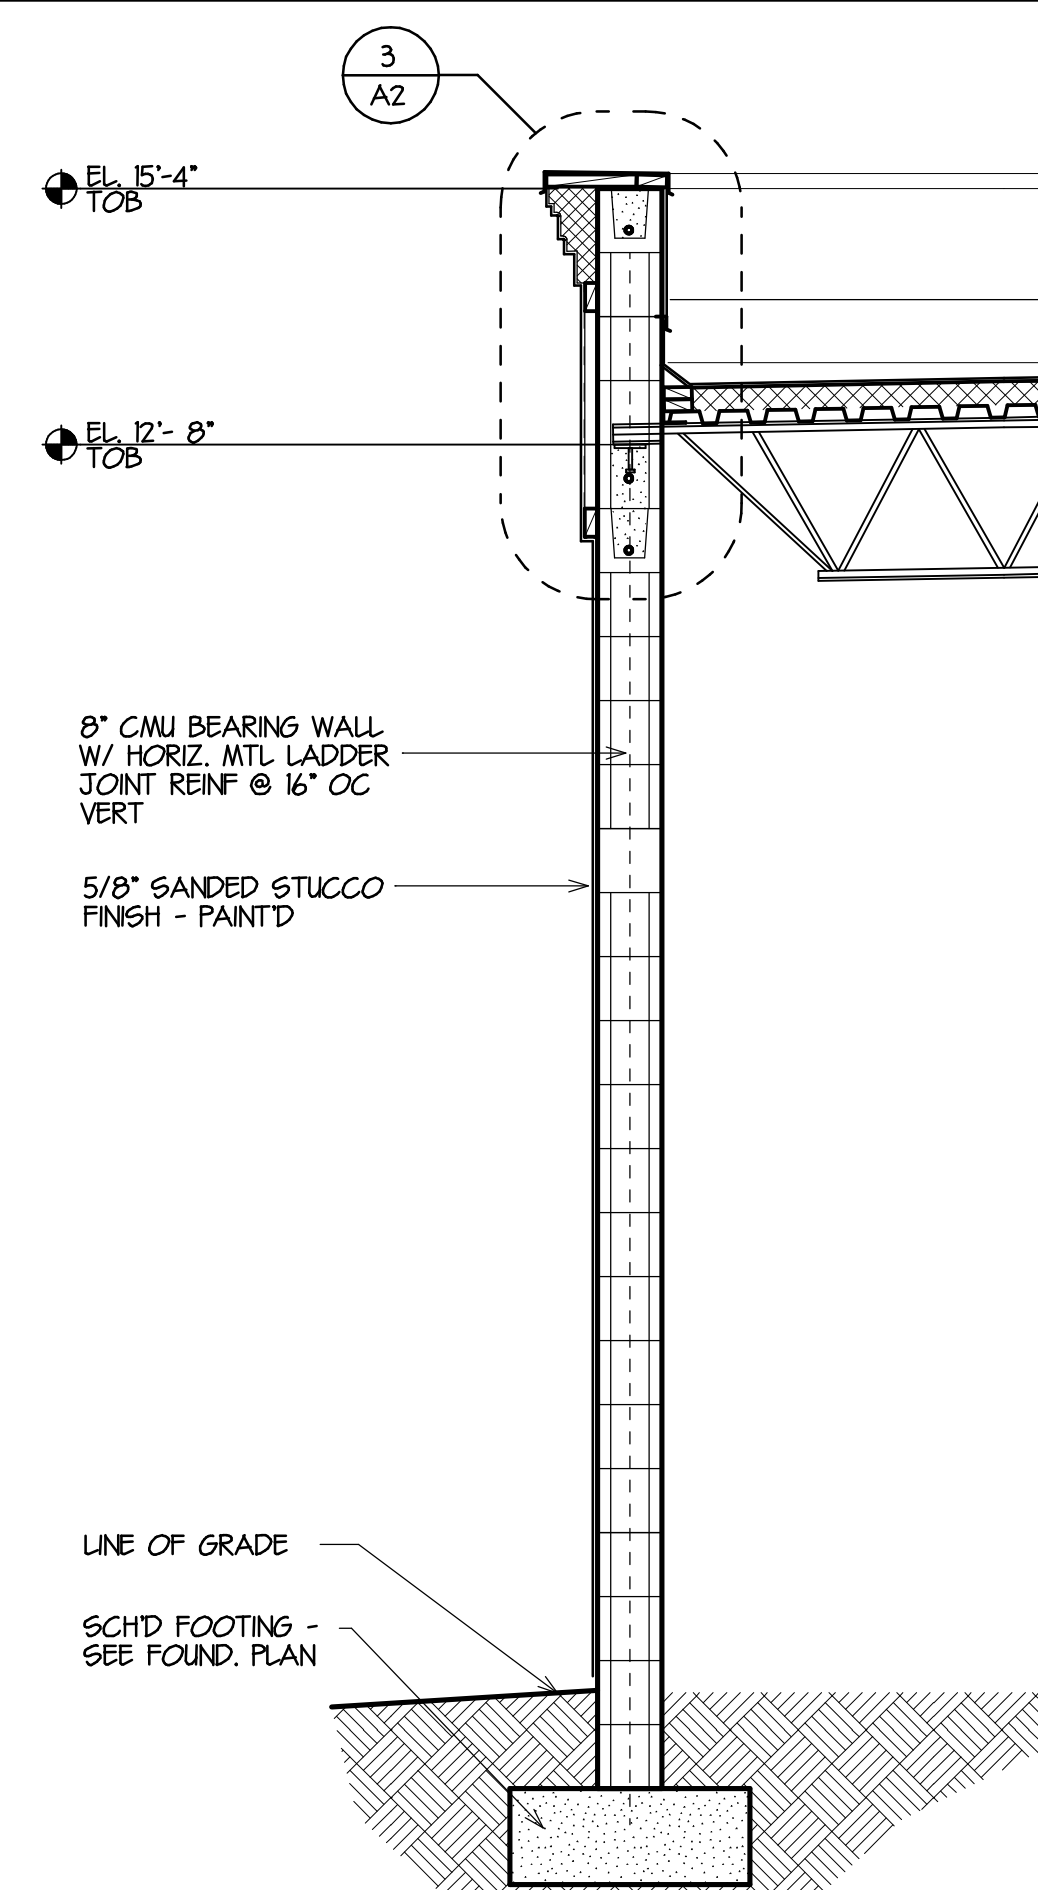

2 WALL SECTION

1/4"

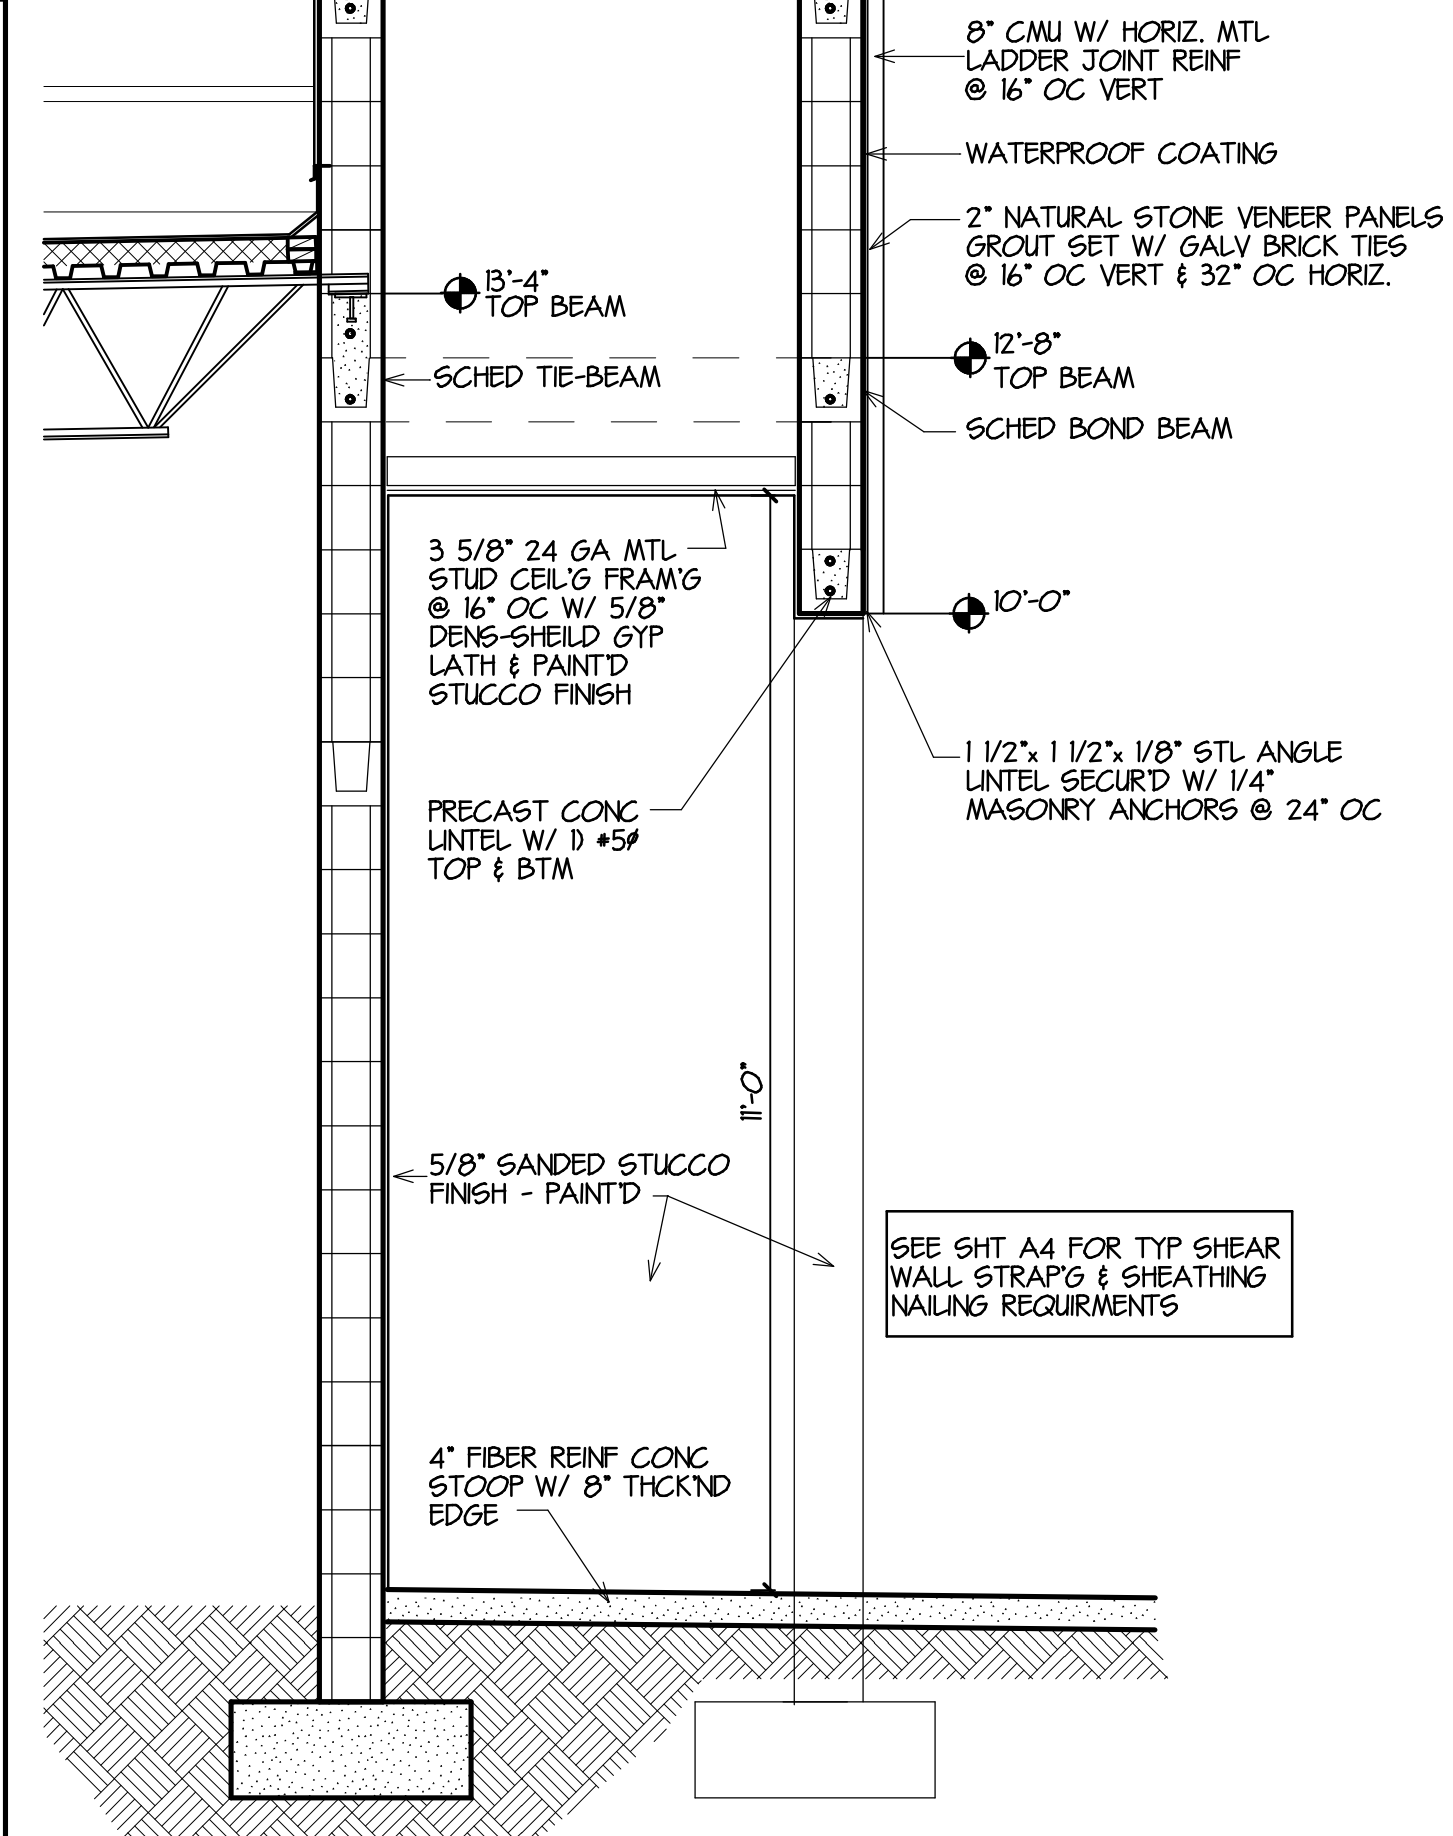


4 WALL SECTION

1/2"

3 PARAPET DETAIL

3/16"

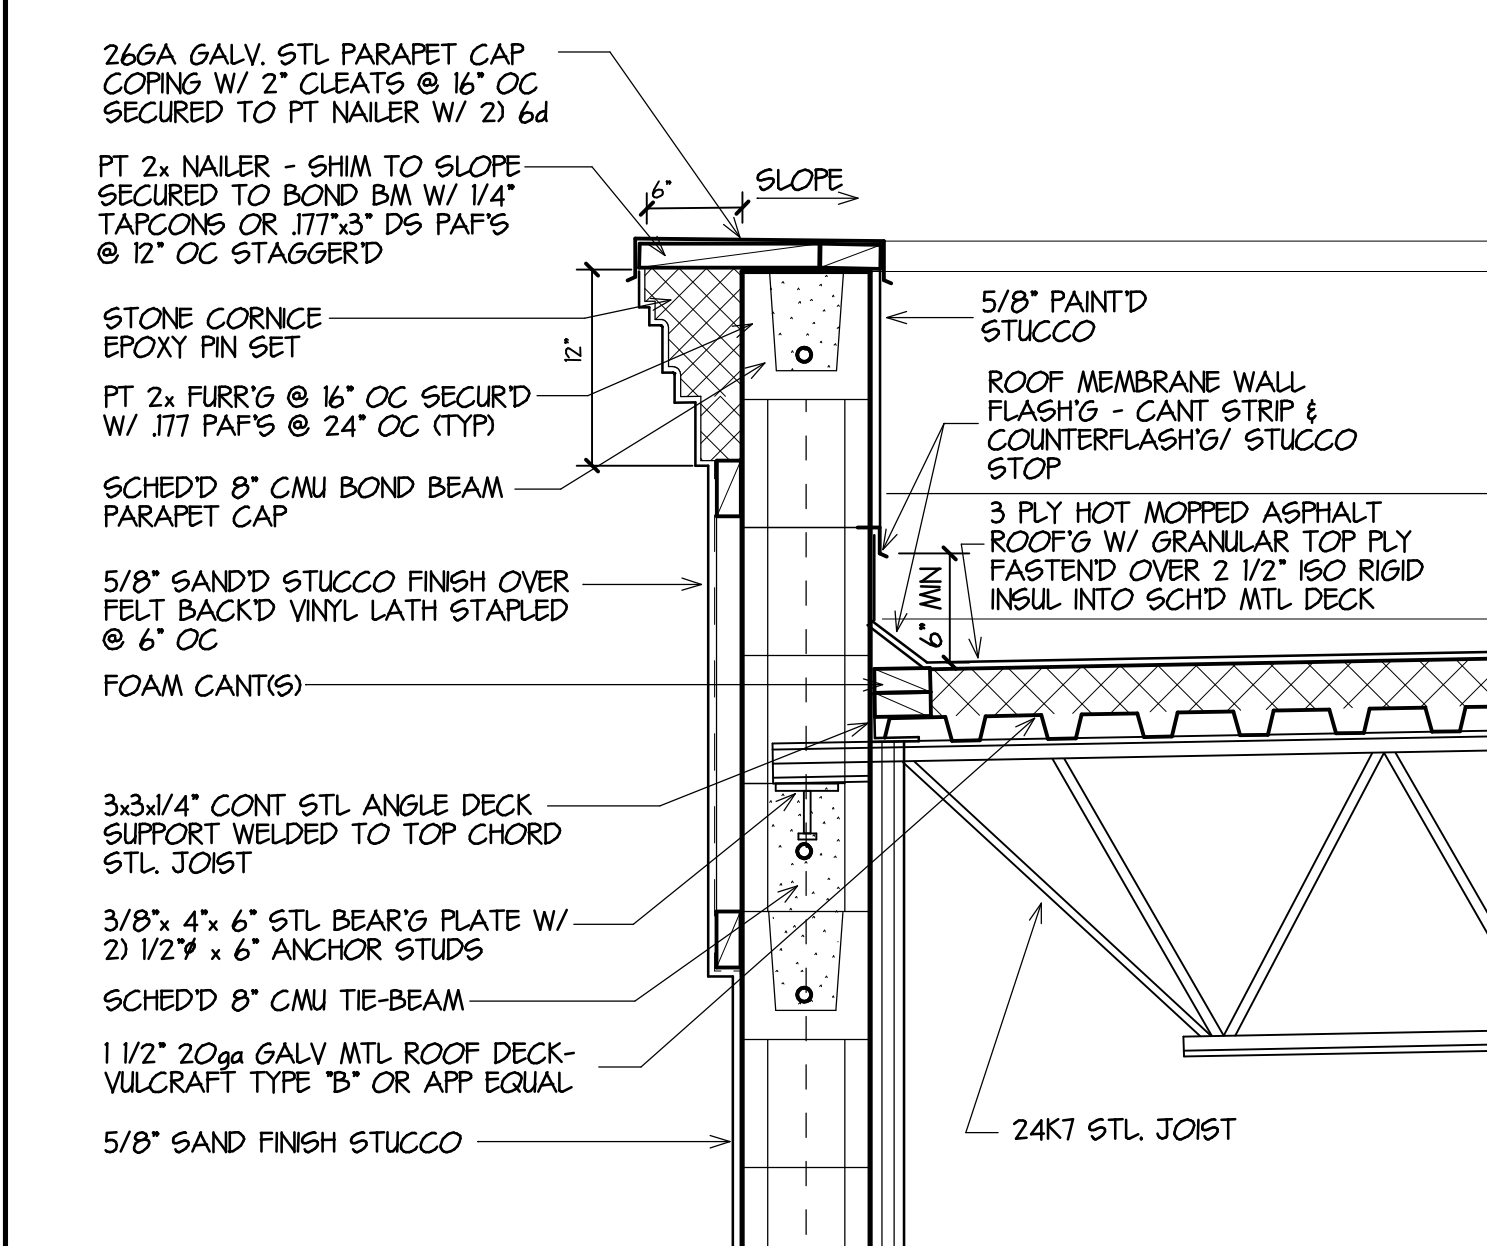

SEAL
REVISIONS
BD SET NOT FOR CONSTRUCTION
JOB NO. 13-564A
DATE 5-4-16
DRAWN BY JB
CHECKED BY SMG
SHEET A2 OF