



1 REAR ELEVATION 3/16" = 1'-0"

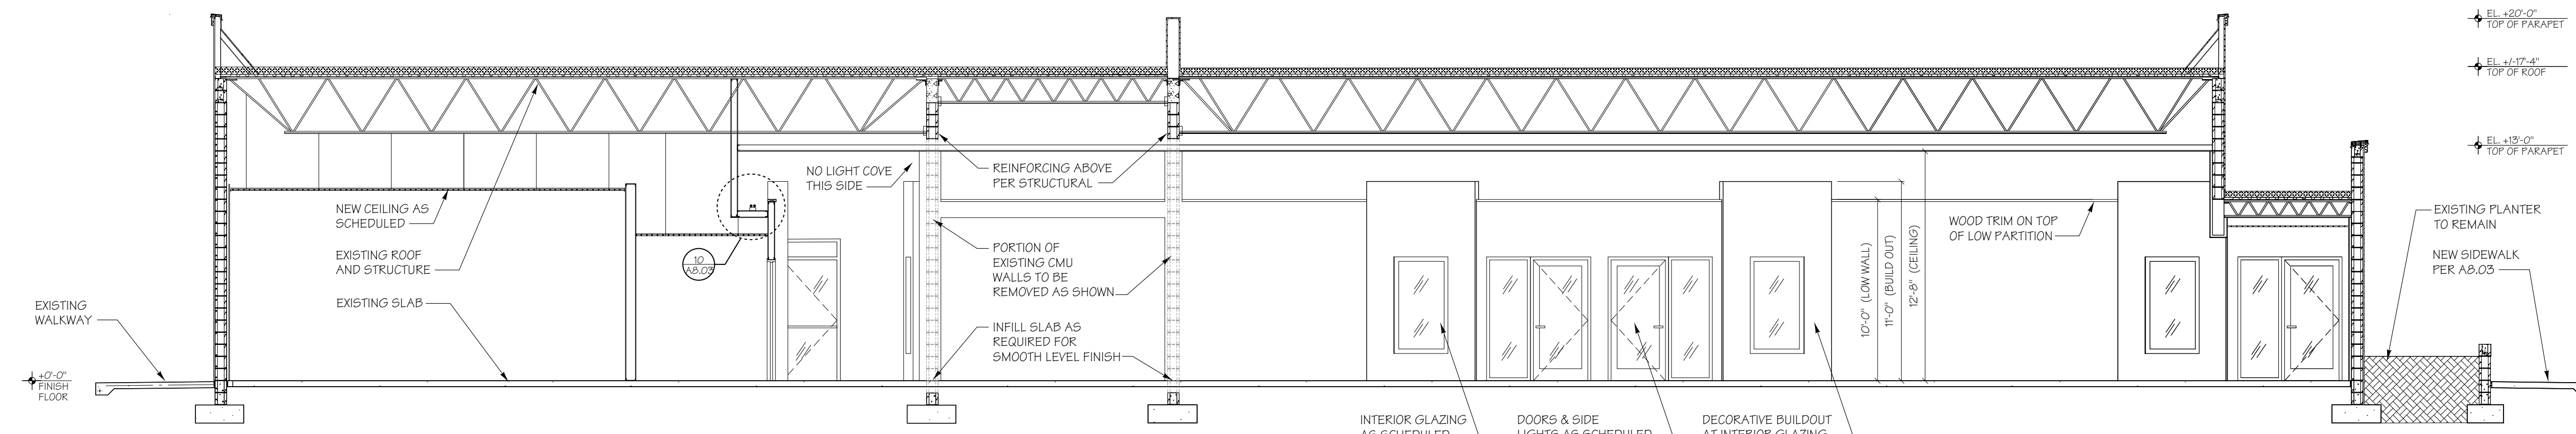


A BUILDING SECTION 3/16" = 1'-0"

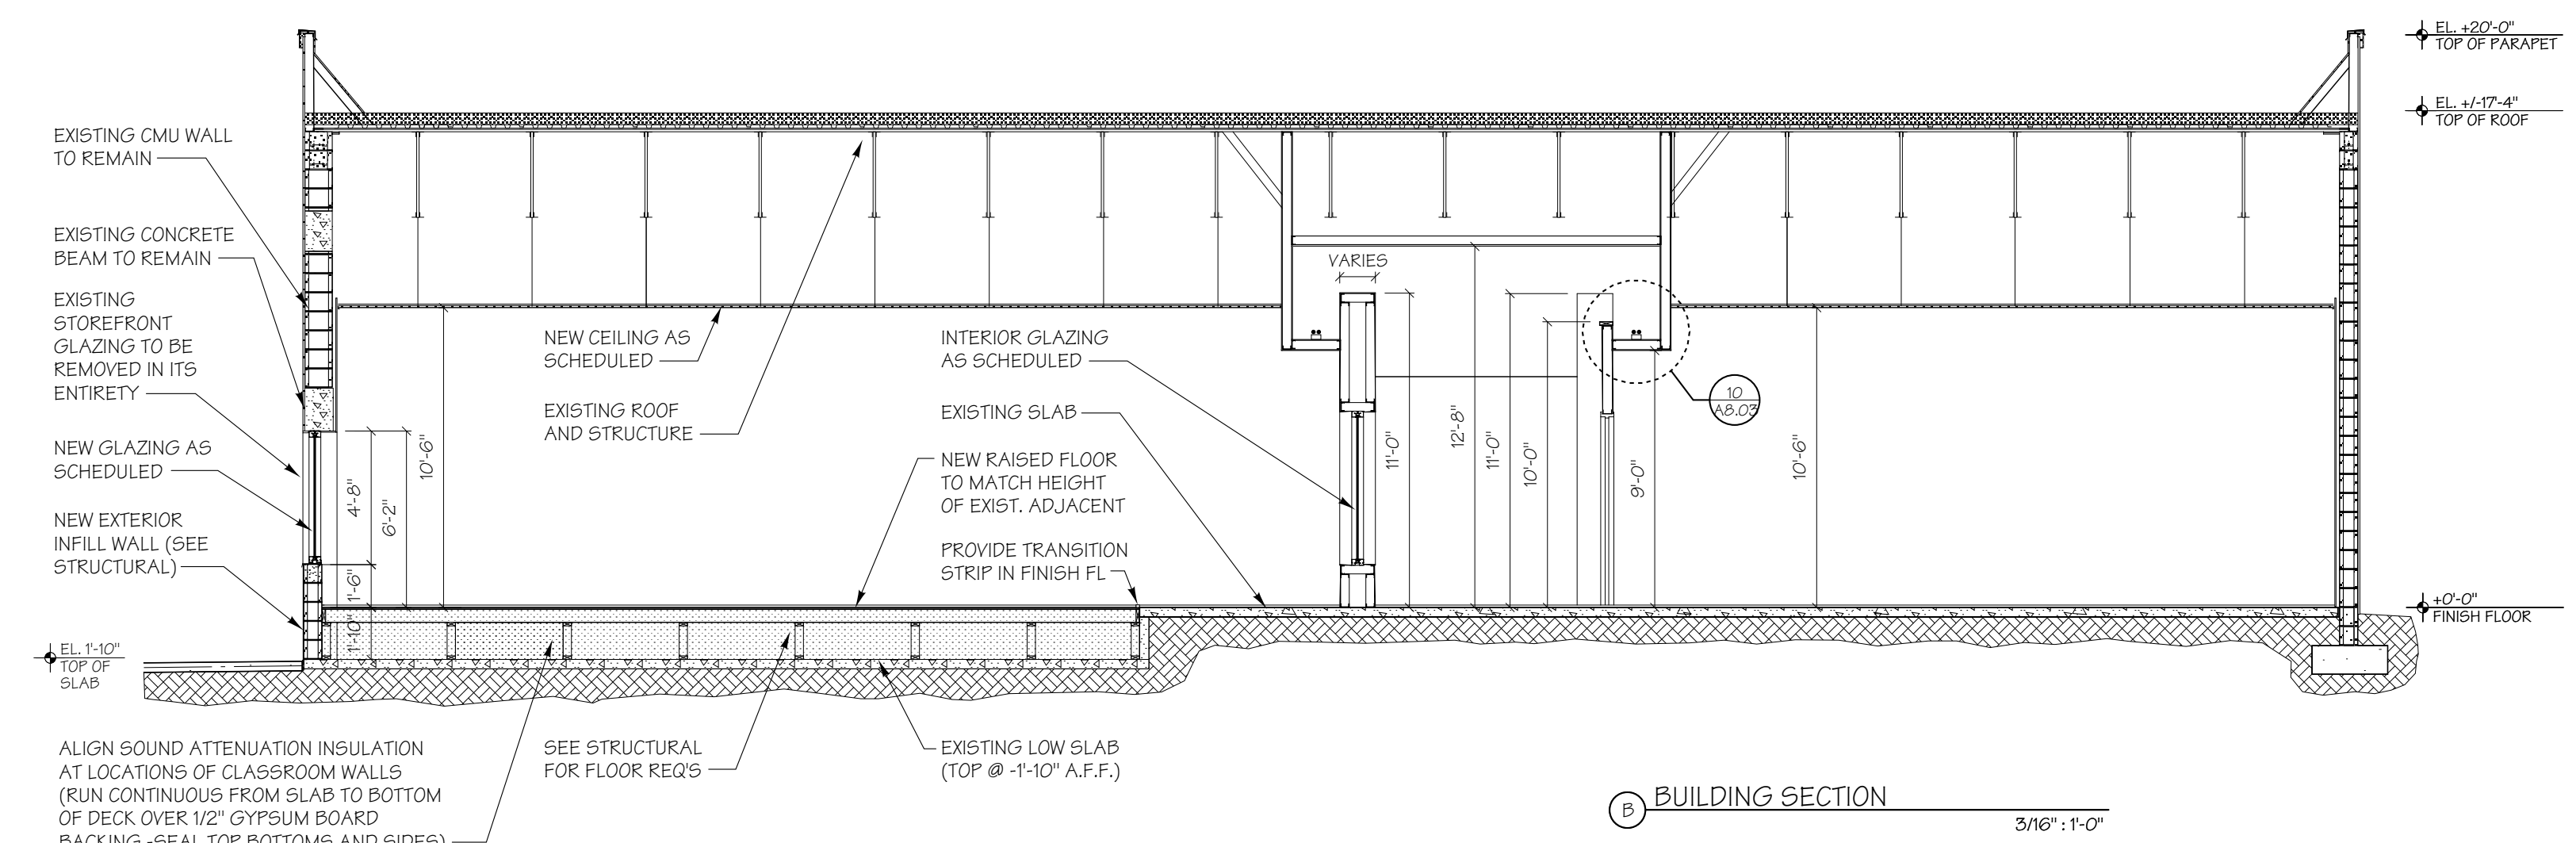


B BUILDING SECTION 3/16" = 1'-0"



D PAINTED PRECAST CONCRETE WALL @ PLAYGROUND EXISTING EXAMPLE 1/4" = 1'-0"

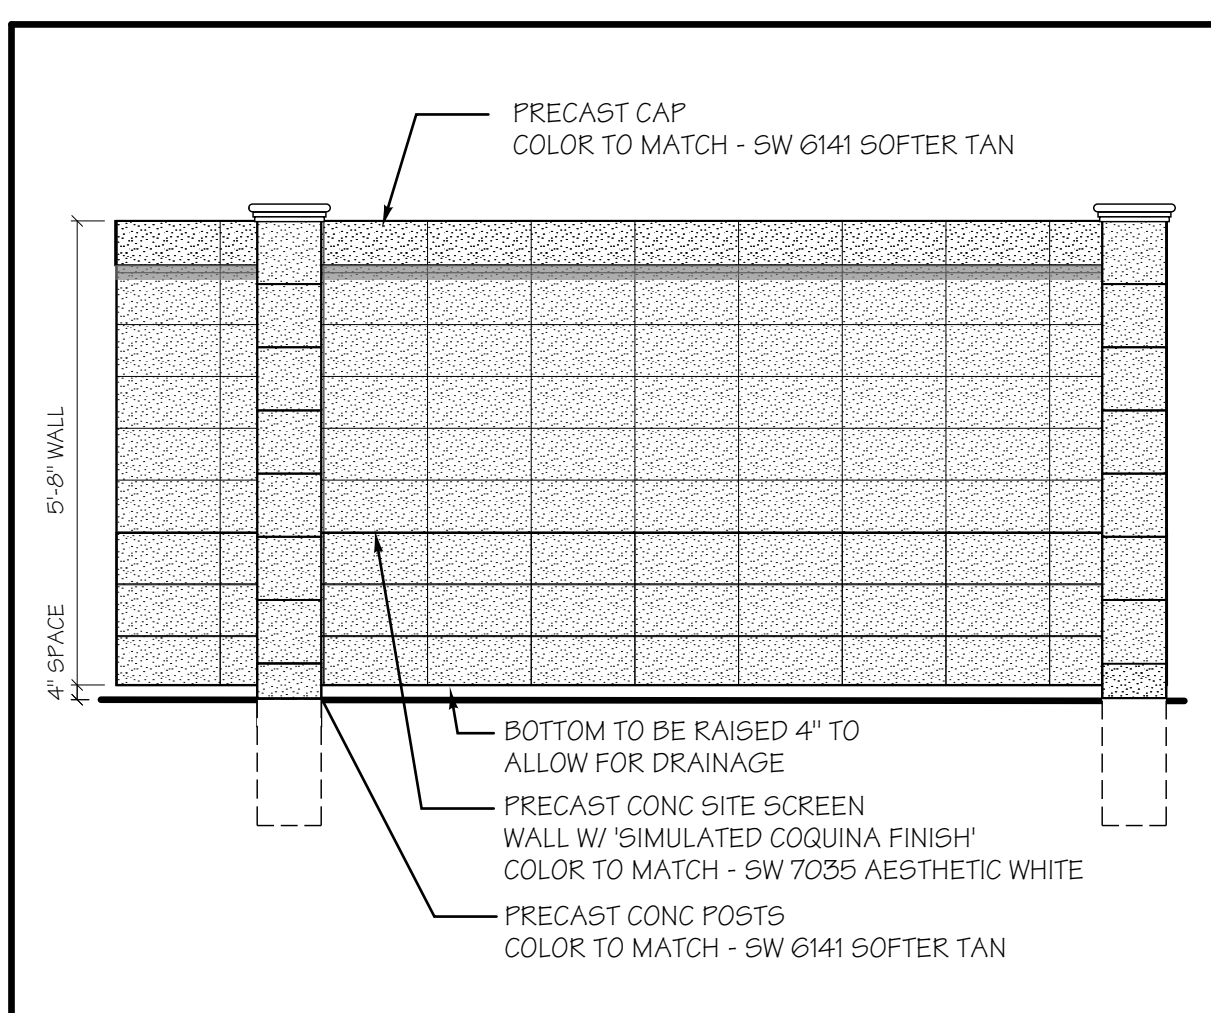

C PLAYGROUND PRECAST SITE SCREEN WALL 1/4" = 1'-0"

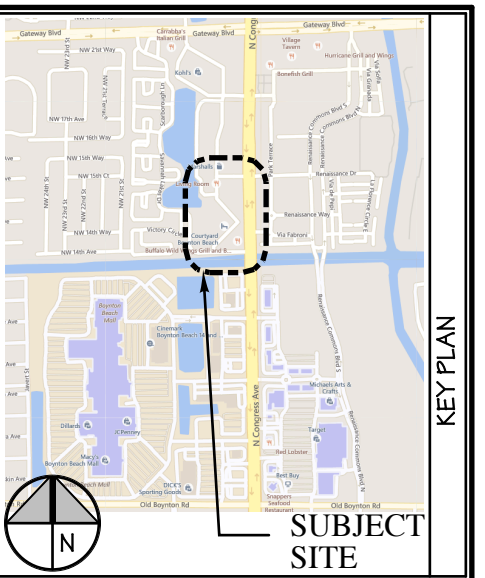

MARK	DESCRIPTION	DATE
▲		
▲		
▲		
▲		

ARCHITECTURE/PLANNING
 MARC WIENER, A.I.A.
 AR # 000416
 851 SOUTH FEDERAL HWY. STE 203
 BOCA RATON, FLORIDA 33432
 561-750-4111 FAX: 561-750-5298

SOUTH FLORIDA SCHOOLS, LLC.
 1820 SW 3 AVE, STE 202
 MIAMI, FLORIDA 33129

KLA CHILDCARE
 FORMER 'PETE ROSE' RESTAURANT
 INTERIOR IMPROVEMENT

1601 N CONGRESS AVE
 BOYNTON BEACH, FLORIDA

JOB NUMBER	15118
SCALE	AS NOTED
PROJECT DATE	
ISSUE DATE	16.03.22
BID DATE	

DRAWN BY	BB
CHECKED BY	MW
DISCIPLINE	ARCHITECTURE
PLAN TYPE	ELEVATIONS
SHEET NUMBER	A3.01

© MARC WIENER, A.I.A.