



**1 WALL SECTION** 1/2"

CONCRETE BEAM SCHEDULE						
NO.	SIZE	REINFORCING	STIRRUPS	TOP OF WALL OR BEAM	REMARKS	
BB-1	8" x 8"	D #4	---	+10'-8"		
BB-2	8" x 8"	D #4	---	+12'-8"		
BB-3	8" x 8"	D #4	---	+15'-4"		
BB-4	8" x 8"	D #4	---	+16'-8"		
TB-1	8" x 16"	D #6	D #6	+12'-8"		
TB-2	8" x 16"	D #6	D #6	+13'-4"		
TB-3	8" x 16"	D #6	D #6	+17'-4"		
TB-4	8" x 18 1/8"	D #6	D #6	+12'-10 1/8"		

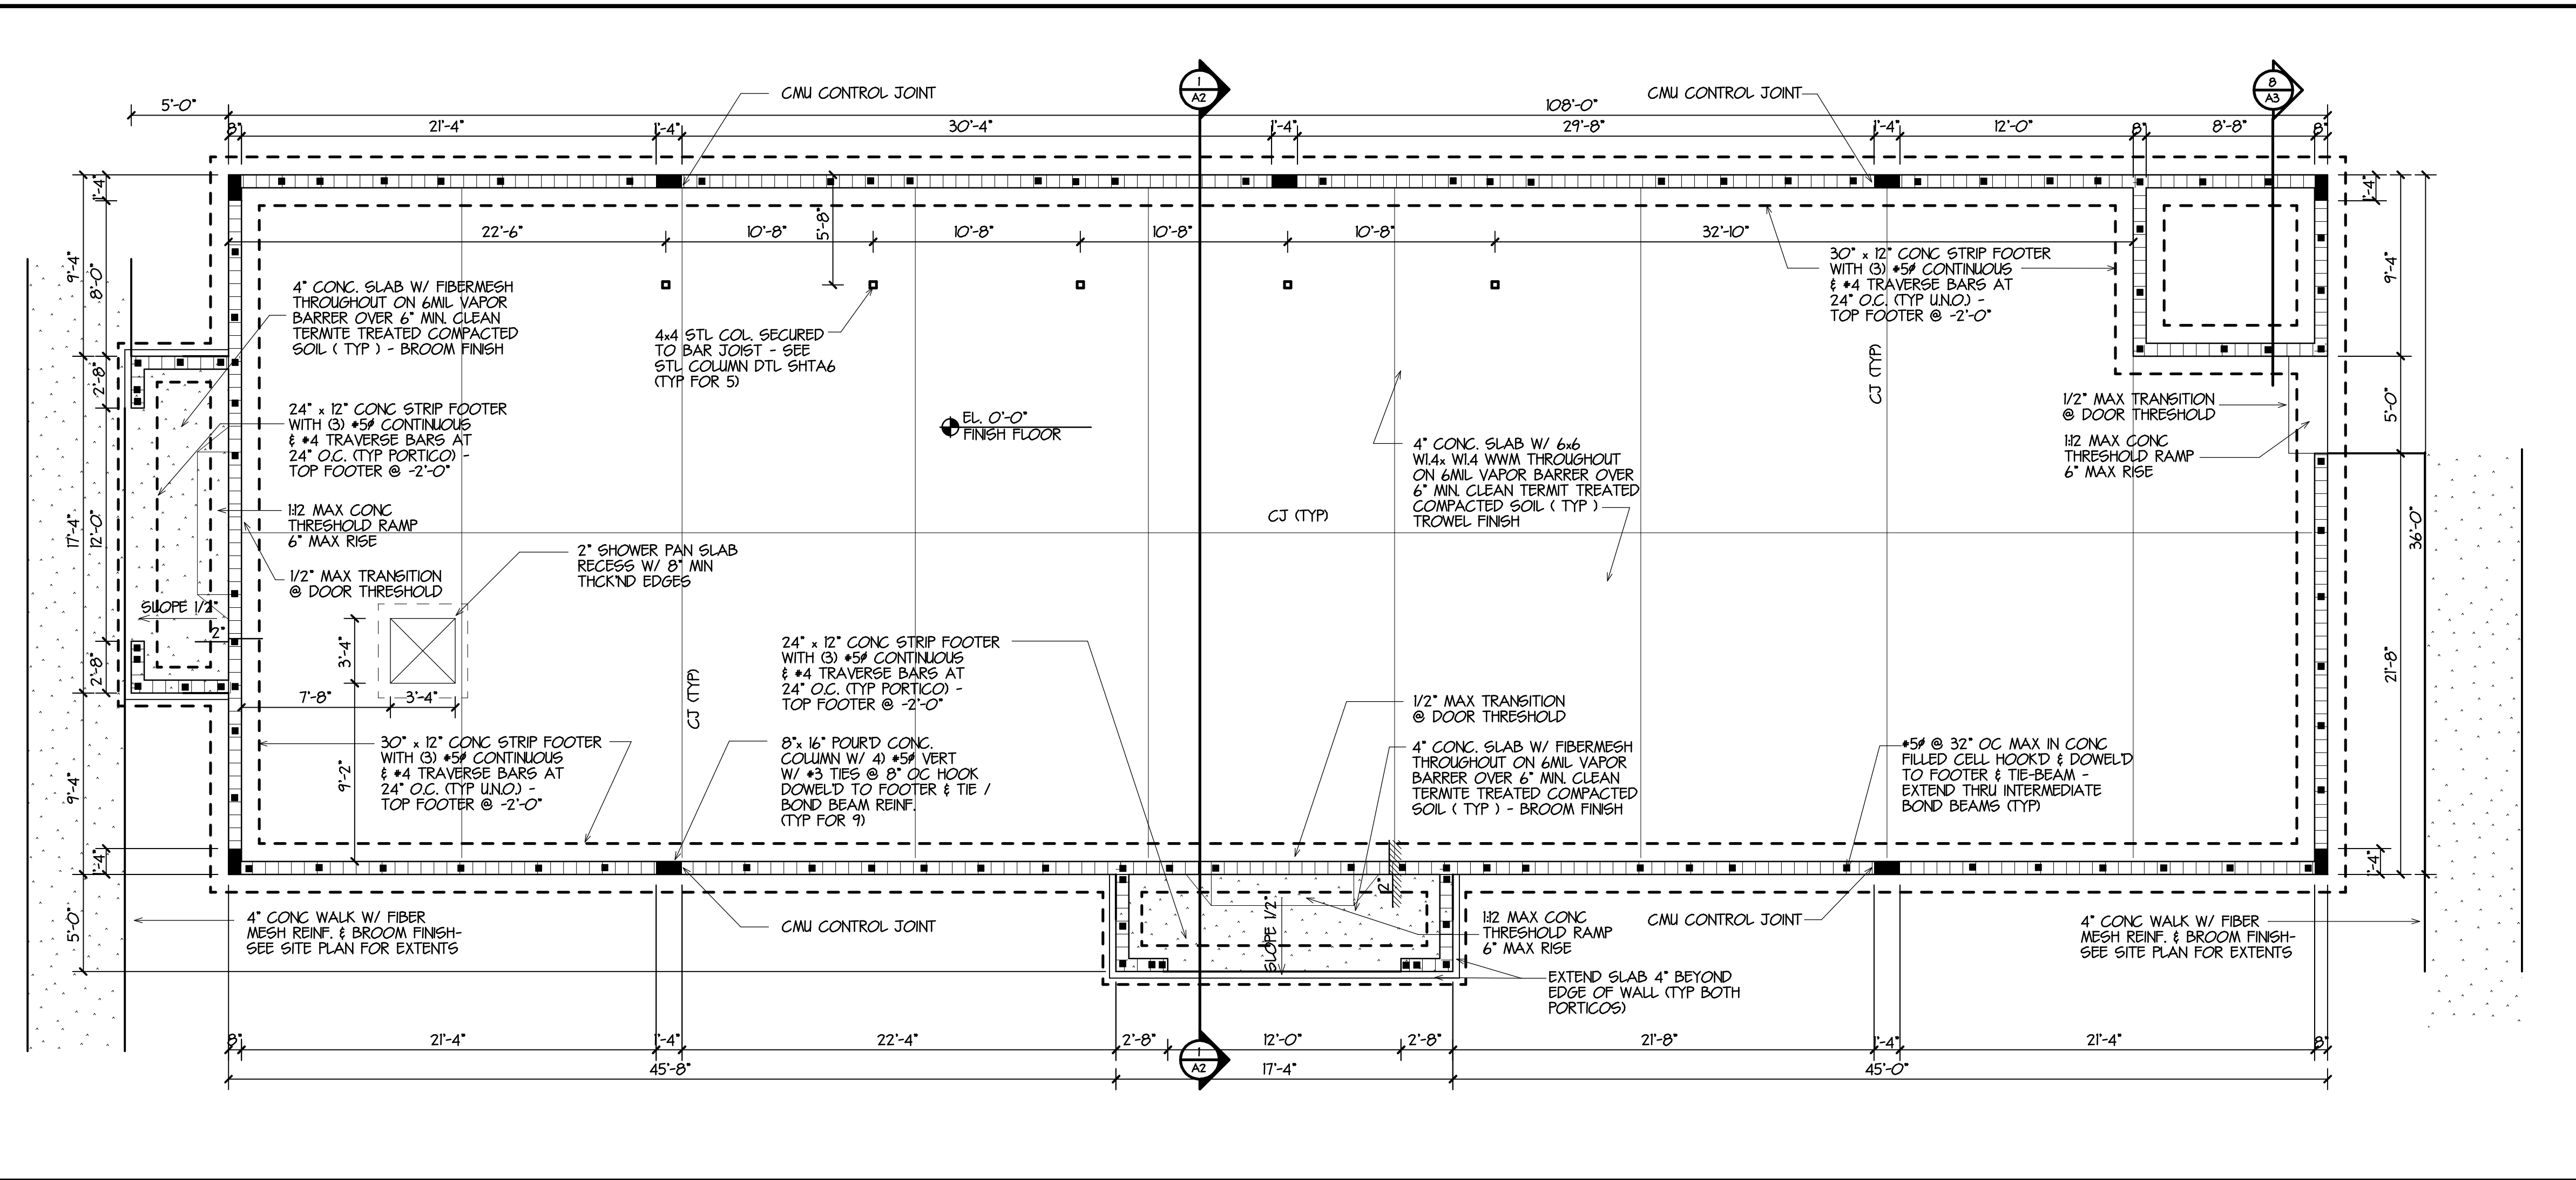

**FOUNDATION PLAN** 3/16"

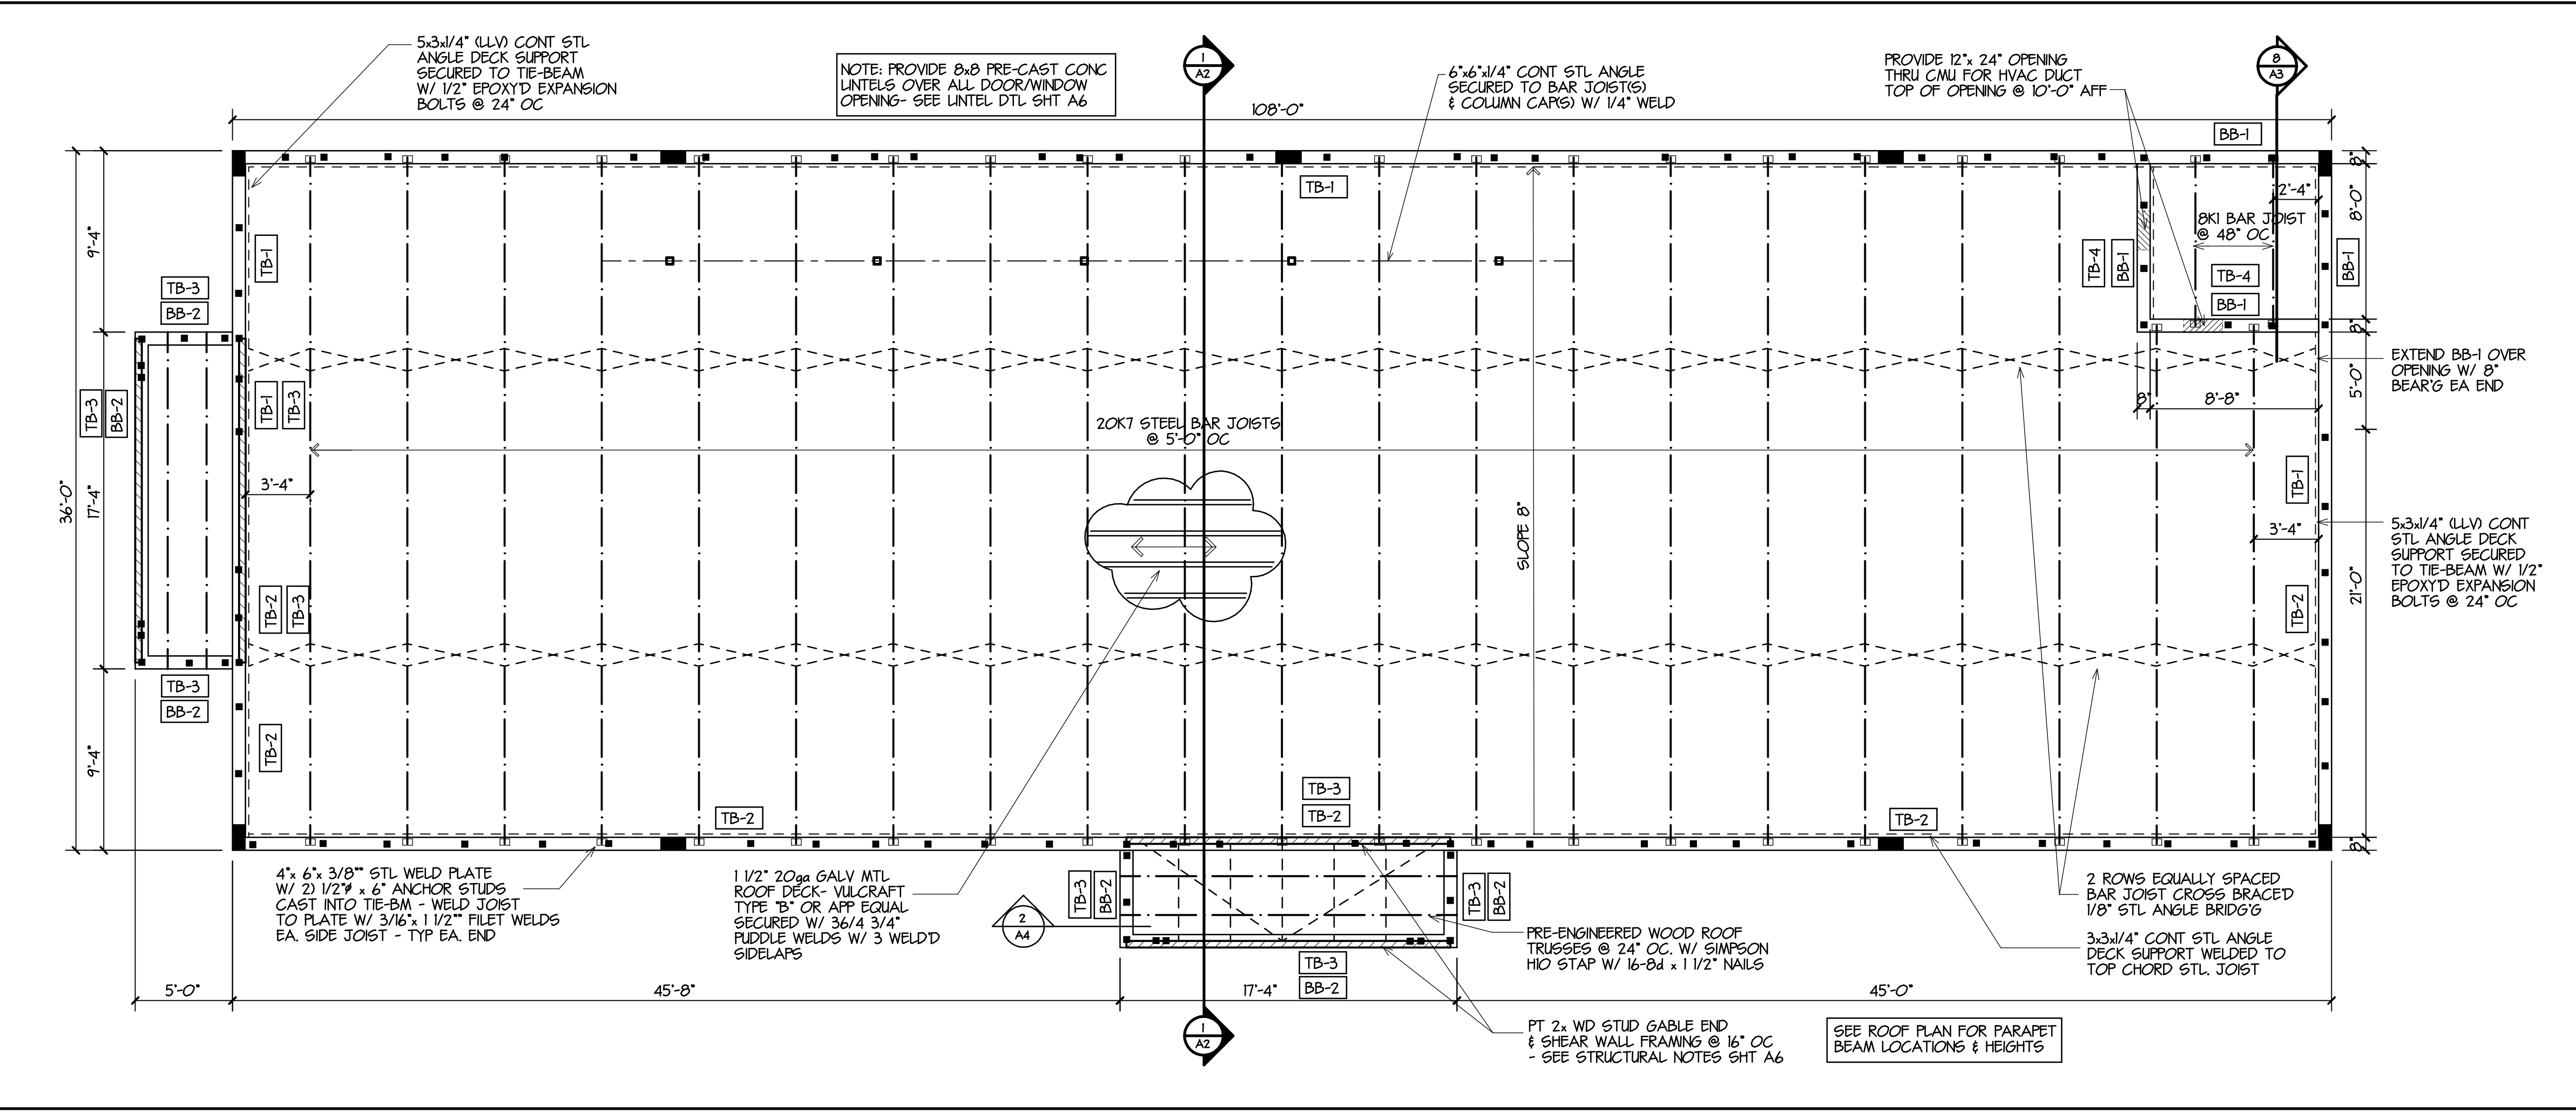

**ROOF FRAMING PLAN** 3/16"

COMMERCIAL - RESIDENTIAL - INSTITUTIONAL - ERECTION

**ARANFIELD ARCHITECTS**

463 NE JENSEN BEACH BLVD  
JENSEN BEACH, FLORIDA 34957

PHONE: 772-289-6032  
FAX: 772-289-9800

---

PROPOSED ORTHODONTISTS OFFICE FOR:

**DR. VAKANJI**

PORT ST. LUCIE, FLORIDA

---

SEAL

REVISIONS

BD SET NOT FOR CONSTRUCTION

---

JOB NO. B-564

DATE 5-4-16

DRAWN BY JB

CHECKED BY SMG

---

SHEET **A5** OF