


2 PARTIAL SECOND FLOOR PLAN  
SCALE: 3/32"=1'-0"

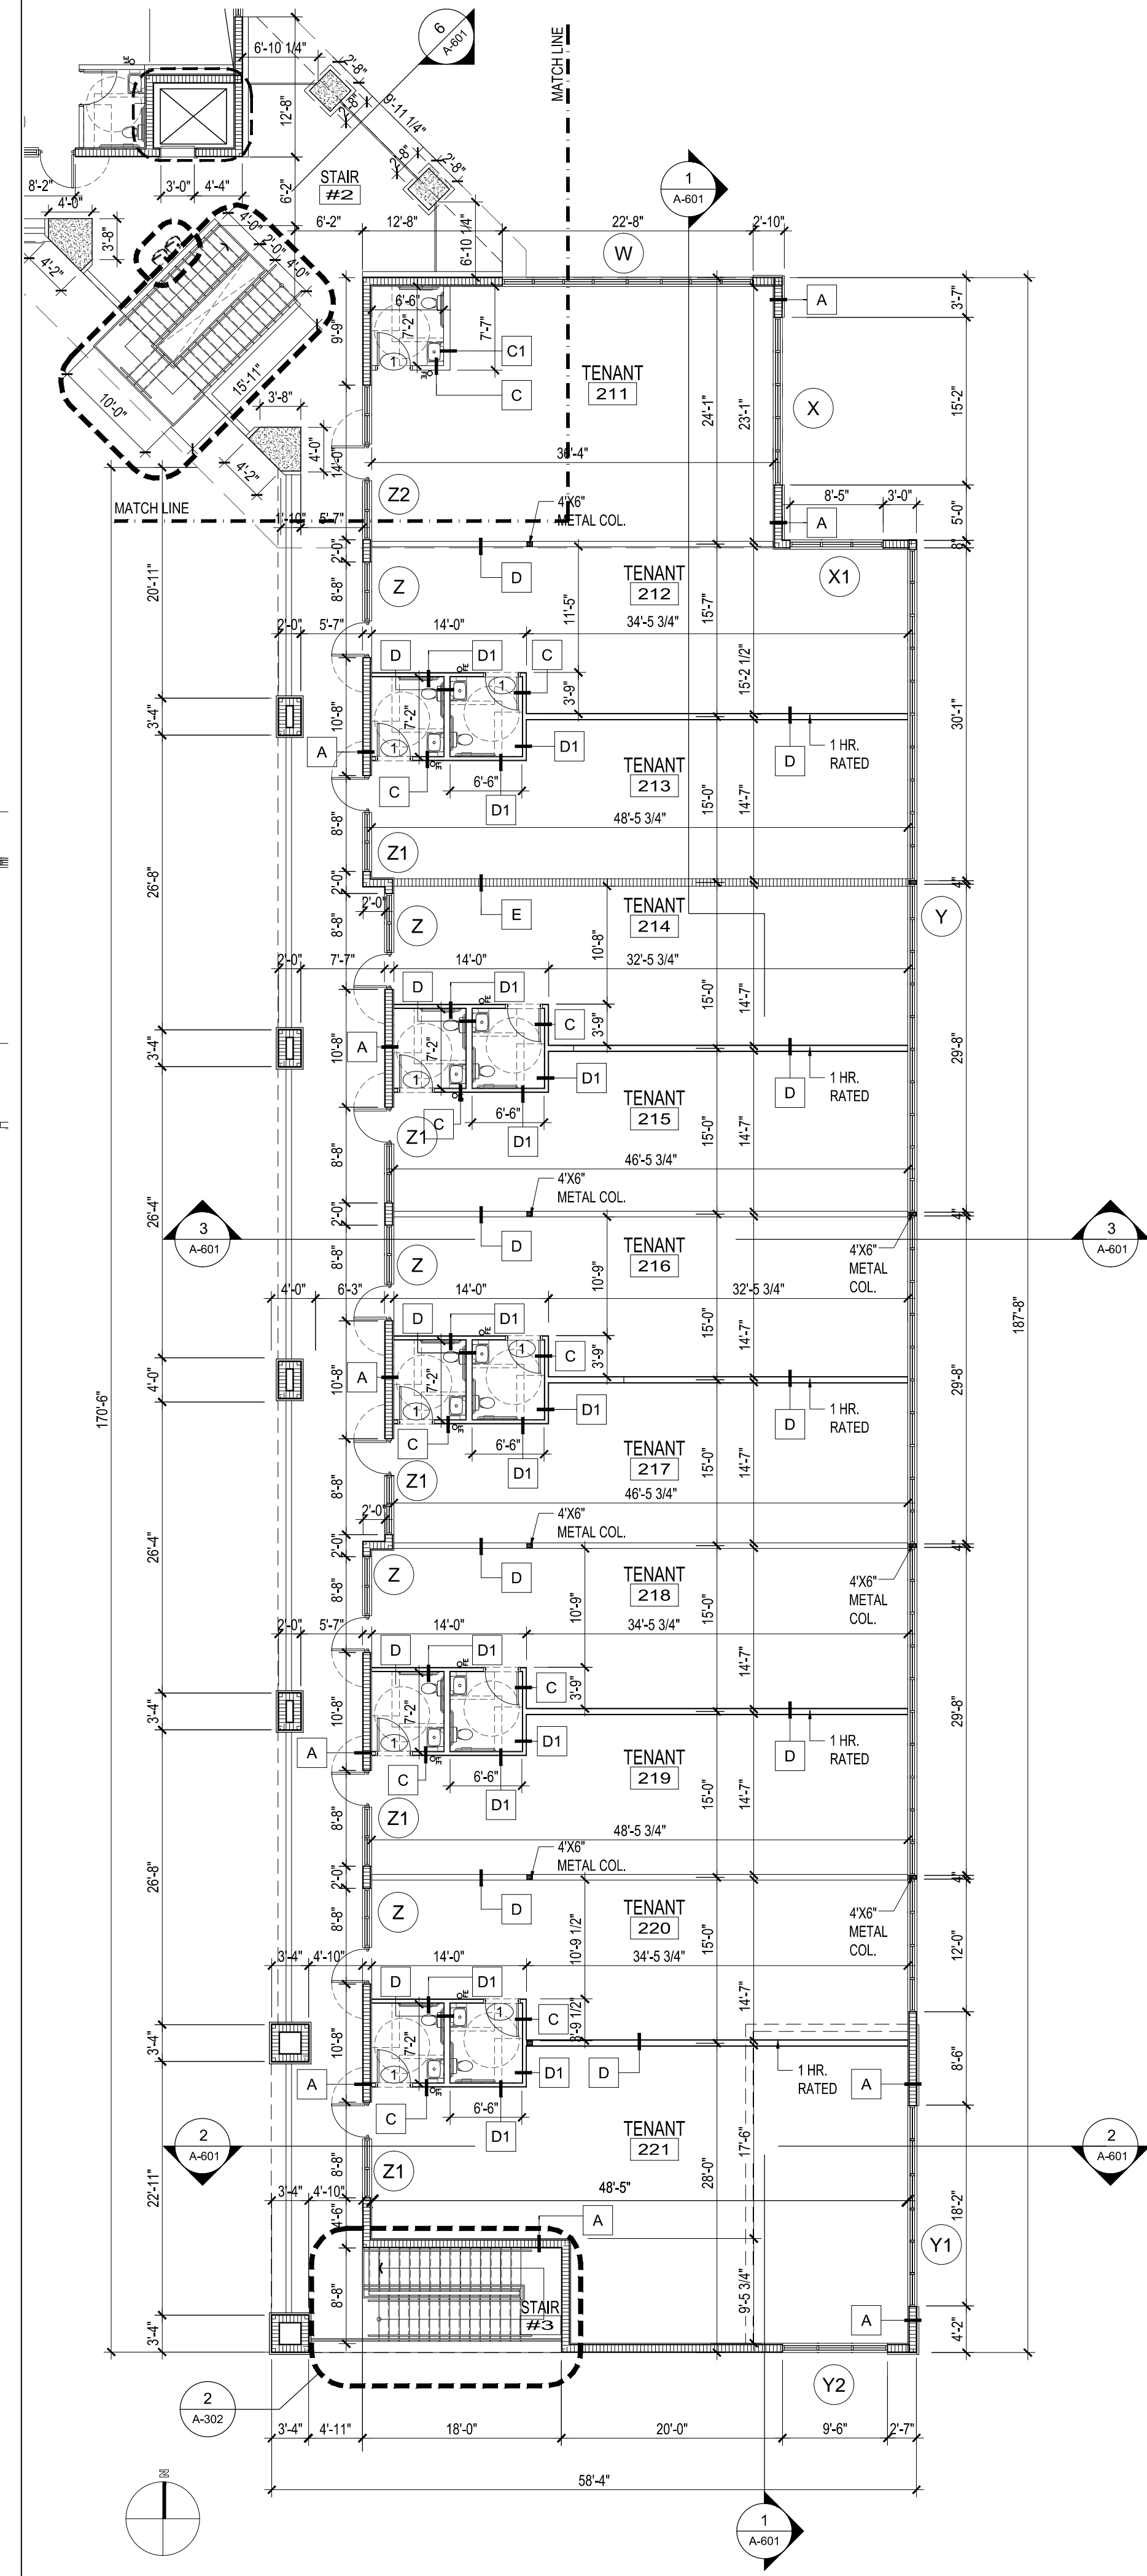

1 PARTIAL SECOND FLOOR PLAN  
SCALE: 3/32"=1'-0"

# VILLAGE AT ATLANTIC SHORES

801 N. FEDERAL HIGHWAY  
HALLANDALE BEACH, FL  
CLIENT: ATLANTIC VILLAGE 1, LLC.

REV.	DATE	DESCRIPTION

DESIGN DELIVERABLE: PERMIT SET  
ISSUE DATE: 05-11-16

PROJECT NUMBER: 1177 - 150203  
DRAWN BY: JS  
CHECKED BY: MS

SHEET TITLE:  
**SECOND FLOOR PLAN**

SHEET NUMBER:  
**A-102**

E:\1177-150203 Atlantic Shores Village\Drawings\A-102 SECOND FLOOR PLAN.dwg 5/11/2016 1:58:07 PM