



4 TYPICAL STAIR SECTION
SCALE: 3/8" = 1'-0"

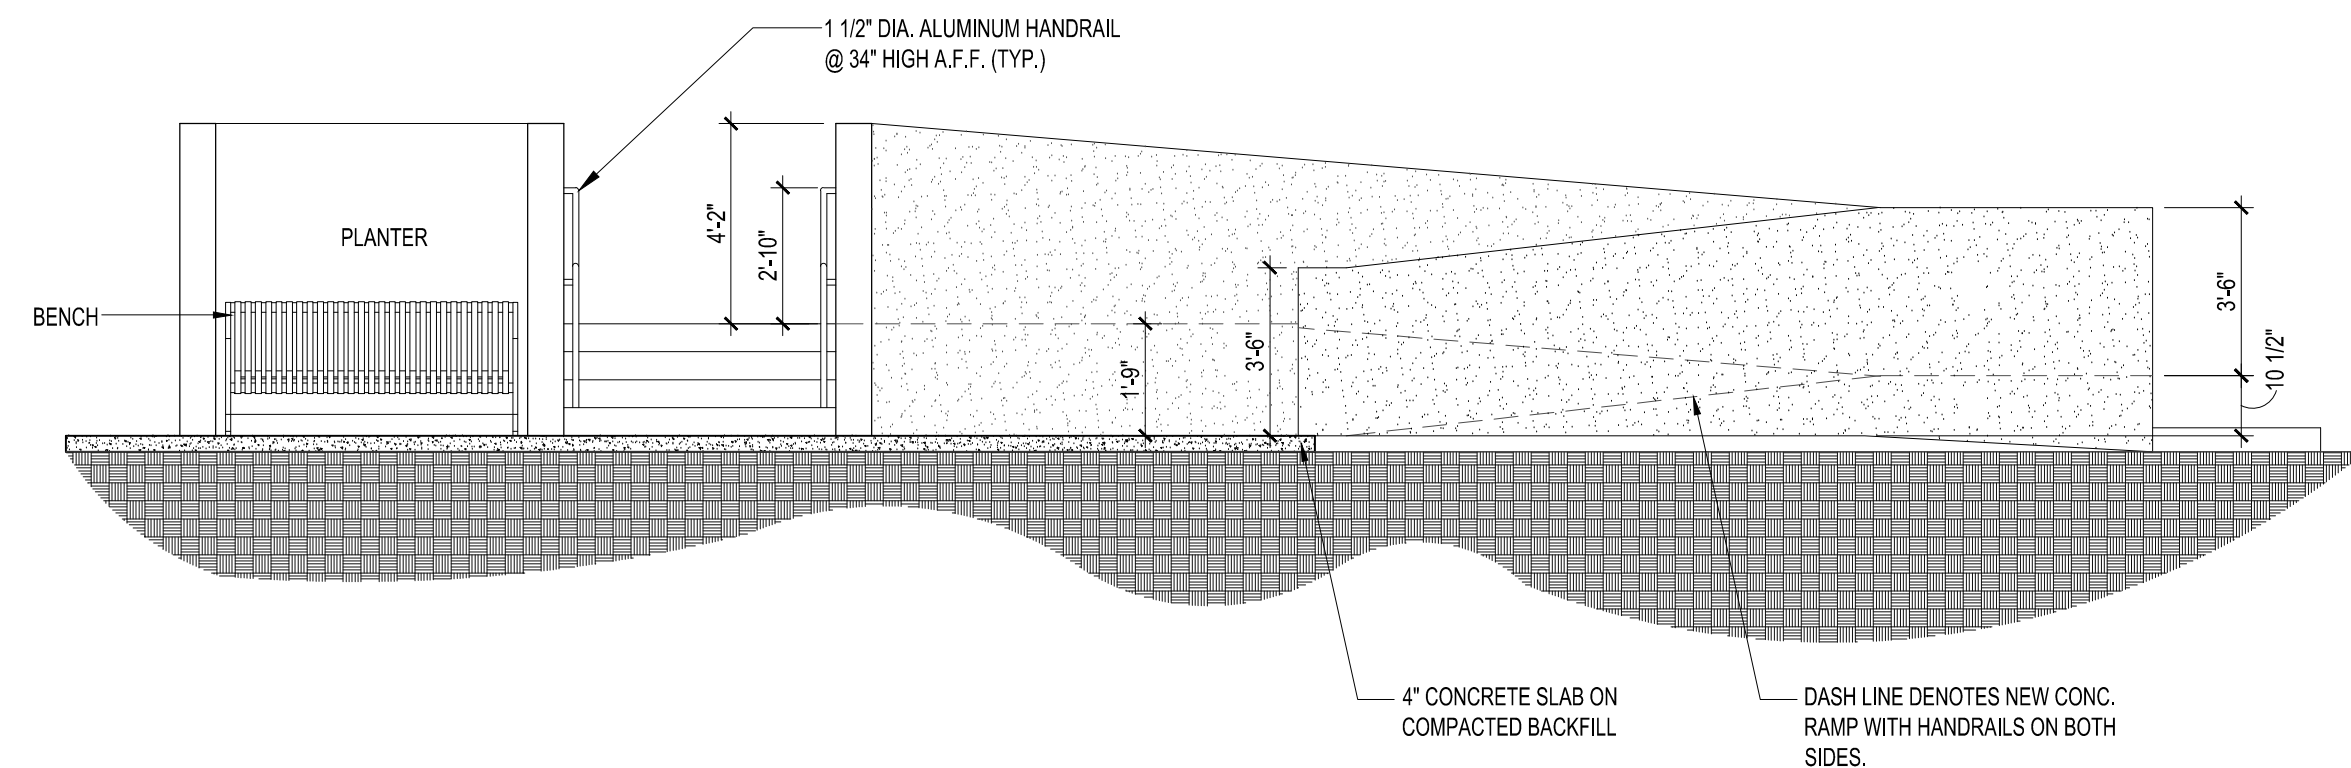


3 ELEVATION RAMP
SCALE: 1/4" = 1'-0"

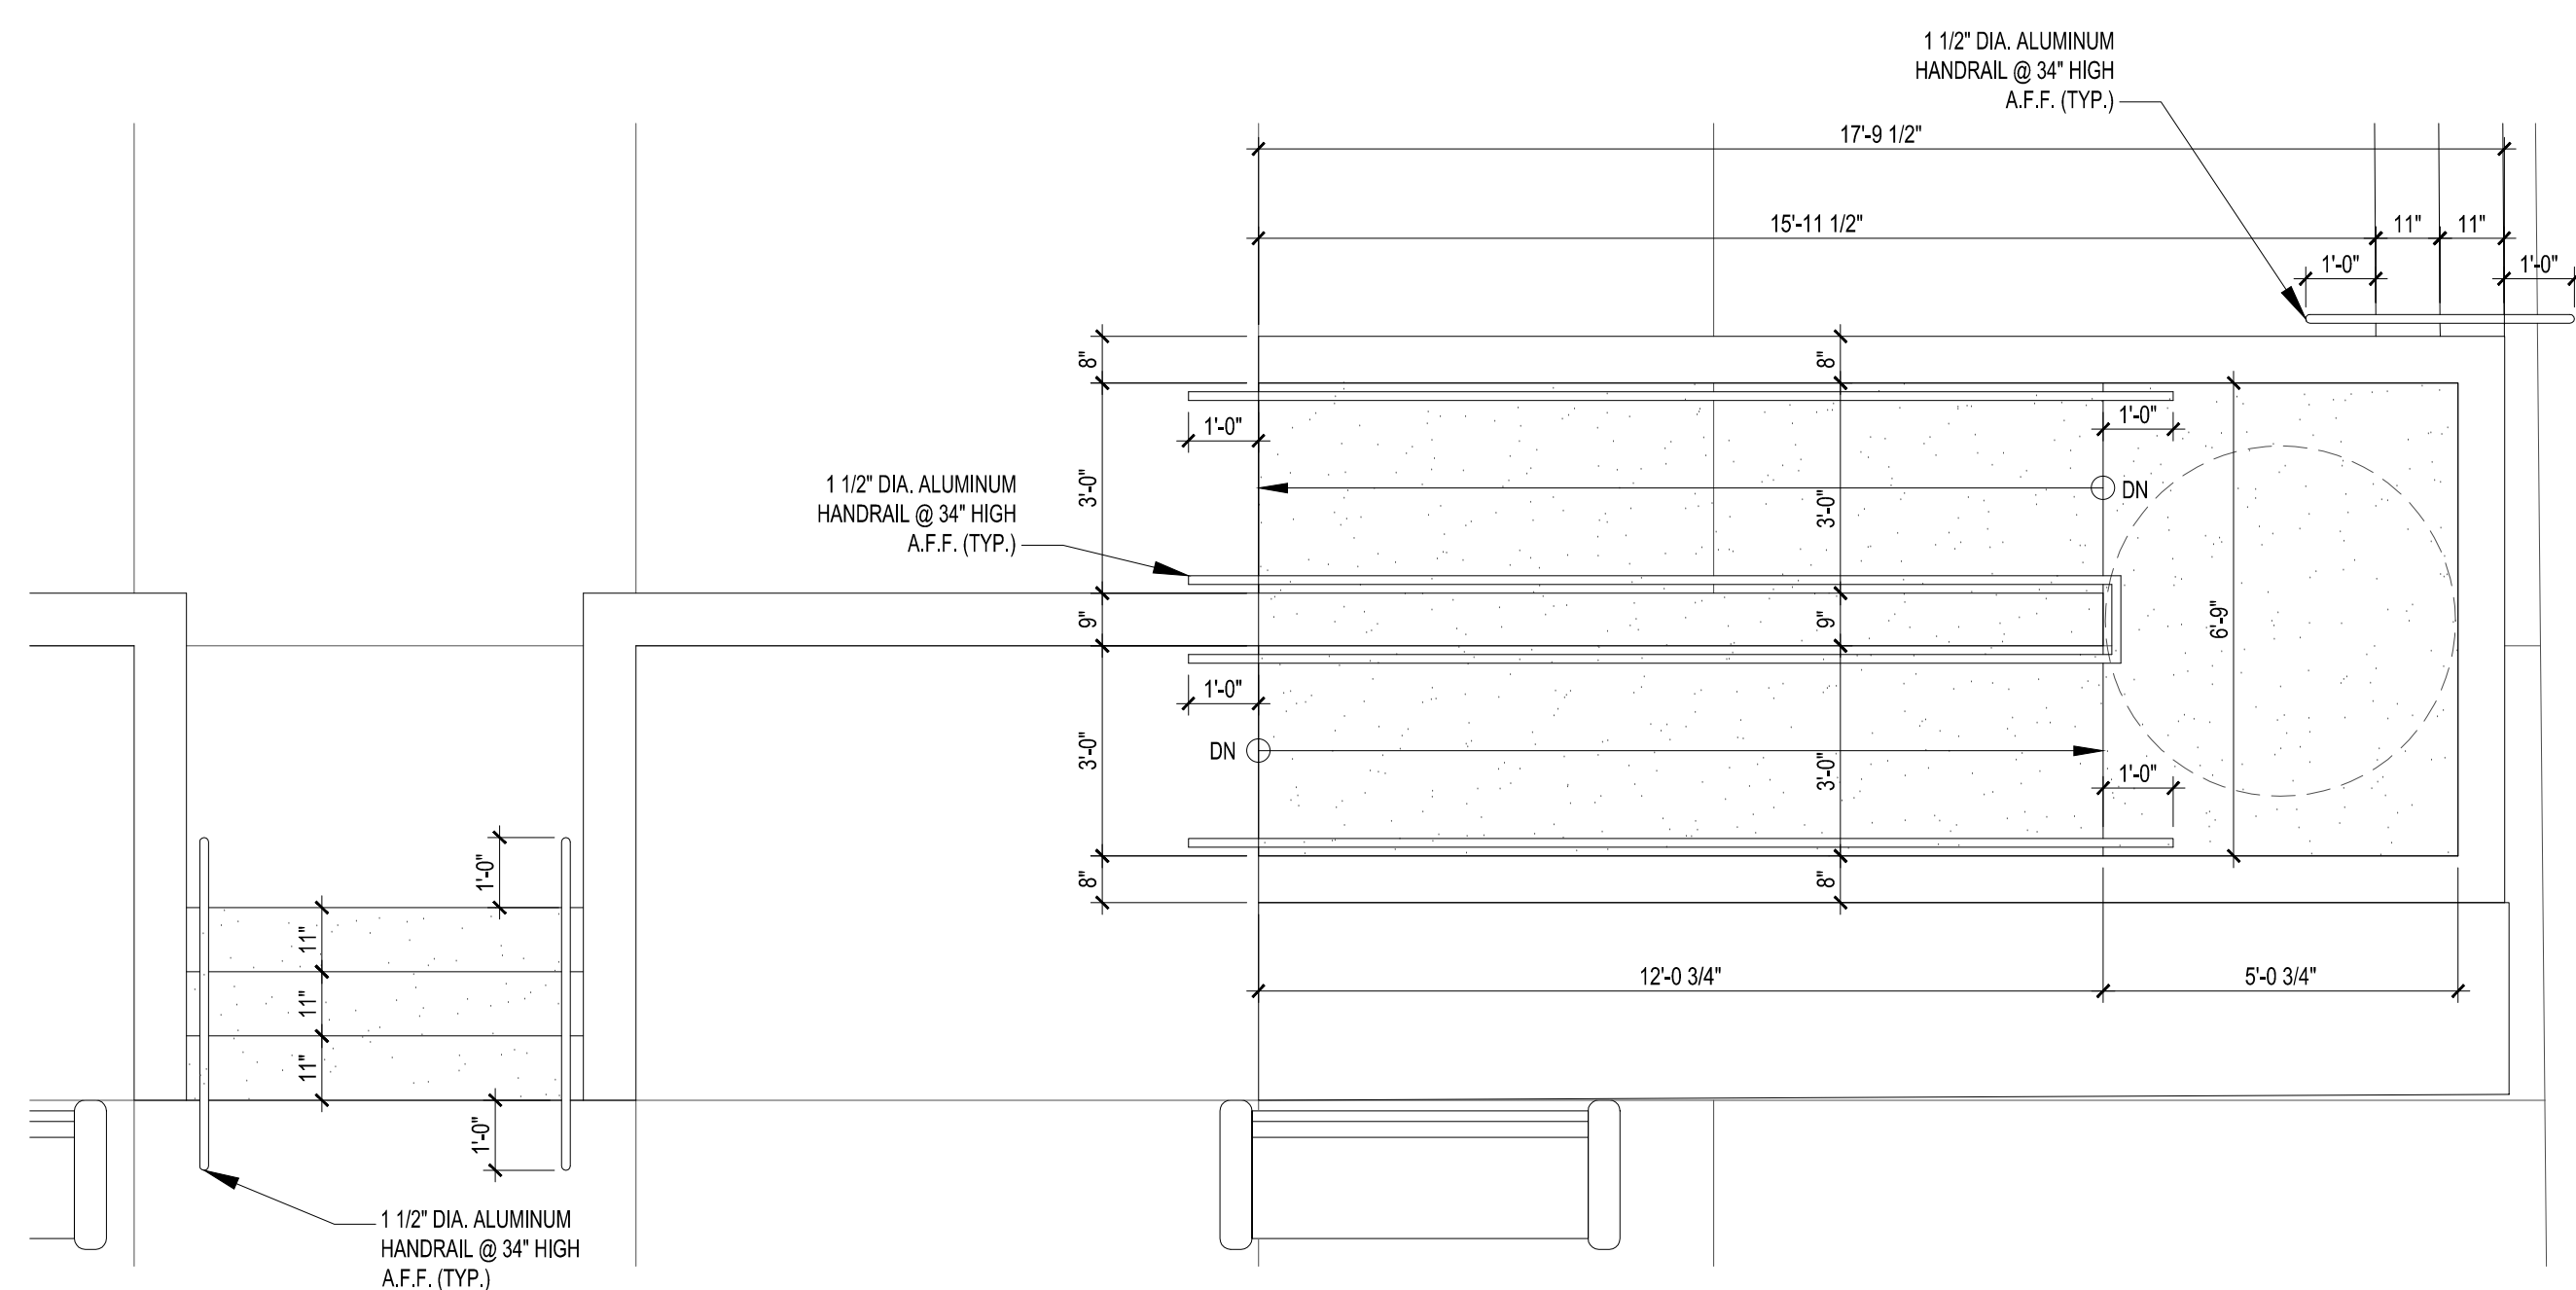

2 ENLARGED RAMP
SCALE: 3/8" = 1'-0"

5 SECTION
SCALE: 3/8" = 1'-0"

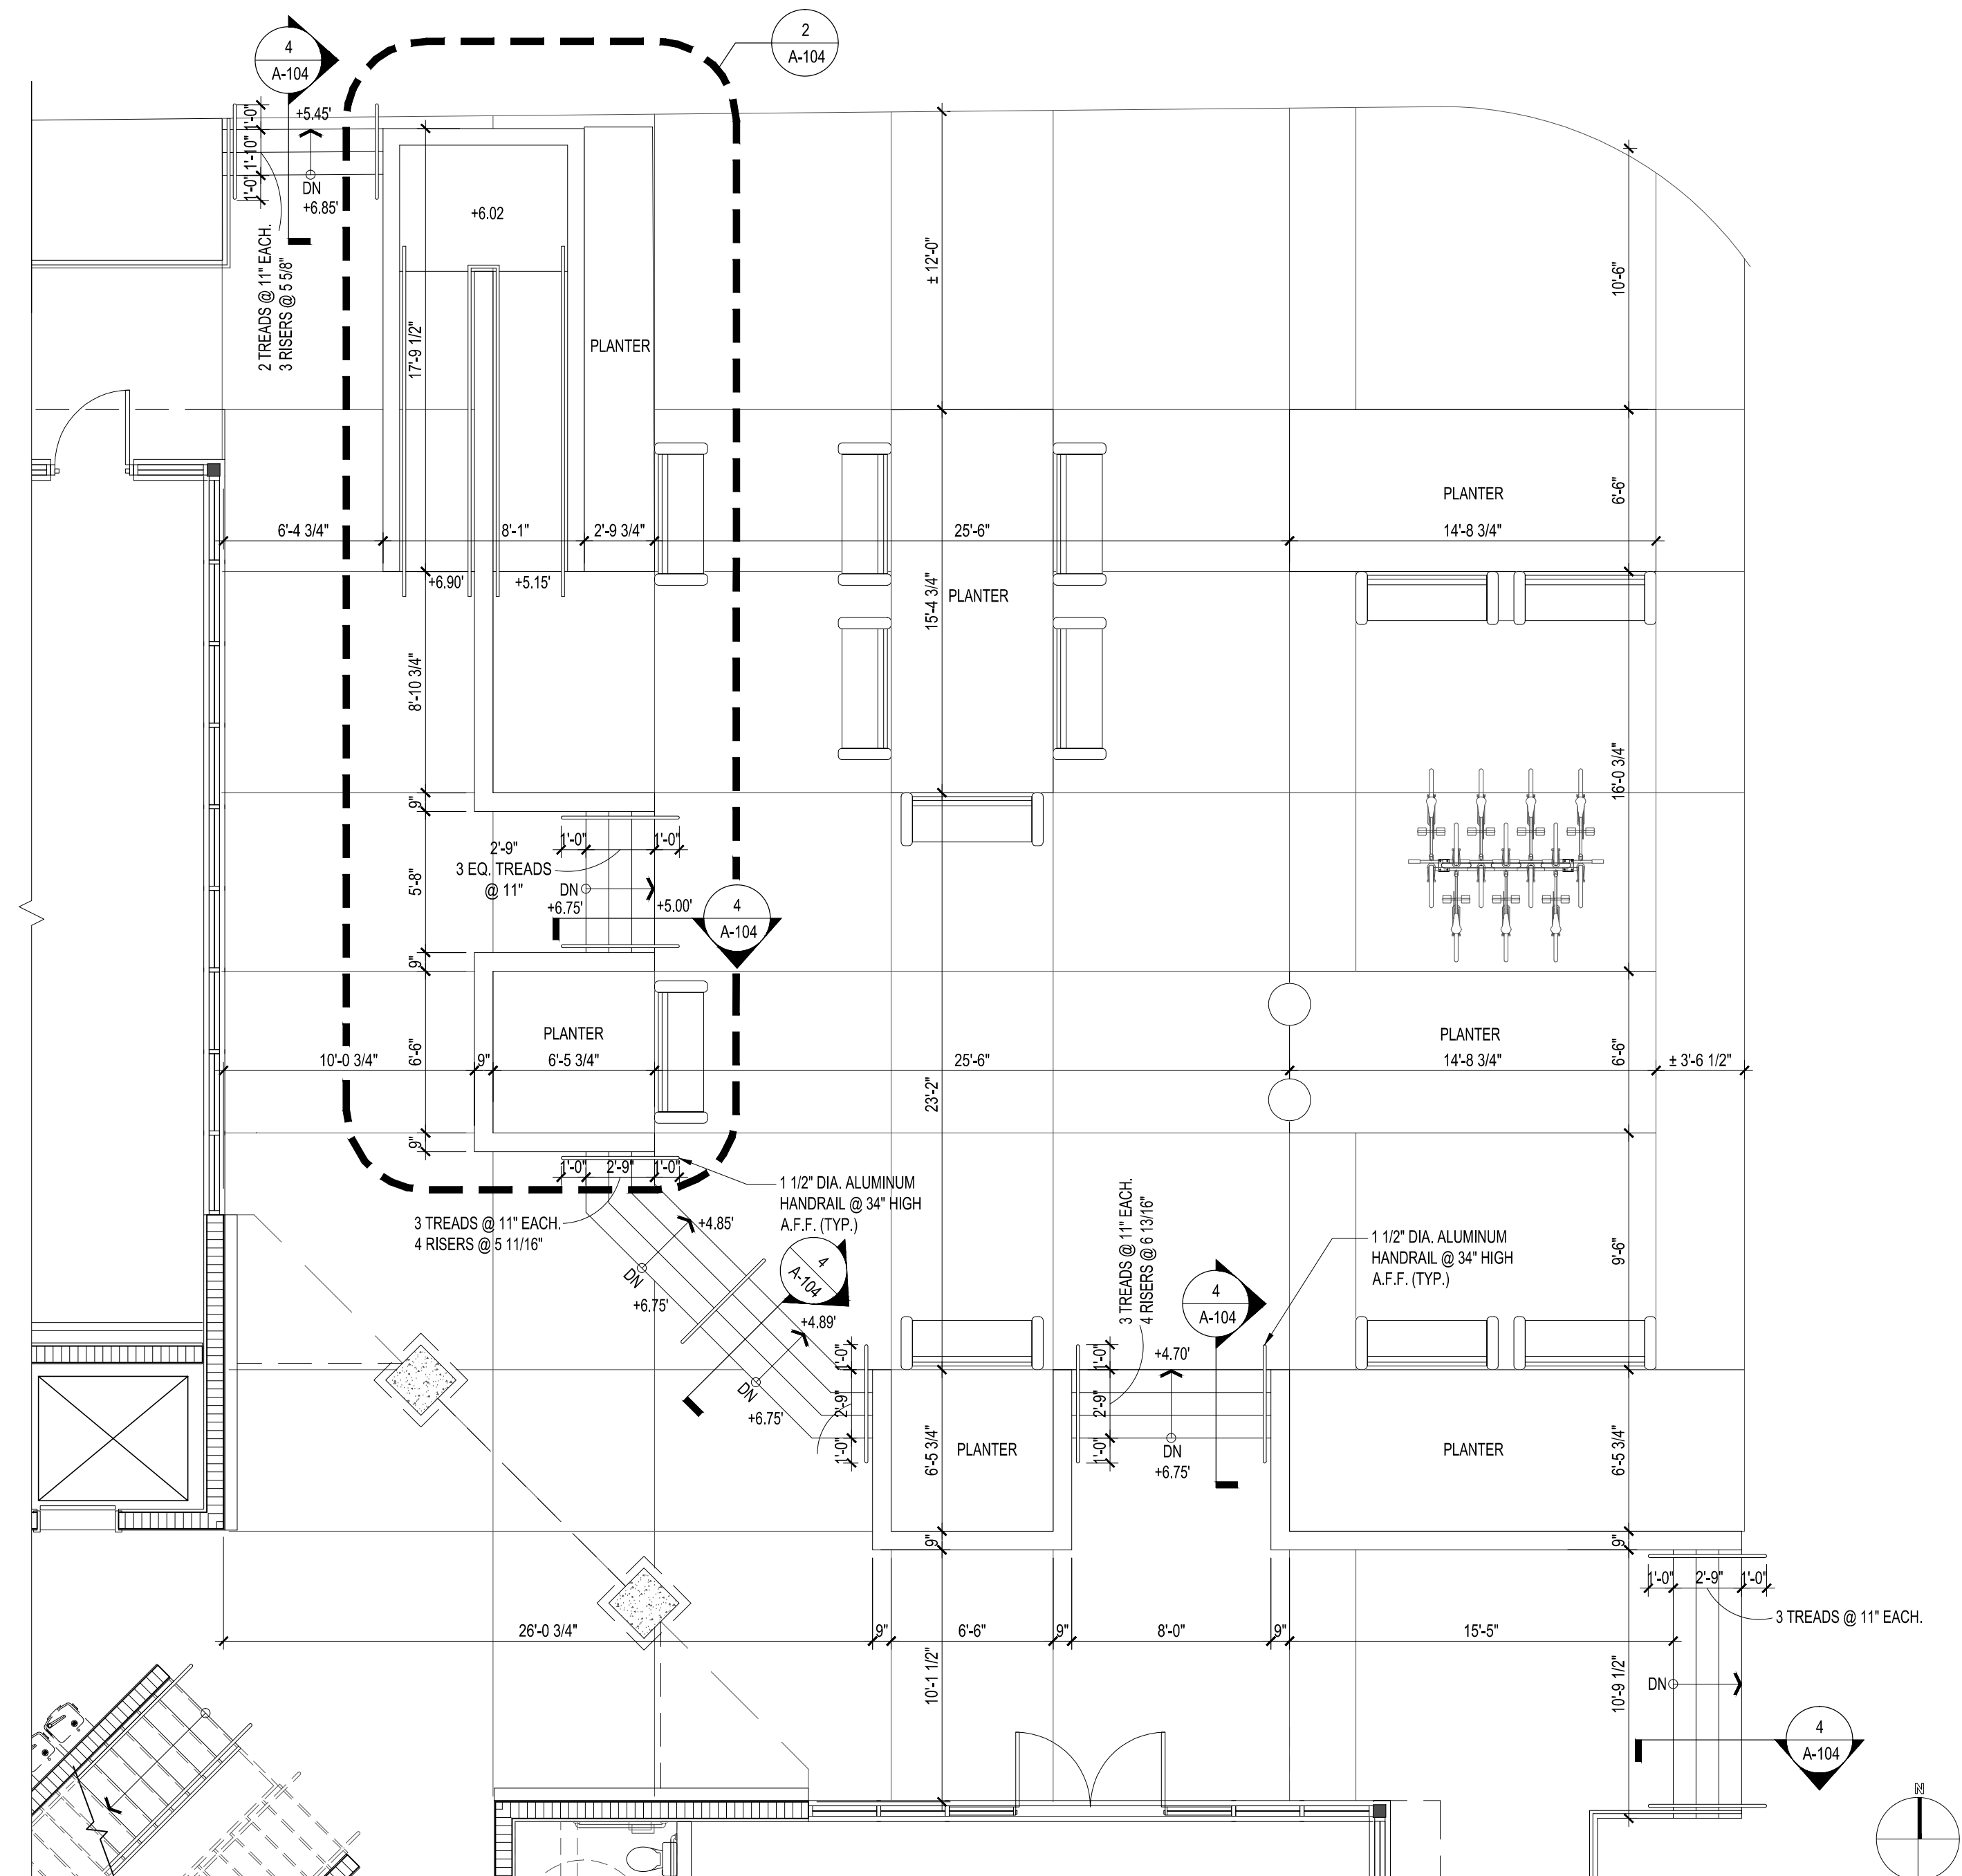

1 CIVIC OPEN SPACE FLOOR PLAN
SCALE: 3/16" = 1'-0"



SYNALOVSKI ROMANIK SAYE
Architecture • Planning • Interior Design

1800 Eller Drive, Suite 500
Fort Lauderdale, FL 33316
T 954.961.6806
F 954.961.6807

www.synalowski.com

Manuel Synalowski, AIA
AR 0011628
SEAL

LICENSE NO. AA26001863

VILLAGE AT ATLANTIC SHORES
 801 N. FEDERAL HIGHWAY
 HALLANDALE BEACH, FL
 CLIENT: ATLANTIC VILLAGE 1, LLC.

REV	DATE	DESCRIPTION

DESIGN DELIVERABLE: PERMIT SET
ISSUE DATE: 05-11-16

PROJECT NUMBER: 1177 - 150203
DRAWN BY: FC
CHECKED BY: JS

Copyright © by SYNALOVSKI ROMANIK SAYE, LLC
All Rights Reserved.
SHEET TITLE:
**CIVIC PLAZA
EXTERIOR STAIRS
PLAN AND SECTIONS**

SHEET NUMBER:
A-104