


REV	DATE	DESCRIPTION

DESIGN DELIVERABLE: PERMIT SET
ISSUE DATE: 05-11-16


PROJECT NUMBER: 1177 - 150203
DRAWN BY: FC
CHECKED BY: JS
Copyright © by SYNALOVSKI ROMANIK SAYE, LLC
All Rights Reserved.

ENLARGED STAIR PLANS


SHEET NUMBER:
A-302

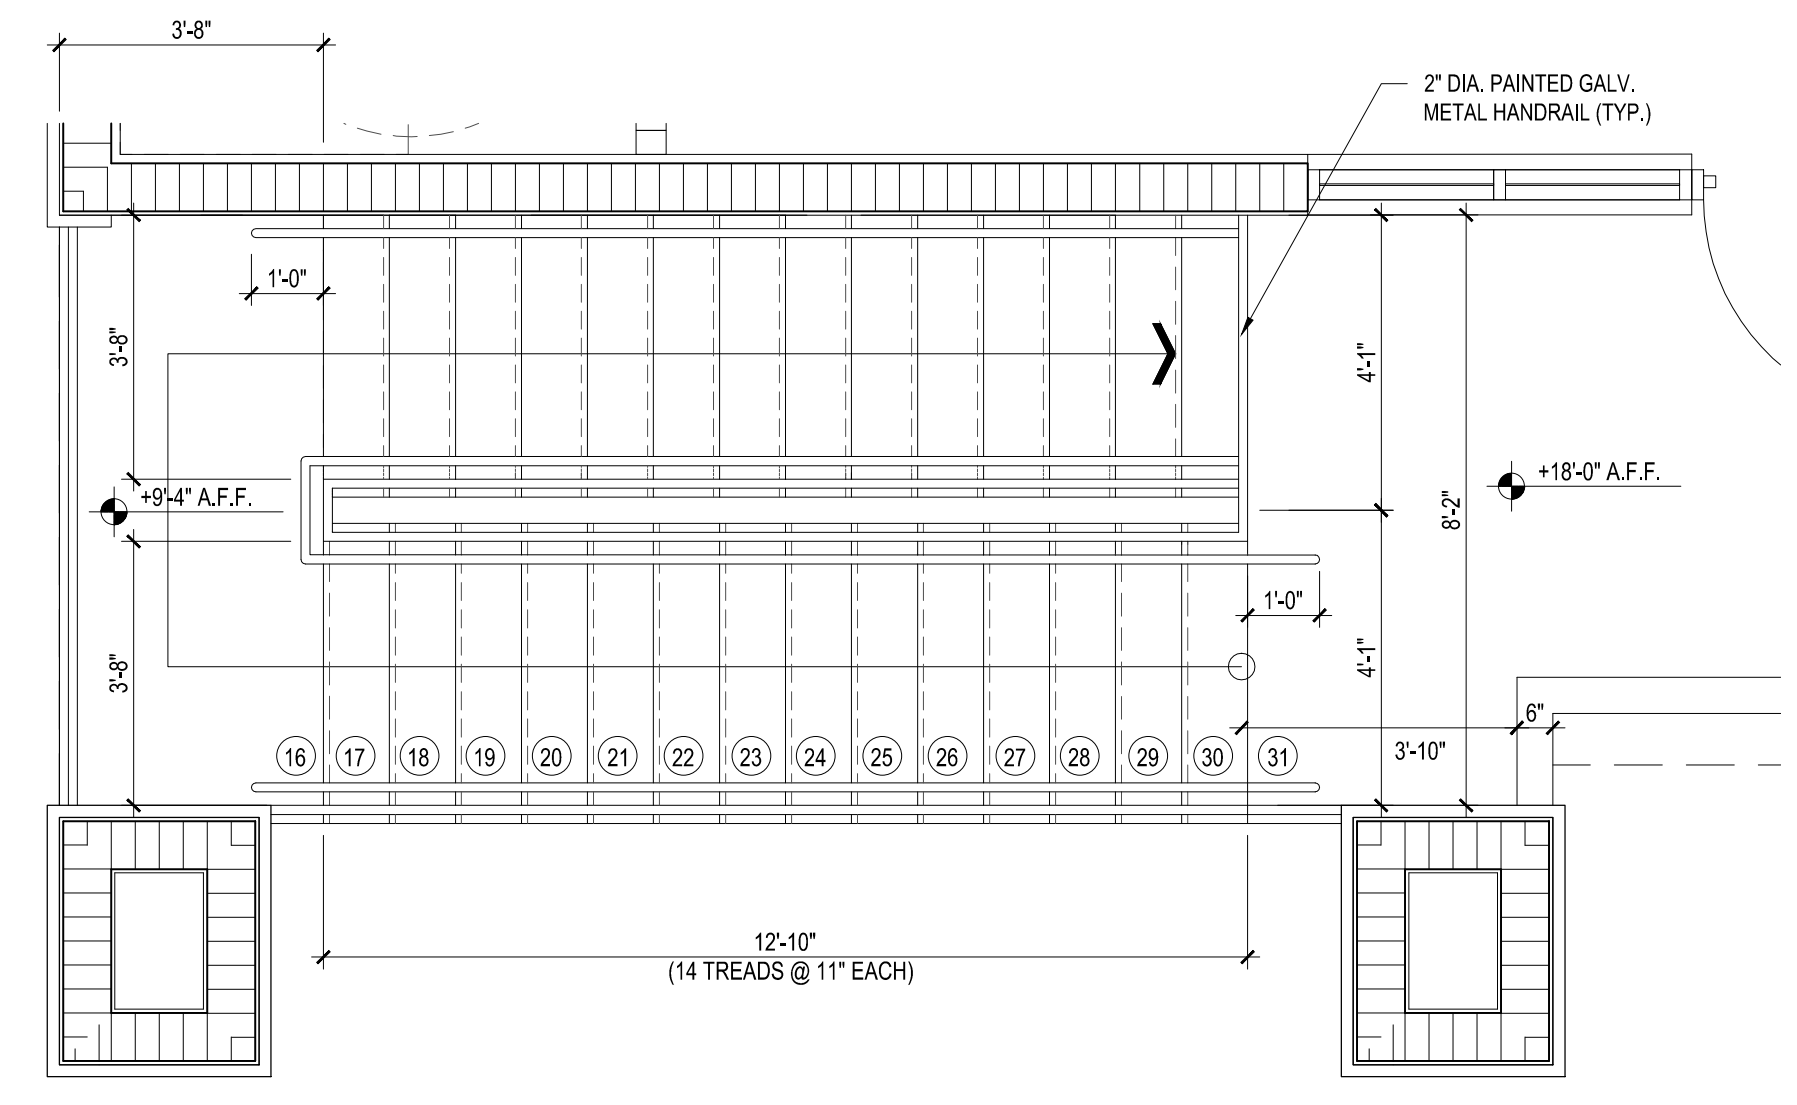


6 ENLARGED STAIR #2 SECOND FLOOR PLAN
3/8"=1'-0"

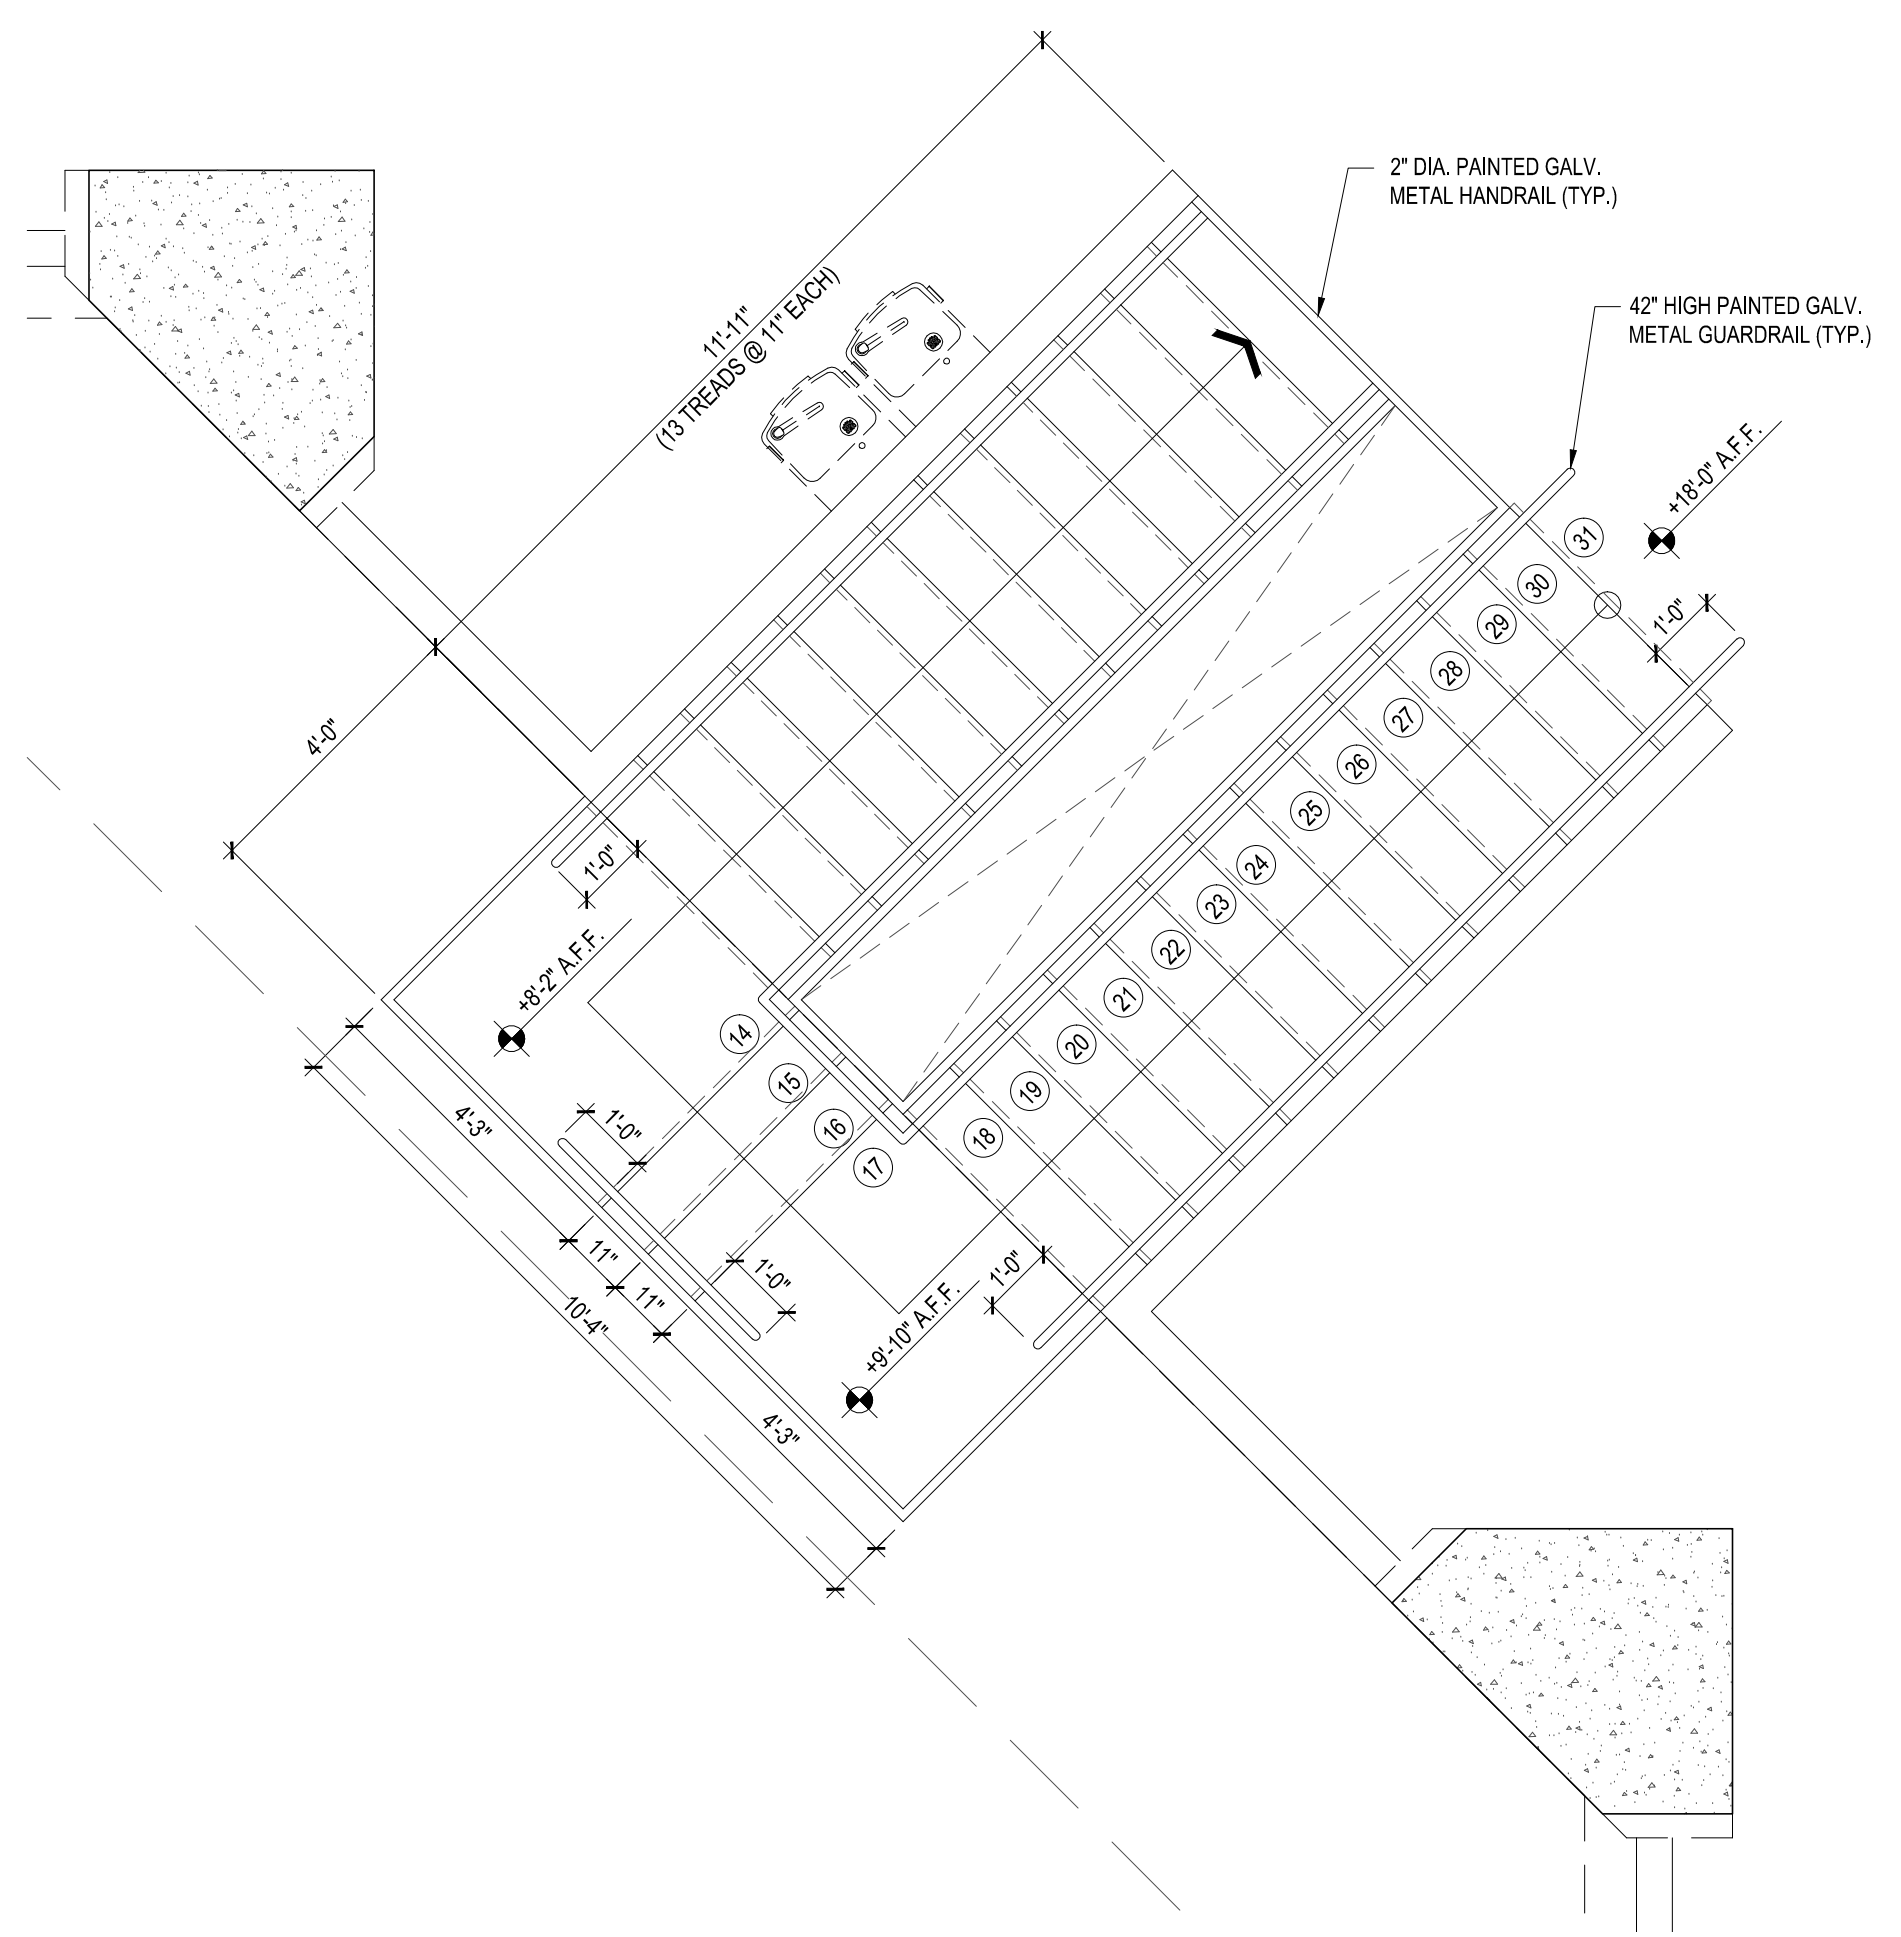


4 ENLARGED STAIR #2 SECOND FLOOR PLAN
3/8"=1'-0"

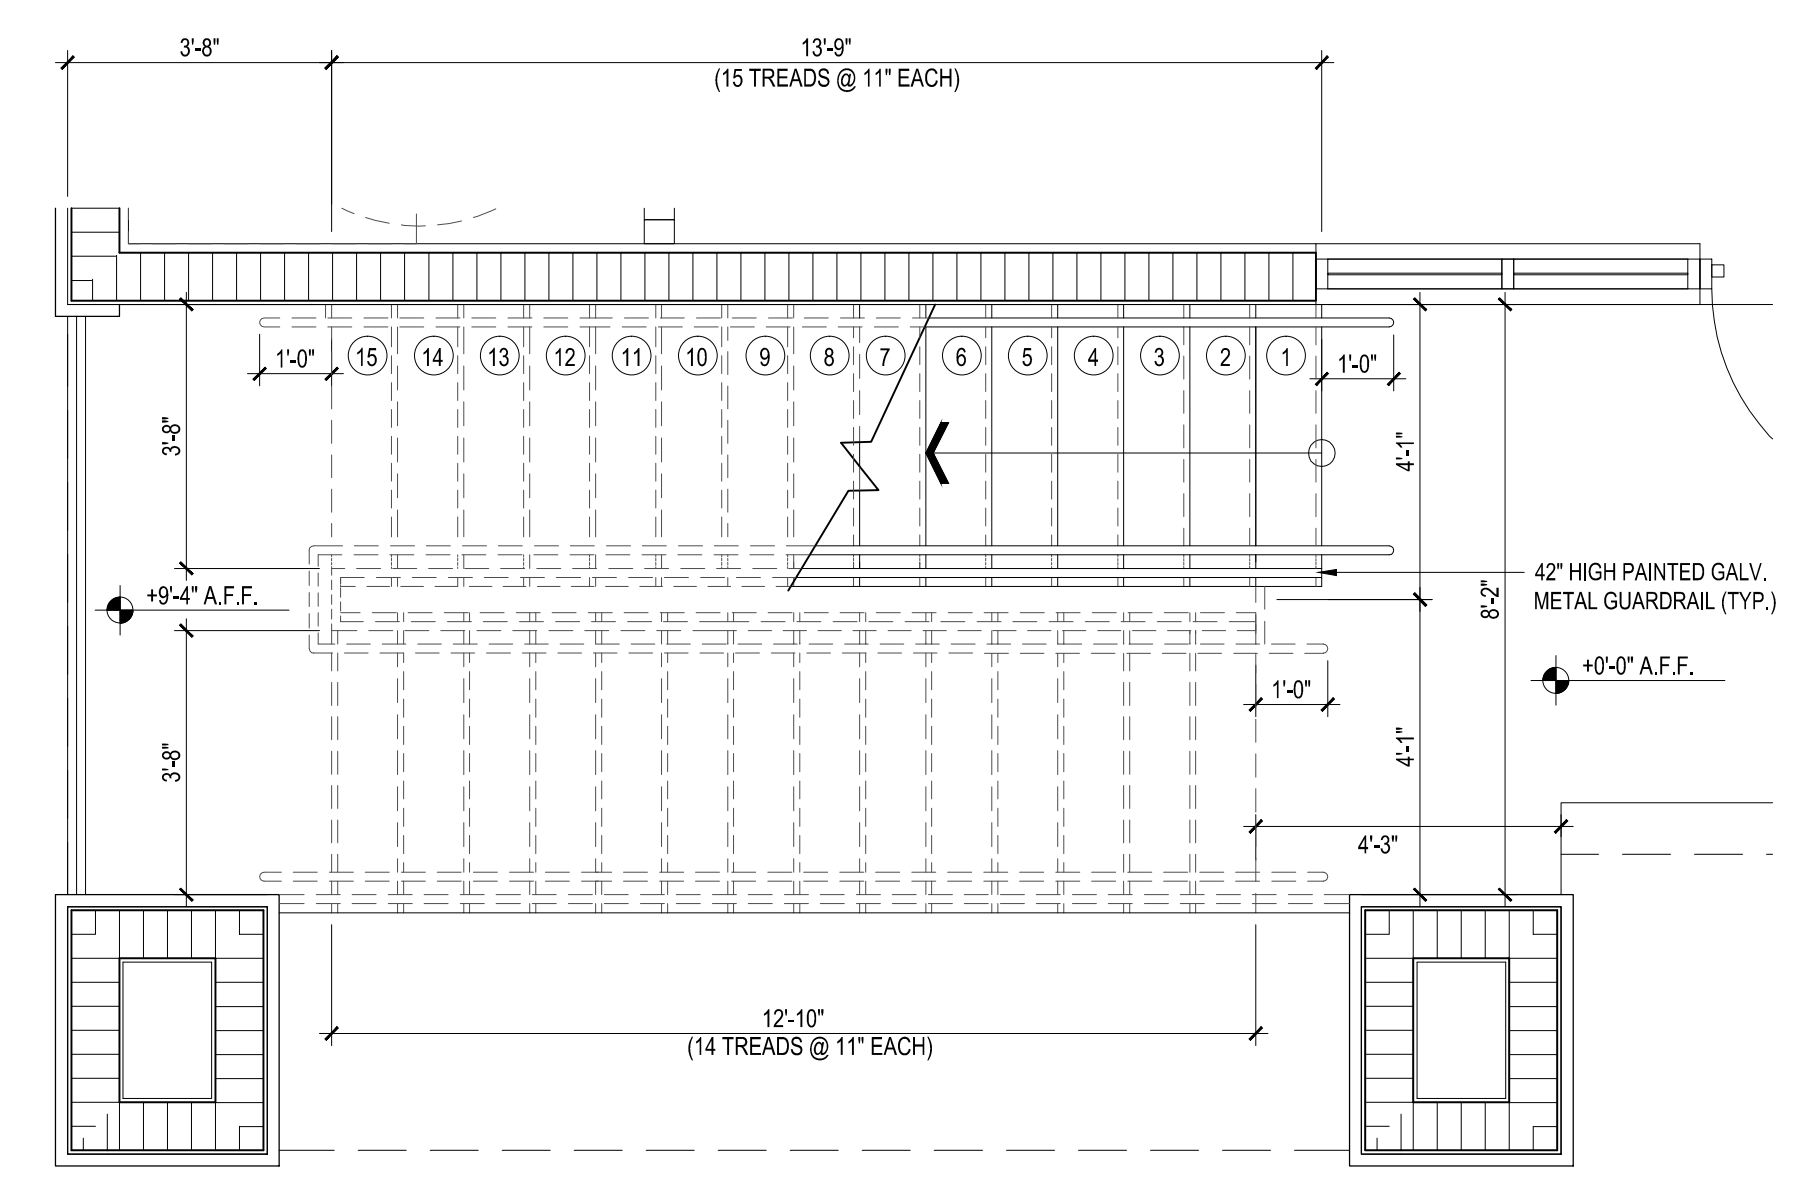


5 ENLARGED STAIR #1 FIRST FLOOR PLAN
3/8"=1'-0"

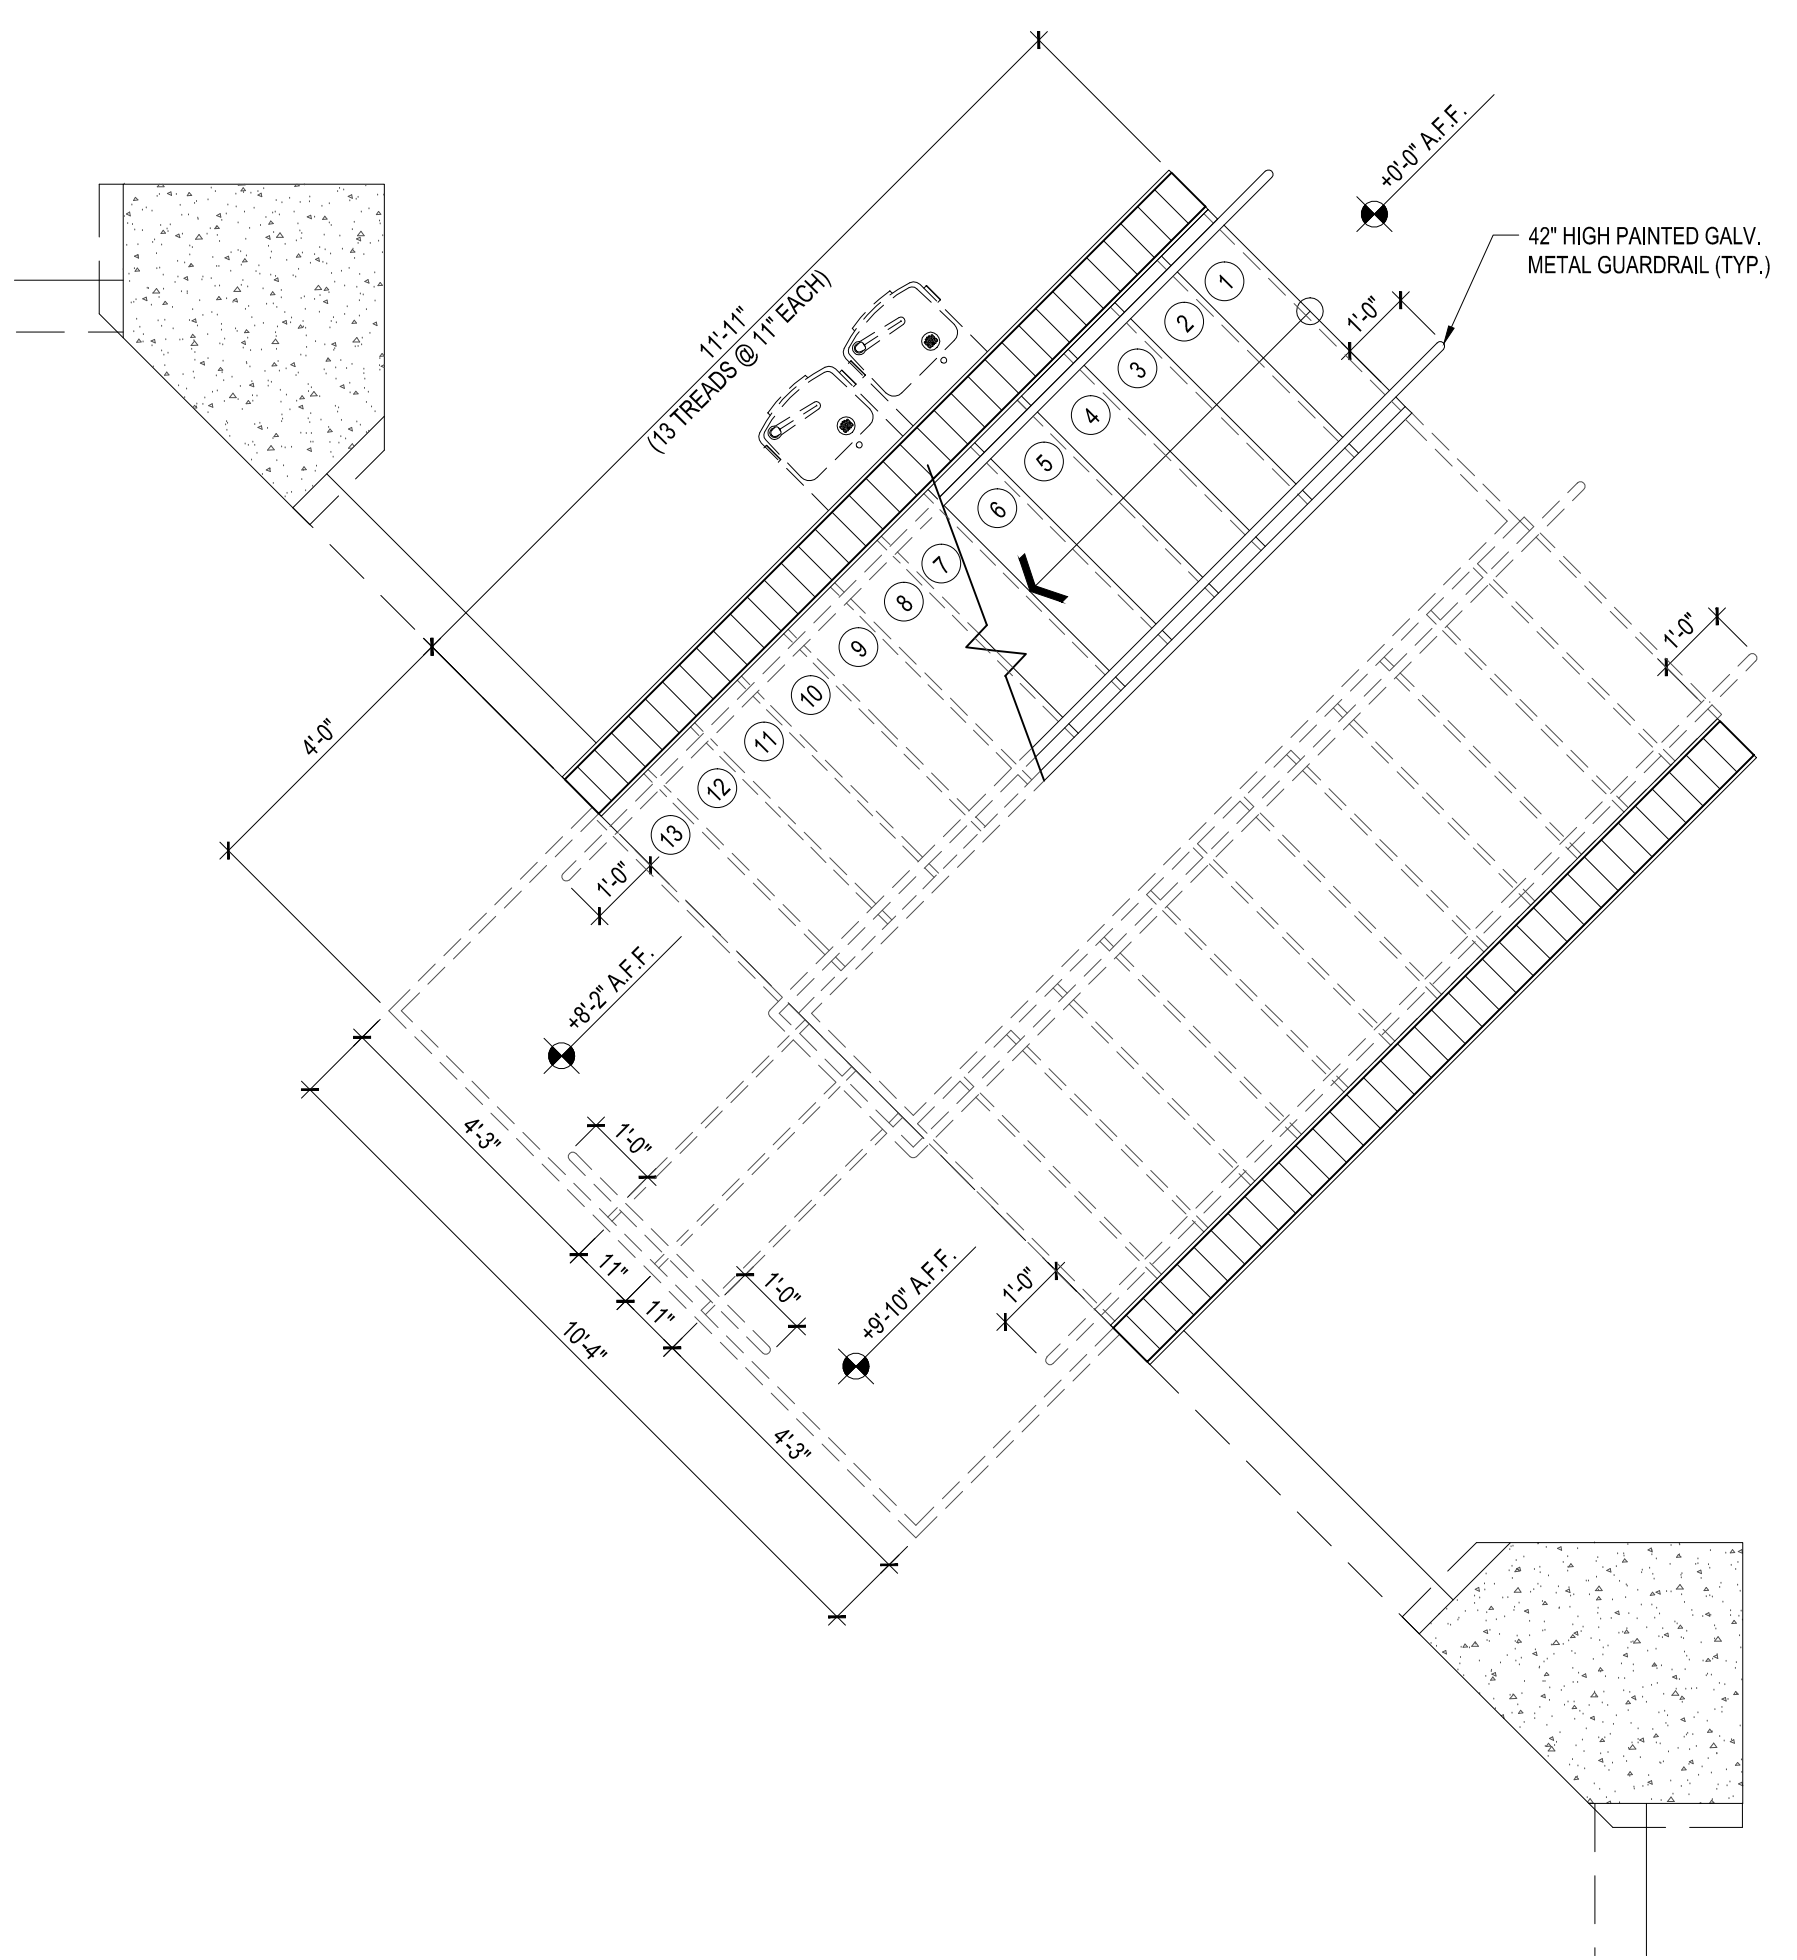

3 ENLARGED STAIR #2 FIRST FLOOR PLAN
3/8"=1'-0"

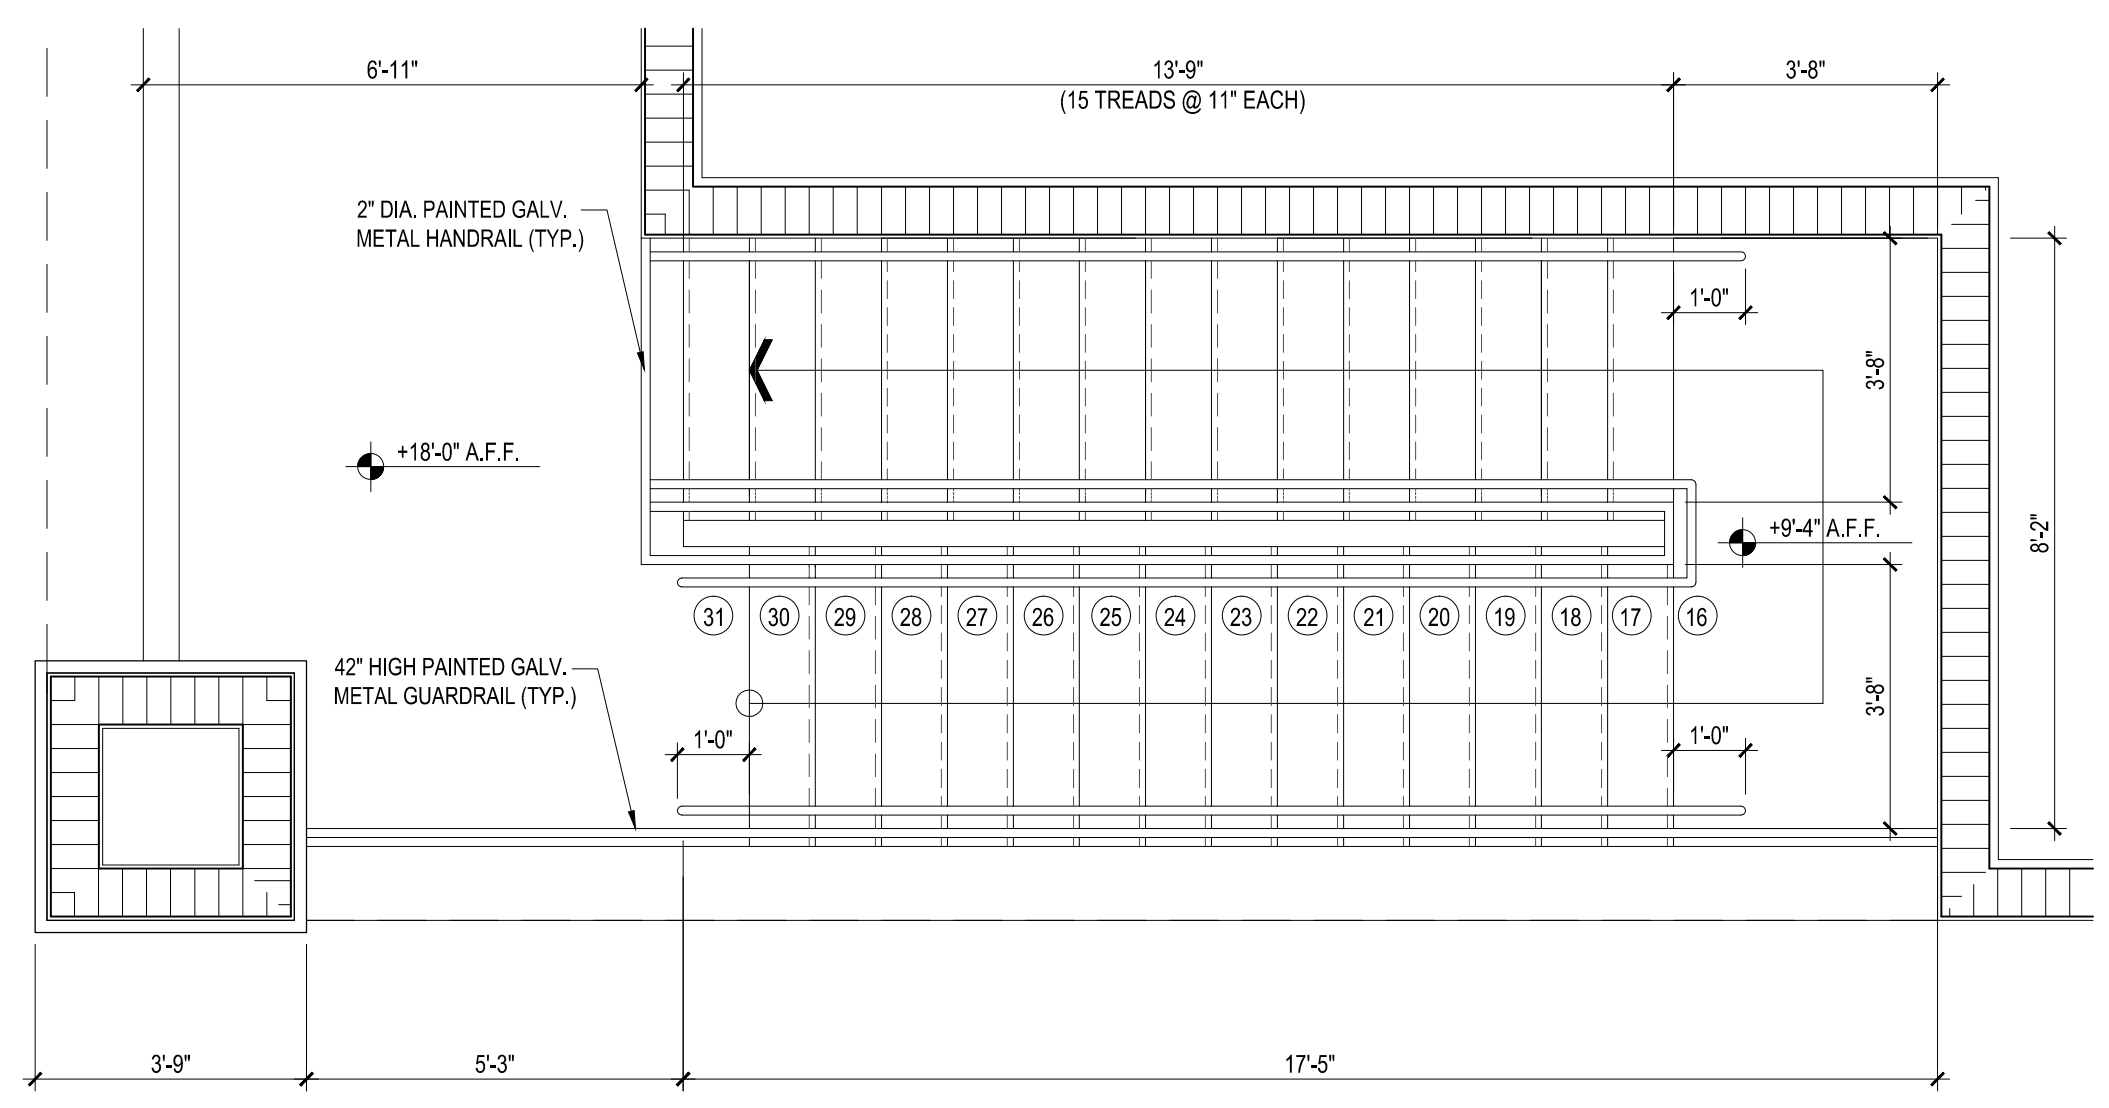

2 ENLARGED STAIR #3 SECOND FLOOR PLAN
3/8"=1'-0"

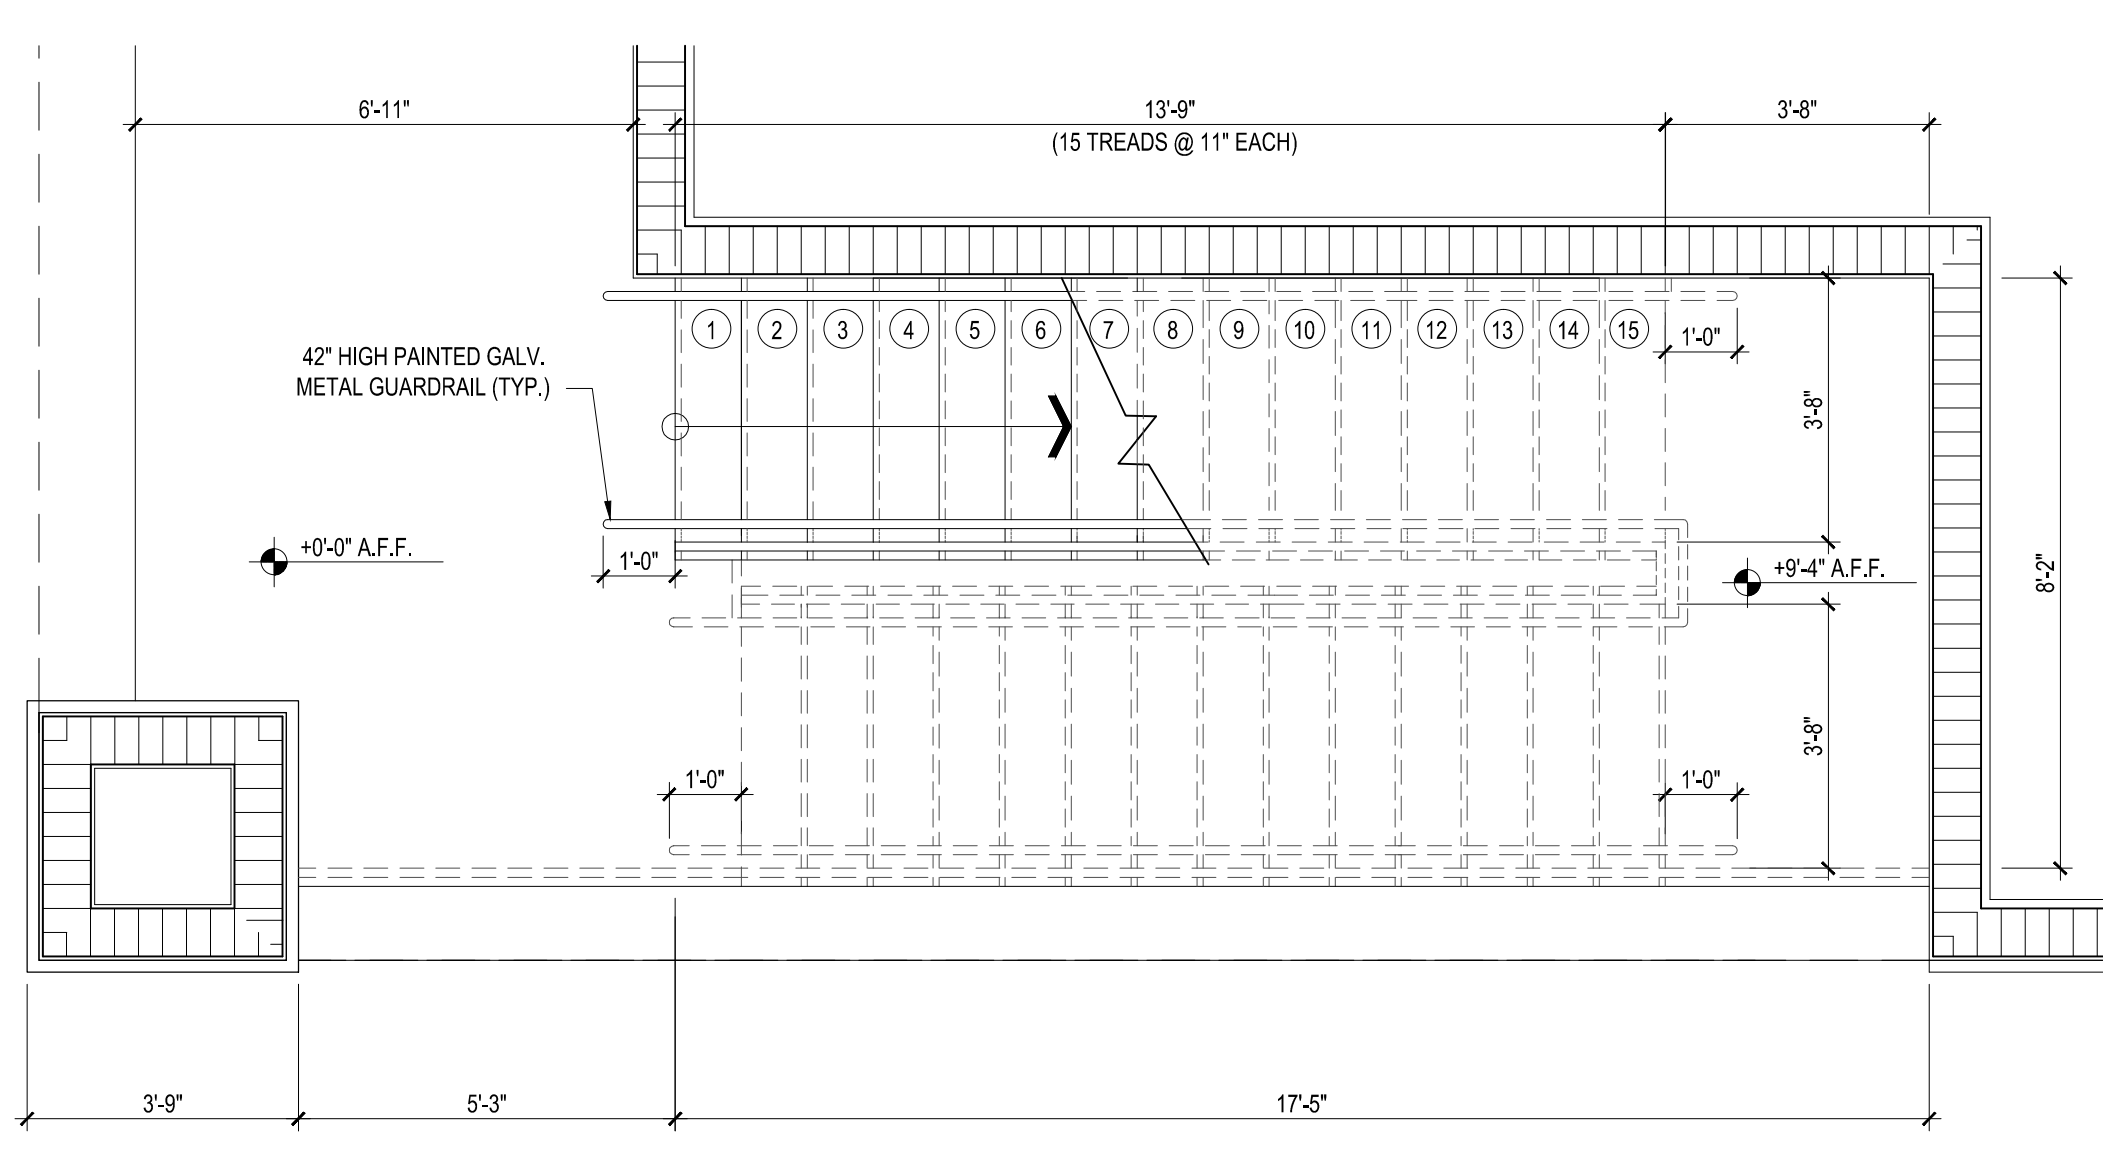

1 ENLARGED STAIR #3 FIRST FLOOR PLAN
3/8"=1'-0"