 

 
 

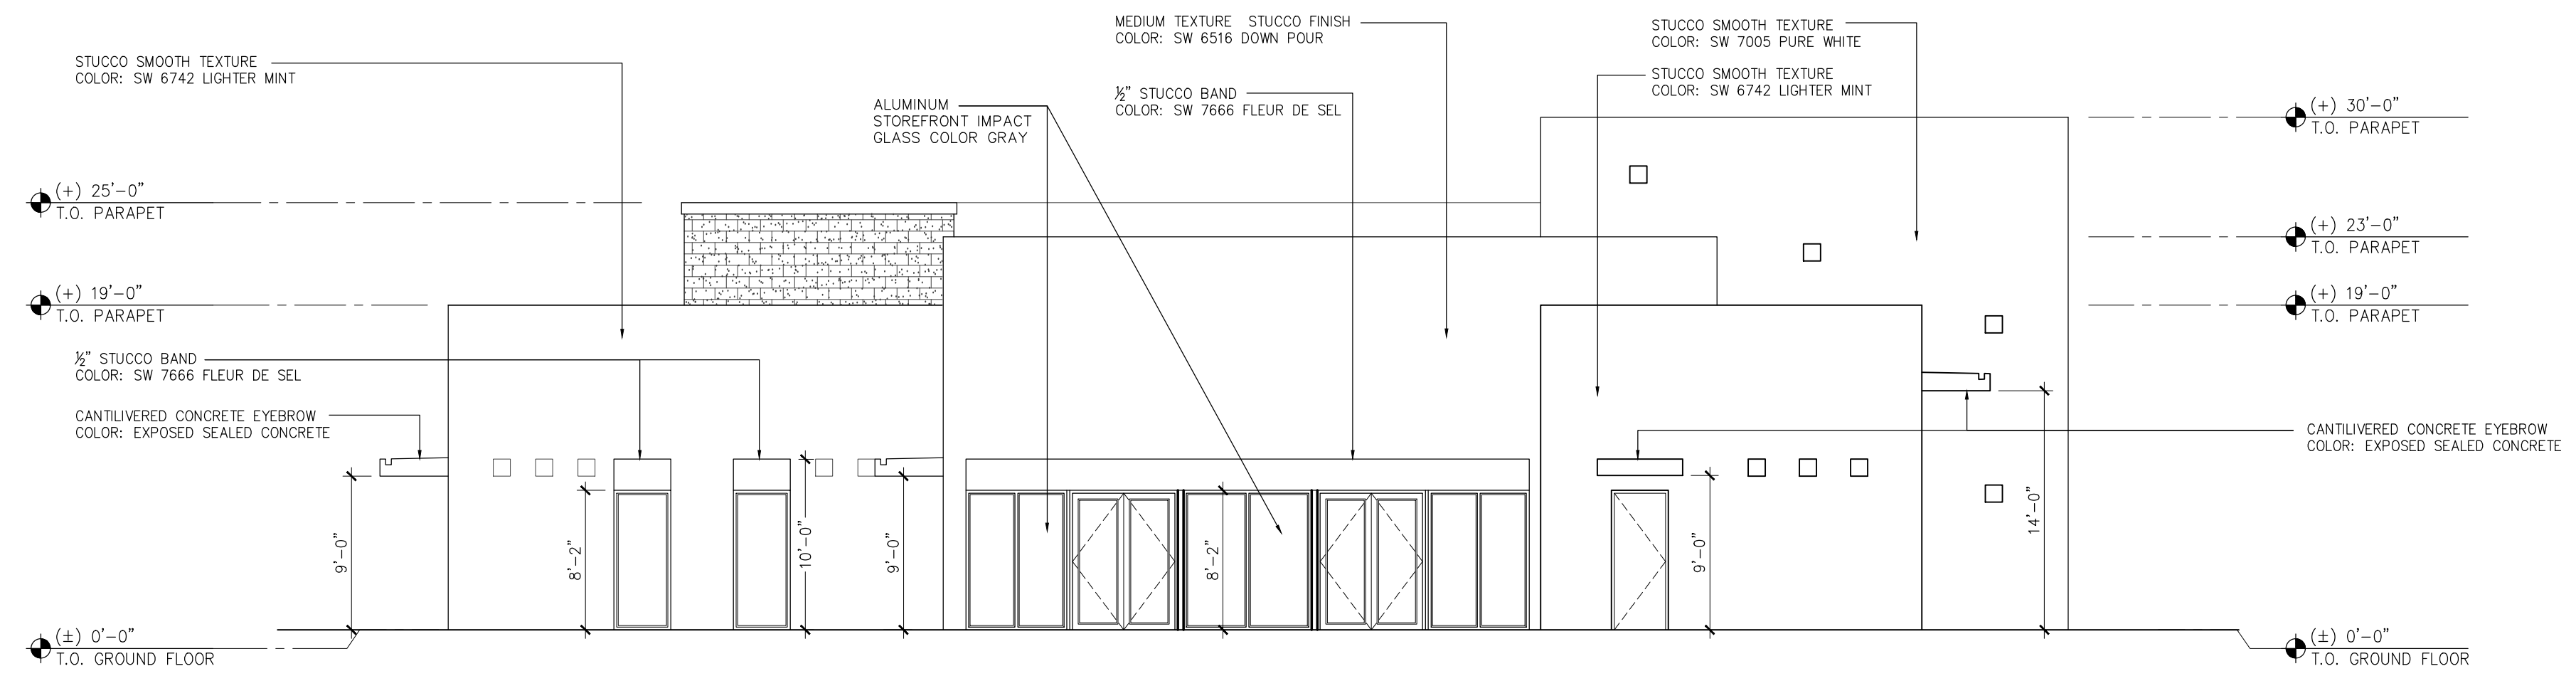
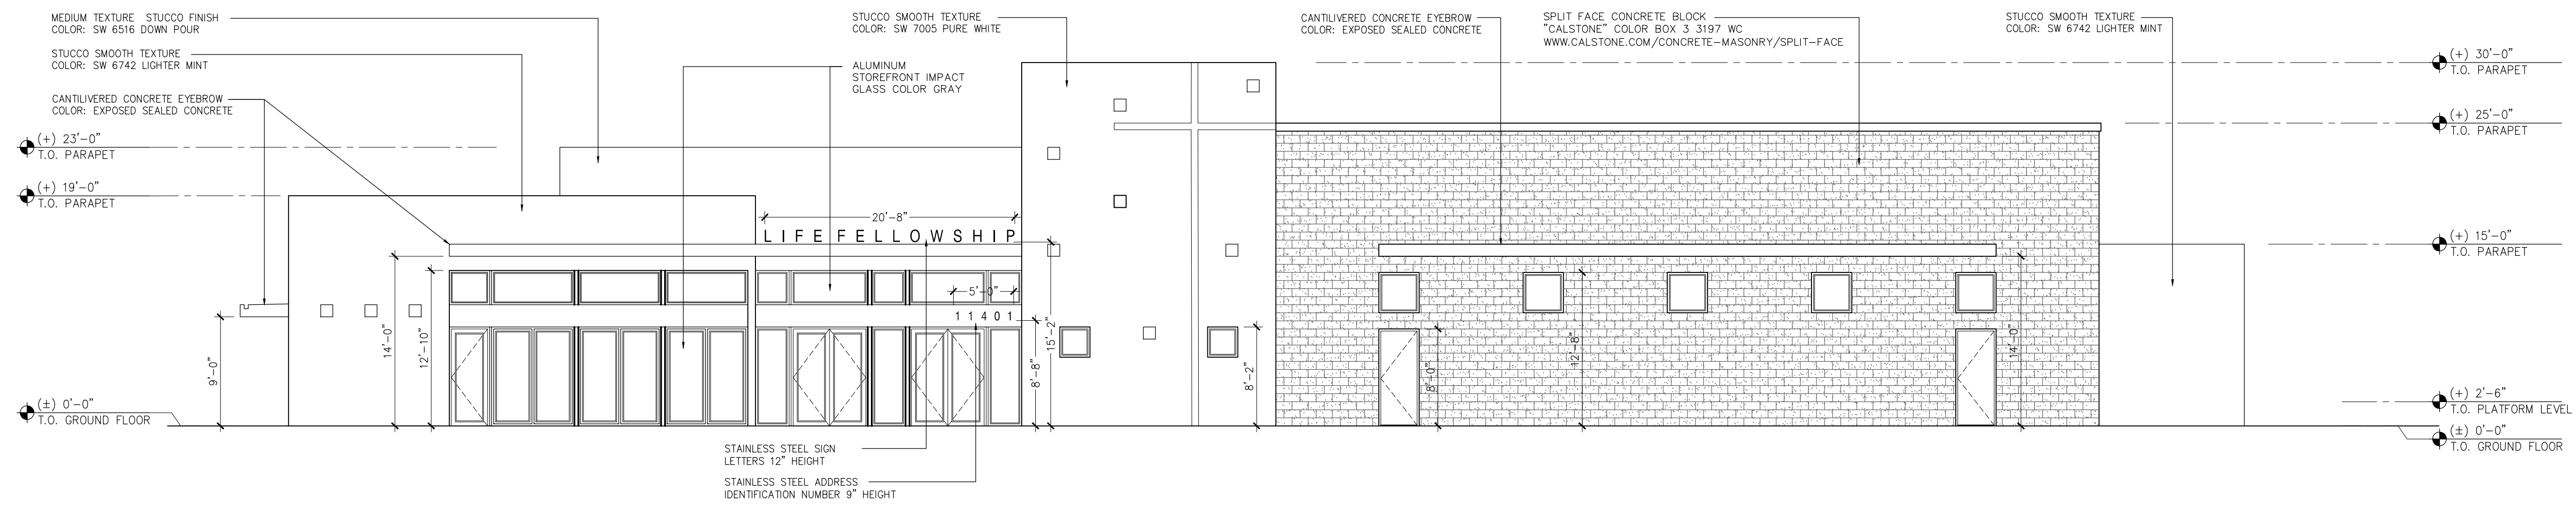


COLOR CHART	
COLOR: SW 7005 PURE WHITE	
COLOR: SW 6742 LIGHTER MINT	
COLOR: SW 6516 DOWN POUR	
COLOR: SW 7666 FLEUR DE SEL TO MATCH POUR CONCRETE COLOR	
SPLIT FACE CONCRETE BLOCK "CARLSTONE" COLOR: 3197 WC	



1 PROPOSED WEST ELEVATION  
A3.0 SCALE: 1/8" = 1'-0"



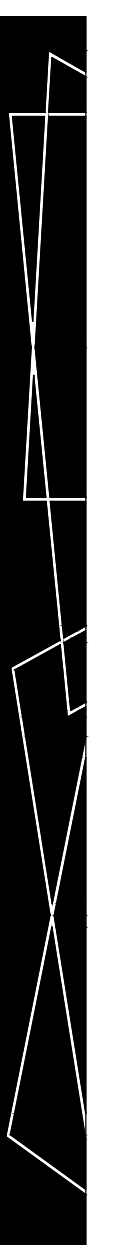
2 PROPOSED SOUTH ELEVATION  
A3.0 SCALE: 1/8" = 1'-0"

REVISIONS

1.
2.
3.
4.
5.
6.
7.
8.
9.
10.

ALL IDEAS, DESIGN, ARRANGEMENTS, AND PLANS INDICATED OR REPRESENTED BY THIS DRAWING ARE OWNED BY AND PROPERTY OF THE OFFICE, AND SHALL BE KEPT, ENDED, EXTENDED, AND DEVELOPED FOR USE, AND IN CONNECTION WITH THE SPECIFIED PROJECT, NONE OF SUCH IDEAS, DESIGN, ARRANGEMENTS, AND PLANS SHALL BE USED BY OR DISCLOSED TO ANY PERSON, FIRM, OR CORPORATION FOR ANY PURPOSE WITHOUT WRITTEN PERMISSION OF RWB LINARES ARCHITECTURE, INC.

LIFE FELLOWSHIP  
11401 WEST SAMPLE ROAD  
CORAL SPRINGS, FL. 33065



1600 SOUTH DIXIE HWY., SUITE 400  
BOCA RATON, FLORIDA 33432  
PHONE 561-391-0081 FAX 561-391-0085  
EMAIL mail@rwb-arch.com

PROJECT # 14-067  
DATE 05-19-16  
SHEET #

A3.0

JUAN C. LINARES