


THIS DOCUMENT CONTAINS COPYRIGHTED MATERIAL AND TRADE SECRET INFORMATION BELONGING EXCLUSIVELY TO WILLIAMSON DACAR ASSOCIATES, INC. ANY UNAUTHORIZED USE, DISCLOSURE, REPRODUCTION OR DUPLICATION OF ANY OF THE INFORMATION CONTAINED HEREIN MAY RESULT IN LEGAL ACTION UNDER APPLICABLE LAWS.

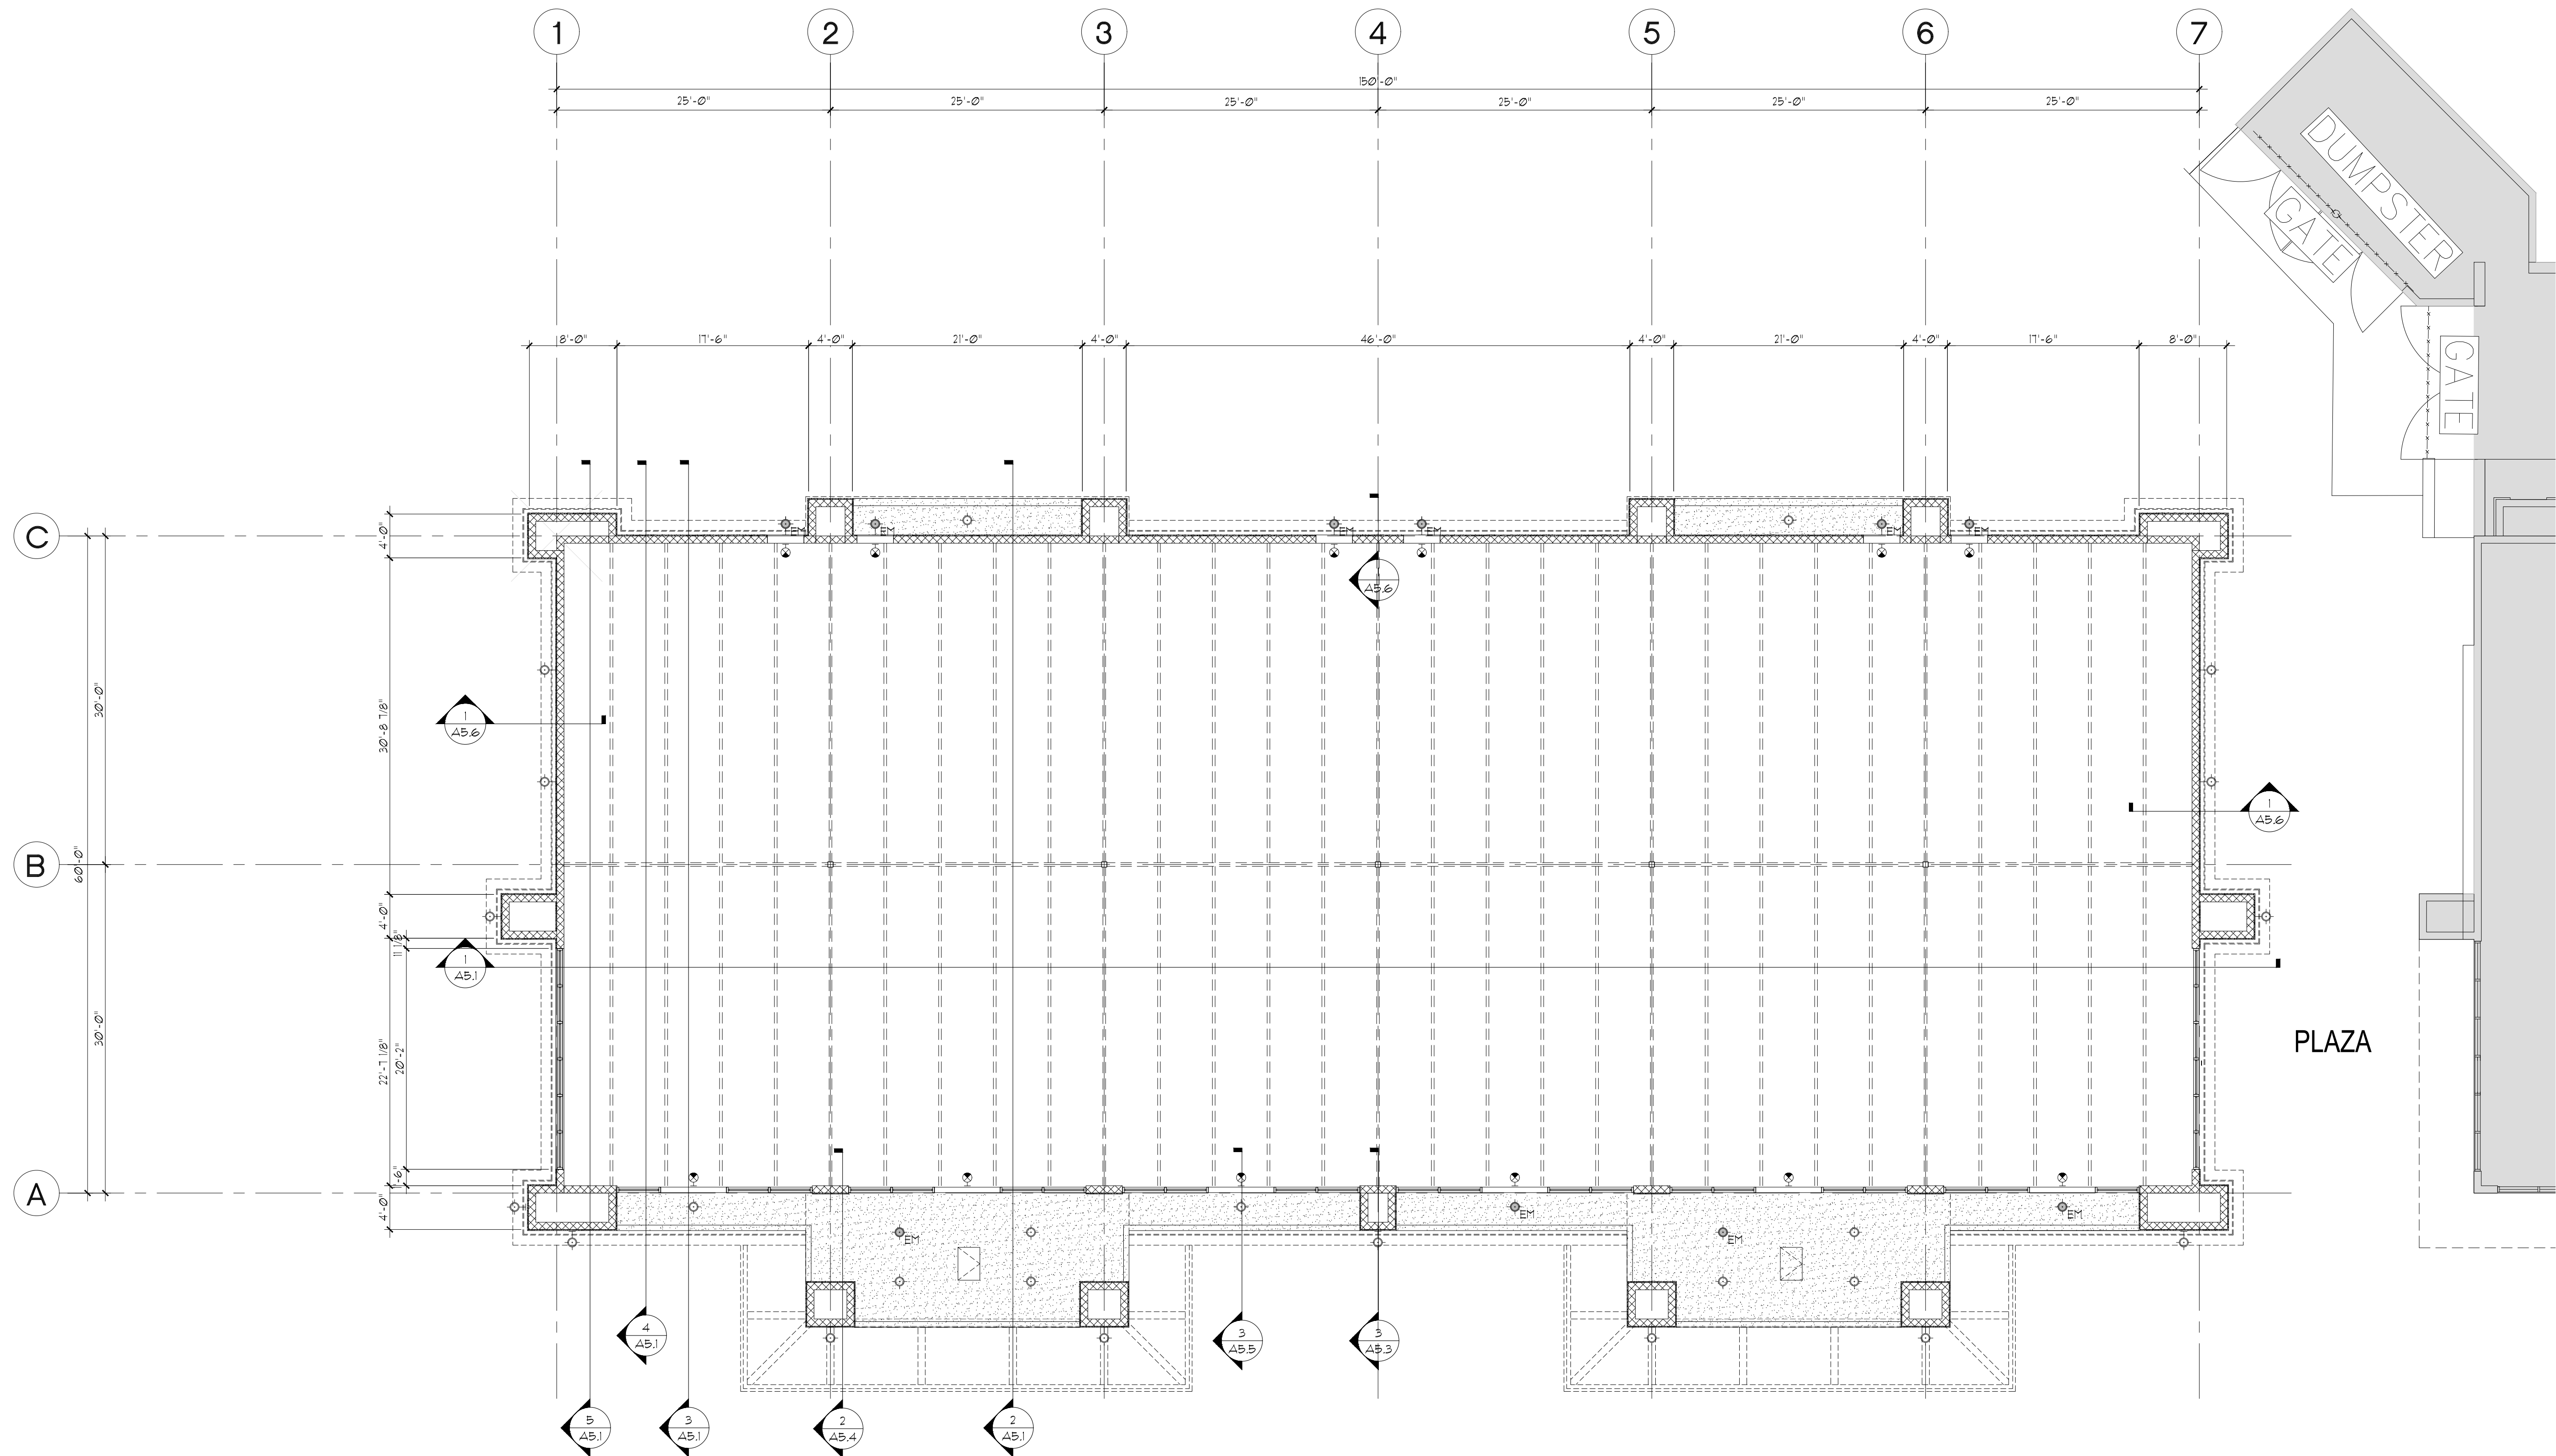

Architect: AA 0002541
 Engineering: EB 0006884

WELLINGTON GREEN PARCEL 'F'
 PHASE II RETAIL 'H' MODIFICATION
 PETITION NO. 16-18 (2016-08 ASA 53)
 2545 SOUTH STATE ROAD 7
 WELLINGTON, FLORIDA 33414

Revisions of Drawings		
No.	Date	Revisions

Issues of Drawings		
No.	Date	Issues
1	06.15.16	100% CD - PERMIT SET

Phase: _____
 Checked: _____
 Drawn: BDL

Drawing Title
REFLECTED CEILING PLAN

WJA Proj. No.: 1526-01
 Owner Proj. No.: _____
 Scale: AS NOTED

Sheet No.
A3.2
 No. of Sheets: _____

REFLECTED CEILING PLAN
 SCALE: 1/8" = 1'-0"