




THIS DOCUMENT CONTAINS COPYRIGHTED MATERIAL AND TRADE SECRET INFORMATION BELONGING EXCLUSIVELY TO WILLIAMSON DACAR ASSOCIATES, INC. ANY UNAUTHORIZED USE, DISCLOSURE, REPRODUCTION OR DUPLICATION OF ANY OF THE INFORMATION CONTAINED HEREIN MAY RESULT IN LIABILITY UNDER APPLICABLE LAWS.

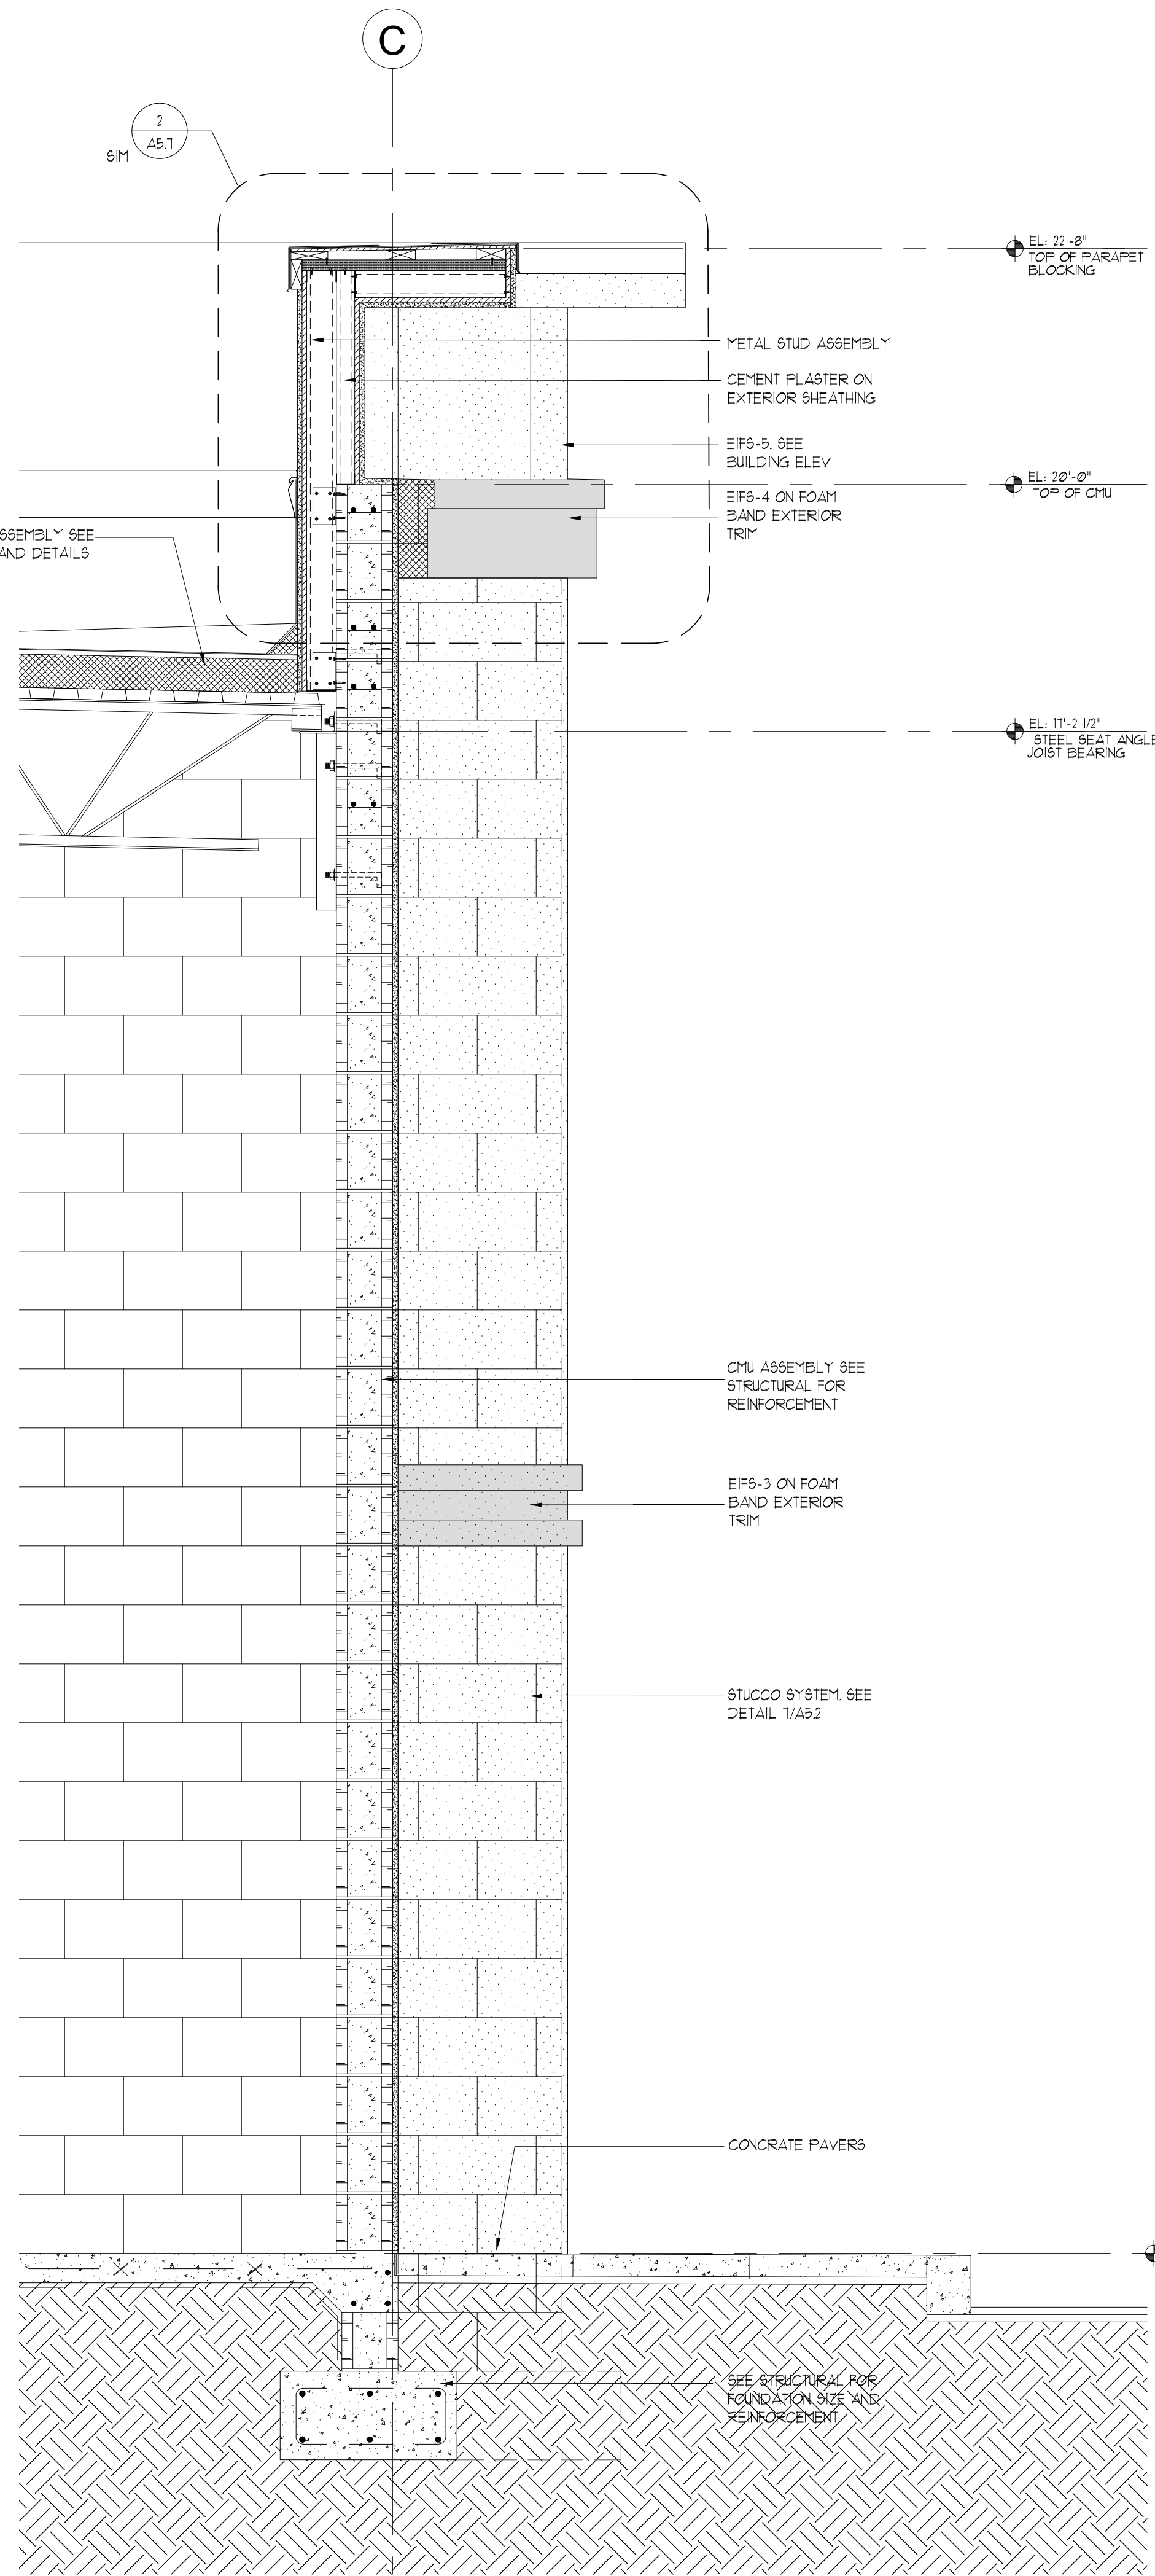

1 WALL SECTION
A5.6 SCALE: 3/4" = 1'-0"

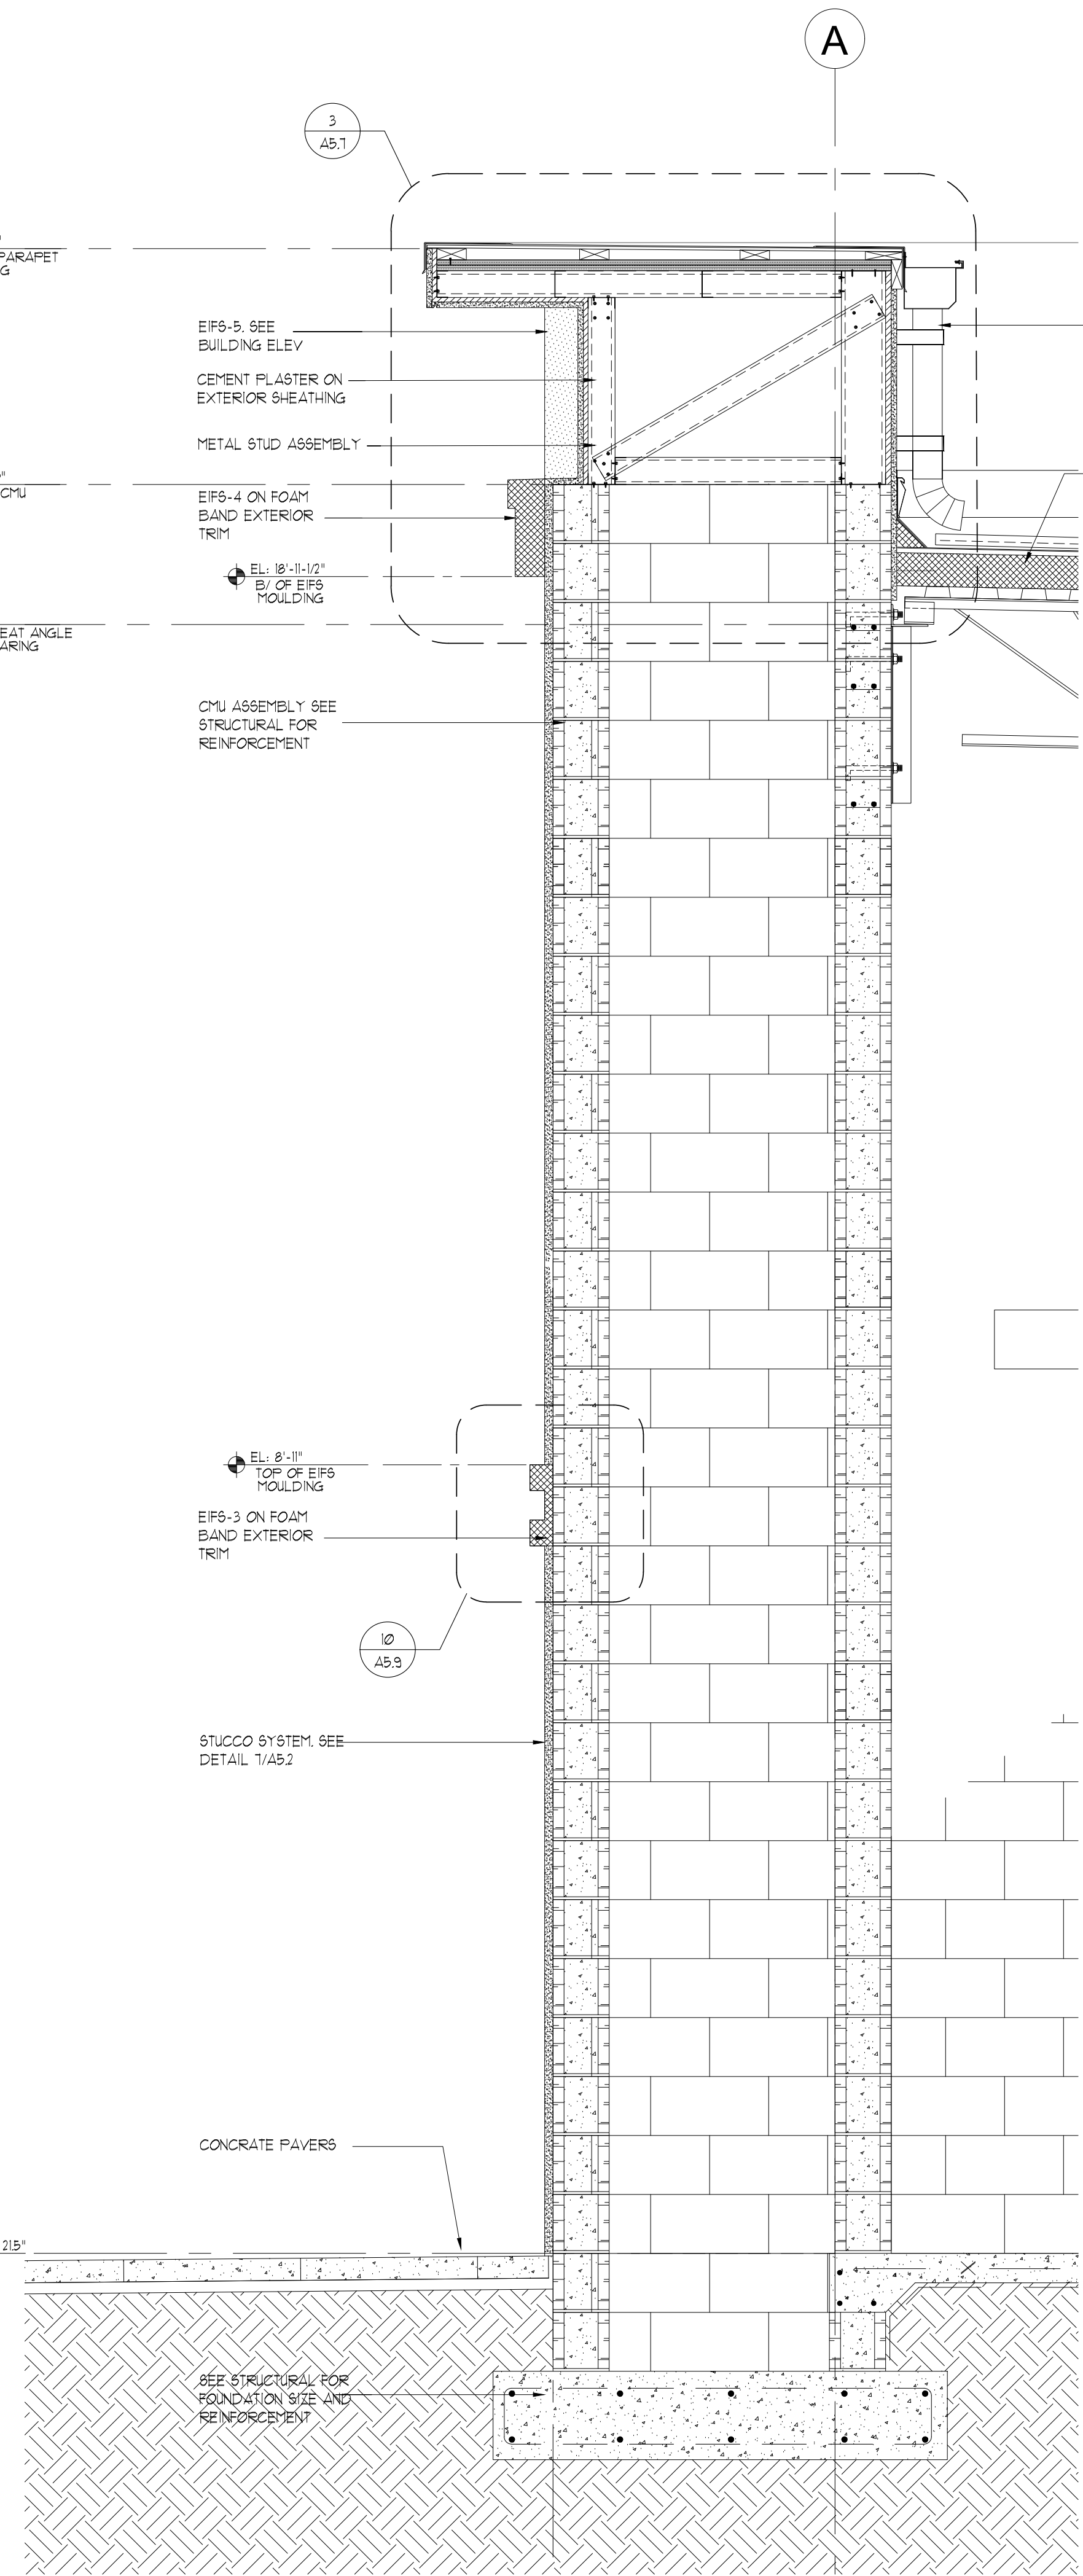

2 WALL SECTION
A5.6 SCALE: 3/4" = 1'-0"

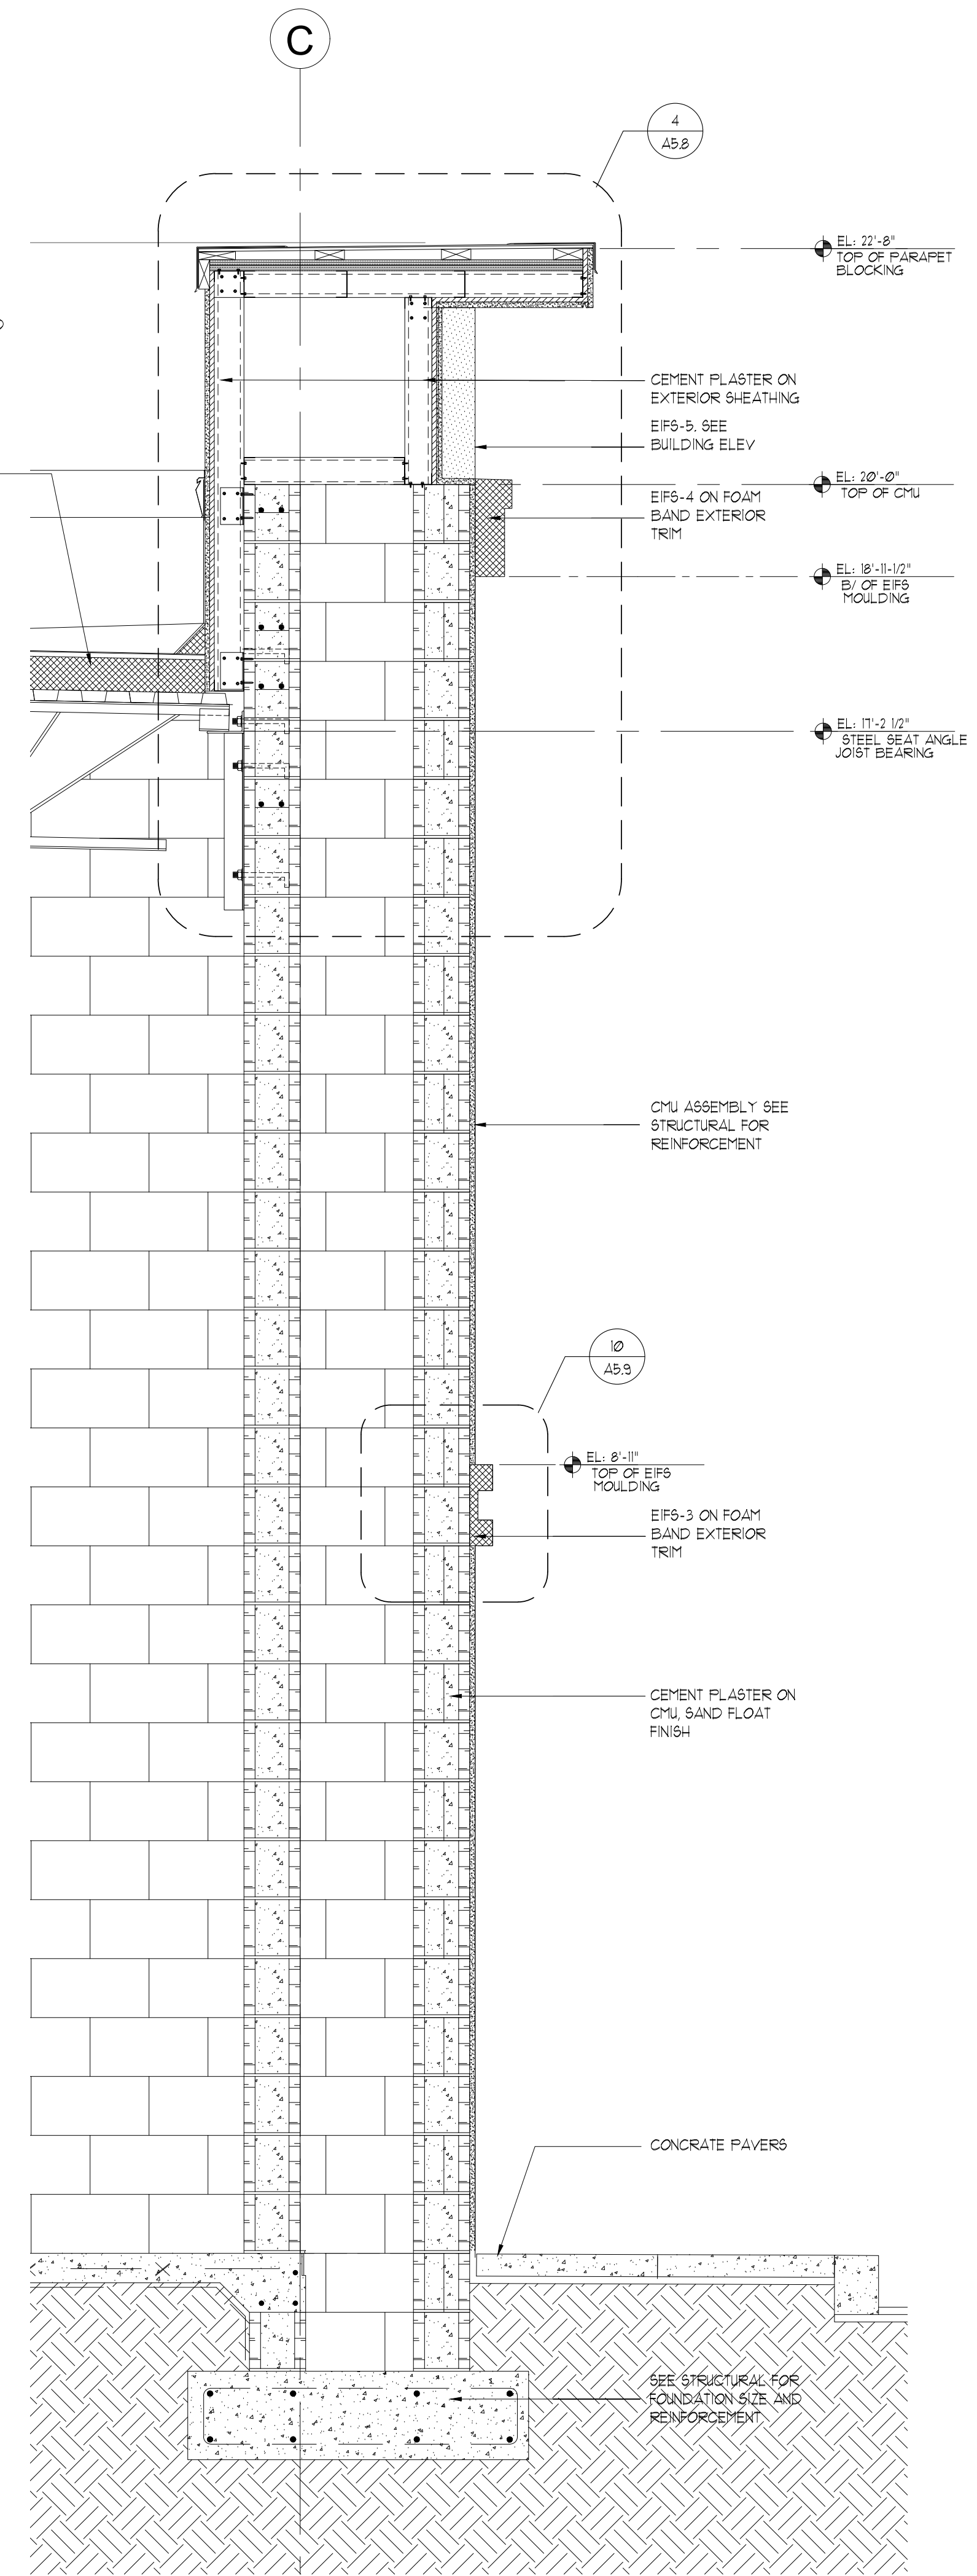

3 WALL SECTION
A5.6 SCALE: 3/4" = 1'-0"

Architect: AA 0002541
Engineering: EB 0006884

WELLINGTON GREEN PARCEL 'F'
PHASE II RETAIL 'H' MODIFICATION
PETITION NO. 16-18 (2016-08 ASA 53)
2545 SOUTH STATE ROAD 7
WELLINGTON, FLORIDA 33414

Revisions of Drawings		
No.	Date	Revisions

Issues of Drawings		
No.	Date	Issues
1	06.15.16	100% CD - PERMIT SET

Phase:
Checked: JA
Drawn: JA
Drawing Title

WALL SECTIONS

WJA Proj No.: 1526-01
Owner Proj No.:
Scale: AS NOTED
Sheet No.