




1 WALL SECTION DETAIL
SCALE: 1/2" = 1'-0"

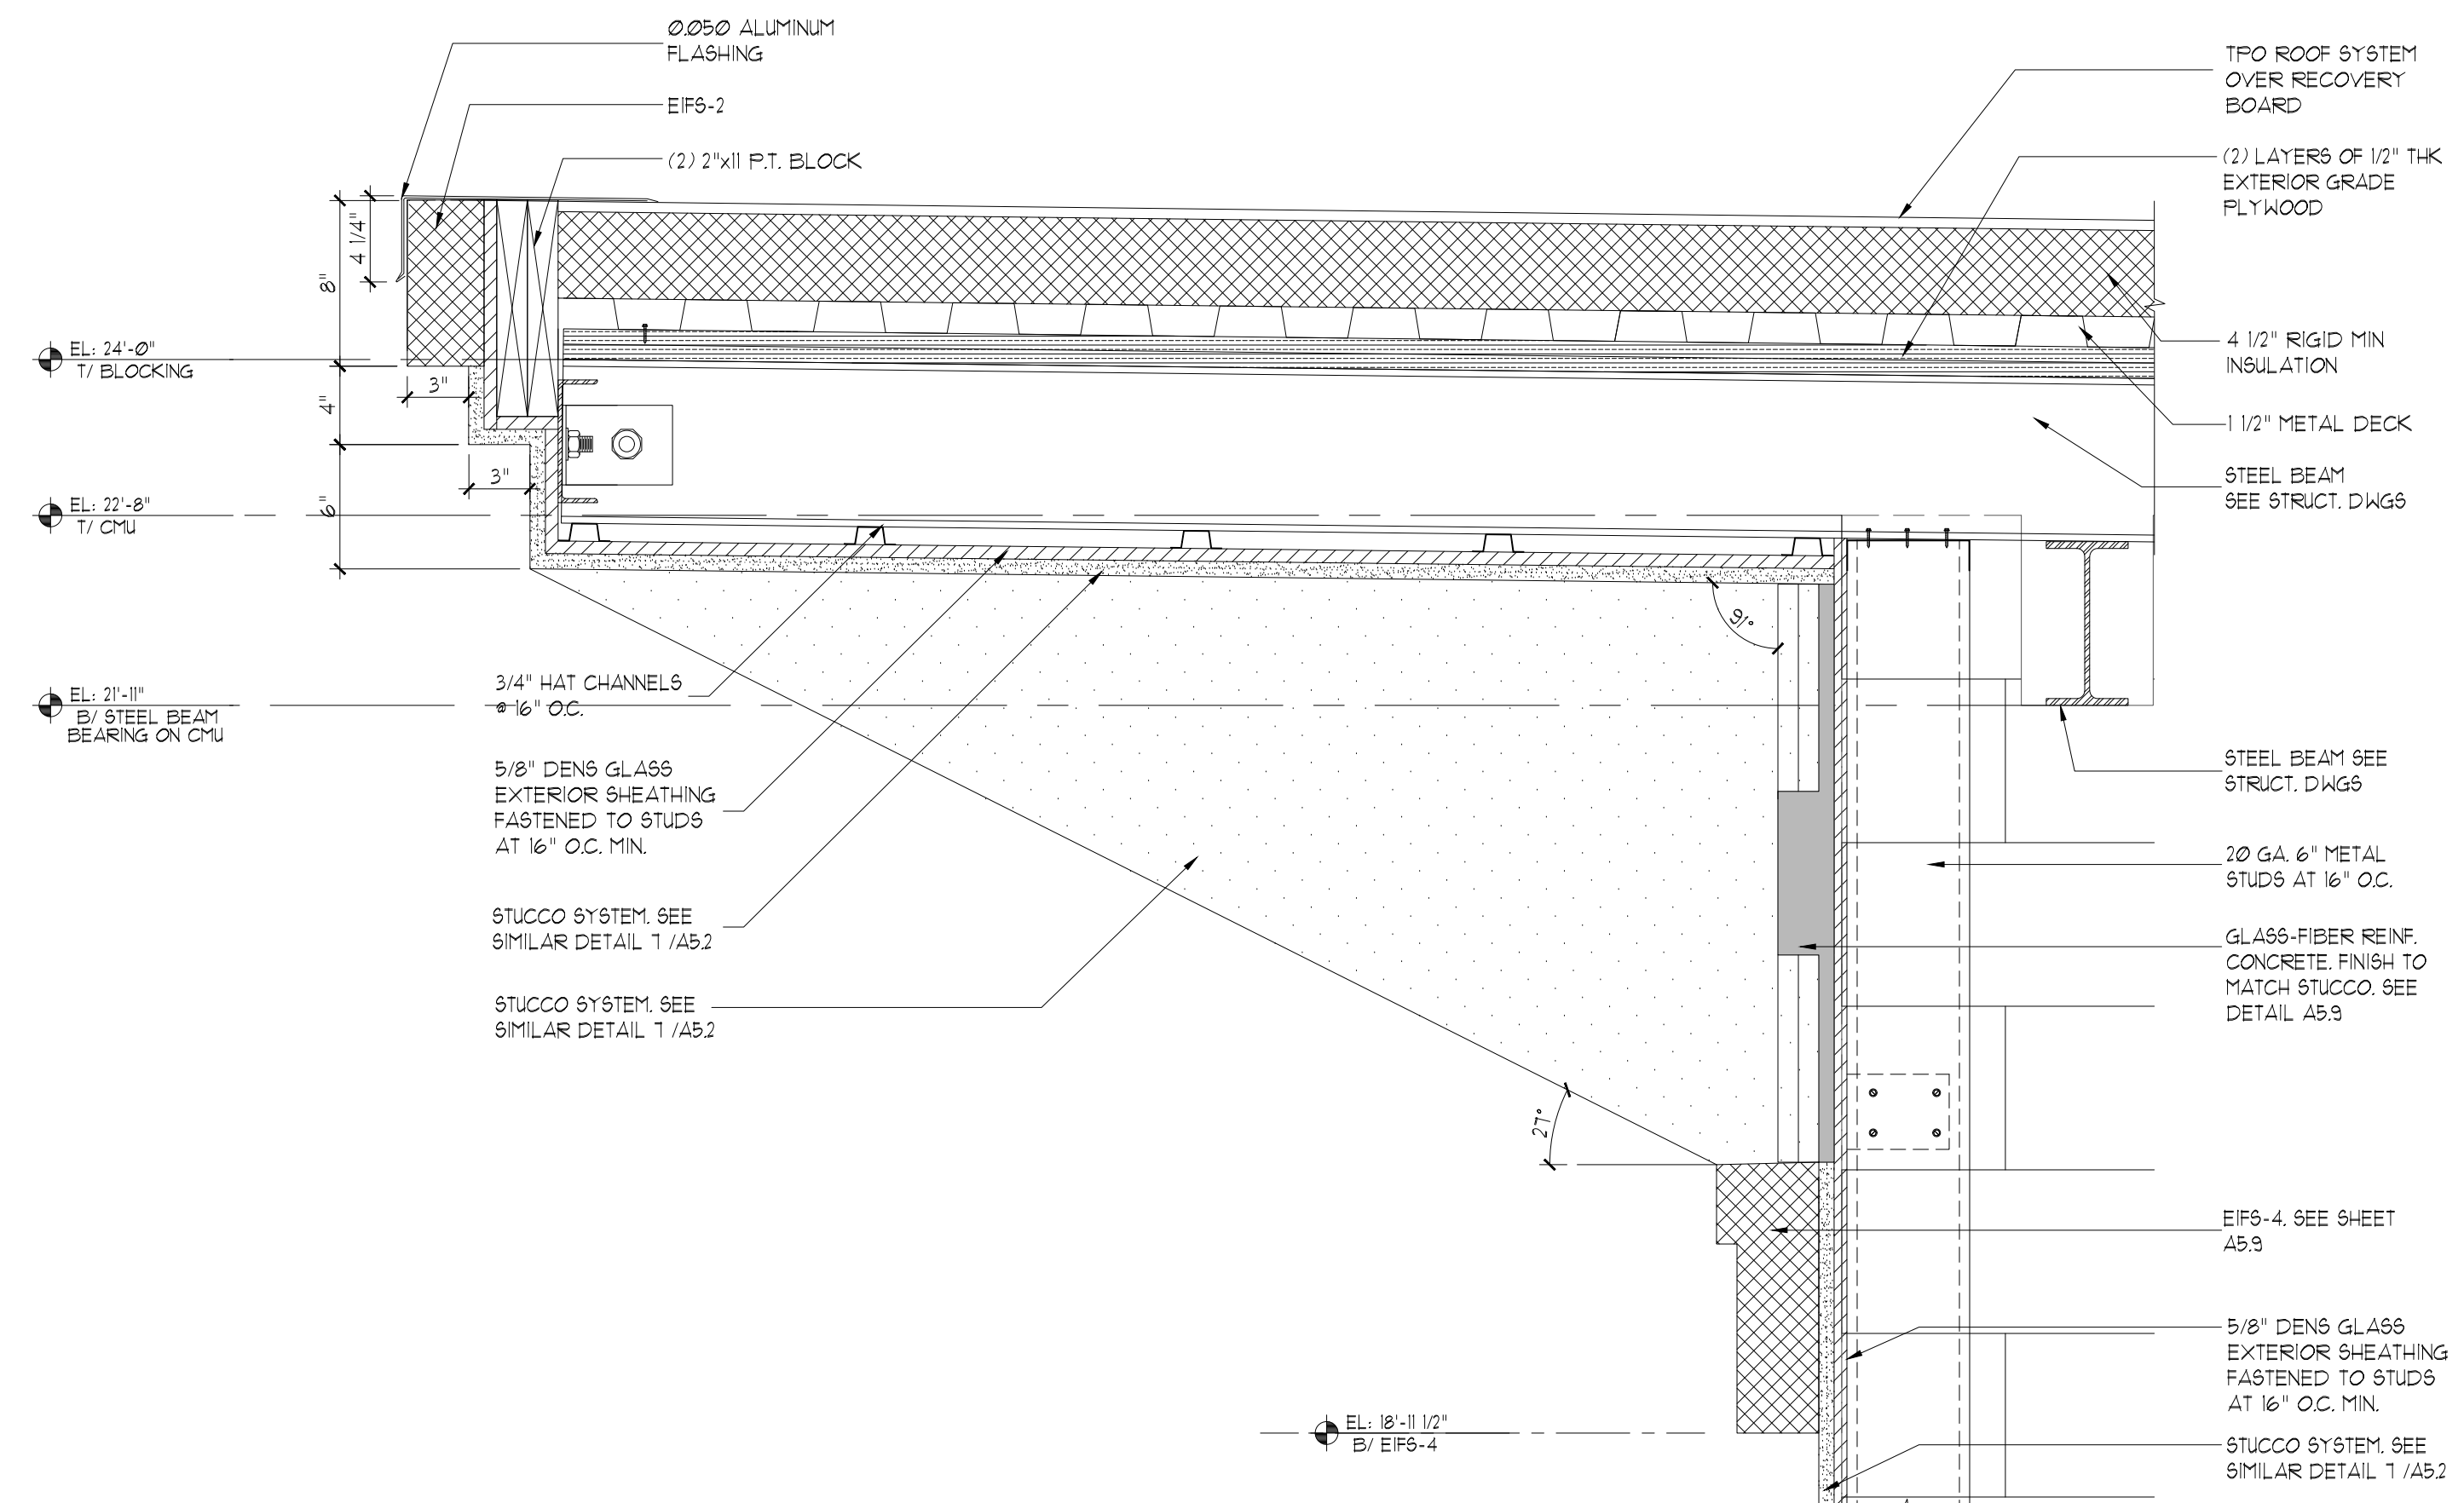

2 WALL SECTION DETAIL
SCALE: 1/2" = 1'-0"

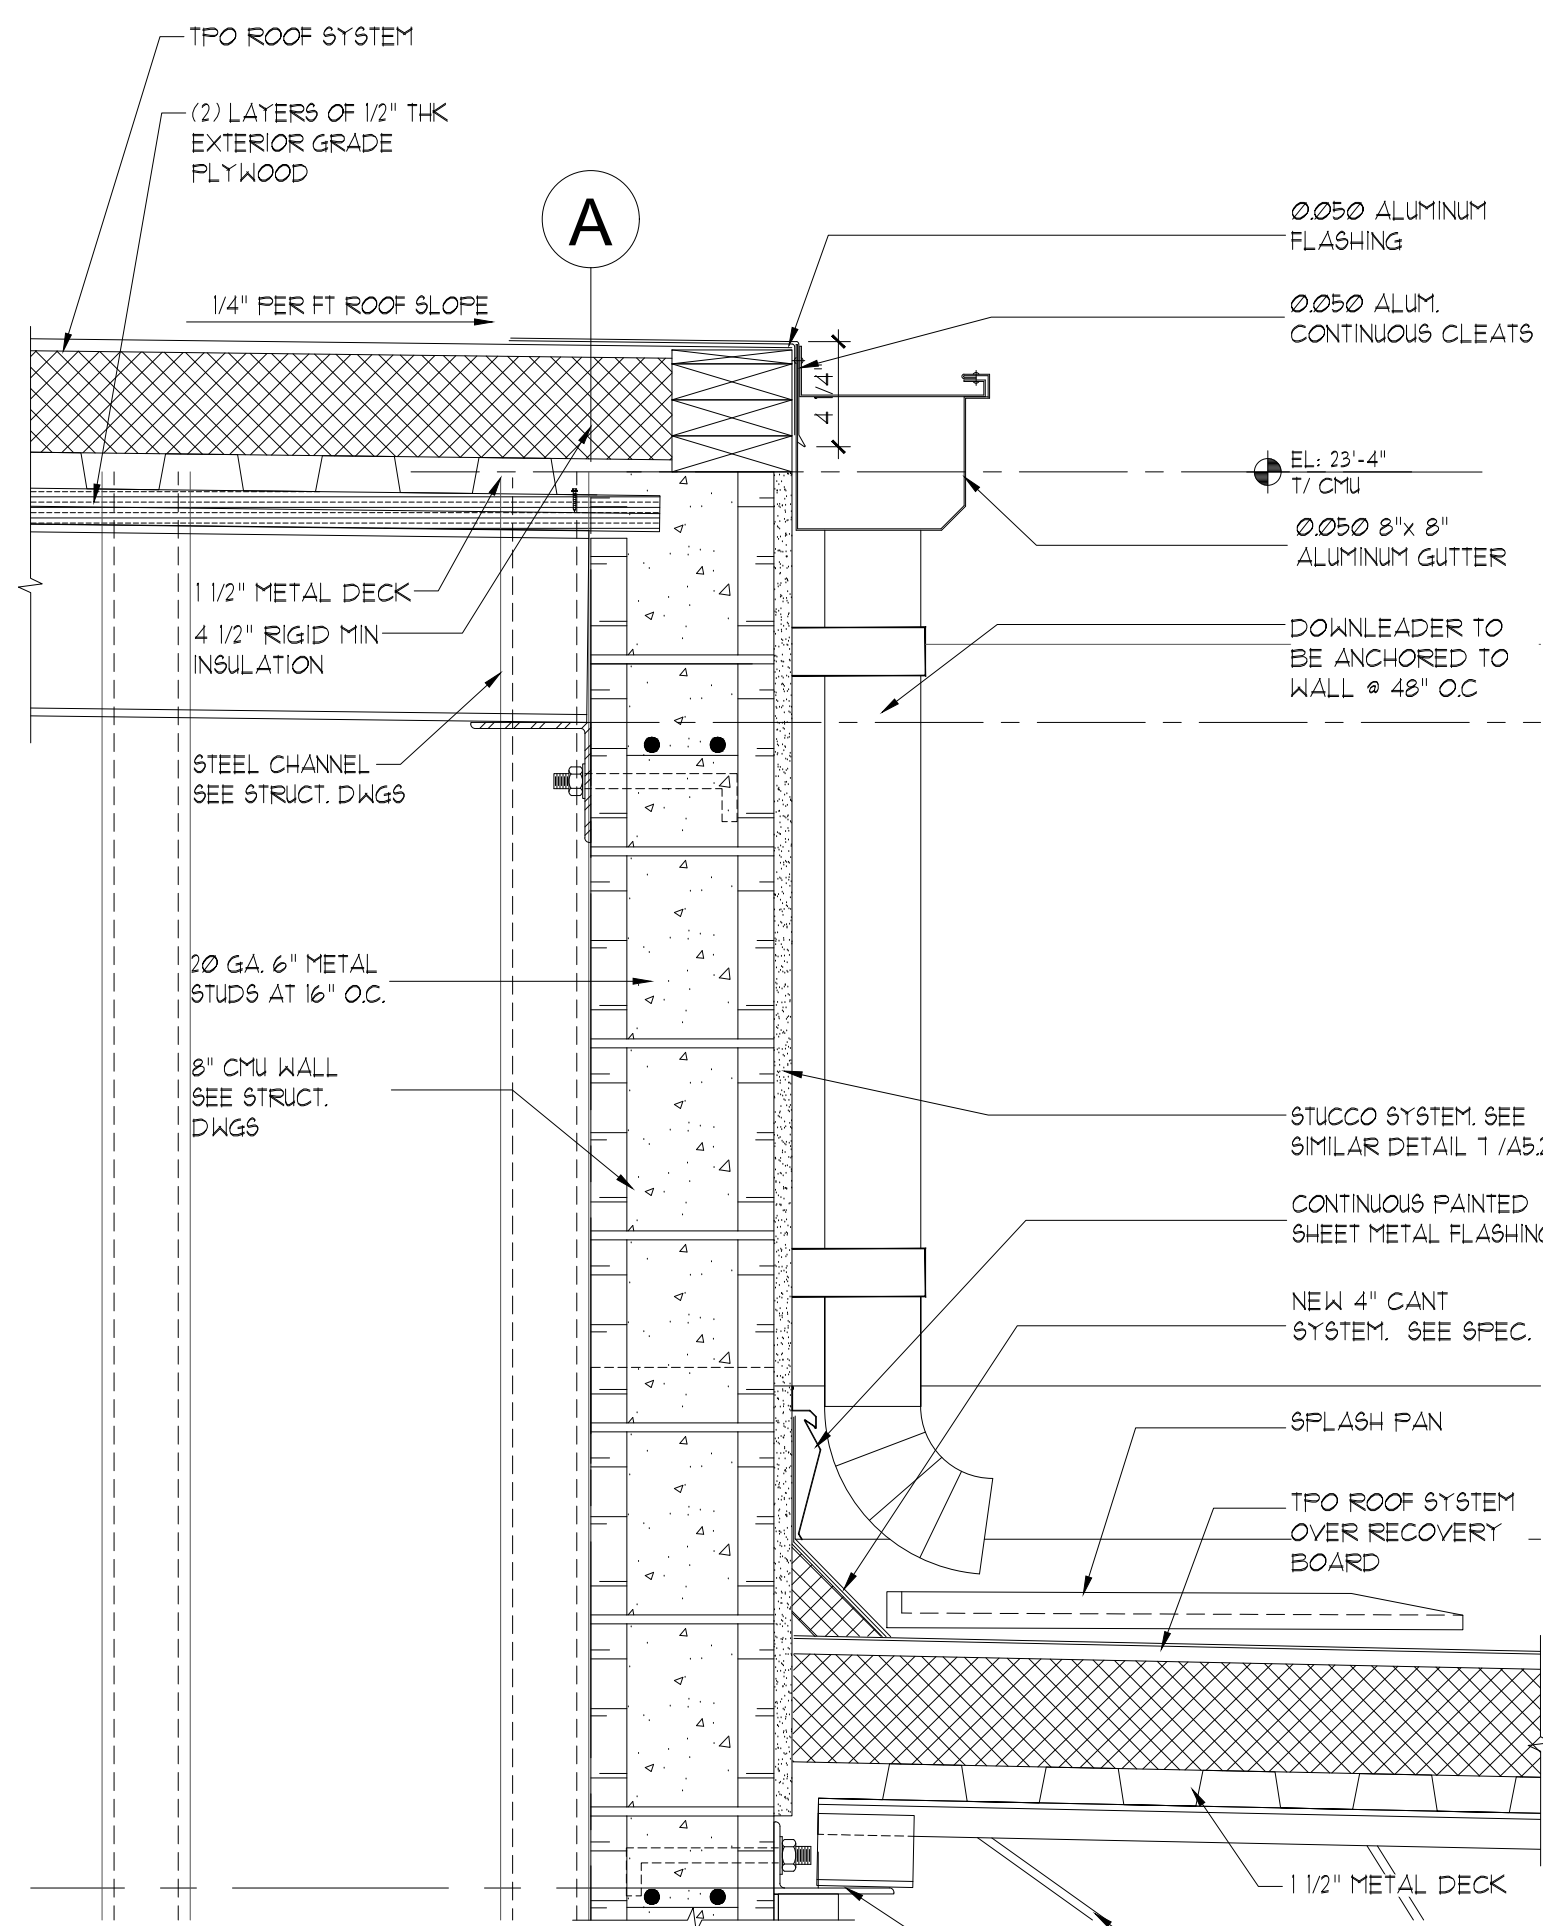

3 WALL SECTION DETAIL
SCALE: 1/2" = 1'-0"

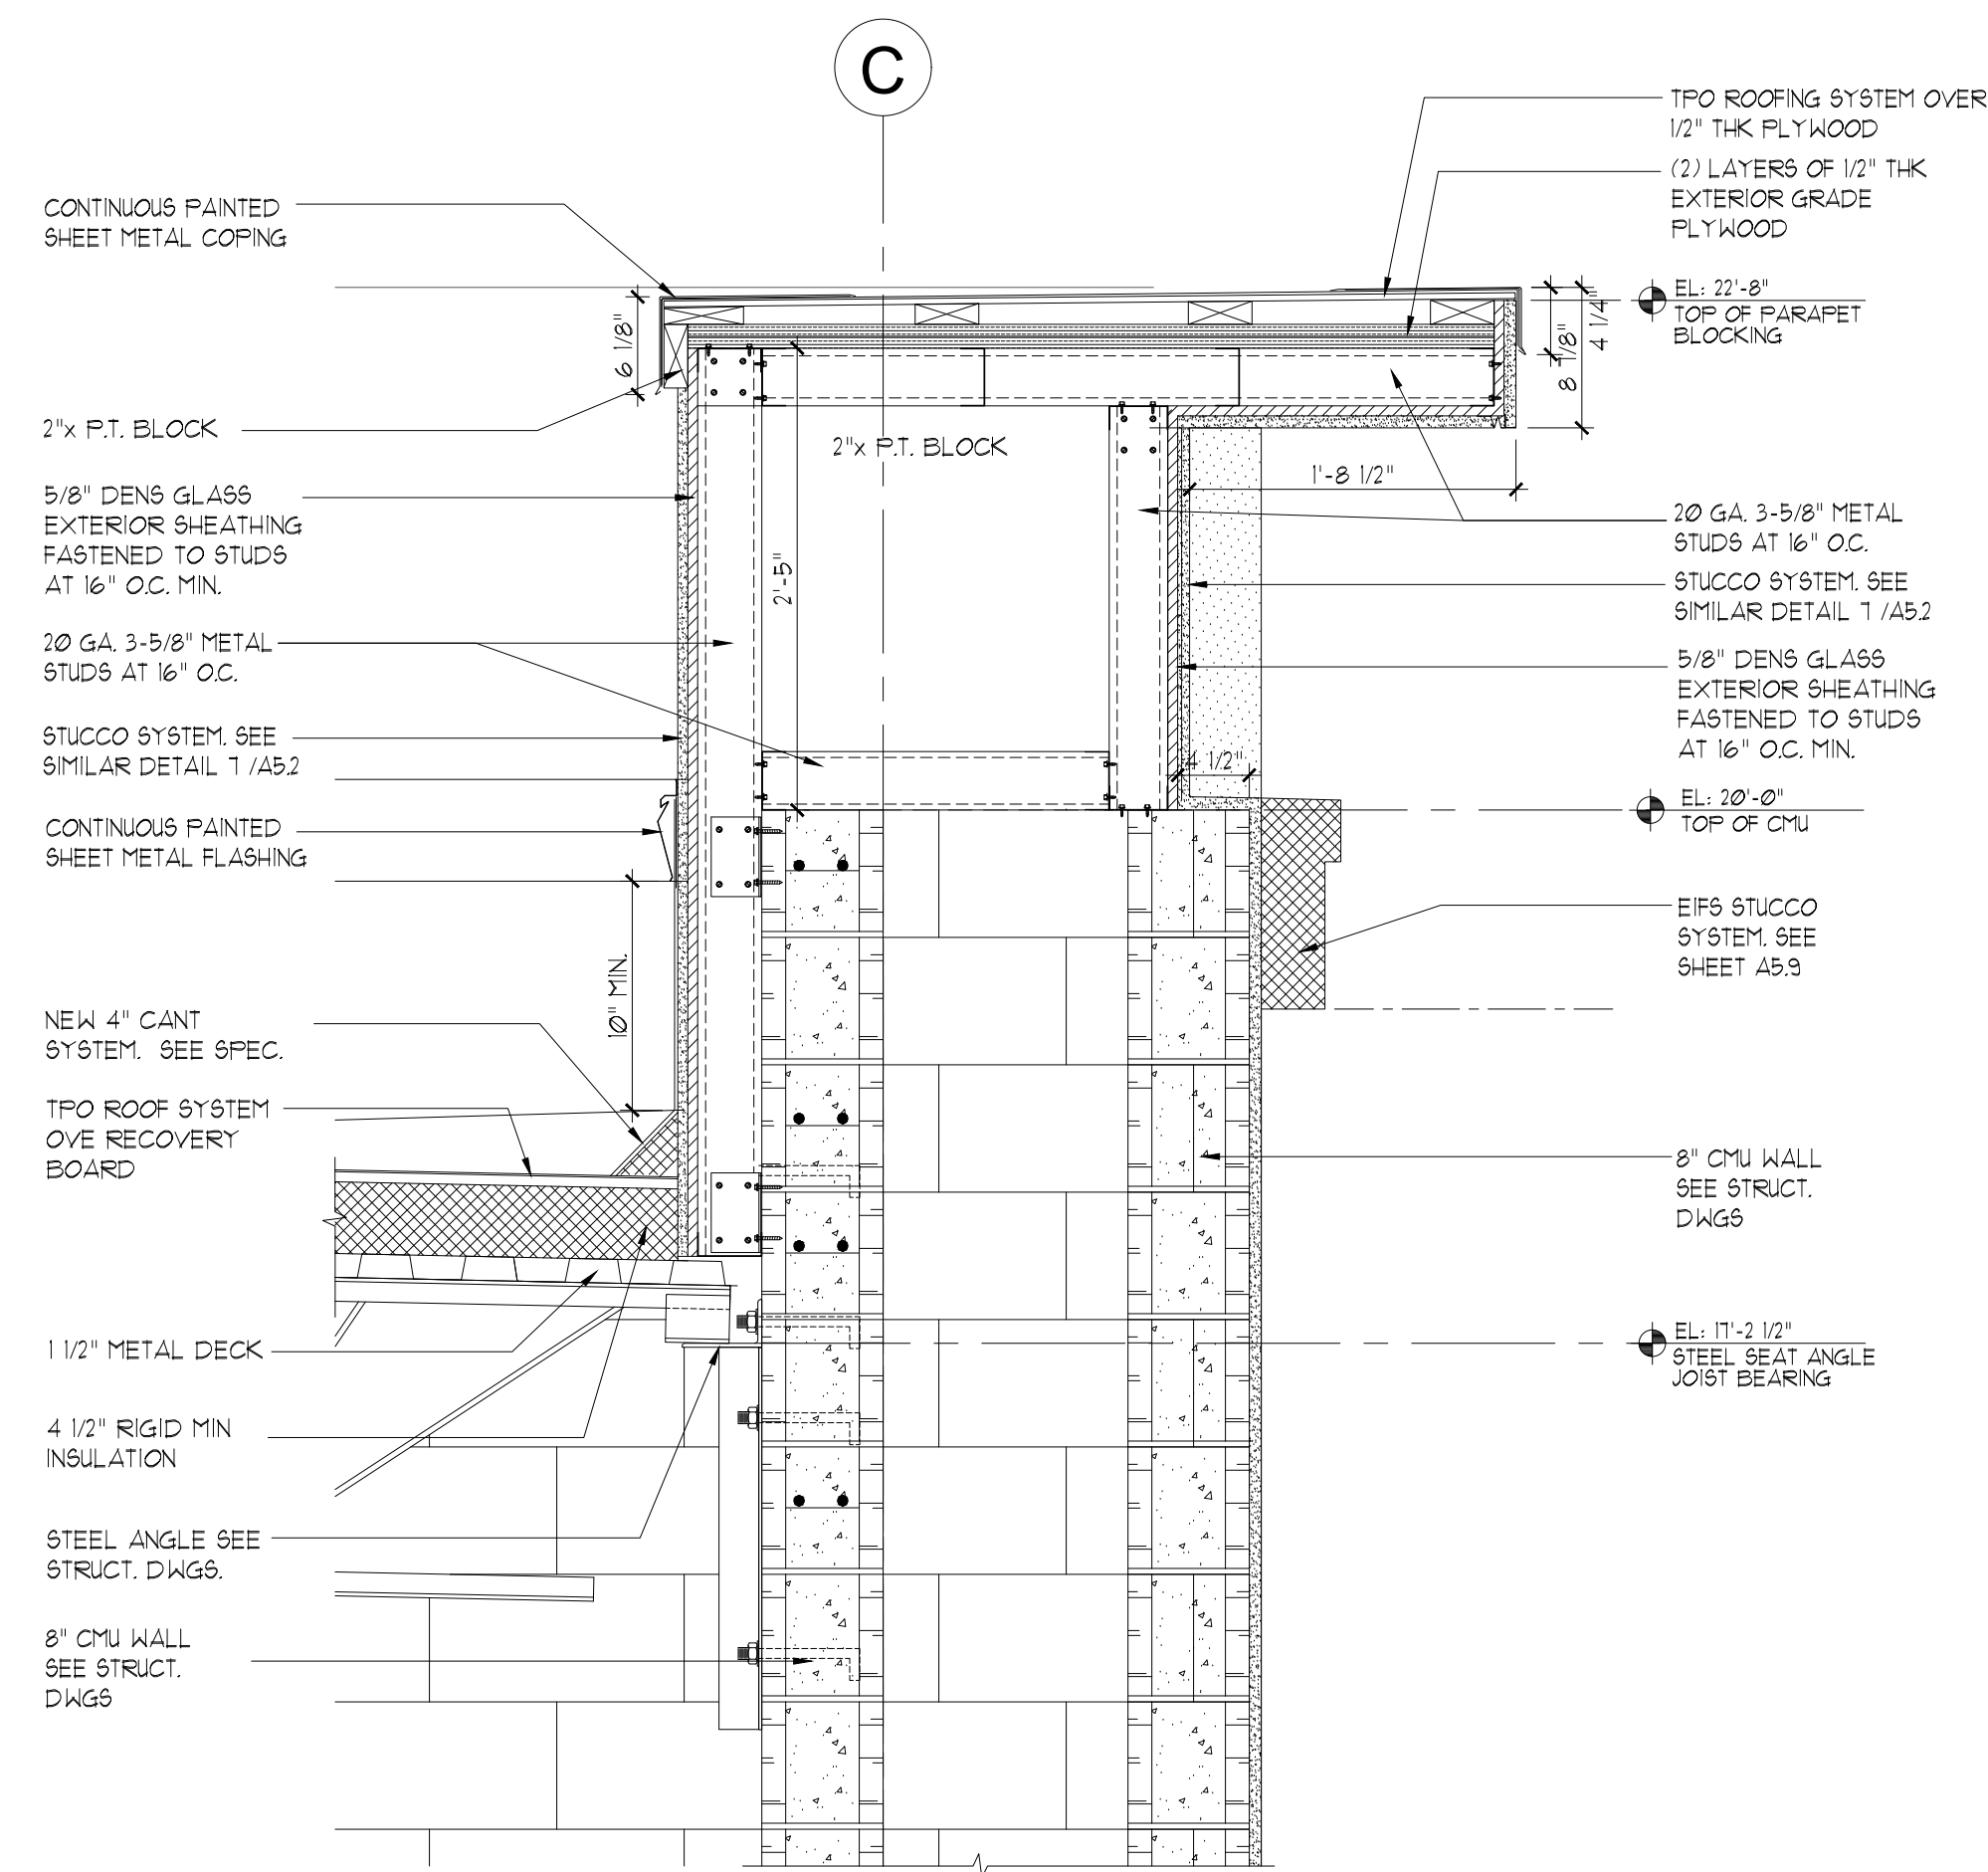

4 WALL SECTION DETAIL
SCALE: 1" = 1'-0"

THIS DOCUMENT CONTAINS UNCLASSIFIED MATERIAL AND THESE EIGHT INFORMATION REPORTS ARE AVAILABLE TO THE PUBLIC. WILLIAMSON DACCAR ASSOCIATES, INC. ANY UNAUTHORIZED USE, REPRODUCTION, OR DISSEMINATION OF ANY OF THE INFORMATION CONTAINED HEREIN MAY RESULT IN LIABILITY UNDER APPLICABLE LAWS.

Architect: AA 0002541
Engineering: EB 0006884

WELLINGTON GREEN PARCEL 'F'
PHASE II RETAIL 'H' MODIFICATION
PETITION NO. 16-18 (2016-08 ASA 53)
2545 SOUTH STATE ROAD 7
WELLINGTON, FLORIDA 33414

Revisions of Drawings		
No.	Date	Revisions

Issues of Drawings		
No.	Date	Issues
1	6-15-16	100% CD - Permit Set

Phase:
Checked:
Drawn: JA
Drawing Title:

WALL DETAILS

WDA Proj. No.: 1526-01
Owner Proj. No.:
Scale: AS NOTED
Sheet No.

A5.8
No. of Sheets: