


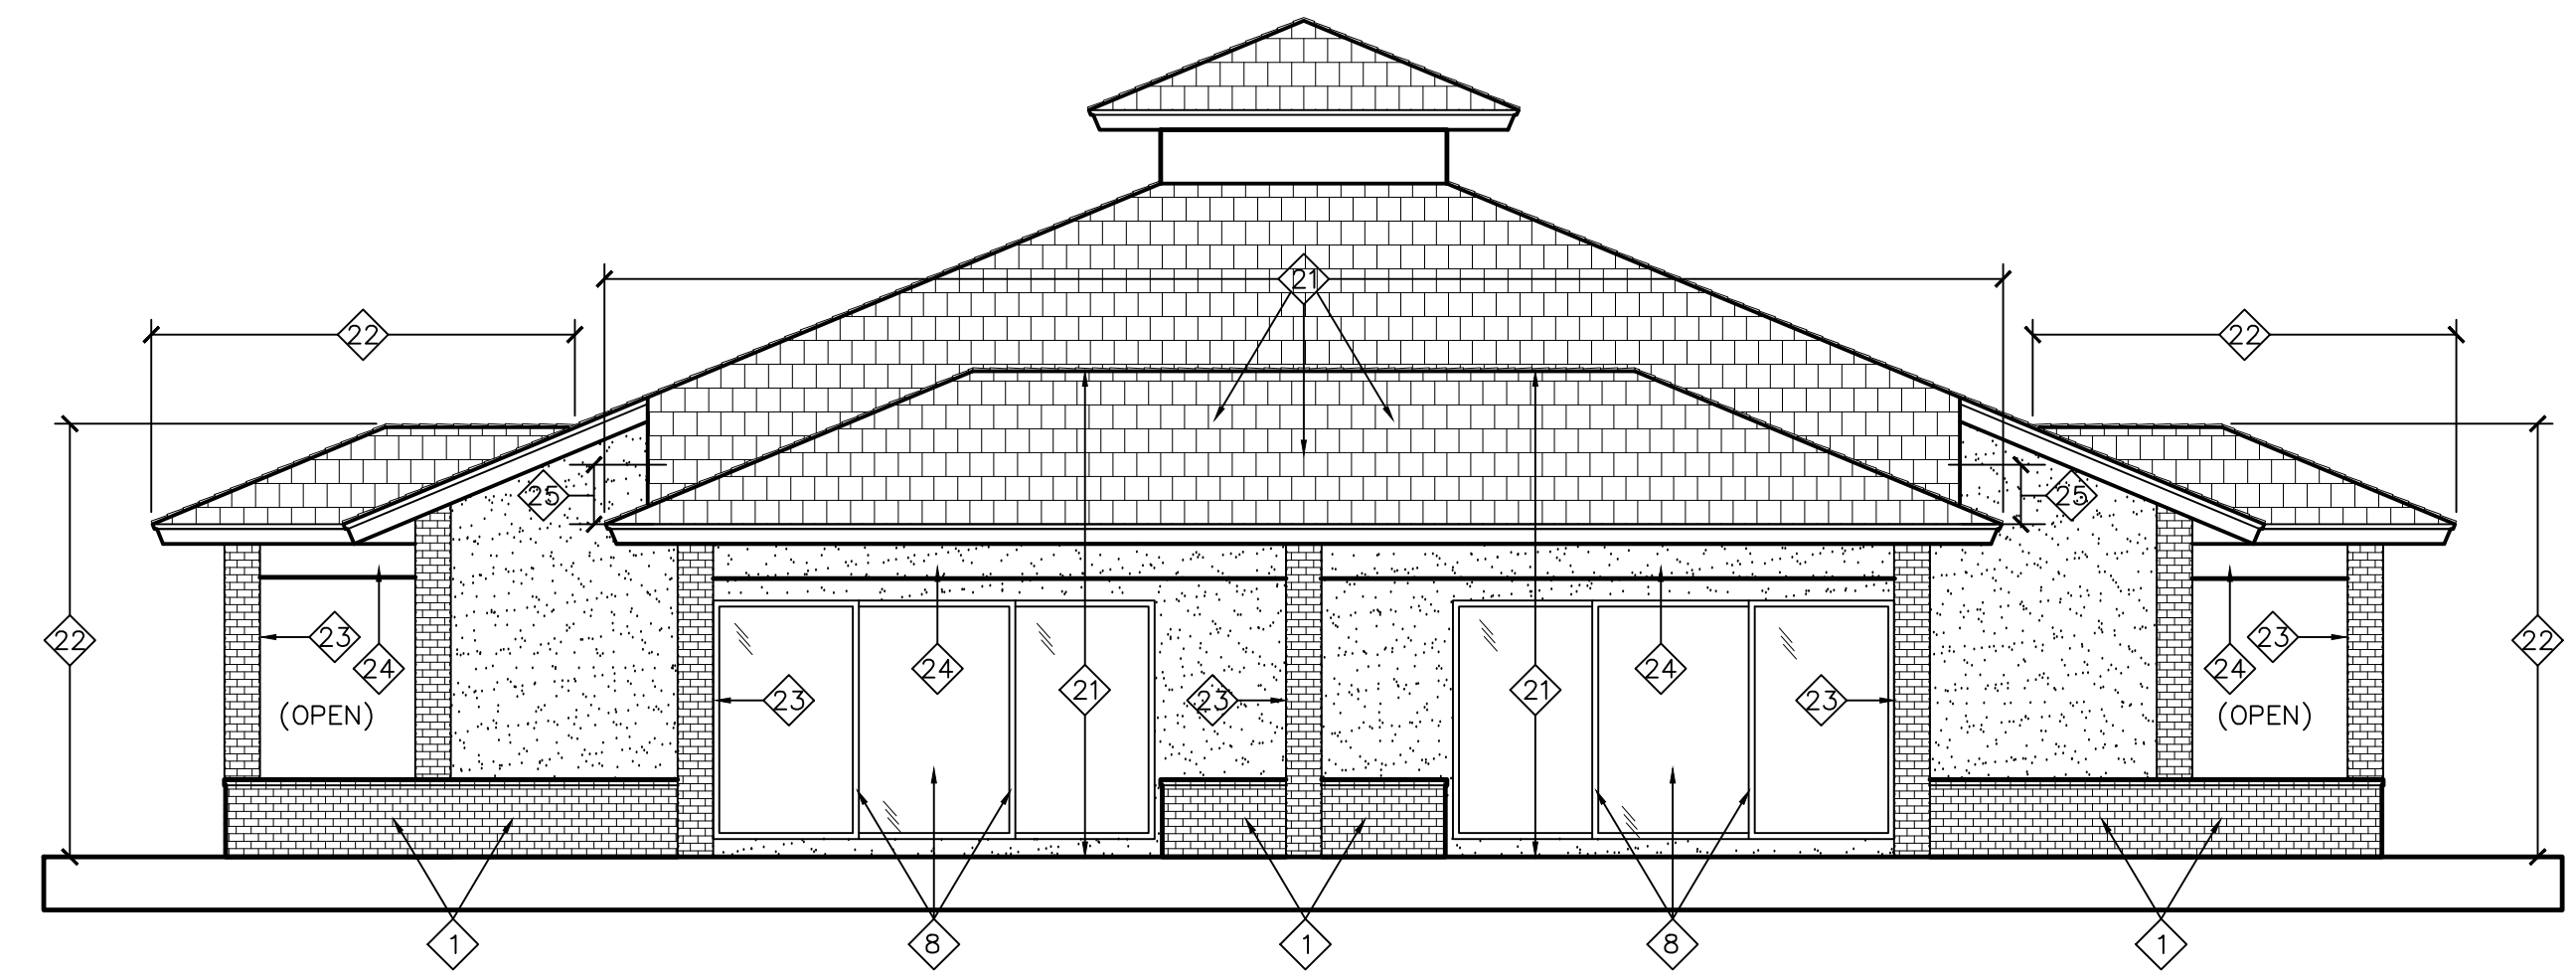


DEMOLITION WEST ELEVATION

SCALE: 3/16" = 1'-0"




DEMOLITION NORTH ELEVATION

SCALE: 3/16" = 1'-0"

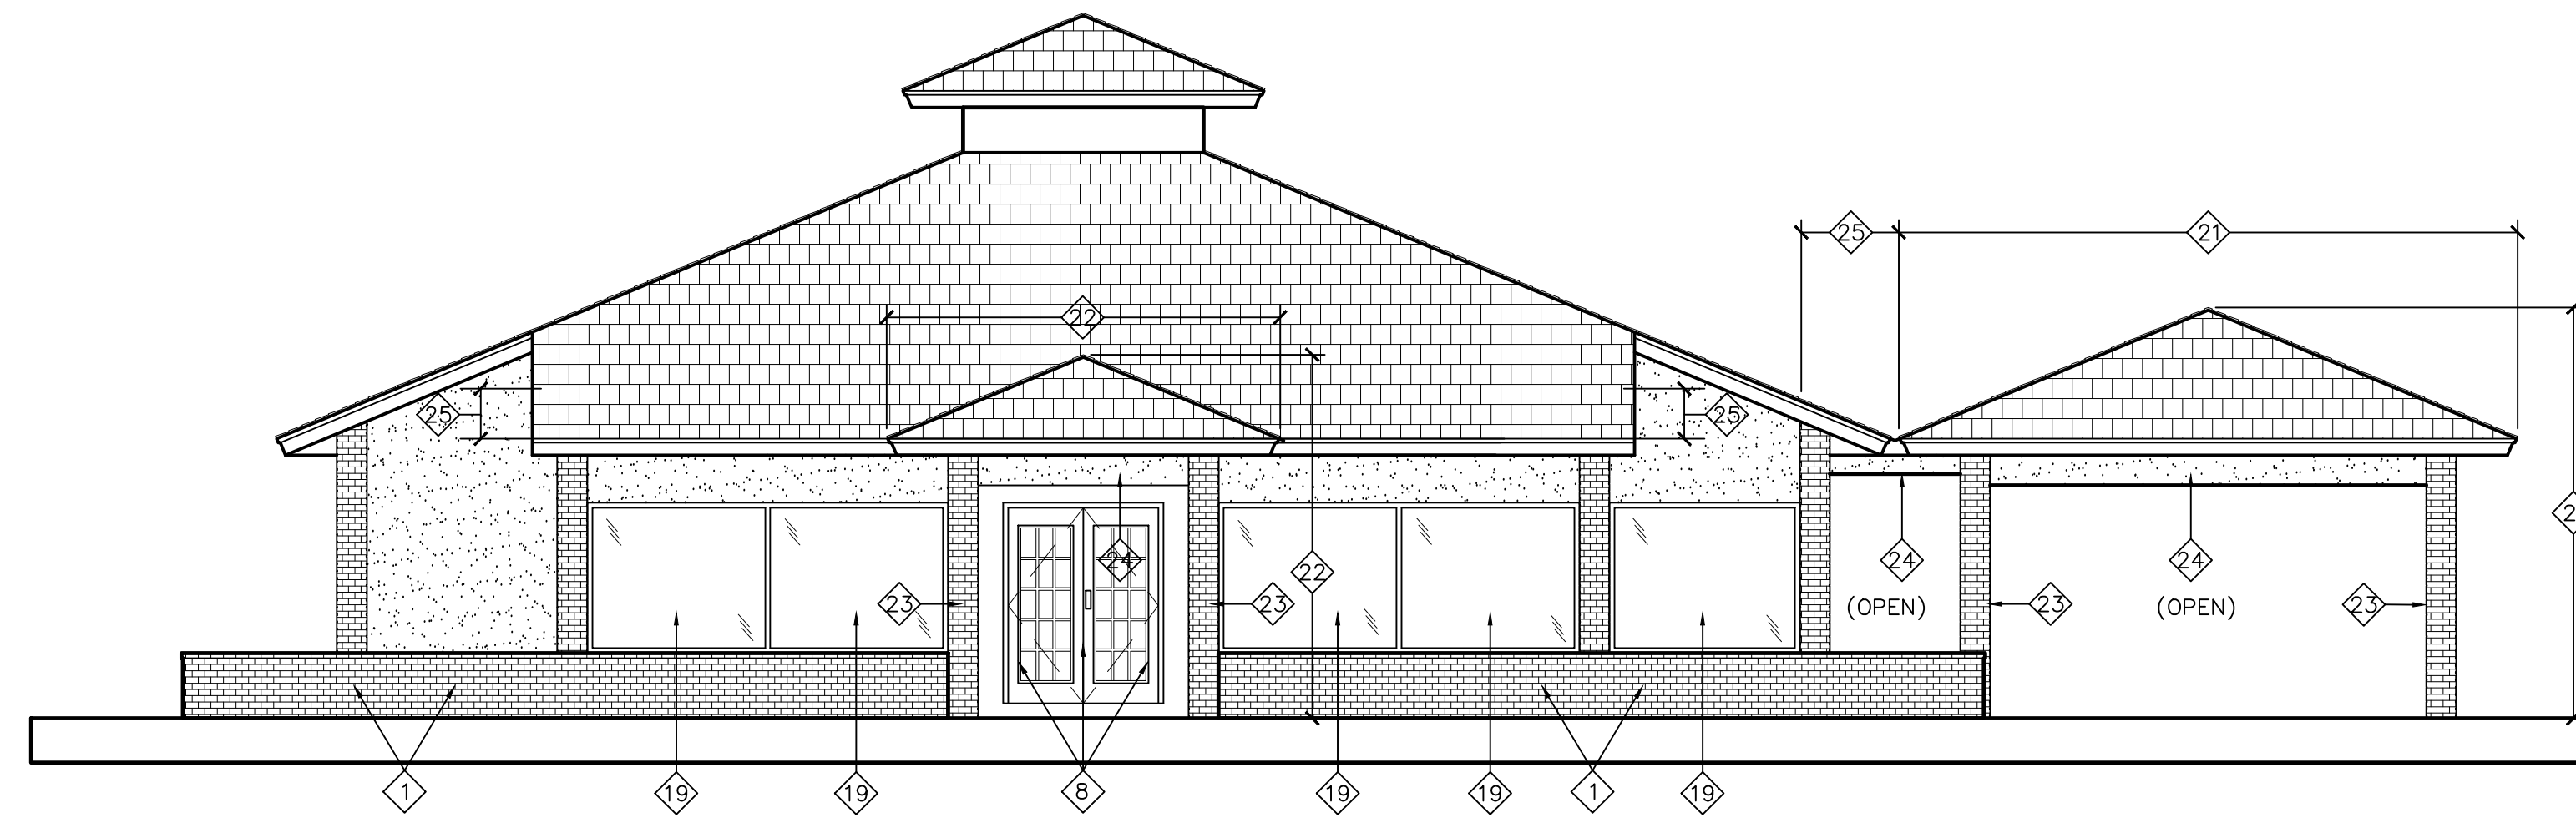

DEMOLITION EAST ELEVATION

SCALE: 3/16" = 1'-0"

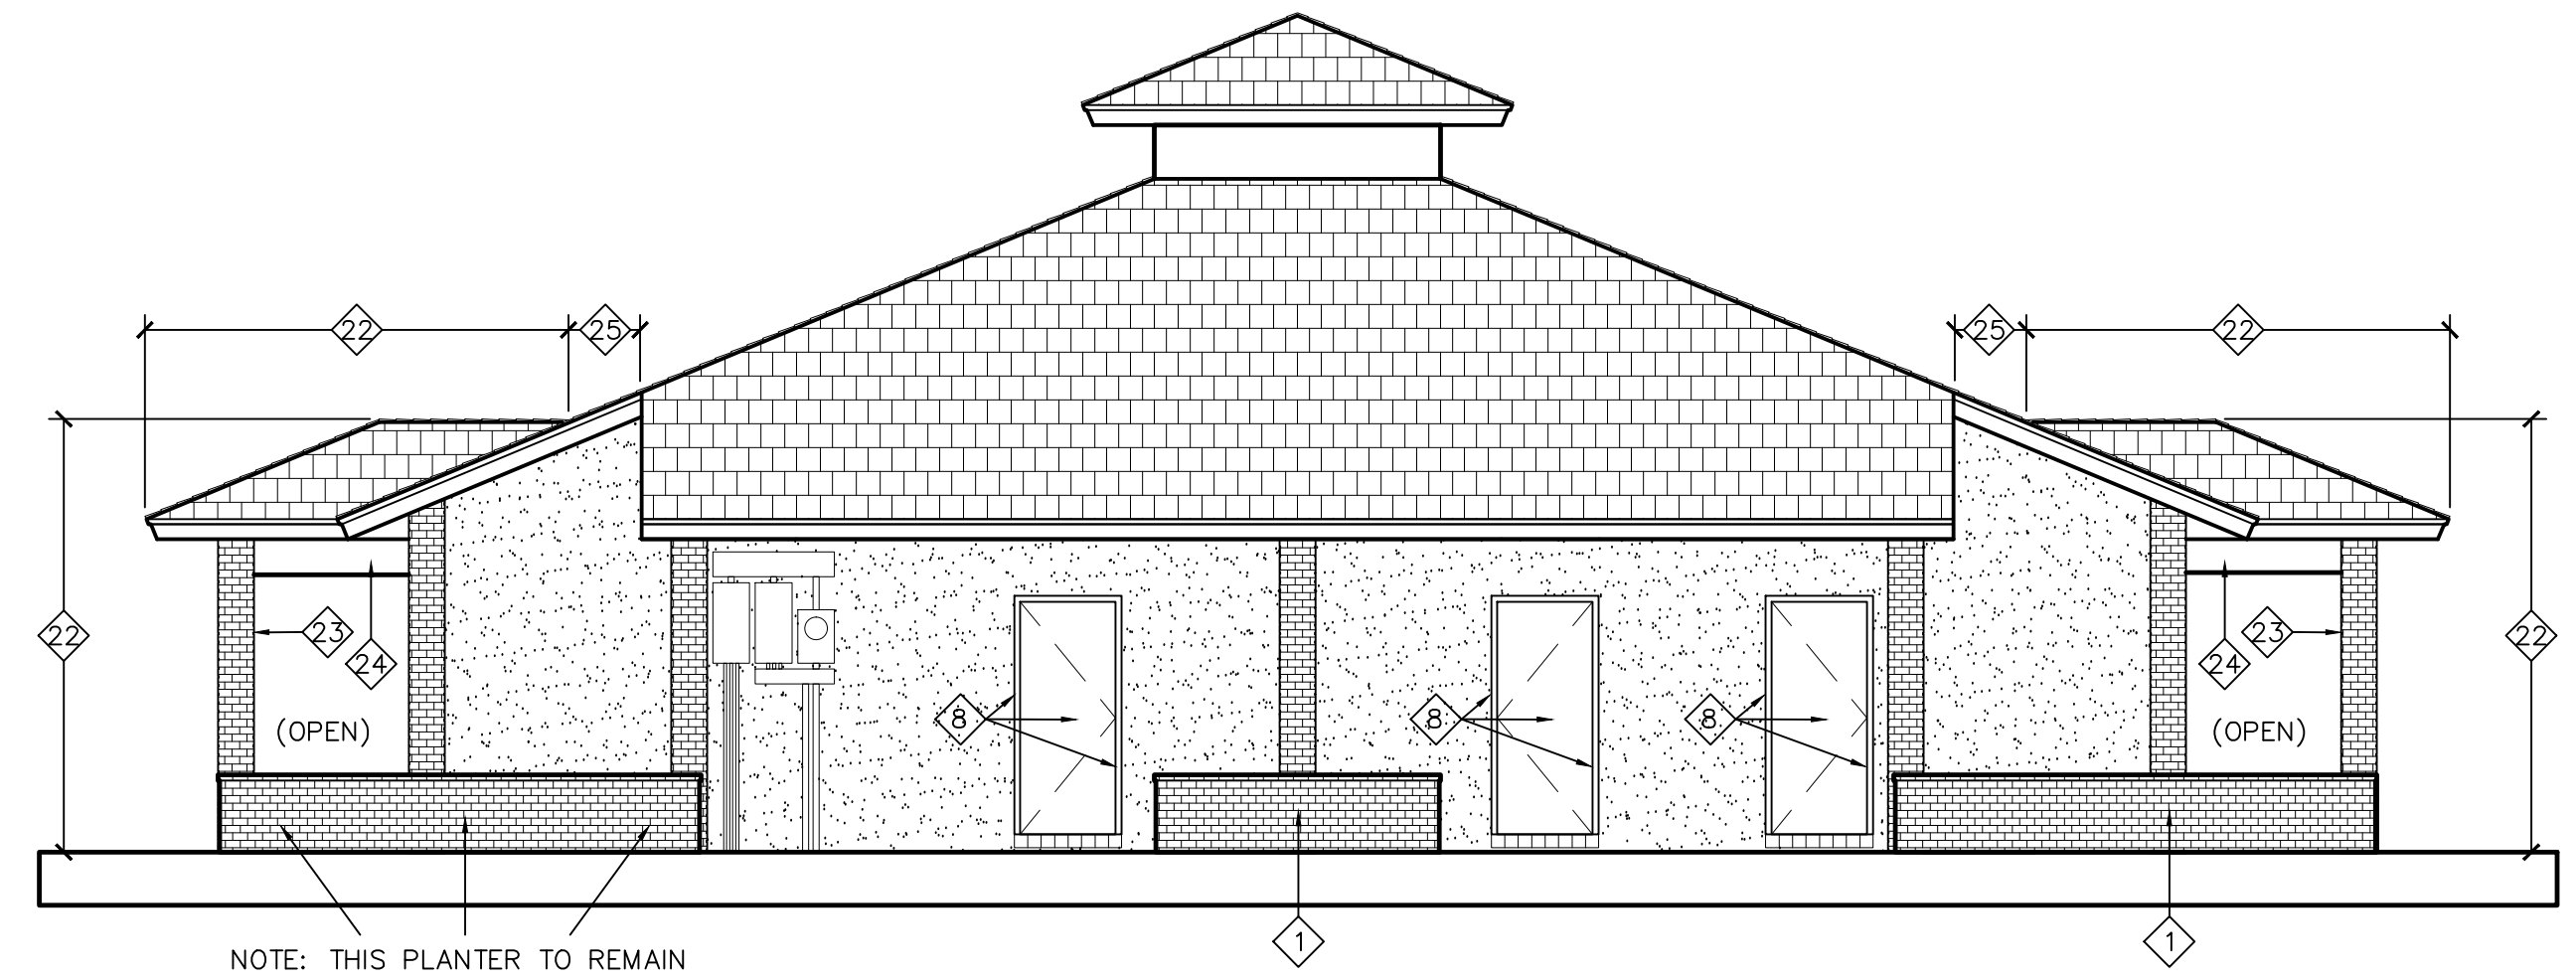

DEMOLITION SOUTH ELEVATION

SCALE: 3/16" = 1'-0"

REVISIONS	BY

Slattery & Associates
ARCHITECTS PLANNERS
 2060 NW BOCA RATON BLVD.
 SUITE 2
 BOCA RATON, FL 33431
 TEL.: 561-392-3848
 FAX: 561-392-5402
 WWW.SLATTERYARCHITECTS.COM

**WOODFIELD HUNT CLUB
 CLUBHOUSE RENOVATION
 AND EXPANSION**
 4420 WOODFIELD BLVD.
 BOCA RATON, FLORIDA

DATE OF SEAL: 7-27-16
 SLATTERY & ASSOCIATES
 FLORIDA REGISTRATION # AA0003381

DEMOLITION BUILDING ELEVATIONS

DRAWN	CR, DR
CHECKED	CR
DATE	7-21-16
SCALE	AS NOTED
JOB NO.	2014-33
SHEET	A154

C.D. - 7-21-16