

MEMBER:
AMERICAN
INSTITUTE OF
ARCHITECTS
AA26001907

DeMELLO
ARCHITECTURE


911 Southwest 18 Street, Boca Raton, Florida 33486
954 671 0203 Fax 954 418 0022

All ideas and designs indicated or represented by this drawing are the property of DeMello Architecture and were created and developed for use in connection with the specific project. None of such ideas and designs shall be used by or disclosed to any person or corporation for any purpose whatsoever without written permission of this office.


SECOND FLOOR ADDITION FOR
DIXIE DIVERS
455 U.S. HIGHWAY #1
DEERFIELD BEACH, FL.

drawing name:
NORTH ELEVATION, SOUTH ELEVATION AND SCHEDULE

revisions	
designed	H. DeMello
drawn	H. DeMello
date	AUG. 21, 2015
scale	AS SHOWN
project #	15136
sheet	

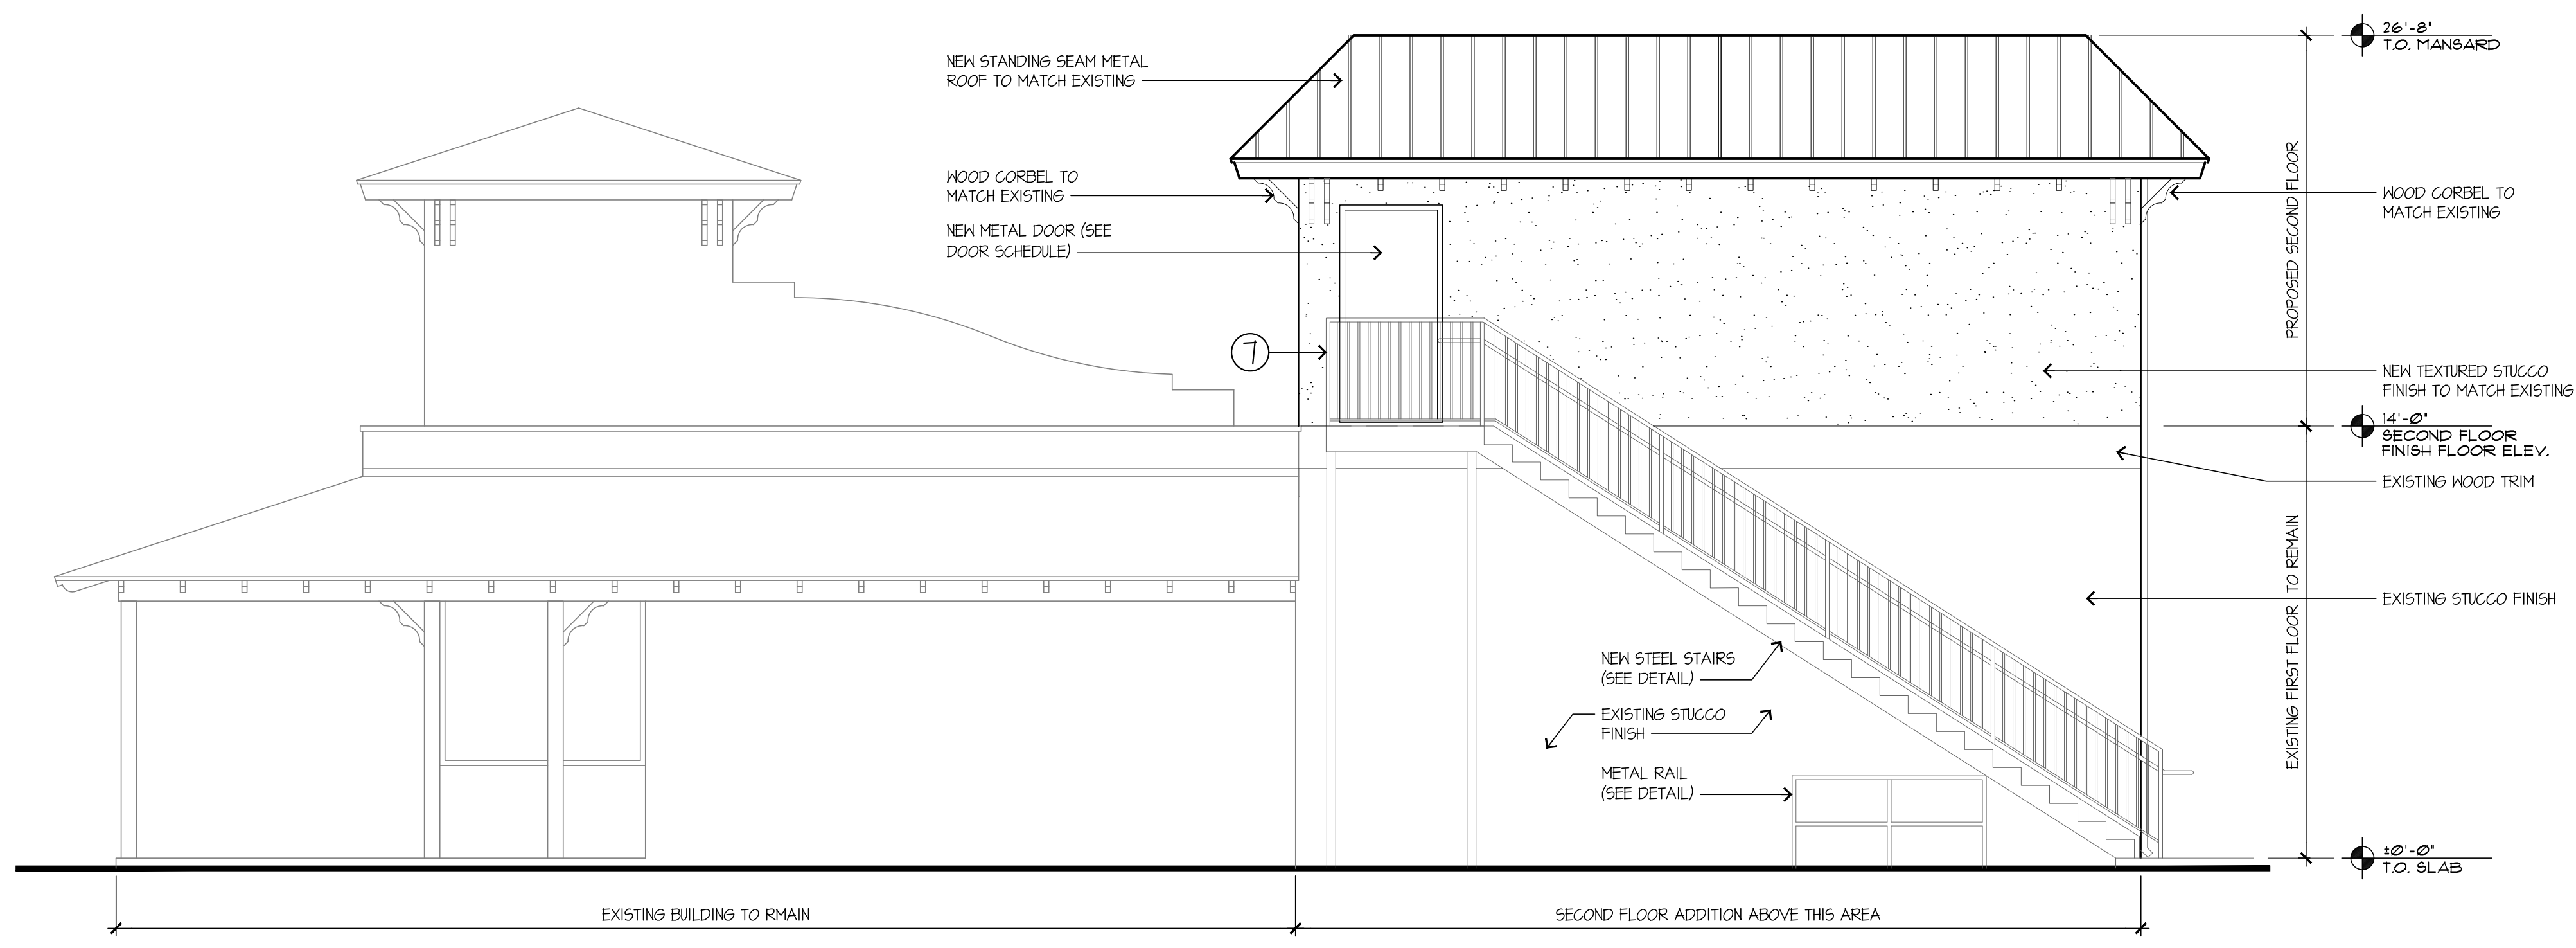

A3.02 NORTH ELEVATION
SCALE: 1/4"=1'-0"

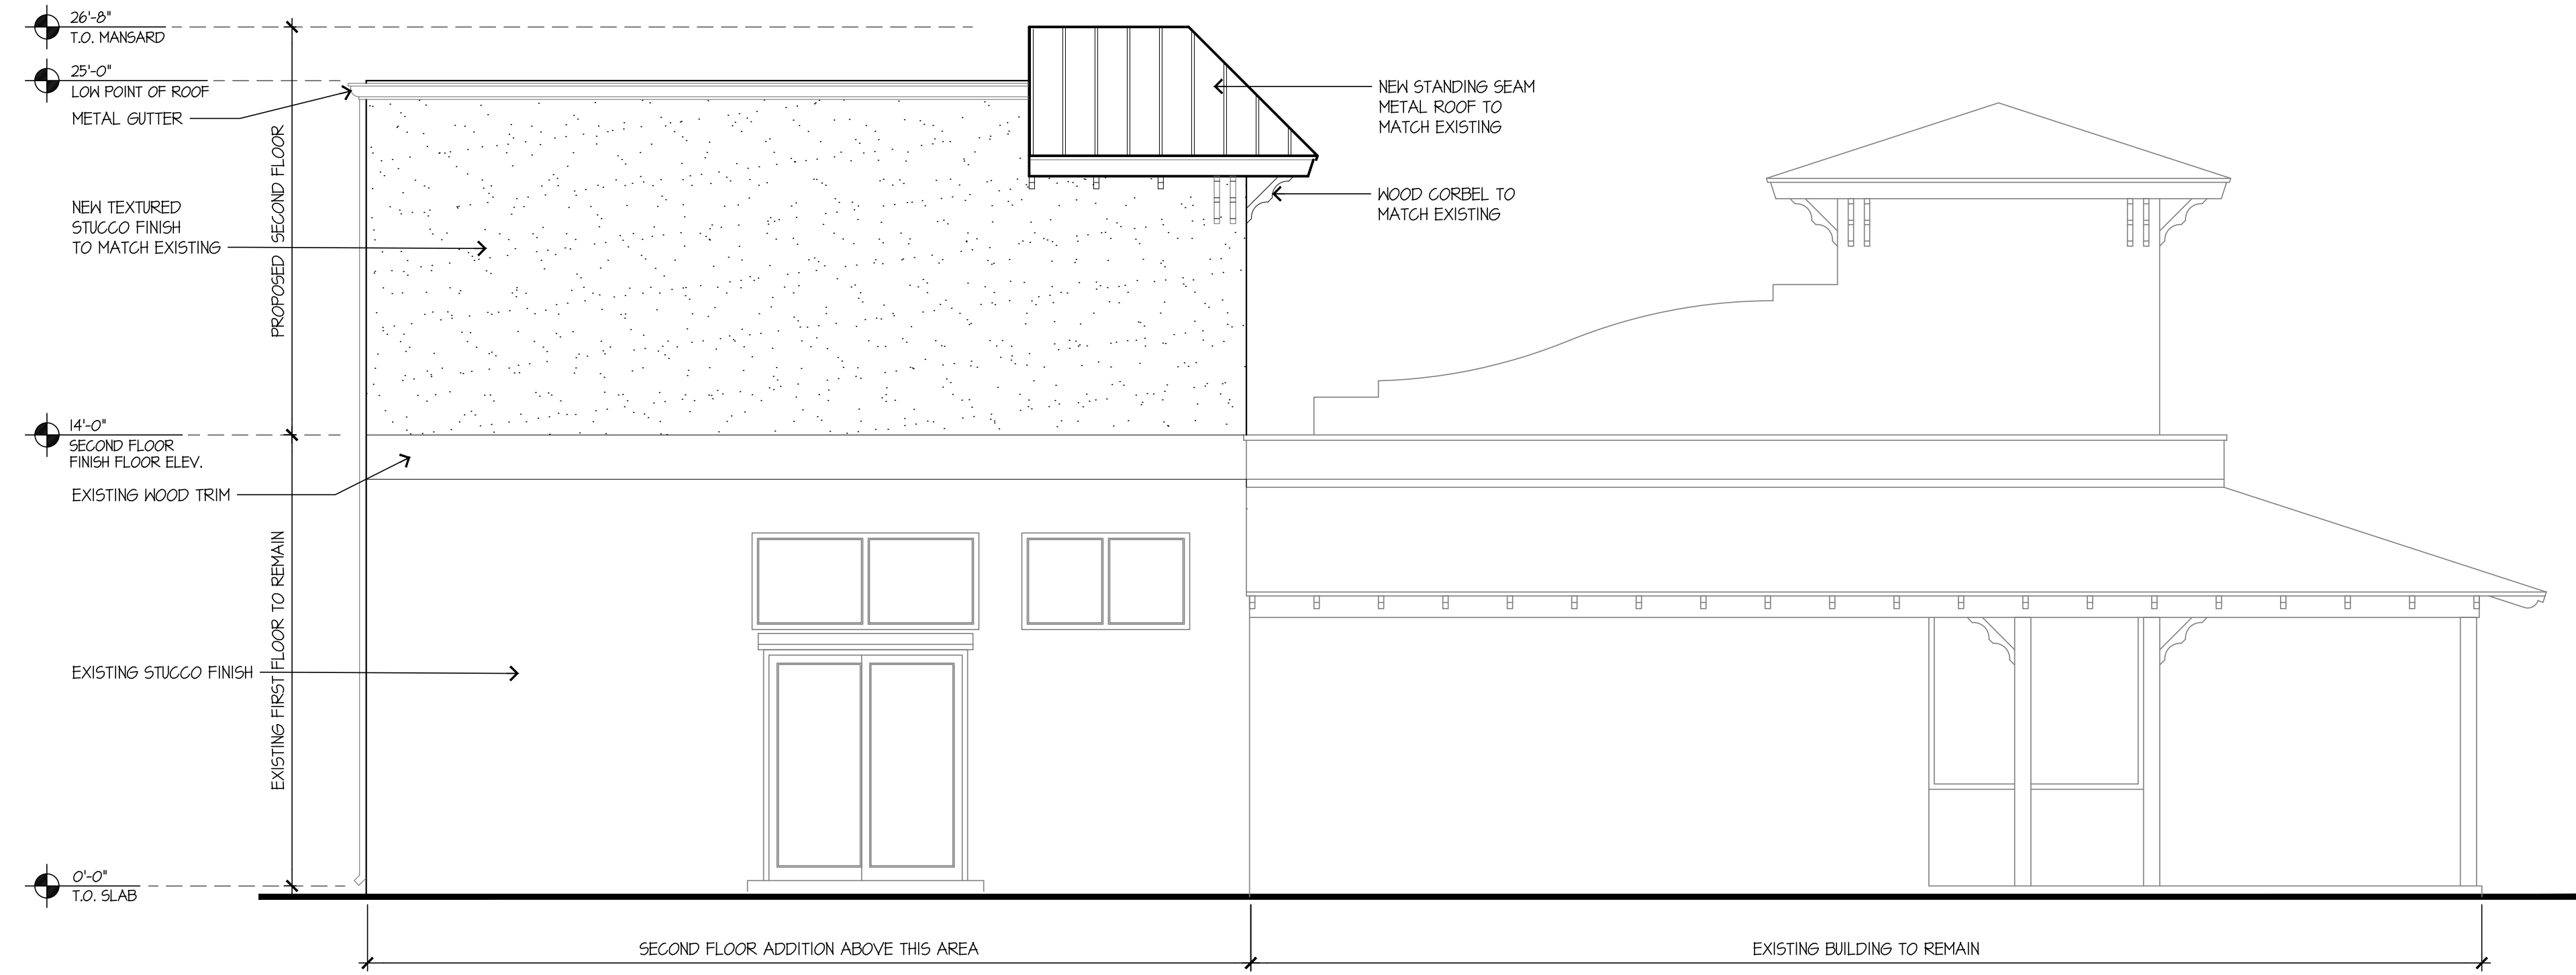

A3.01 SOUTH ELEVATION
SCALE: 1/4"=1'-0"