


EAST ELEVATION

CLUBHOUSE

SCALE: 3/16" = 1'-0"

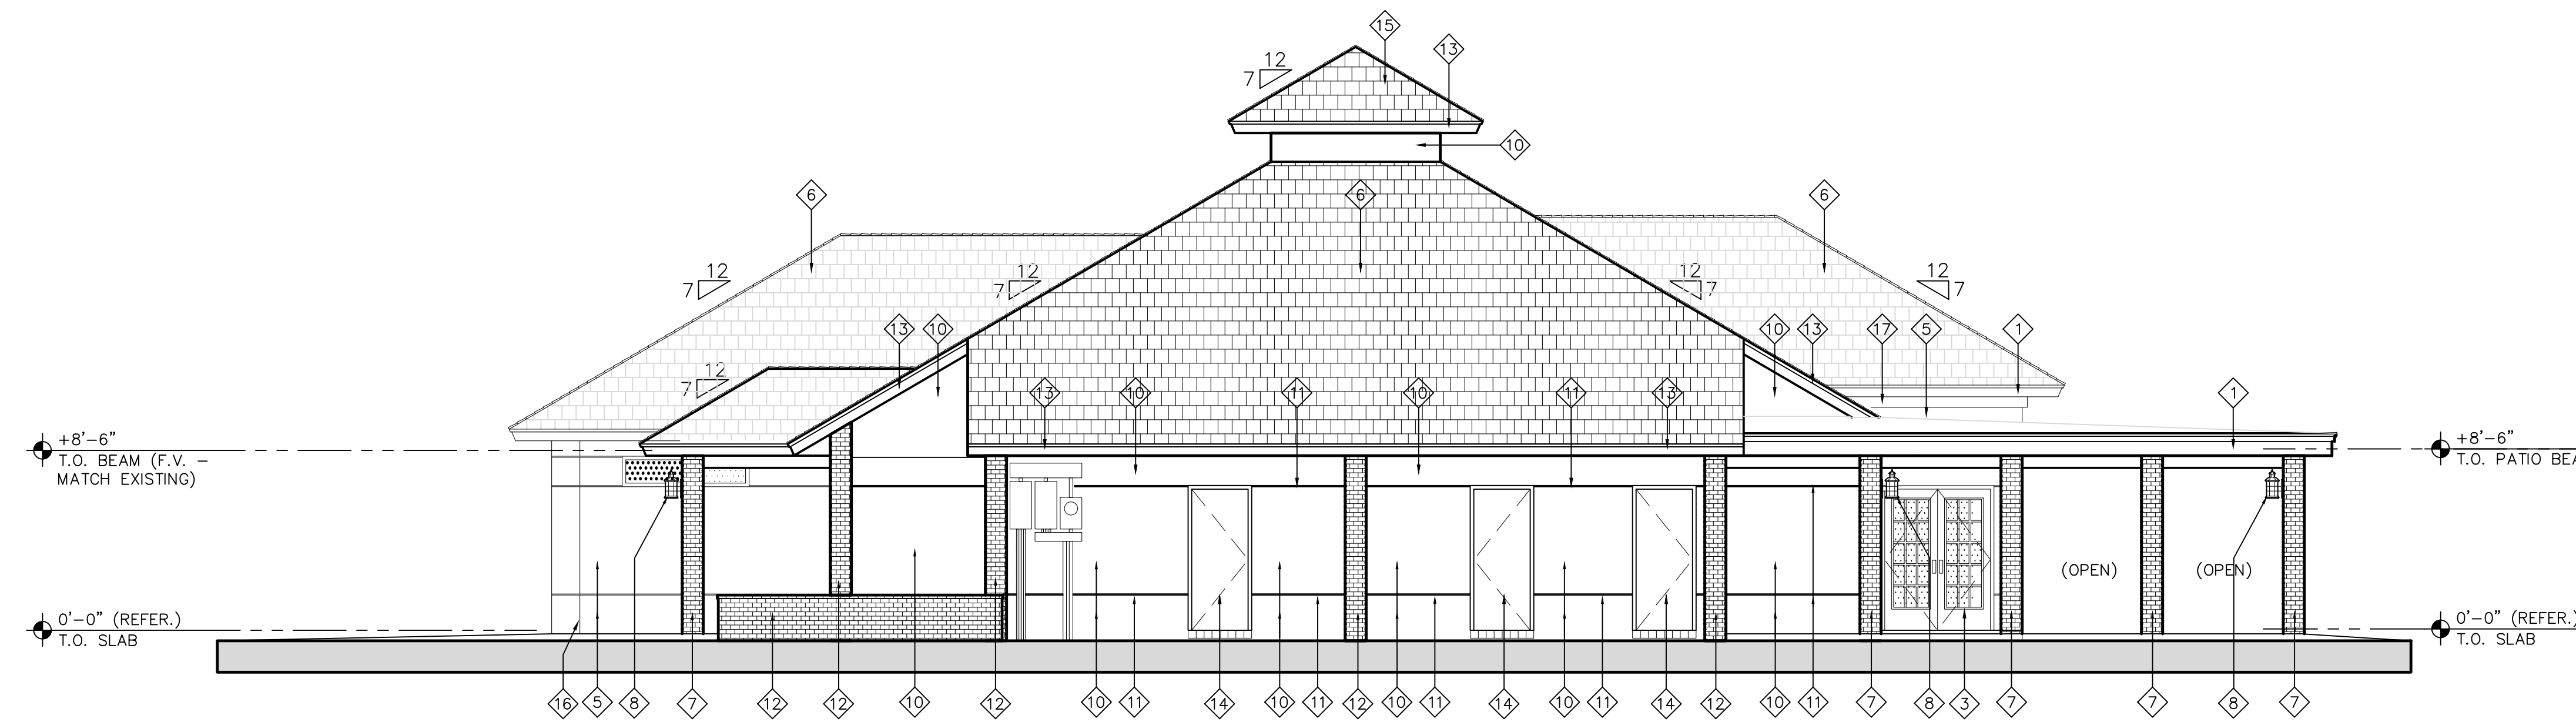

SOUTH ELEVATION

CLUBHOUSE

SCALE: 3/16" = 1'-0"

ELEVATION LEGEND	
1	NEW SHOP PAINTED METAL DRIP-EDGE OVER P.T. WOOD NAILER OVER SHOP PAINTED ALUM. CLAD DBL. 3/4" THK. FLYWD. FASCIA TO MATCH EXISTING, TYP.
2	NEW HORIZ. LEVEL 3/4" H. X 3/4" D. PAINTABLE VINYL REGLET REVEAL / CONTROL JOINT, TYP.
3	NEW ALUM. FRAMED & LT. GRAY TINTED LAMINATED GLASS, IMPACT RATED, ENTRY DOORS & SIDELIGHT (WHERE SHOWN) W/ WHITE POWDER-COAT FRAME FINISH, TYP.
4	NEW ALUM. FRAMED & LT. GRAY TINTED LAMINATED GLASS, IMPACT RATED WINDOWS W/ WHITE POWDER-COAT FRAME FINISH, TYP.
5	NEW 5/8" THK. PAINTED STUCCO FINISH TO MATCH EXISTING ON NEW CMU WALLS, TYP.
6	NEW CEMENT TILE ROOF SYST. TO MATCH EXISTING, TYP.
7	NEW FAUX BRICK VENEER ON STUCCO TO MATCH EXISTING, TYP.
8	NEW WALL-MOUNT EXTERIOR SCONCE LIGHT FIXTURE, TYP. (SEE 1.D. & E. DWGS.)
9	NEW HI-LOW WALL-MOUNT WATER COOLERS, TYP. (SEE P. DWGS.)
10	PROVIDE PREP & NEW 2-COAT PAINT FIN. TO ALL EXISTING STUCCO (PAINT ENTIRE BLDG. TO MATCH), TYP.
11	PROVIDE NEW 3/4" H. X 3/4" D. PAINTABLE VINYL STUCCO REGLET REVEAL / STUCCO CONTROL JOINT @ EXISTING STUCCO (BY SAW-CUT OR CHIP-OUT REMOVE & PATCH-IN) TO ALIGN W/ REVEALS @ NEW ADDITION, TYP.
12	EXISTING FAUX BRICK VENEER ON STUCCO TO REMAIN, TYP.
13	EXISTING FASCIA TO REMAIN, TYP.
14	NEW INSULATED, IMPACT RATED HOLLOW METAL DOOR(S) & FRAME W/ SHOP PRIME & 2-COAT ROLLED PAINT FINISH TO MATCH BLDG. COLOR, TYP.
15	EXISTING CEMENT TILE ROOF SYST. TO REMAIN, TYP.
16	NEW VERT. PLUMB. STUCCO SCORE-LINE CONTROL JOINT, TYP.
17	NEW 10" H. X 3" THK. E.I.F.S. BAND W/ SMOOTH (SAND) TEXTURE FIN. & GLASS-FIBER MESH REINFORCING MASTIC ATT. TO STUCCO, PAINT TO MATCH BLDG., TYP.
18	NEW 5" H. X 3" THK. E.I.F.S. BAND W/ SMOOTH (SAND) TEXTURE FIN. & GLASS-FIBER MESH REINFORCING MASTIC ATT. TO STUCCO, PAINT TO MATCH BLDG., TYP.

REVISIONS	BY

Slattery & Associates
ARCHITECTS PLANNERS
 2060 NW BOCA RATON BLVD.
 SUITE 2
 BOCA RATON, FL 33431
 TEL: 561-392-3848
 FAX: 561-392-5402
 WWW.SLATTERYARCHITECTS.COM

**WOODFIELD HUNT CLUB
 CLUBHOUSE RENOVATION
 AND EXPANSION**
 4420 WOODFIELD BLVD.
 BOCA RATON, FLORIDA

DATE OF SEAL: 7-27-16
 SLATTERY & ASSOCIATES
 FLORIDA REGISTRATION # AA0003381

BUILDING ELEVATIONS	
DRAWN	CR, DR
CHECKED	CR
DATE	7-21-16
SCALE	AS NOTED
JOB NO.	2014-33
SHEET	A402

C.D. - 7-21-16