

1 PROPOSED SECOND FLOOR REFLECTED CEILING PLAN  
SCALE: 1/8" = 1'-0"

RCP GENERAL NOTES

- A. ALL LIGHT FIXTURES TO BE CENTERED IN ROOM U.O.N.
- B. TYPICAL RECESSED LIGHT FIXTURE LAYOUT FOR ALL BATHROOMS U.O.N.
- C. PROVIDE WINDOW SHADES IN EVERY ROOM EXCEPT FOR AS FOLLOWS:
  1. ENTRANCE LOBBY 100
  2. MULTIPURPOSE ROOM 127
  3. ELECTRICAL ROOM 104
  4. STAIRS A & B
  5. CORRIDOR 200
- D. CEILING HEIGHTS AS INDICATED ON THE PLANS.

RCP KEY NOTES


- 1. MOTORIZED BLINDS BASIS OF DESIGN:
 

|                |   |
|----------------|---|
| MANUFACTURER:  | MECHOSHADE SYSTEMS INC.   |
| SERIES:        | ELECTROSHADES - LOW VOLTAGE ELECTRICALLY OPERATED MOTORIZED SHADE CONTROLLED W/ WHISPERSHADE 102 TUBULAR ASYNCHRONOUS MOTORS. |
| CONFIGURATION: | SINGLE SQUARE SHADES  |
| SIZE:          | REFER TO WINDOW SCHEDULE FOR WINDOW SIZES   |
| CONTACT:       | JOHN V. BAUCOM (704) 293-5695   |
- 2. PRIVACY CURTAIN BASIS OF DESIGN:
 

|               |                                 |
|---------------|---------------------------------|
| MANUFACTURER: | CS (CONSTRUCTION SPECIALTIES)   |
| SERIES:       | SURFACE MOUNTED ALUMINUM TRACK  |
| MODEL #:      | 8050V                           |
| SIZE:         | REFER TO REFLECTED CEILING PLAN |
| COLOR:        | WHITE POWDER COATED             |
- 3. EQUIPMENT HOOD, REFER TO VENDOR DRAWINGS
- 4. EXPOSED CEILING - ALL STRUCTURE & MECHANICAL SYSTEM EQUIPMENT TO BE PAINTED BLACK.
- 5. ROOF ACCESS HATCH
- 6. HATCH IN METAL DECK ABOVE FOR ATTIC ACCESS.

LEGEND

- 2' X 2' SUSPENDED ACOUSTICAL CEILING GRID
- PAINTED GYPSUM BOARD, LEVEL 4 GYPSUM BOARD FINISH.
- 2' X 4' LED LIGHT FIXTURE
- 2' X 2' LED LIGHT FIXTURE
- 4' Ø LED RECESSED CYLINDER LIGHT FIXTURE
- 4' LONG SURFACE MOUNTED LIGHT FIXTURE
- DECORATIVE WALL SCONCE
- EXIT SIGN - SEE ELECTRICAL DWGS
- INDICATES CEILING HEIGHT & FINISH - ACT TO BE 10'-0" A.F.F. UNLESS OTHERWISE NOTED
- SUPPLY AIR DIFFUSER - REFER TO MECHANICAL DRAWINGS

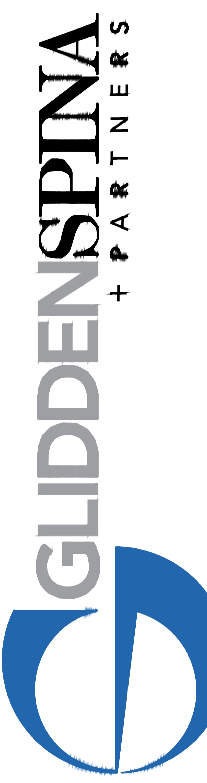

Architecture - Interior Design  
Keith M. Spina # AH13019


New Building For:  
**OPPORTUNITY INC.**  
EARLY LEARNING CENTER  
4171 Westgate Avenue  
Palm Beach County, Florida

THESE DRAWINGS ARE FOR THE EXCLUSIVE USE OF GLIDDEN SPINA + PARTNERS, INC. AND MAY NOT BE DUPLICATED, REPRODUCED OR USED IN ANY MANNER WITHOUT THE EXPRESS WRITTEN CONSENT OF GLIDDEN SPINA + PARTNERS, INC. ALL RIGHTS RESERVED.

Revisions:

|  |  |
|--|--|
|  |  |
|  |  |

Project no: 14224  
Date: 09.09.16  
Drawn by: WS  
Project Architect: WC / DR

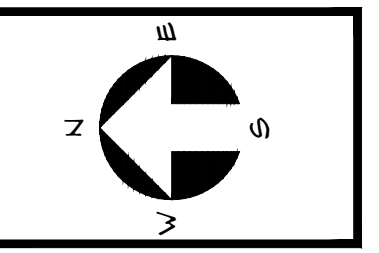

**A2.2**  
09.09.16 BID/PERMIT

SECOND FLOOR REFLECTED CEILING PLAN