


REFER TO A4.1 FOR KEY NOTES

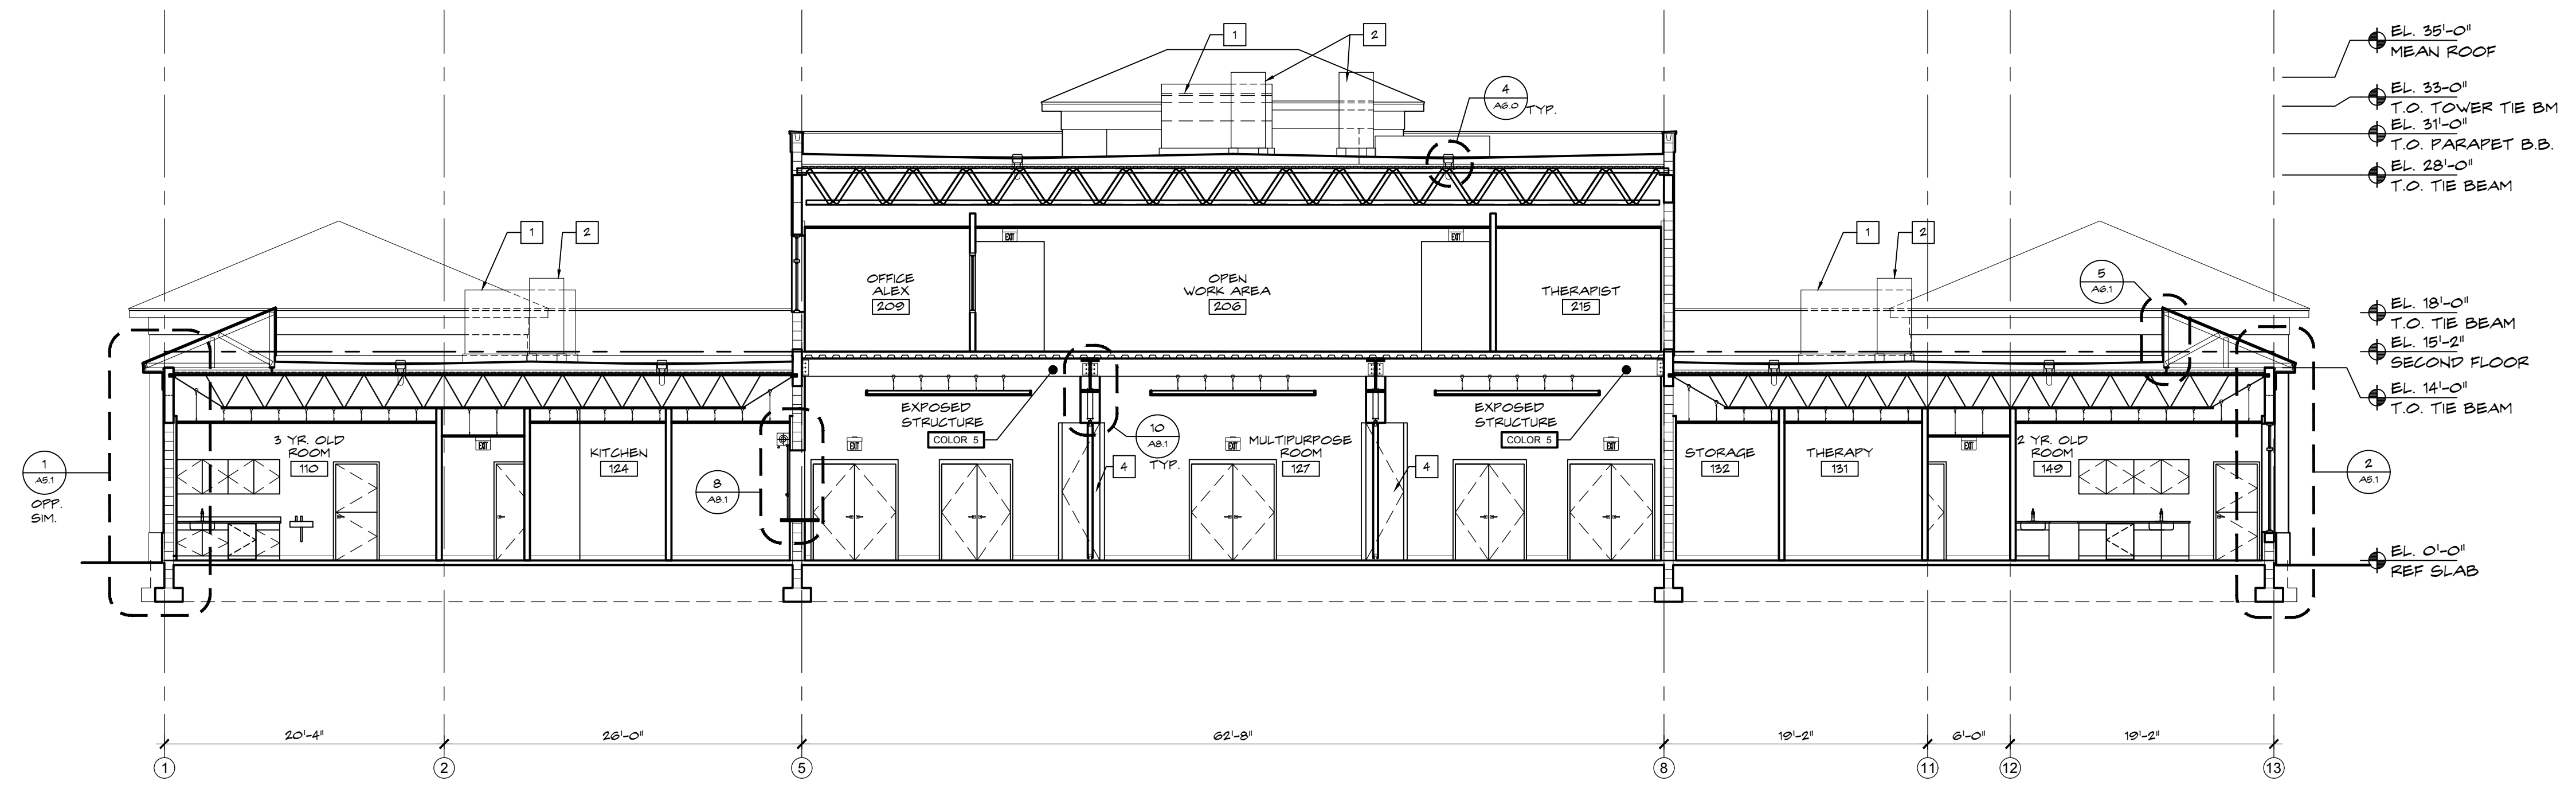

1 PROPOSED BUILDING SECTION LOOKING SOUTH  
SCALE: 1/8" = 1'-0"



2 PROPOSED BUILDING SECTION LOOKING SOUTH  
SCALE: 1/8" = 1'-0"

**LEGEND**

DS DOWNSPOUT, REFER TO ROOF PLAN FOR BASIS OF DESIGN  
CJ CONTROL JOINT

FINISH X  
COLOR X STUCCO FINISH AS FOLLOWS:  
FINISH A - SMOOTH STUCCO  
FINISH B - TEXTURED STUCCO

PANT COLORS TO BE BENJAMIN MOORE OR QUAL AND ARE AS FOLLOWS:  
COLOR 1 - #00-117 SIMPLY WHITE  
COLOR 2 - #935 LEMON CHIFFON  
COLOR 3 - #345 WINTER SUNSHINE  
COLOR 4 - #233 CREAM FLEECE  
COLOR 5 -

XXX X WIND PRESSURE LOADS

New Building For:  
**OPPORTUNITY INC.**  
EARLY LEARNING CENTER  
4171 Westgate Avenue  
Palm Beach County, Florida

THESE DRAWINGS ARE FOR THE EXCLUSIVE USE OF GLIDDEN SPINA + PARTNERS, INC. AND MAY NOT BE DUPLICATED, REPRODUCED OR USED IN ANY MANNER WITHOUT THE EXPRESS WRITTEN CONSENT OF GLIDDEN SPINA + PARTNERS, INC. ALL RIGHTS RESERVED.

Revisions:

--	--

Project no: 14224  
Date: 09.09.16  
Drawn by: WS  
Project Architect: WC / DR

BUILDING SECTIONS

**A4.2**

09.09.16 BID/PERMIT