




11 WALL MOUNTED HANDRAIL DETAILS
SCALE: 3" = 1'-0"

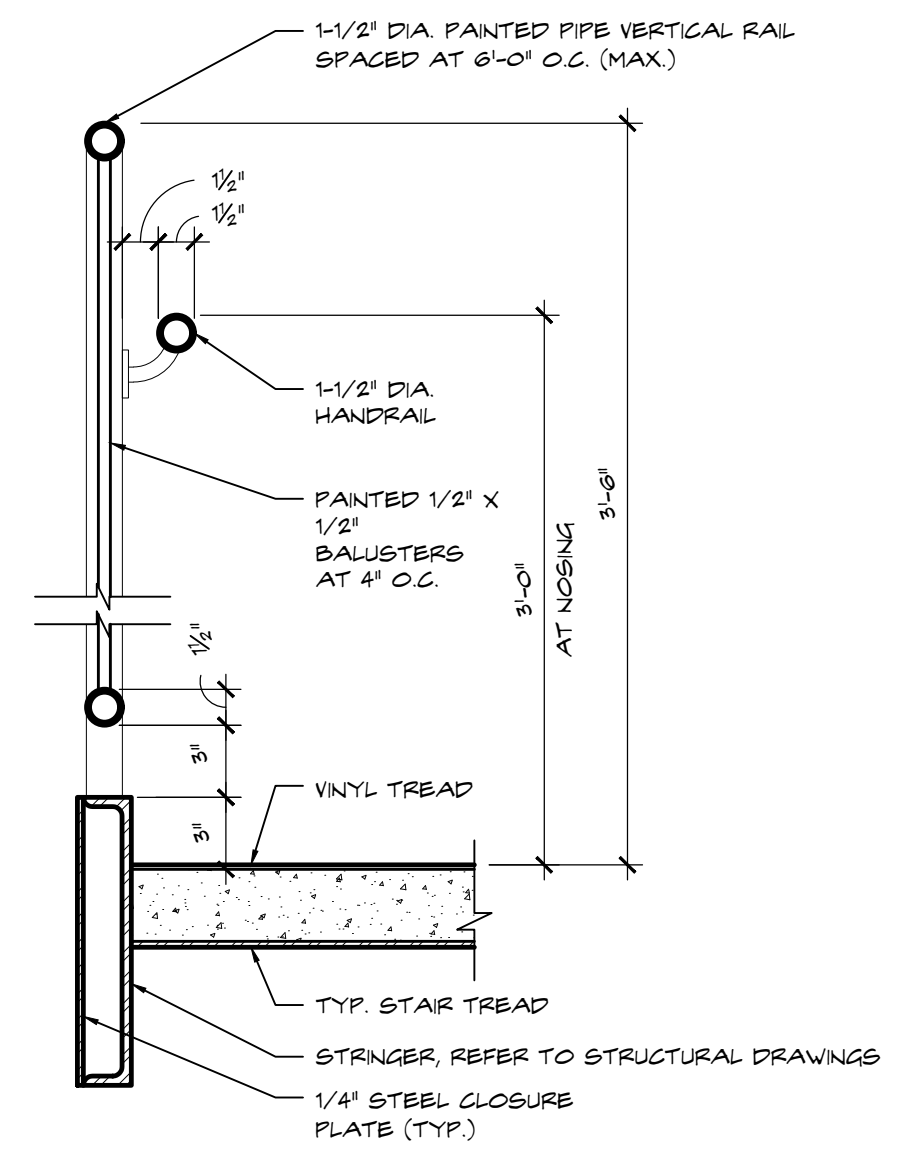


10 GUARDRAIL & HANDRAIL DETAIL
SCALE: 1-1/2" = 1'-0"

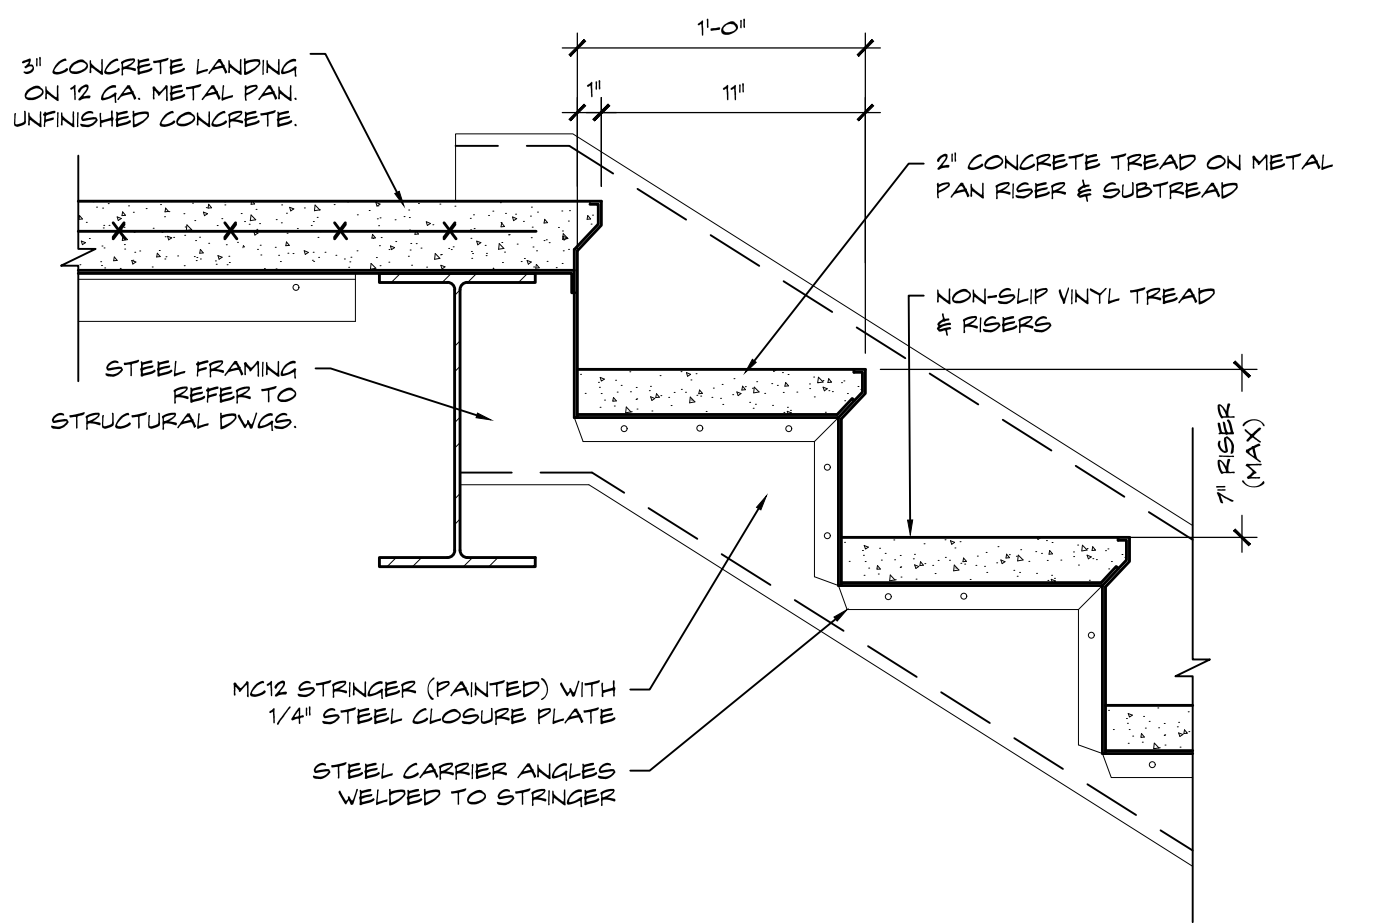


9 UPPER LANDING DETAIL
SCALE: 1-1/2" = 1'-0"

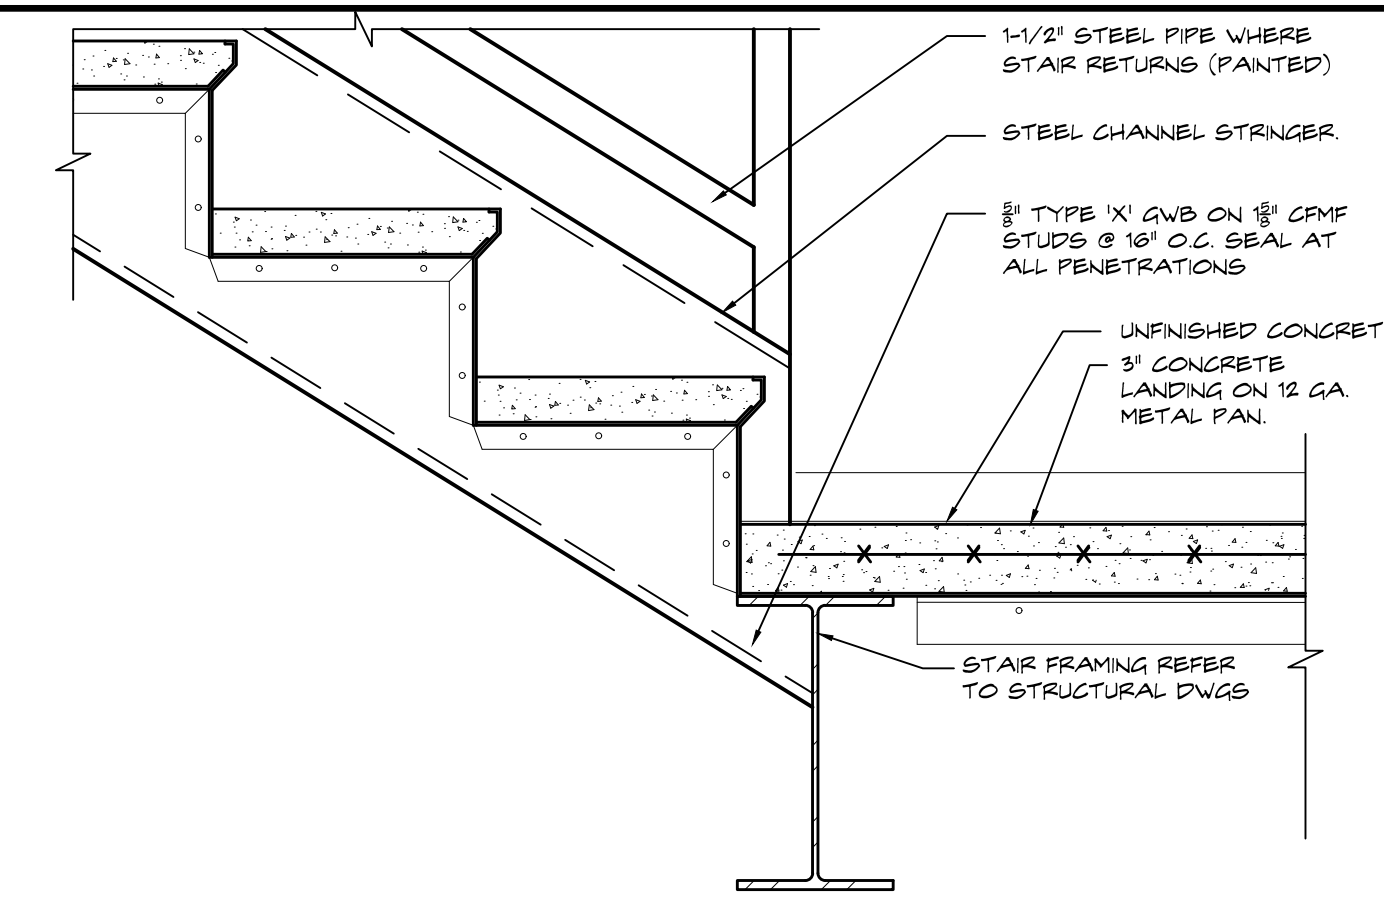


8 INTERMEDIATE LANDING DETAIL
SCALE: 1-1/2" = 1'-0"

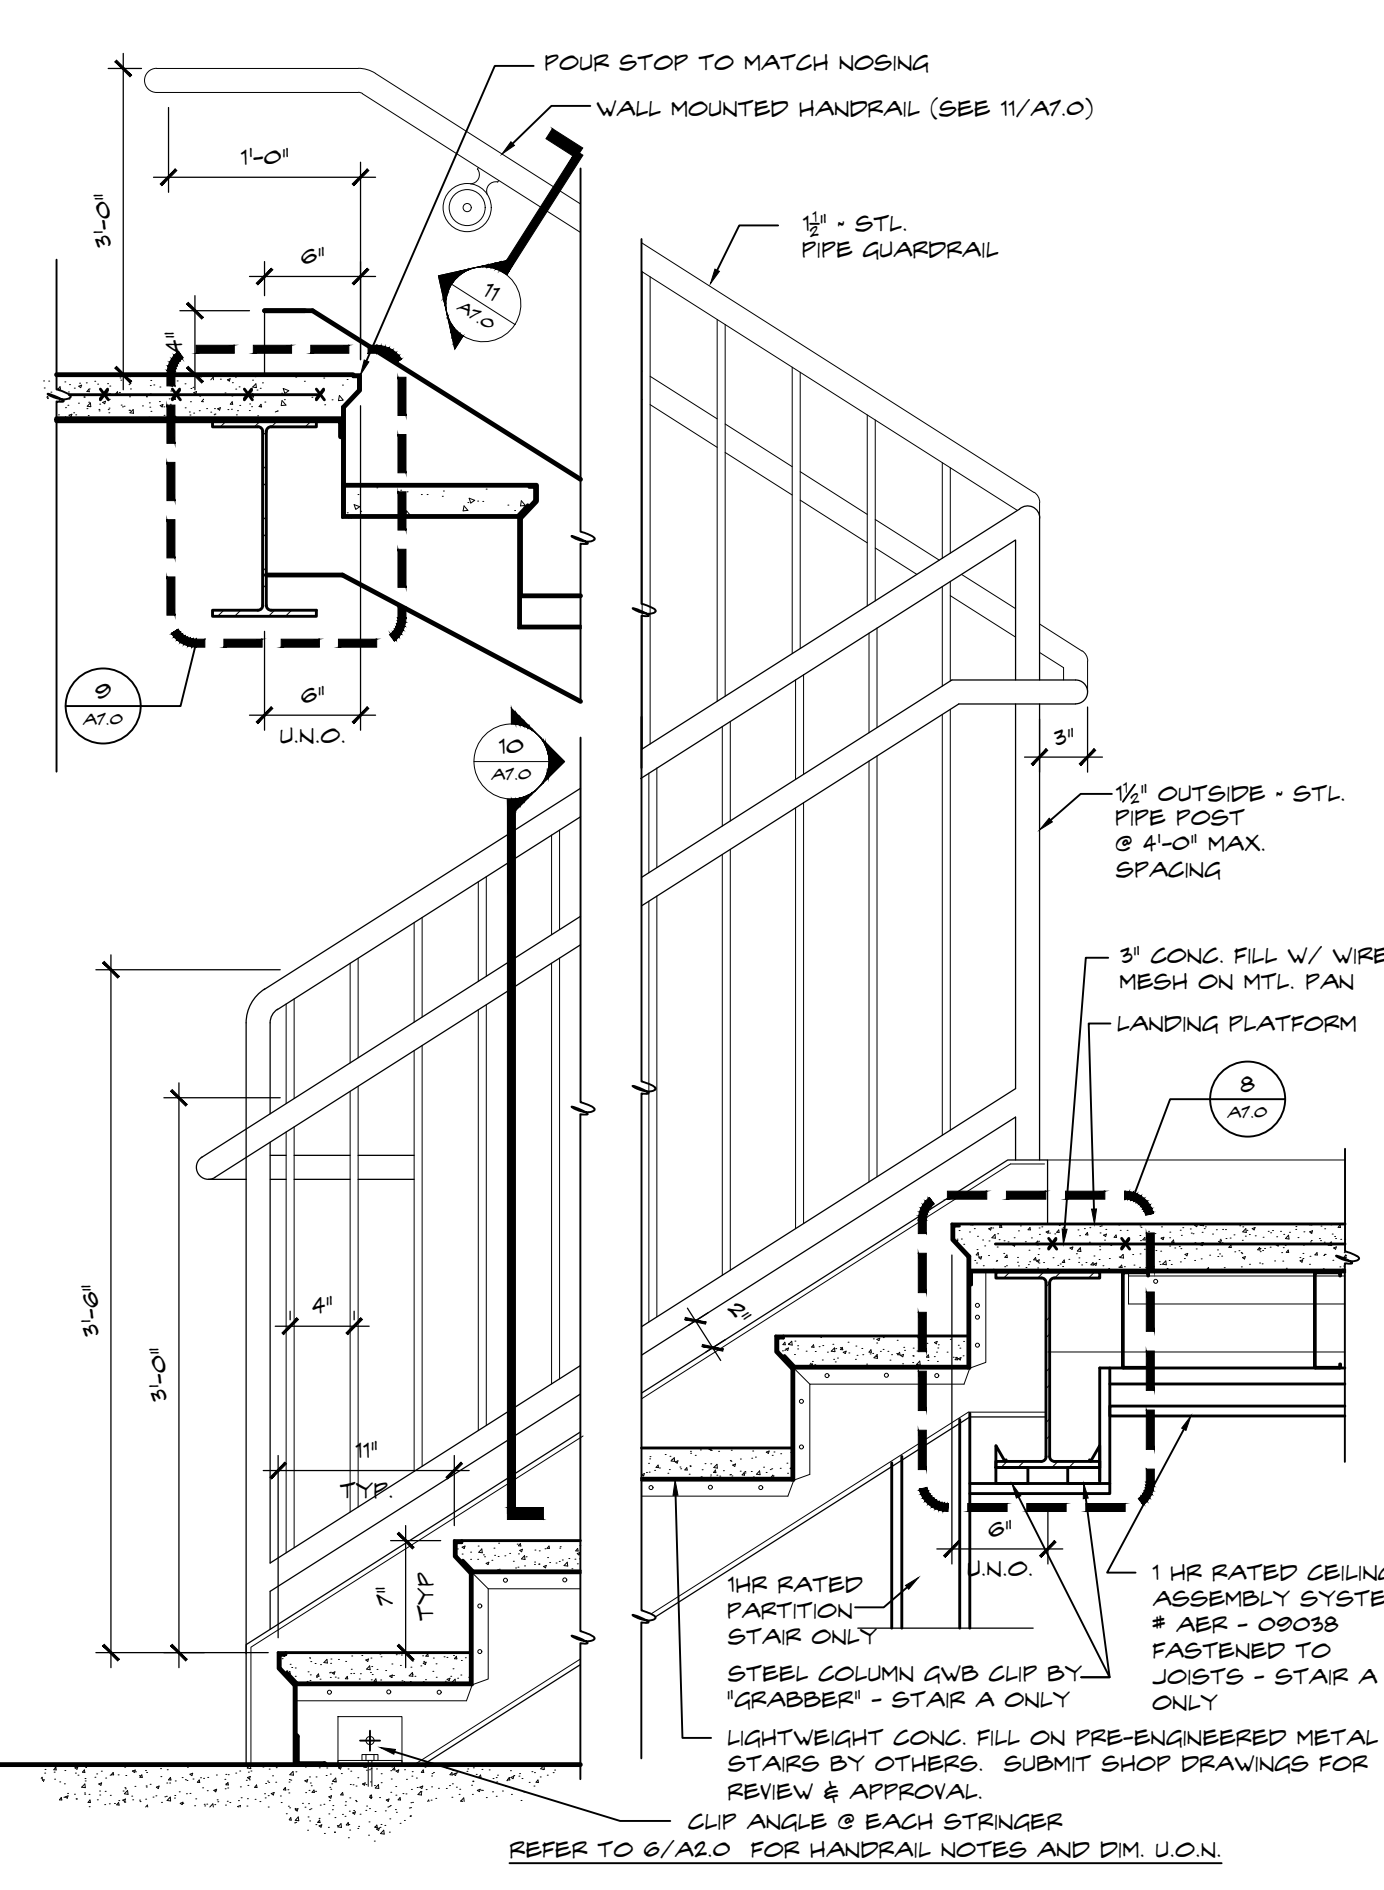


7 SECTION DETAIL
SCALE: 1" = 1'-0"

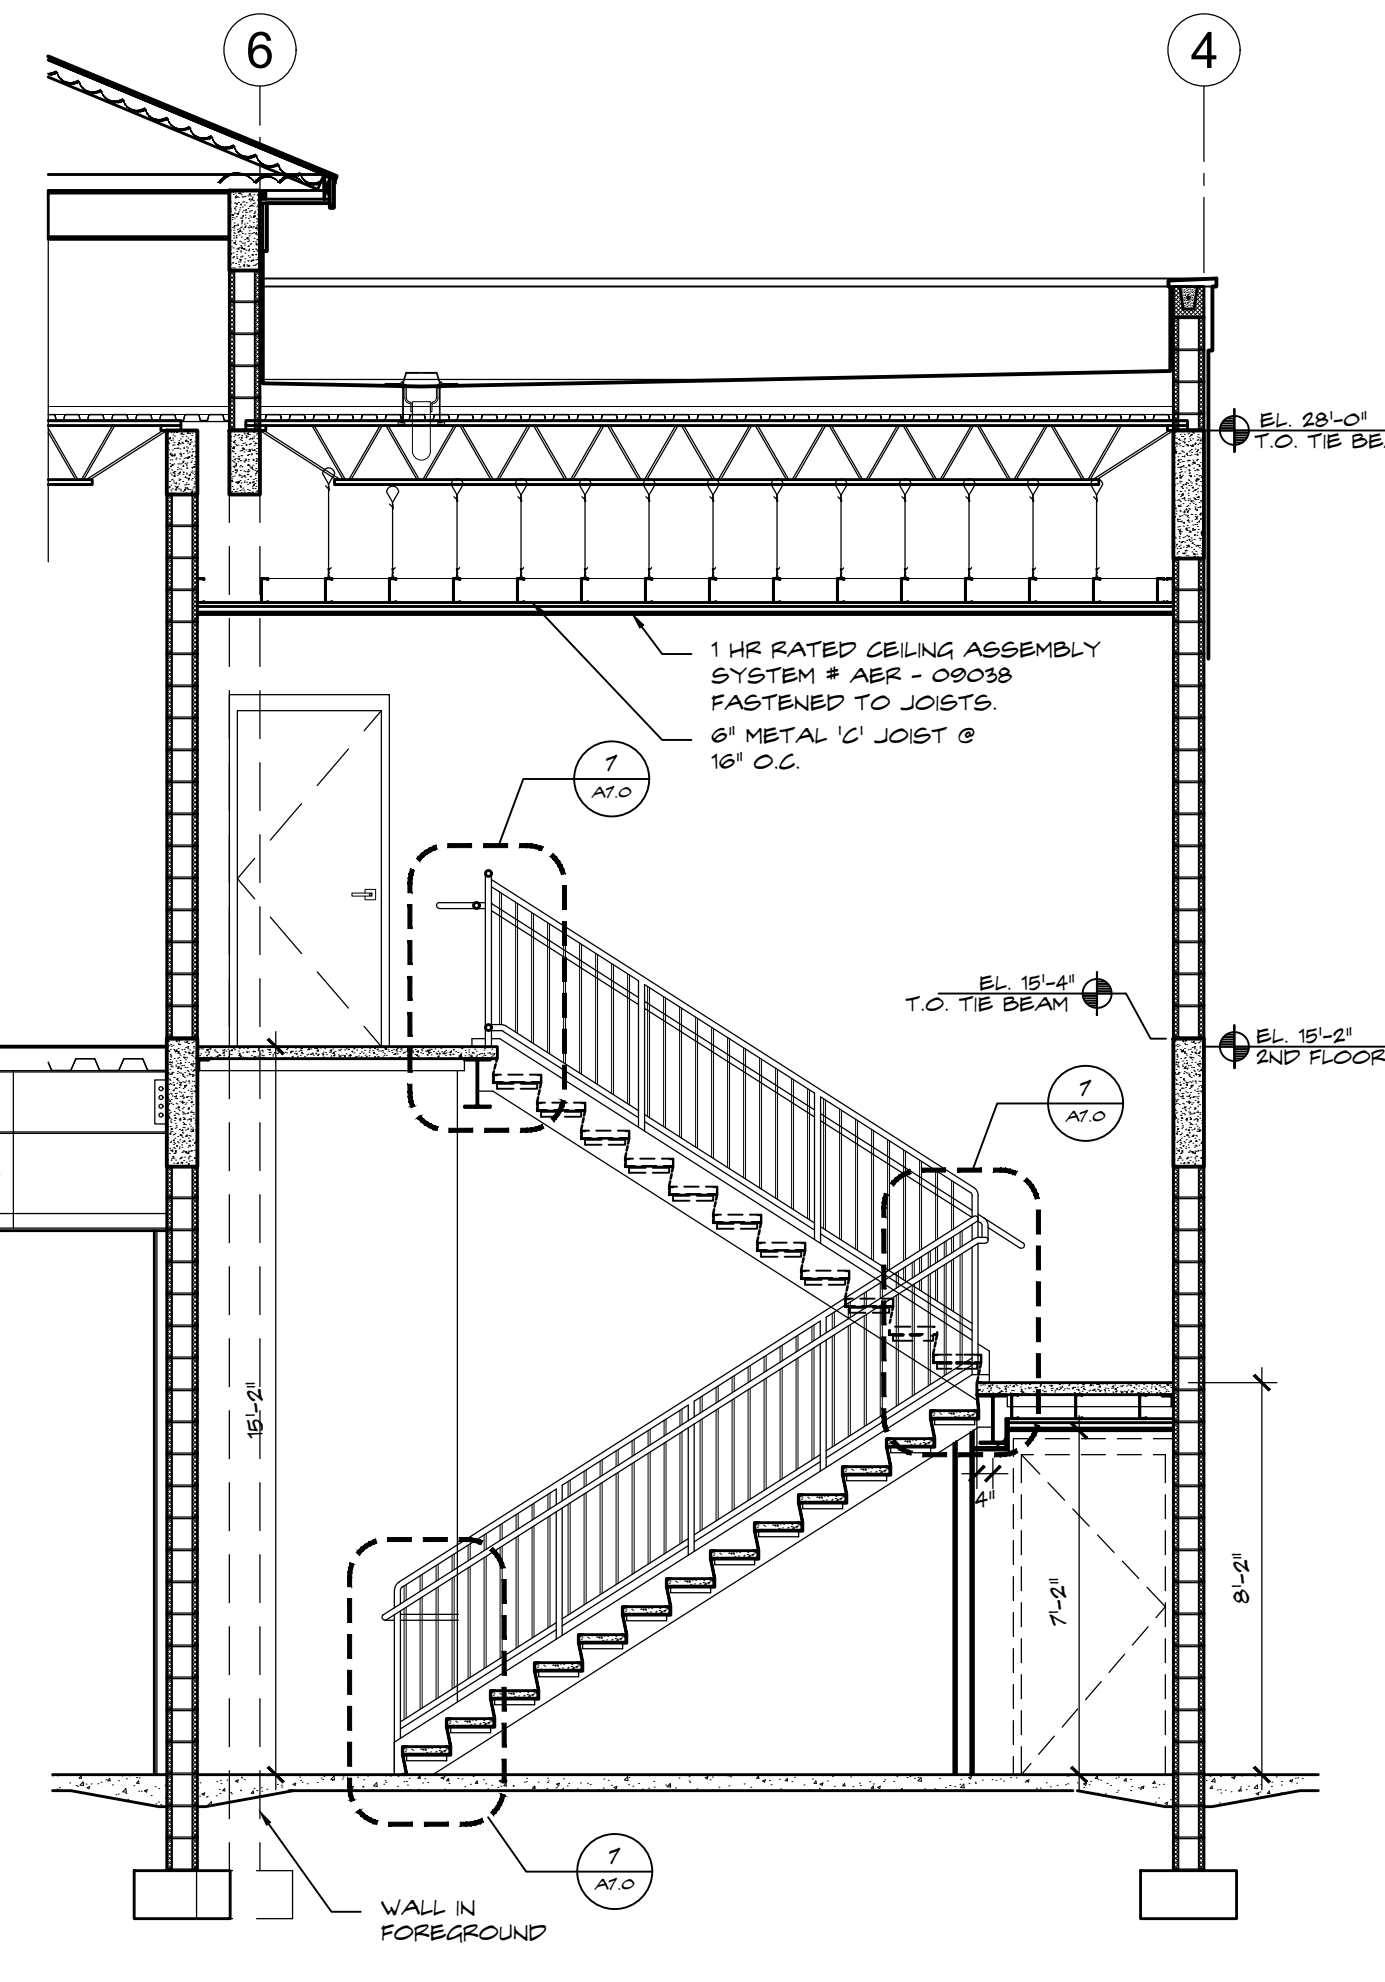


6 STAIR A - SECTION
SCALE: 1/4" = 1'-0"

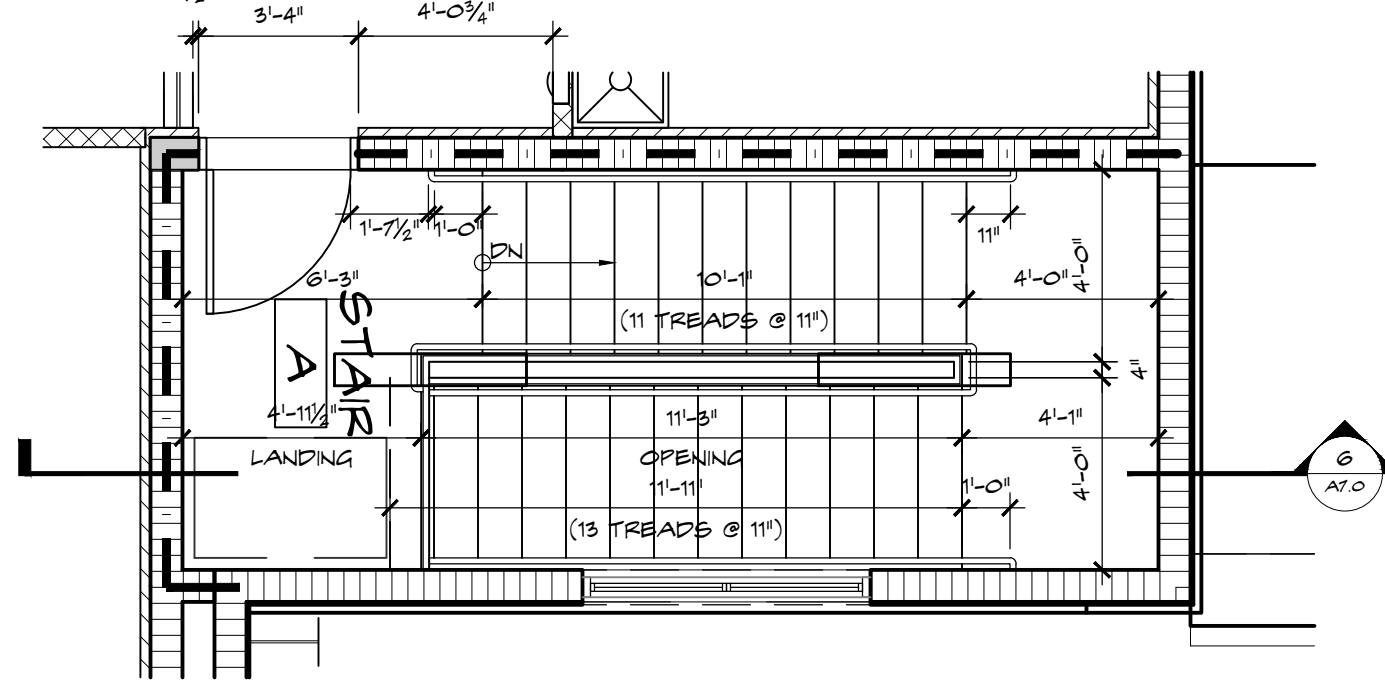


5 STAIR A - 2ND FLOOR PLAN
SCALE: 1/4" = 1'-0"

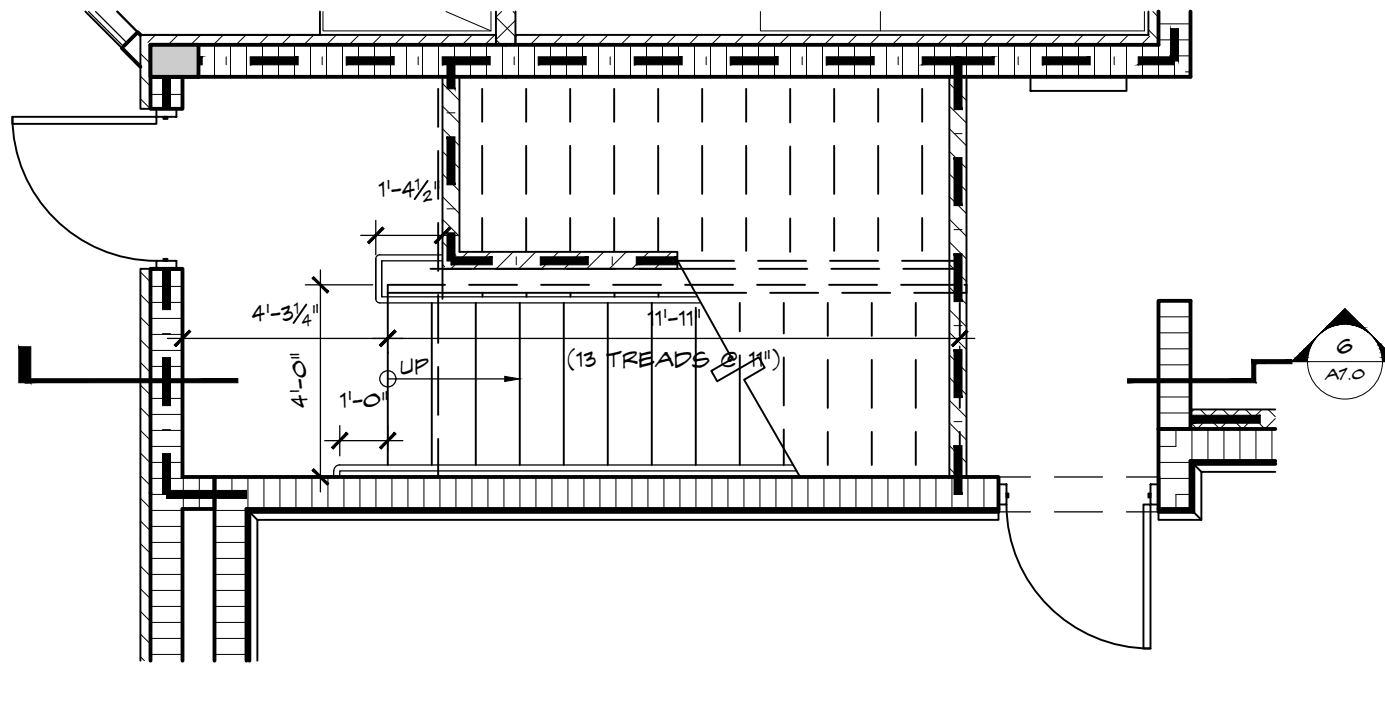


4 STAIR A - 1ST FLOOR PLAN
SCALE: 1/4" = 1'-0"

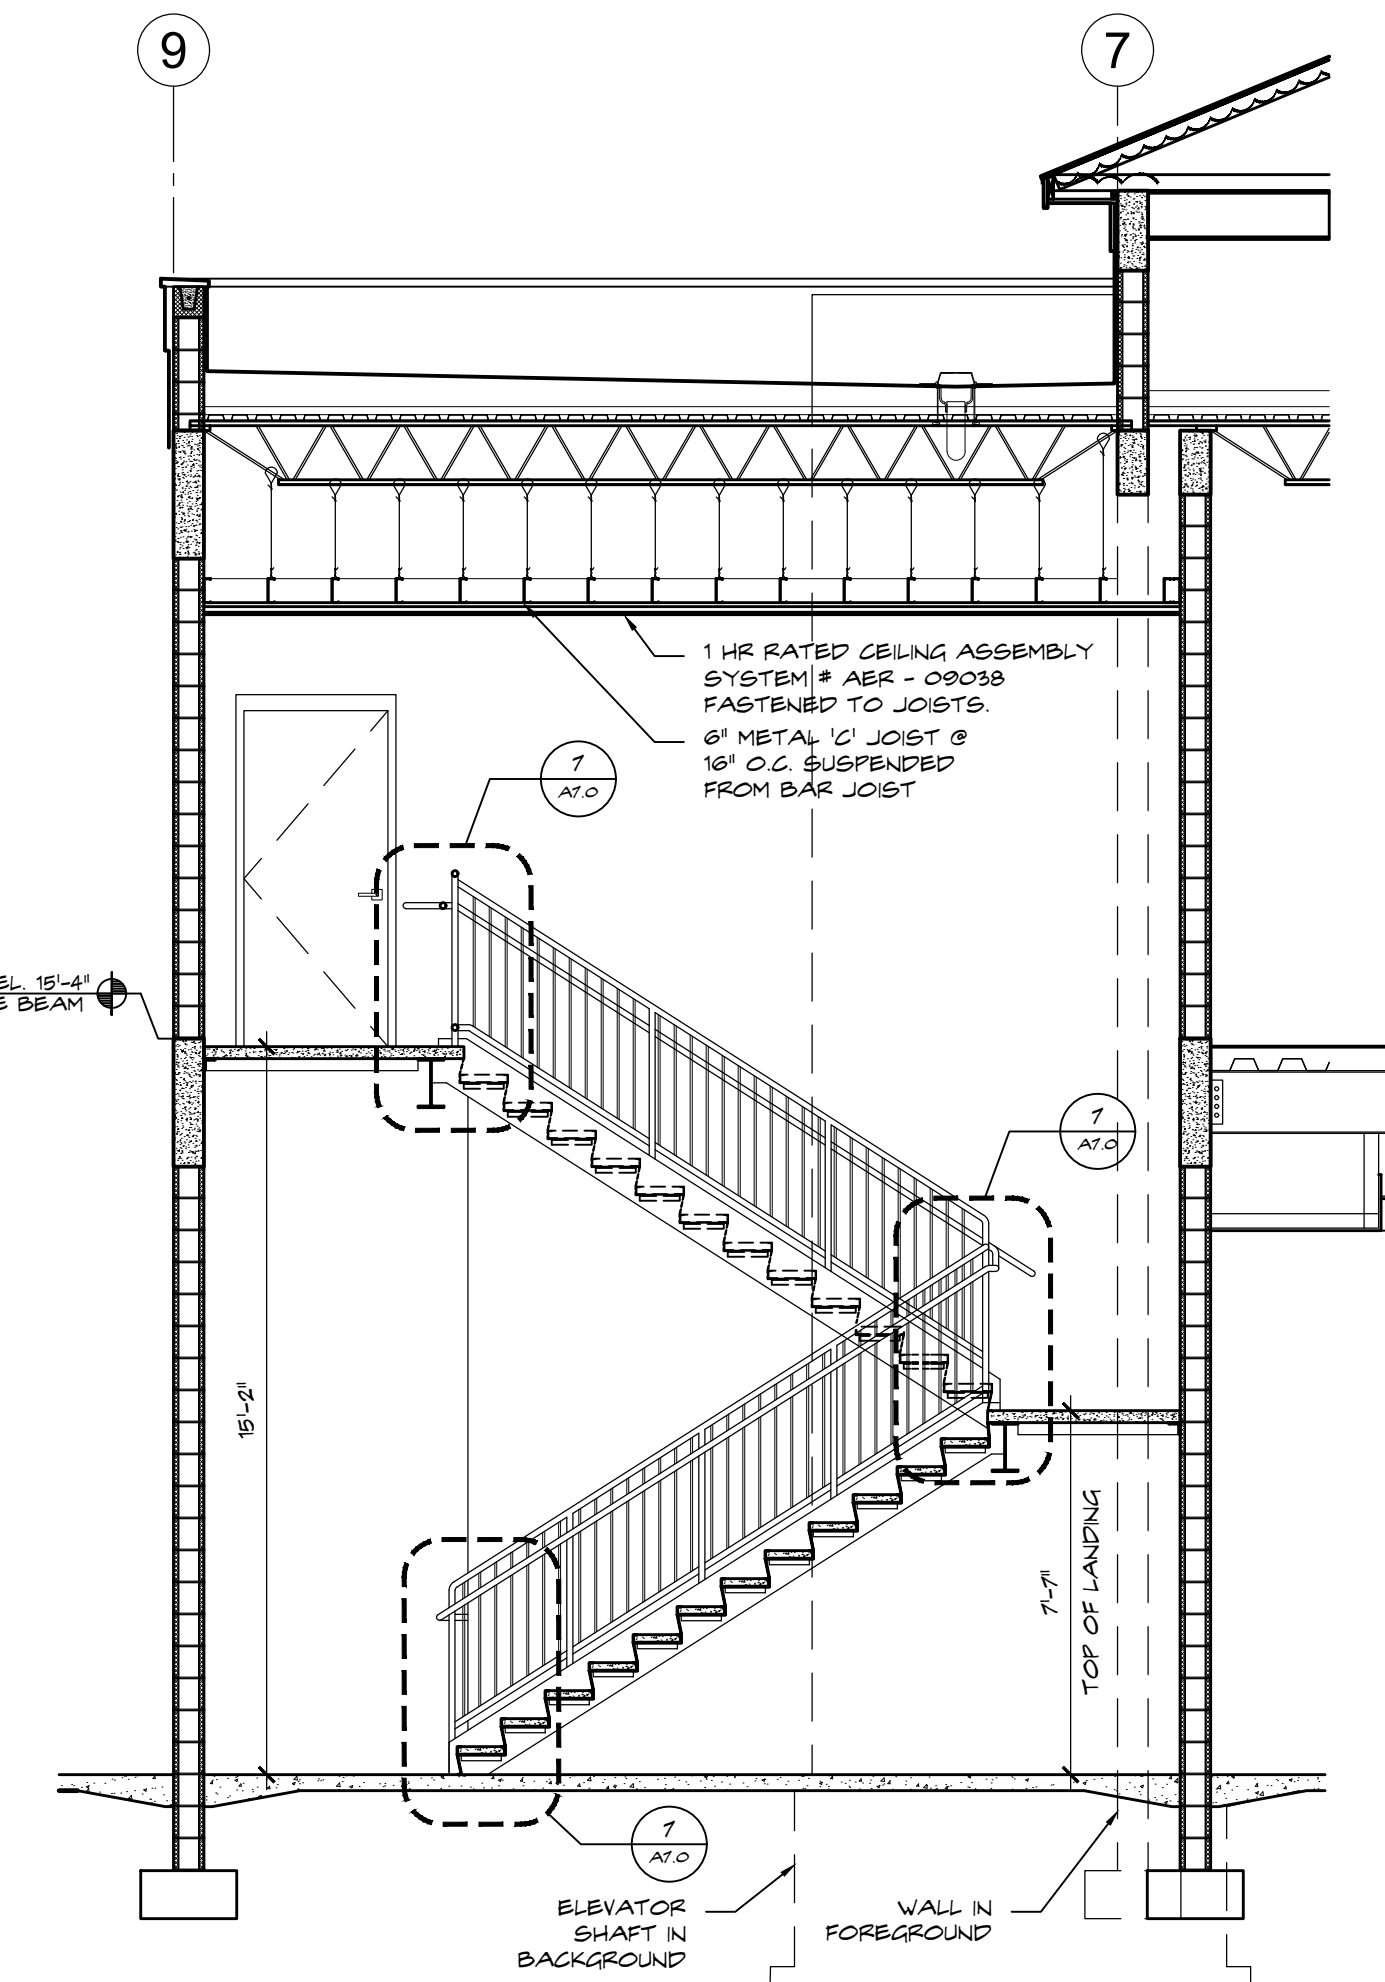

3 STAIR B - SECTION
SCALE: 1/4" = 1'-0"

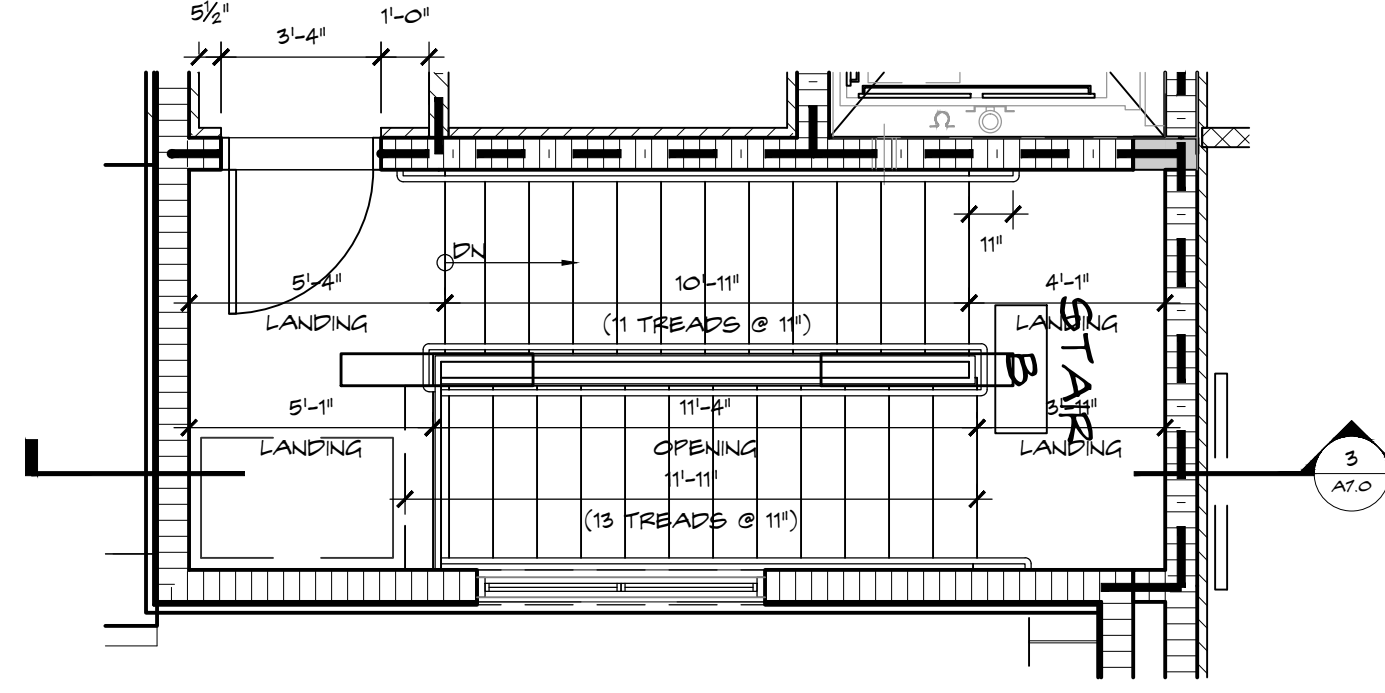

2 STAIR B - 2ND FLOOR PLAN
SCALE: 1/4" = 1'-0"

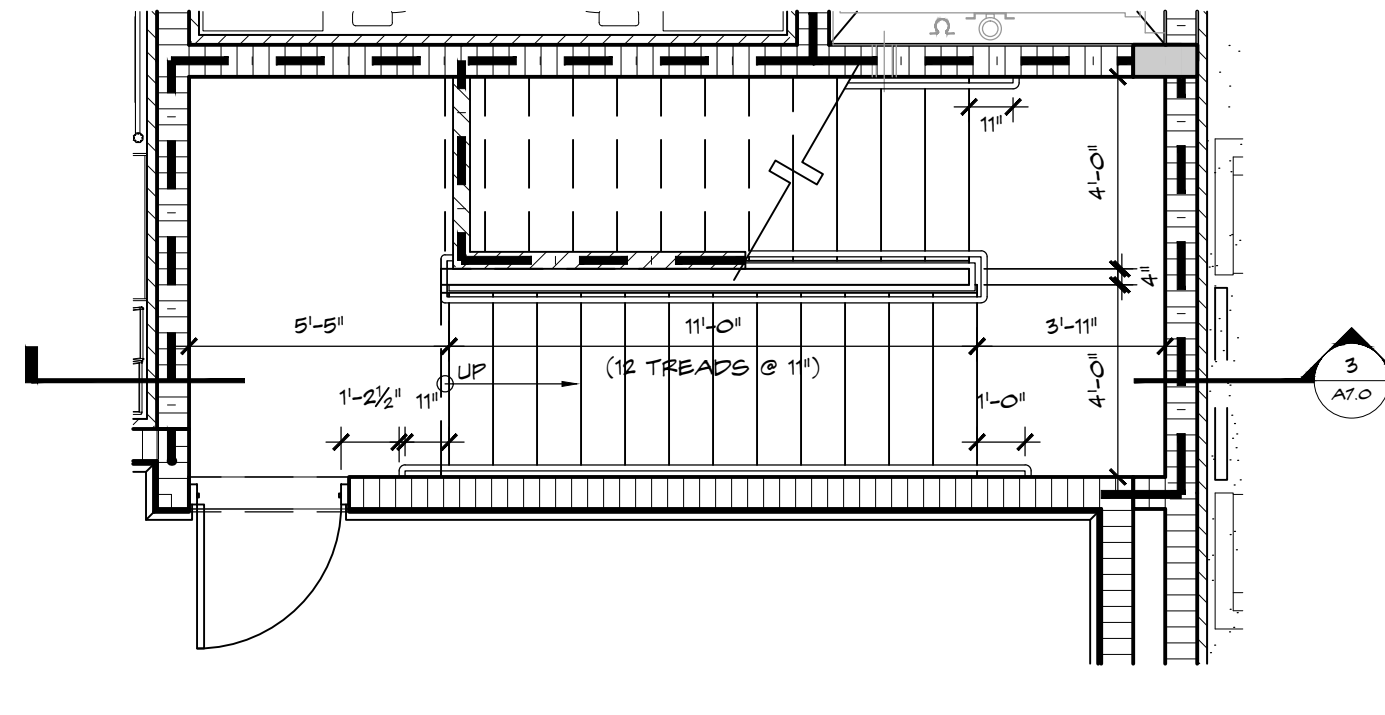

1 STAIR B - 1ST FLOOR PLAN
SCALE: 1/4" = 1'-0"

THESE DRAWINGS ARE FOR THE EXCLUSIVE USE OF GLIDDEN SPINA + PARTNERS, INC. AND MAY NOT BE DUPLICATED, REPRODUCED OR USED IN ANY MANNER WITHOUT THE EXPRESS WRITTEN CONSENT OF GLIDDEN SPINA + PARTNERS, INC. ALL RIGHTS RESERVED.

Revisions:

Project no: 14224
Date: 09.09.16
Drawn by: WS
Project Architect: WC / DR