


SEQUENCE 2 PROPOSED REFLECTED CEILING PLAN A-3 | SCALE: 3/16" = 1'-0"

GENERAL NOTES - PROPOSED WORK

- A. ALL NEW CEILING TO BE INSTALLED IN KITCHEN AREA AND PARTIAL CEILING TO BE INSTALLED IN SERVING AREA.
- B. INSTALL CEILING GYPSUM BOARD SOFFIT AS SEPARATING ELEMENT BETWEEN DINING AREA AND SERVING AREA WHERE NEW CEILING GRID IS TO BE INSTALLED.
- C. INSTALL 8" RECESSED CAN LIGHTS IN SOFFIT.
- D. REPLACE EXISTING CEILING GRID AND CEILING TILE AT SERVING AREA AND KITCHEN AREA WITH NEW GRID AND NEW CEILING TILE.
- E. REPLACE EXISTING 2'X4' AND 1'X4' LIGHT FIXTURES WITH NEW LIGHT FIXTURES.
- F. REPLACE EXISTING DIFFUSERS WITH NEW DIFFUSERS.

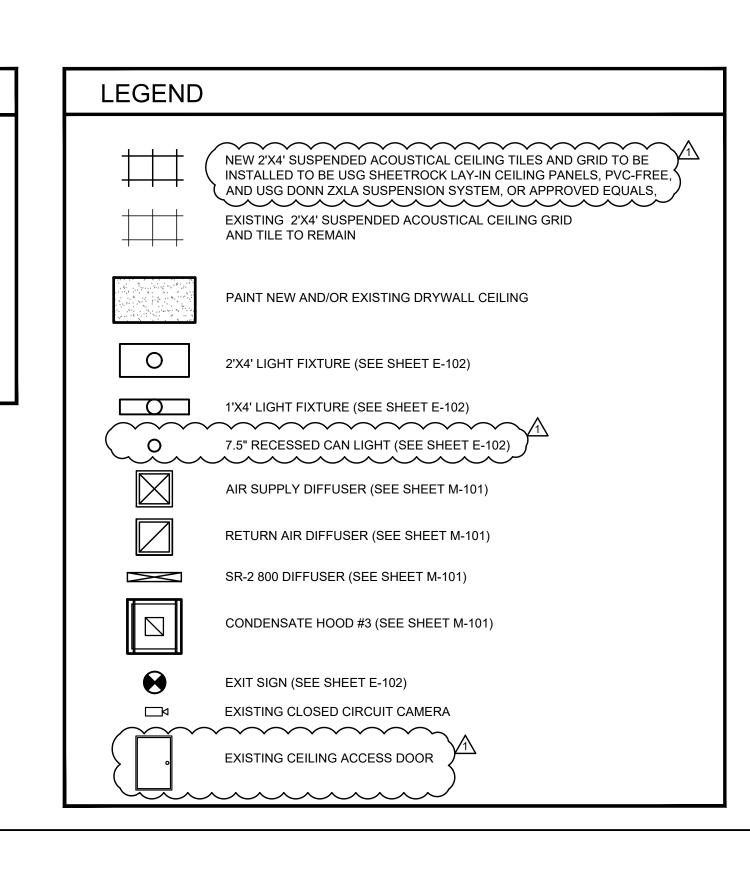

SHEET NUMBER:

A-3