



1 ROOF PLAN
SCALE: 3/16" = 1'-0"

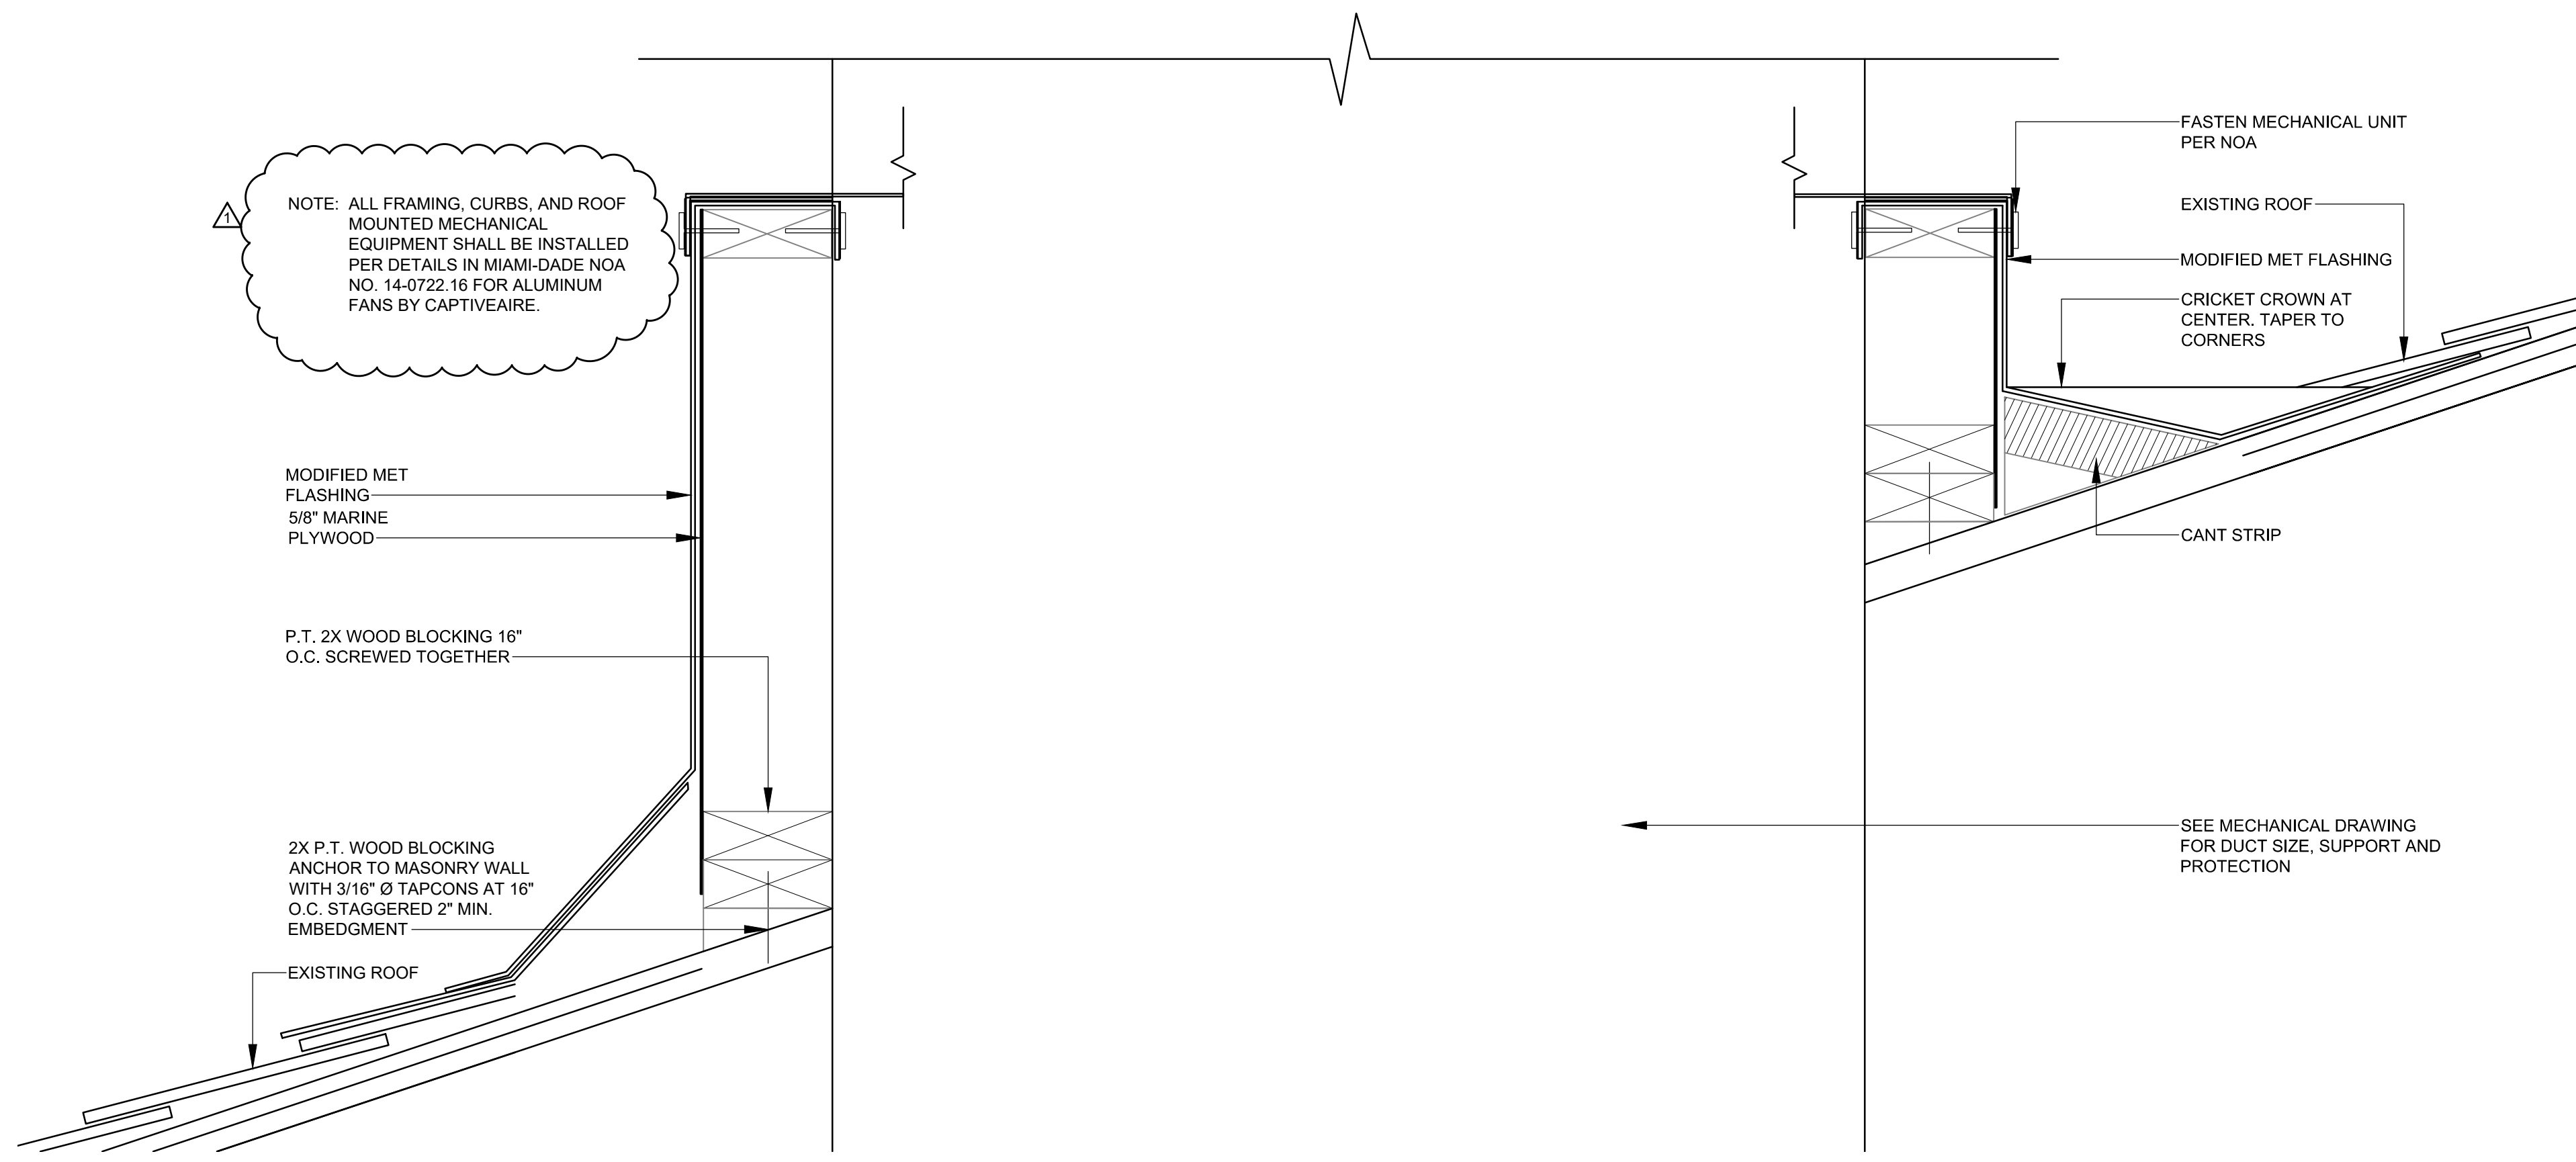

2 ROOF PENETRATION DETAIL (TYP.)
SCALE: 3" = 1'-0"

GENERAL NOTES:

- REFER TO MEP SHEETS FOR LOCATION AND INFORMATION FOR ROOF OPENINGS.

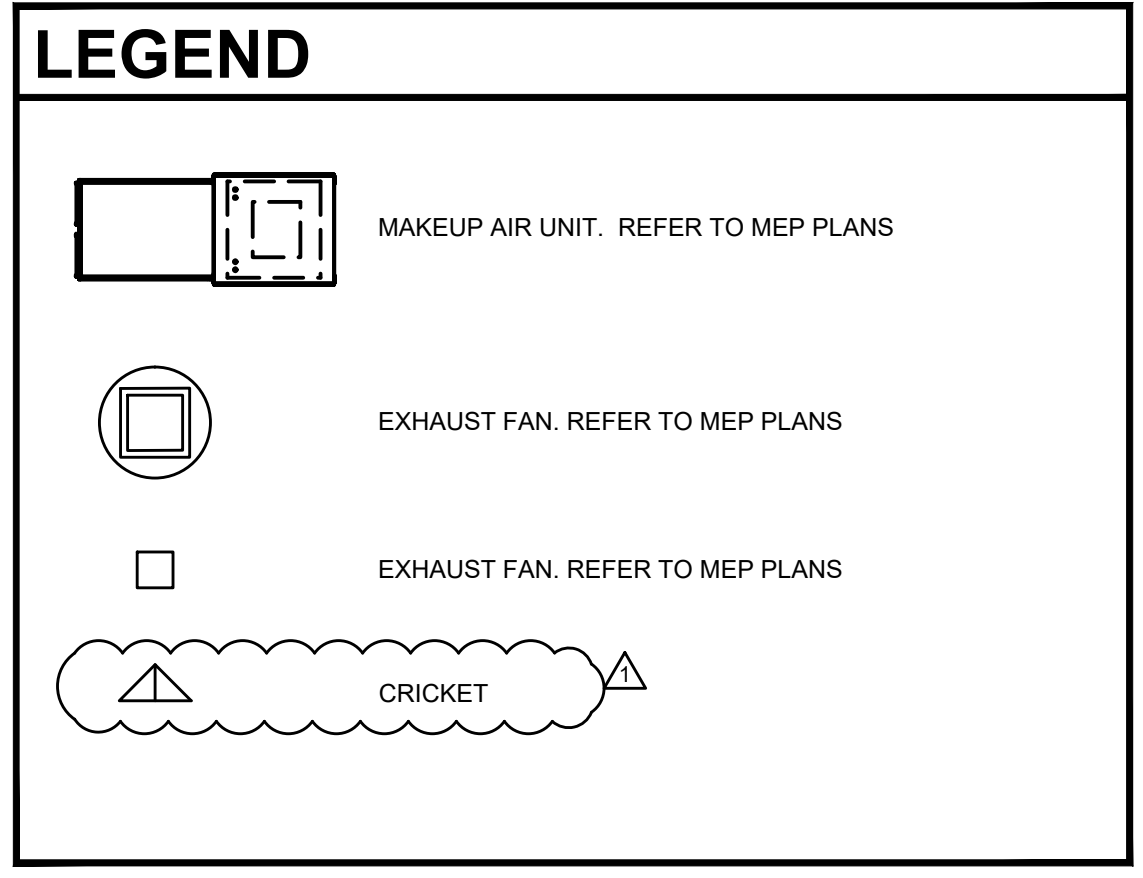

THIS DOCUMENT IS THE PROPERTY OF SINGER ARCHITECTS. IT IS TO BE USED ONLY FOR THE PROJECT AND SITE SPECIFICALLY IDENTIFIED HEREIN. ANY REUSE OR MODIFICATION OF THIS DOCUMENT WITHOUT THE WRITTEN PERMISSION OF SINGER ARCHITECTS IS STRICTLY PROHIBITED. SINGER ARCHITECTS, 1700 BLOUNT ROAD, POMPANO BEACH, FL 33069. © 2015 by Russell and Dawson LLC

915 West R. St. Suite 200
Pompano Beach, FL 33069
Phone: (954) 937-1138 • Fax: (954) 937-1139
www.singerarchitects.com

SINGER ARCHITECTS
ARCHITECTS

REVISIONS		NO.	DESCRIPTION	DATE	BY
▲	BLDG DEPT. COMMENTS	ZL		03/23/2016	ZL
▲	ZONING COMMENTS	TAM		06/09/2016	TAM
▲	CMR COMMENTS	TAM		08/21/2016	TAM
▲	PERMIT RESUBMITTAL	TAM		10/10/2016	TAM

STAMP: NOT FOR CONSTRUCTION

ISSUED FOR: PERMIT RESUBMITTAL

DATE: 10/10/2016

PROJECT: NORTH HOMELESS ASSISTANCE CENTER KITCHEN RENOVATION

1700 BLOUNT ROAD, POMPANO BEACH, FL 33069

FILE NO.: 19012

DATE: ZL

DRAWN BY: ZL

CHECKED BY: TM

SHEET TITLE: ROOF PLAN AND DETAILS

SHEET NUMBER: A-6