


## SOUTH ELEVATION

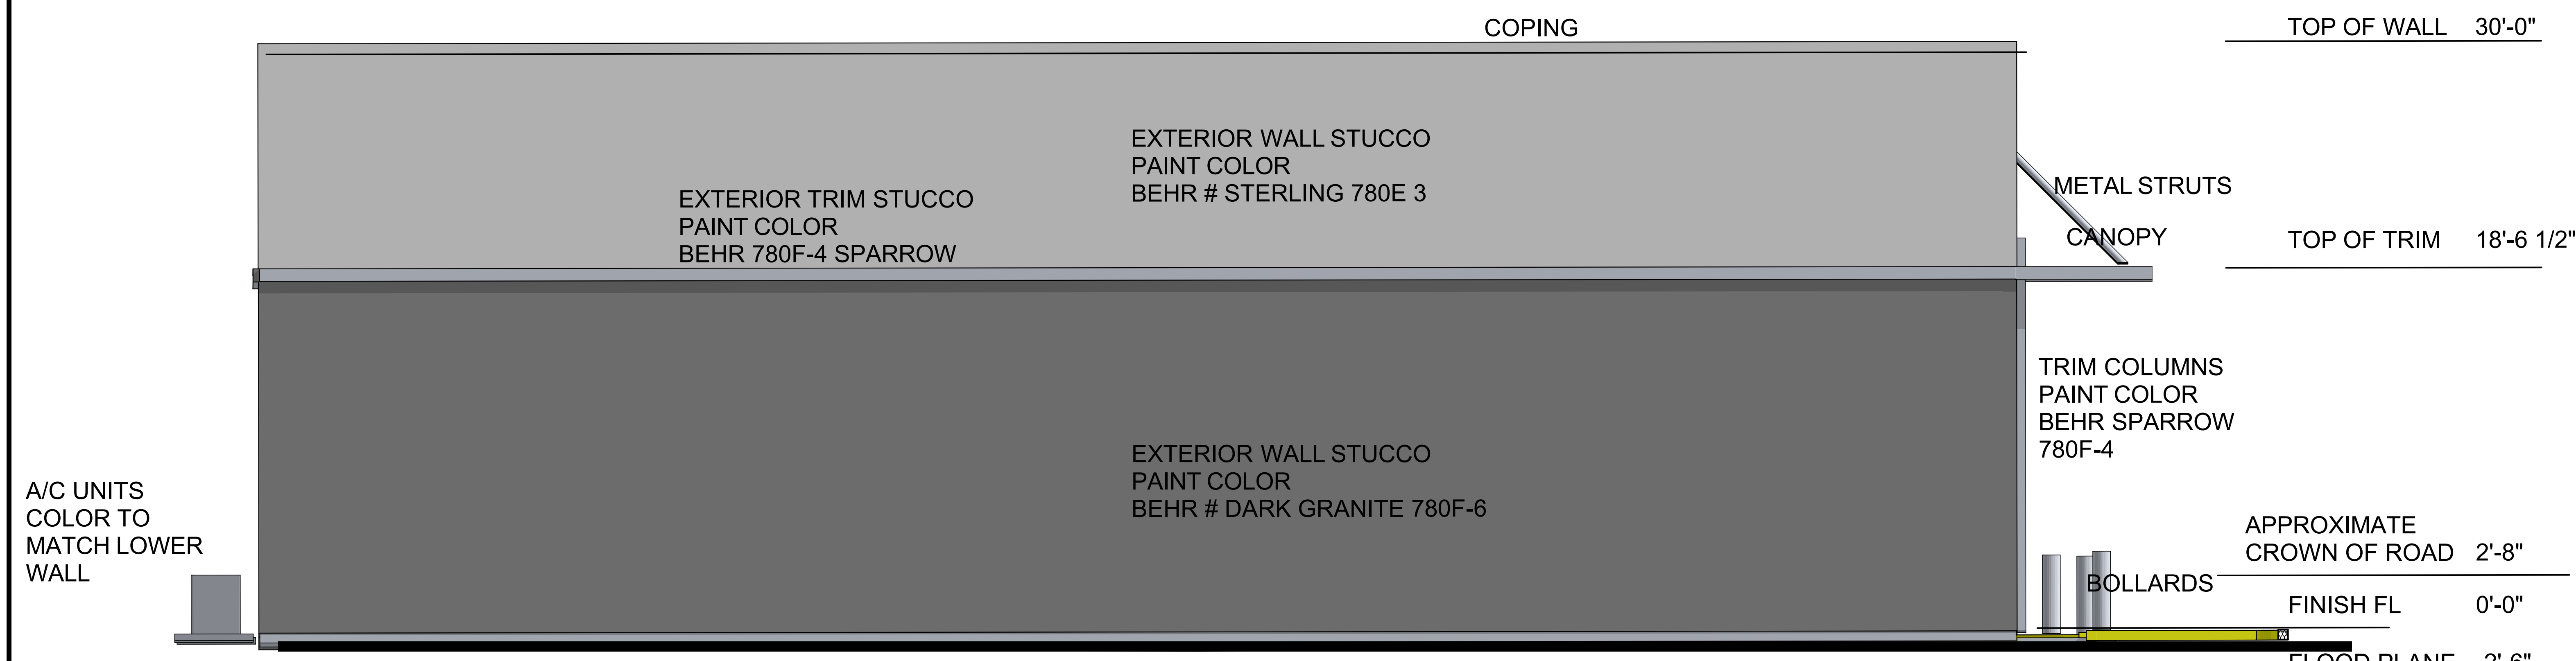

## NORTH ELEVATION

TO THE BEST OF MY KNOWLEDGE, THE PLANS AND SPECIFICATIONS COMPLY WITH THE APPLICABLE MINIMUM BUILDING CODES AND THE APPLICABLE FIRE SAFETY STANDARDS AS DETERMINED BY THE LOCAL AUTHORITY IN ACCORDANCE WITH THIS SECTION AND 633 FLORIDA STATUTES.


Architectural Seal

| DATE | NO. | REVISIONS |
|------|-----|-----------|
|      |     |           |
|      |     |           |
|      |     |           |
|      |     |           |

PROJECT: **STS INKS PROPOSED WAREHOUSE**  
 8300 CONGRESS AVENUE  
 BOCA RATON, FLORIDA

DRAWING TITLE: **NORTH & SOUTH ELEVATIONS**

ARCHITECT: **DOMINICK SCARFO ARCHITECT**  
 1620 N.W. 11th AVENUE  
 CORAL SPRINGS, FLORIDA 33071  
 954-752-6451 VOICE & FAX  
 dscarfoarcht@aol.com

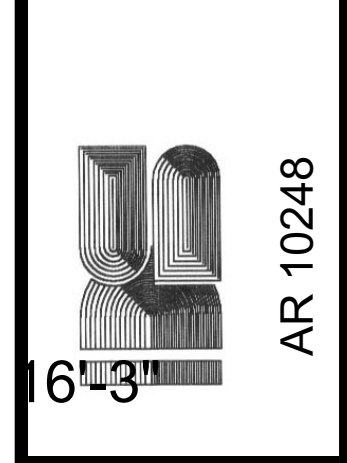

PROJECT NUMBER: **13-6**  
 DATE: 04/05/2012  
 SCALE: AS NOTED  
 CHECKED: \_\_\_\_\_  
 APPROVED: \_\_\_\_\_  
 DRAWN: AF

DRAWING NUMBER: **A-301**

SHEET 7 OF 16

C:\Users\Administrator\Ground\_at\_0\_sts\_existing\_building\_site\_plan\_and\_cab\_approval.pln