



C:\Users\Administrator\Ground_at_0_sts_existing_building_site_plan_and_cab_approval.pln

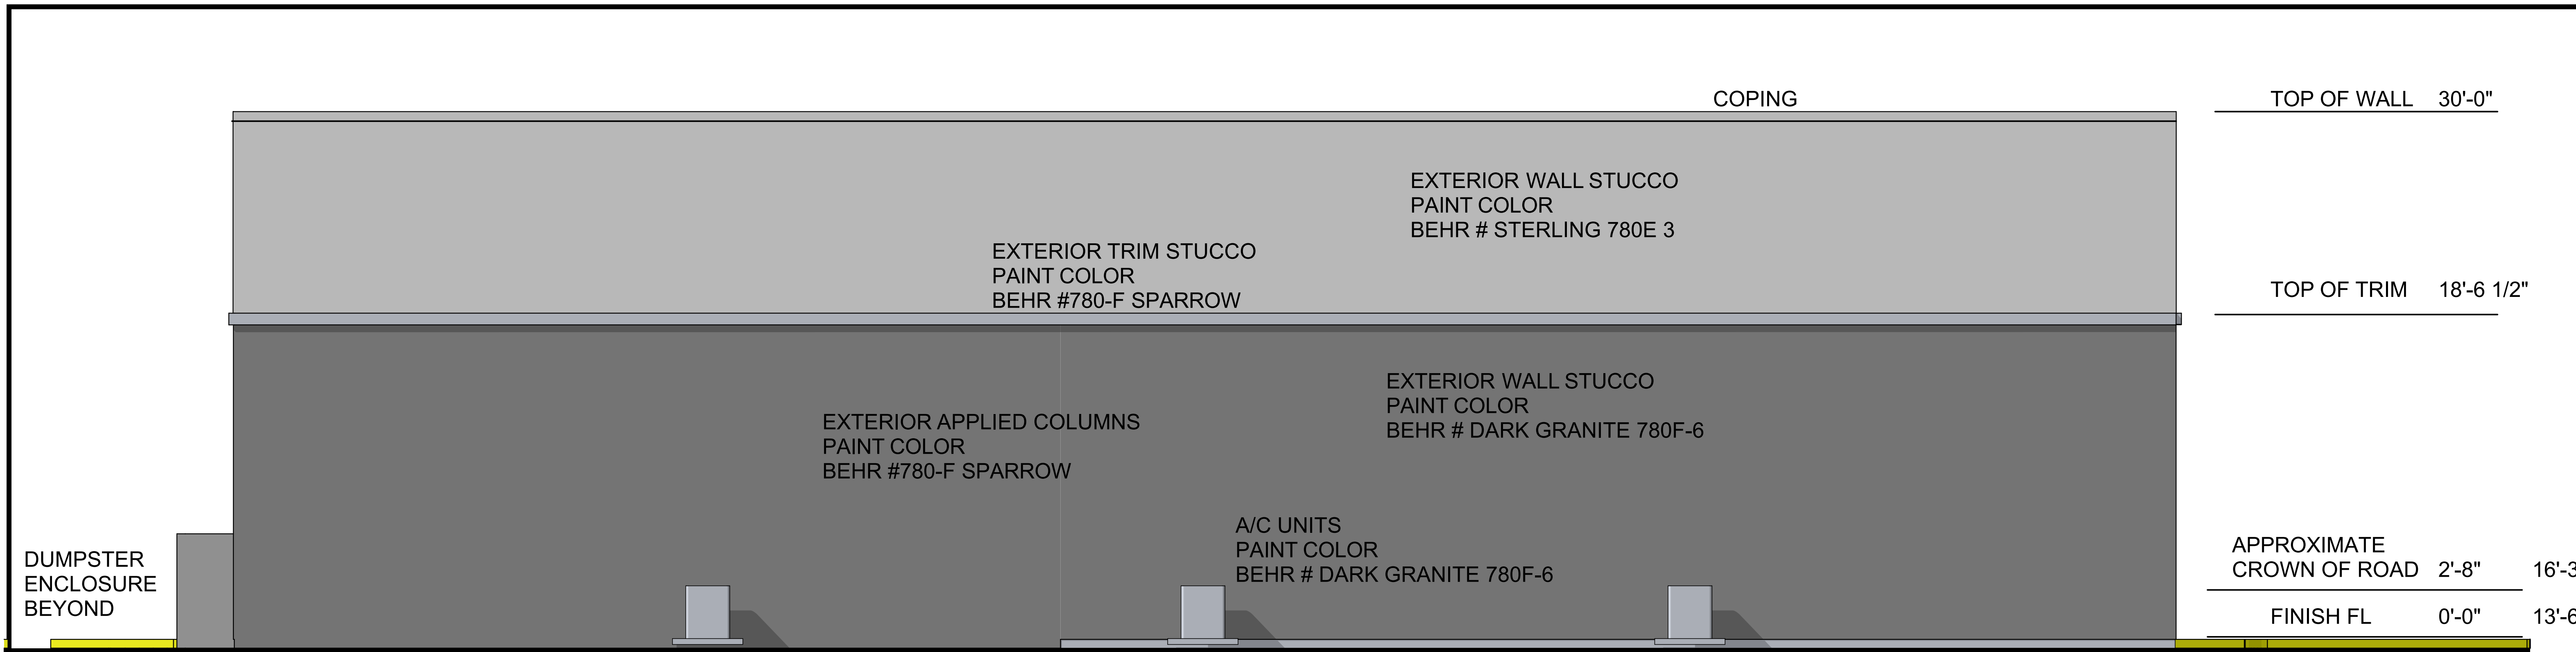

EAST ELEVATION

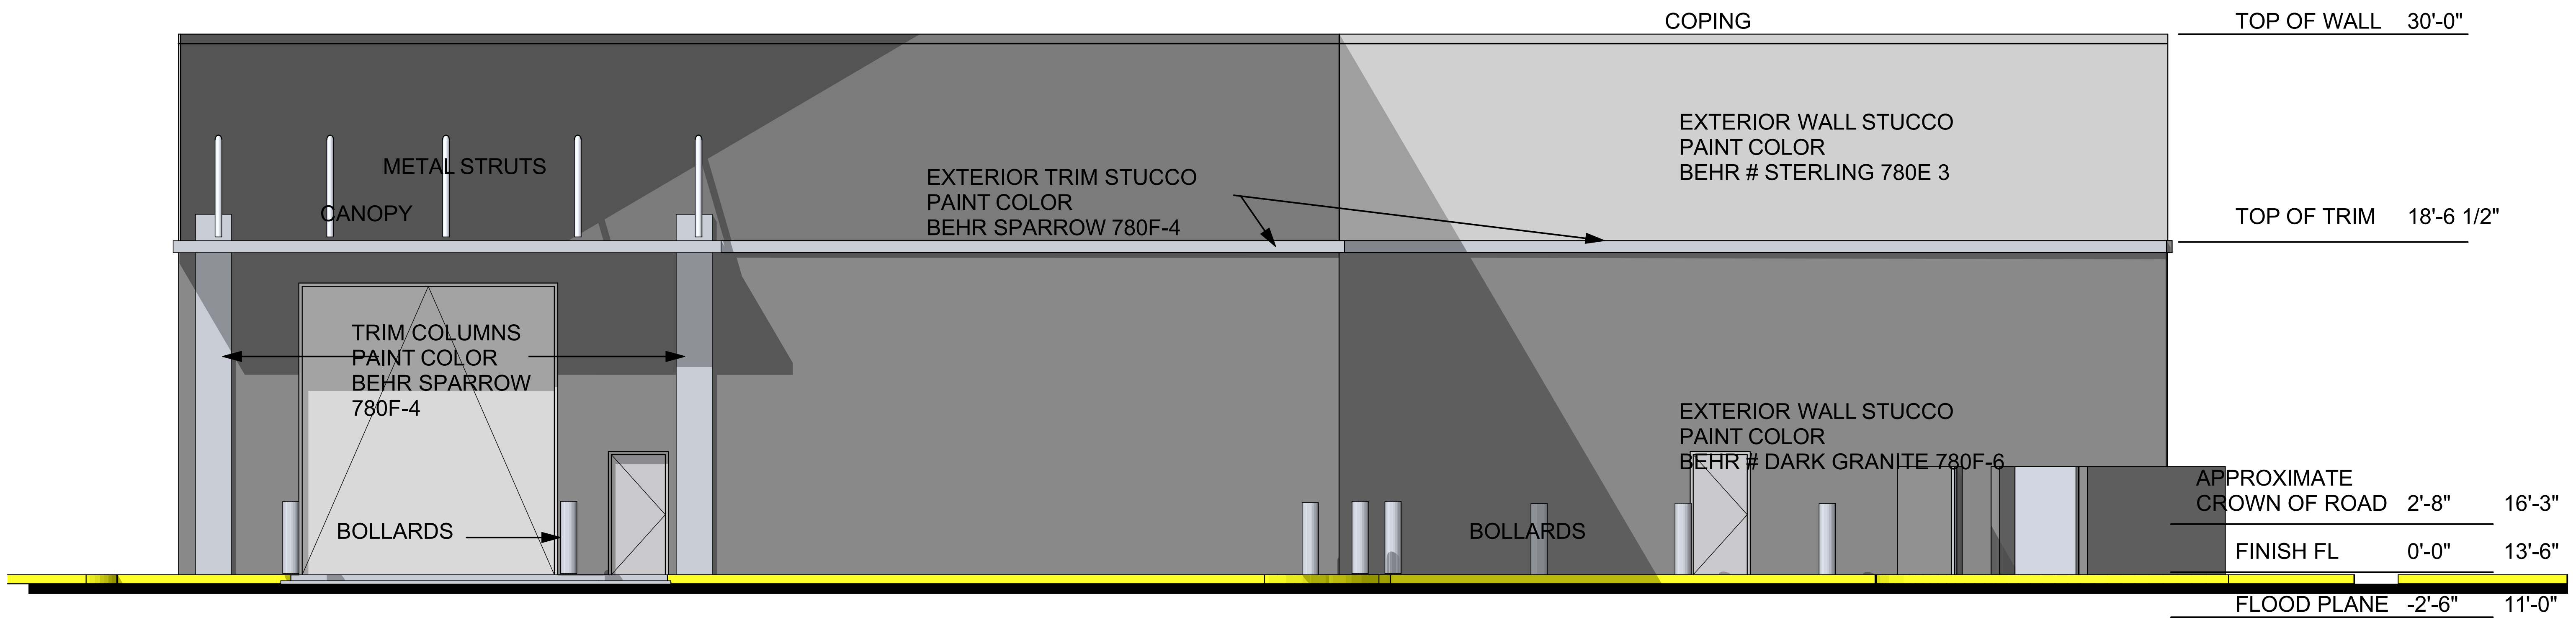

WEST ELEVATION (FRONT)

TO THE BEST OF MY KNOWLEDGE, THE PLANS AND SPECIFICATIONS COMPLY WITH THE APPLICABLE MINIMUM BUILDING CODES AND THE APPLICABLE FIRE SAFETY STANDARDS AS DETERMINED BY THE LOCAL AUTHORITY IN ACCORDANCE WITH THIS SECTION AND 633 FLORIDA STATUTES.

Architectural Seal

NO.	REVISIONS	DATE

PROJECT: **STS INKS PROPOSED WAREHOUSE**
 8300 CONGRESS AVENUE
 BOCA RATON, FLORIDA

DRAWING TITLE: **EAST & WEST ELEVATIONS**

DOMINICK SCARFO ARCHITECT
 1620 N.W. 11th AVENUE
 CORAL SPRINGS, FLORIDA 33071
 954-752-6451 VOICE & FAX
 dscarfoarcht@aol.com

AR 10248

PROJECT NUMBER
 DATE: 04/05/2012
 SCALE: AS NOTED
 CHECKED:
 APPROVED:
 DRAWN: AF

DRAWING NUMBER
A-302

SHEET 8 OF 16