


ABBREVIATIONS/ SYMBOLS


@	AT	LBS	POUNDS
A.B.	ANCHOR BOLT	LF	LINEAR FEET
A.F.	ACCESS FLOOR	LG	LENGTH
ACT	ACOUSTICAL CEILING TILE	LLV	LONG LEG VERTICAL
AFB	ABOVE FINISH FLOOR	LP	LOW POINT
AHU	AIR HANDLER UNIT	LT.WT	LIGHT WEIGHT
ALUM	ALUMINUM	MAINT	MAINTENANCE
ASB	ASBESTOS	MANUF	MANUFACTURER
ASPH	ASPHALT	MAS	MASONRY
B.U.R.	BUILT-UP ROOF	MATL	MATERIAL
BD	BOARD	MAX	MAXIMUM
BITUM	BITUMINOUS	MB	MARKER BOARD
BLDG	BUILDING	MECH	MECHANICAL
BLK(G)	BLOCK(ING)	MEZZ	MEZZANINE
BM	BEAM	MH	MANHOLE
BRG	BEARING	MIN	MINIMUM
BTM	BOTTOM	MO	MASONRY OPENING
C.B.	CATCH BASIN	MSL	MEAN SEA LEVEL
C.I.P	CAST IN PLACE	MTL	METAL
CAB	CABINET	N/A	NOT APPLICABLE
CJ	CONTROL JOINT	NC	NON-COMBUSTIBLE
CKT	CIRCUIT	NIC	NOT IN CONTRACT
CL	CENTER LINE	NO / #	NUMBER
CLG	CEILING	NTS	NOT TO SCALE
CLR	CLEAR	O TO O	OUT TO OUT
CM	CONCRETE MONUMENT	OA	OVERALL
CMU	CONCRETE MASONRY UNIT	OC	ON CENTER
COL	COLUMN	OCC	OCCUPANCY
CONC	CONCRETE	OD	OUTSIDE DIMENSION
CONN	CONNECT(ION)	OPNG	OPENING
CONT	CONTINUOUS	OPP	OPPOSITE
CORR	CORRIDOR	PBD	PARTICLE BOARD
CP	CEMENT PLASTER	PL	PLASTIC
CPT	CARPET	PL	PROPERTY LINE
CSK	COUNTERSUNK	PLMB	PLUMBING
CT	CERAMIC TILE	PLYWD	PLYWOOD
CU	COPPER	PPG	POLISHED PLATE GLASS
D.F.	DRINKING FOUNTAIN	PR	PAIR
DEMO	DEMOLITION	PRFB	PREFABRICATED
DET	DETAIL	PROJ	PROJECTION PERPENDICULAR
DIA	DIAMETER	PT	PRESSURE TREATED
DIAG	DIAGONAL	PTD	PAINTED
DIM	DIMENSION	PTD	PAPER TOWEL DISPENSER
DIP	DUCTILE IRON PIPE	PTN	PARTITION
DISTN	DISTRIBUTION	PTW	PAPER TOWEL WASTE
DN	DOWN	QT	QUARRY TILE
DP	DAMP PROOFING	R	RISER
DR	DOOR	RAD	RADIUS
DS	DOWNSPOUT	RCP	REINFORCED CONCRETE PIPE
DVTL	DOVETAIL	RD	ROOF DRAIN
DW	GYPSUM DRYWALL	RECMD	RECOMMENDED
DWG	DRAWINGS	REF	REFERENCE
EA	EACH	REINF	REINFORCED
EC	EXPOSED CONSTRUCTION	RENO	RENOVATION
EIFS	EXTERIOR INSULATION FINISHING SYSTEM	REQD	REQUIRED
EJ	EXPANSION JOINT	RESIL	RESILIENT
EL	ELEVATOR	REV	REVISION
ELEC	ELECTRICAL(AL)	RI	RIDGE
ELEV	ELEVATION	RM	ROOM
ENT	ENTRANCE	RO	ROUGH OPENING
EQ	EQUAL	ROW	RIGHT OF WAY
ERCP	ELLIPTICAL REINFORCED CONCRETE PIPE	RP	REFERENCE POINT
EW	ELECTRICAL WATER COOLER	RWL	RAIN WATER LEADER
EXIST	EXISTING	SW	SIDEWALK
EXP	EXPOSED	SC	SOLID CORE
EXP	EXPOSURE	SCFW	SOLID CORE FLUSH WOOD
EXT	EXTENSION	SCW	SOLID CORE WOOD
FACP	FIRE ALARM CONTROL PANEL	SEAL	SEALANT
FATP	FIRE ALARM TRANSCIVER PANEL	SECT	SECTION
FD	FLOOR DRAIN	SF	SQUARE FOOT
FOOT	FLORIDA DEPARTMENT OF TRANSPORTATION	SHWR	SHOWER
FE	FIRE EXTINGUISHER	SM	SHEET METAL
FEC	FIRE EXTINGUISHER CABINET	SND	SANITARY NAPKIN DISPOSAL
FHC	FIRE HOSE CABINET	SP	SPACE
FIN	FINISH(ED)	SPEC	SPECIFICATION
FLM	FULL LENGTH MIRROR	SQ	SQUARE
FLR	FLOOR	SS	STAINLESS STEEL
FLB	FACE OF BLOCK	STL	STEEL
FOS	FACE OF SLAB	STRUCT	STRUCTURAL
FOR	FACE OF WALL	SUSP	SUSPENDED
FFPG	FIREPROOFING	T	TREAD
FR	FRAME	T&B	TOP & BOTTOM
FT	FOOT	T&G	TONGUE & GROOVE
FTG	FOOTING	TB	TACK BOARD
FURN	FURNISH	TBM	TEMPORARY BENCH MARK
FV	FIELD VERIFY	TE	TELEPHONE
GA	GAUGE	TEXT	TEXTURED
GALV	GALVANIZED	TEXT	TEXTURED
GB	GRAB BAR	THRESH	THRESHOLD
GE	GRATE ELEVATION	TMPD	TEMPERED
GFI	GROUND FAULT INTERRUPT	TMPD GL	TEMPERED GLASS
GI	GALVANIZED IRON	TOC	TOP OF CONCRETE
GND	GROUND	TOF	TOP OF FOOTING
GS	GRAVEL STOP	TOG	TOP OF GRADE
GWB	GYPSUM WALLBOARD	TOG	TOP OF PAVING
GYP	GYPSUM	TOS	TOP OF STEEL
HACP	HANDICAPPED	TPH	TOILET PAPER HOLDER
HC	CONCRETE HARDENED & SEALED	TYP	TYPICAL
HC	HOSE CONNECTION	UG	UNDERGROUND
HDW	HARDWARE	UL	UNDERWRITERS LAB
HGT	HEIGHT	UNO	UNLESS NOTED OTHERWISE
HID	HIGH INTENSITY DISCHARGE	UR	URINAL
HM	HOLLOW METAL	VB	VINYL BASE
HORIZ	HORIZONTAL	VCT	VINYL COMPOSITION - TILE
HP	HIGH POINT	VERT	VERTICAL
HR	HANDRAIL	VEST	VESTIBULE
I.D.	INSIDE DIMENSION	VIF	VERIFY IN FIELD
I.A.W	IN ACCORDANCE WITH	VP	VENEER PLASTER
ID	INSIDE DIAMETER	VQ	VALLEY
IE	INVERT ELEVATION	WVC	VINYL WALL COVERING
IN	INCH	W/	WITH
INSUL	INSULATION	WC	WATER CLOSED
INV	INVERT	WD	WINDOW DIMENSION
JAN	JANITOR	WD	WOOD
JT	JOINT	WDW	WINDOW
L/R	LIMEROCK	WH	WATER HEATER
LAM	LAMINATED	WP	WORKING POINT
		WP(C)	WATERPROOFING
		WWF	WELDED WIRE FABRIC

DRAWING SYMBOLS AND INDICATORS

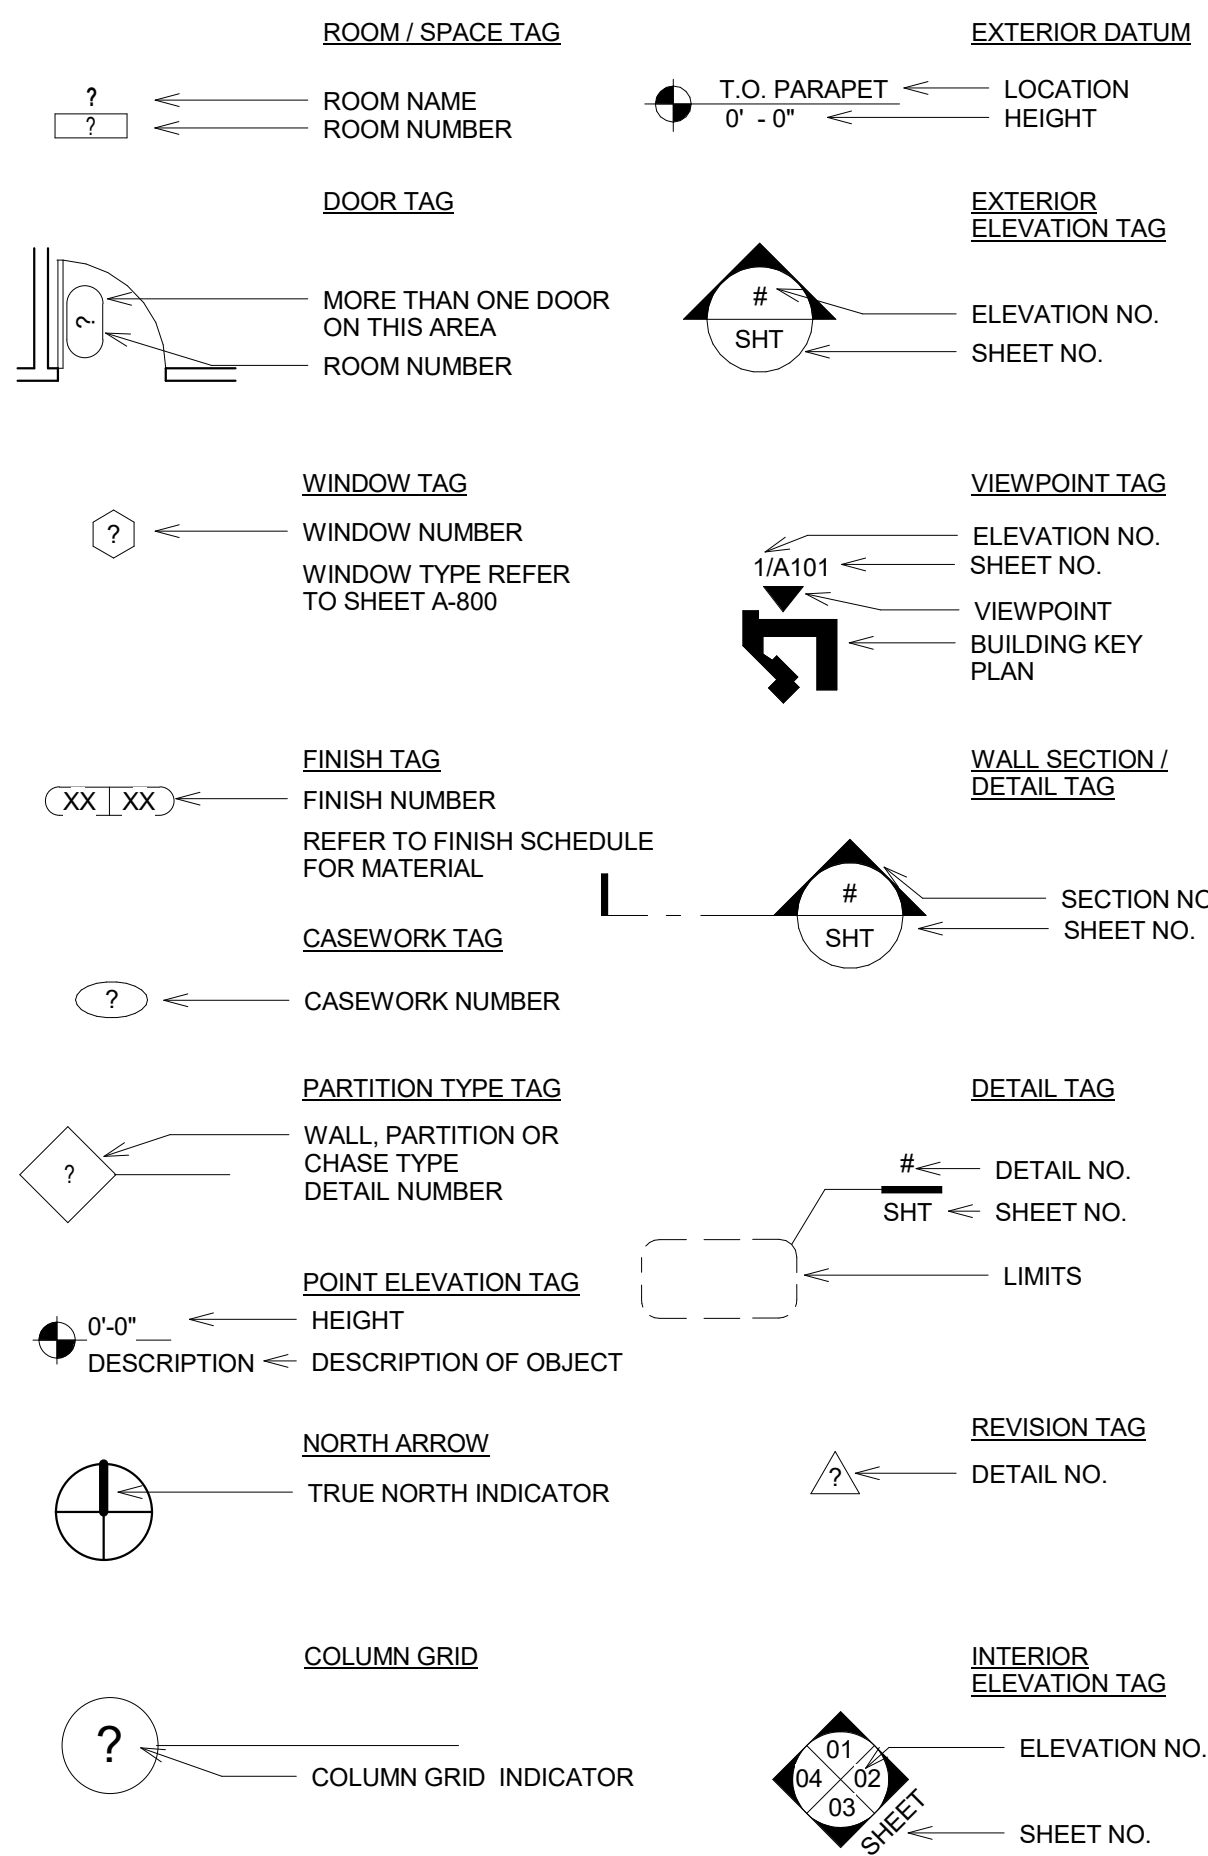

② Drawing Symbols 12" = 1'-0"


MATERIALS PATTERN LEGEND

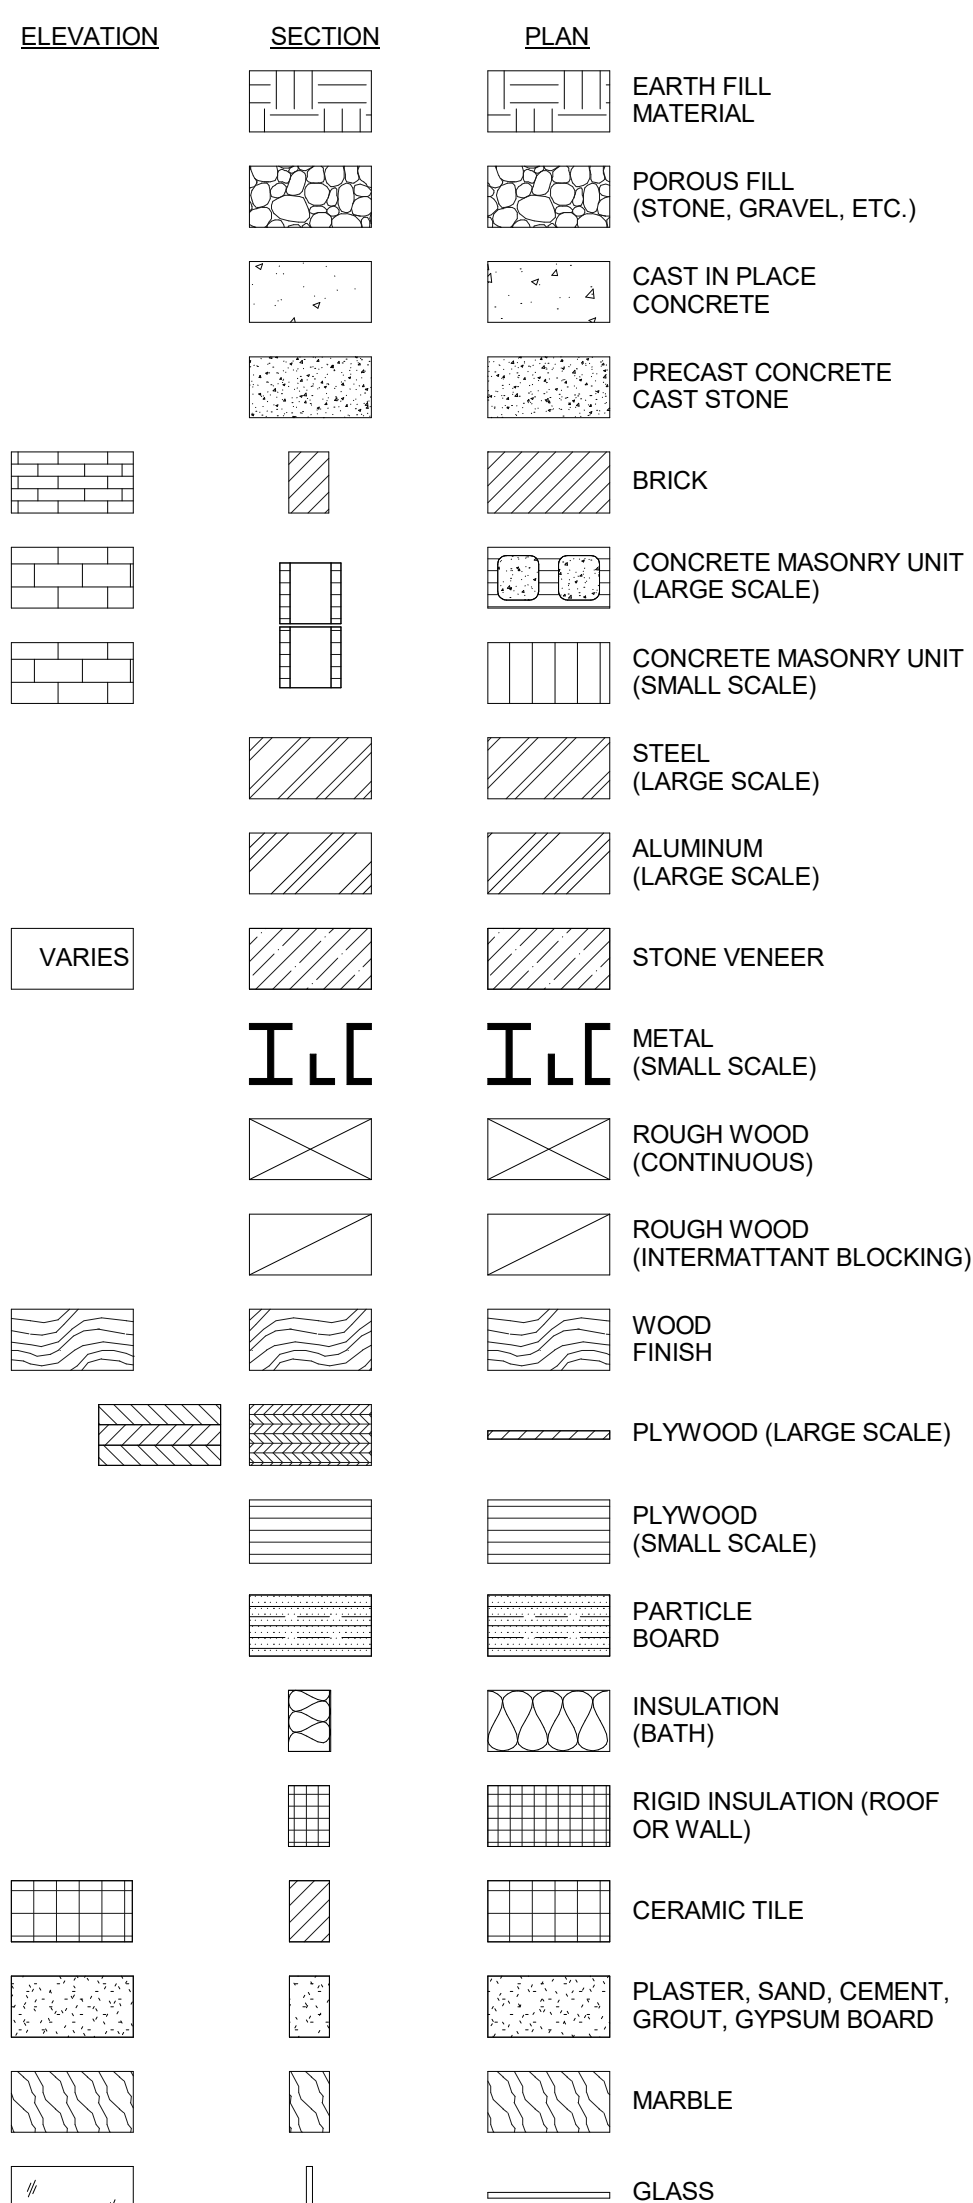

① Materials Legend 12" = 1'-0"

Architectural Sheet

Sheet Number	Sheet Name	Sheet Issue Date	Current Revision Description
A-0.0	COVER	06/30/15	
A-0.1	SYMBOLS	11/02/15	
A-0.2	LIFE SAFETY	12/11/15	
A-0.3	GENERAL NOTES	10/30/2015	
A-0.4	AREA PLAN	07/01/15	
A-1.1	SITE PLAN	06/30/15	
A-2.1	ELEVATIONS	06/30/15	
A-3.1	FLOOR PLAN	06/30/15	ZONING COMMENTS
A-3.2	DIMENSIONS	06/30/15	
A-3.3	REFLECTED CEILING PLAN	01/03/16	
A-3.4	STRUCTURAL GENERAL NOTES	01/04/16	
A-4.1	ROOF PLAN	06/30/15	
A-5.1	SECTION	06/30/15	
A-6.1	WALL SECTIONS	01/03/16	
A-6.2	WALL SECTIONS	01/03/16	
A-7.1	DETAILS	10/30/15	
AS-1.1	SPECS 1	03/31/15	
AS-1.2	SPECS 2	03/31/15	
AS-1.3	SPECS 3	03/31/15	

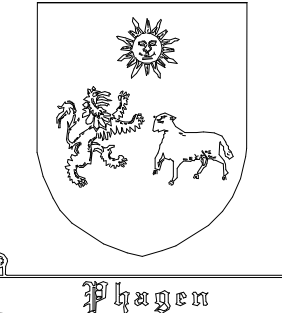

Eugene R Fagan III Architect #11668

3432 A West 45th Street
West Palm Beach, FL 33418
(561) 385-4514
Eugene@FaganArchitect.com

Copyrite 2015

3/12/2016 1:06:00 PM

Consultant
Address
Address
Phone
Phone
Fax
e-mail

Consultant
Address
Address
Phone
Phone
Fax
e-mail

Consultant
Address
Address
Phone
Phone
Fax
e-mail

Mechanical Sheet

Sheet Number	Sheet Name	Sheet Issue Date	Current Revision Description
--------------	------------	------------------	------------------------------

Electrical Sheet

Sheet Number	Sheet Name	Sheet Issue Date	Current Revision Description
--------------	------------	------------------	------------------------------

Plumbing Sheet

Sheet Number	Sheet Name	Sheet Issue Date	Current Revision Description
--------------	------------	------------------	------------------------------

Sea Ya Holdings

Mary Circle SYMBOLS

Project number	Project Number
Date	Issue Date
Drawn by	Author
Checked by	Checker

A-0.1

Scale

12" = 1'-0"