DOOR SCHEDULE							
Mark	Type Mark	Width	Height	Description	Manufacturer		
1	FR	6' - 2"	8' - 0"	DOUBLE FRENCH DOORS	PGT		
2	FR	6' - 2"	8' - 0"	DOUBLE FRENCH DOORS	PGT		
3	FR	6' - 2"	8' - 0"	DOUBLE FRENCH DOORS	PGT		
4	FR	6' - 2"	8' - 0"	DOUBLE FRENCH DOORS	PGT		
5	16	3' - 0"	6' - 8"	INTERIOR 6 PANEL	JEN WELD		
6	16	3' - 0"	6' - 8"	INTERIOR 6 PANEL	JEN WELD		

				WINDOW	/ SCHEDULE		
Mark	Type Mark	Level	Width	Height	Glazing	Frame Mat	Manufacturer
	1			1	1		_
75	SF	Level 1	3' - 8"	5' - 4"	LAM IMPACT	ALUM	YKK
80	SF	Level 1	3' - 8"	5' - 4"	LAM IMPACT	ALUM	YKK
84	SF	Level 1	3' - 8"	5' - 4"	LAM IMPACT	ALUM	YKK
85	SF	Level 1	3' - 8"	5' - 4"	LAM IMPACT	ALUM	YKK
89	SF	Level 1	3' - 8"	5' - 4"	LAM IMPACT	ALUM	YKK
95	SF	Level 1	3' - 8"	5' - 4"	LAM IMPACT	ALUM	YKK
96	SF	Level 1	3' - 8"	5' - 4"	LAM IMPACT	ALUM	YKK
99	SF	Level 1	3' - 8"	5' - 4"	LAM IMPACT	ALUM	YKK
103	SF	Level 1	3' - 8"	5' - 4"	LAM IMPACT	ALUM	YKK
111	SF	Level 1	3' - 8"	5' - 4"	LAM IMPACT	ALUM	YKK
113	SF	Level 1	3' - 8"	5' - 4"	LAM IMPACT	ALUM	YKK
1	CS	CAP BEAM	4' - 0"	4' - 0"	LAM IMPACT	ALUM	YKK
2	CS	CAP BEAM	4' - 0"	4' - 0"	LAM IMPACT	ALUM	YKK
3	CS	CAP BEAM	4' - 0"	4' - 0"	LAM IMPACT	ALUM	YKK
4	CS	CAP BEAM	4' - 0"	4' - 0"	LAM IMPACT	ALUM	YKK
7	SF	Level 1	3' - 8"	5' - 4"	LAM IMPACT	ALUM	YKK
9	SF	Level 1	3' - 8"	5' - 4"	LAM IMPACT	ALUM	YKK
10	SF	Level 1	3' - 8"	5' - 4"	LAM IMPACT	ALUM	YKK

WALL SCHEDULE						
Type Mark	Description					
	1 5/8" MEATL FURR @ 24" O.C. AND 5/8" GYPSUM BOARD					
СВ	8" CONC MASONRY UNITS AND 5/8" STUCCO					
EF	END TRUSS WITH 5/8" CDX PLYWOOD AND HARDI-PLANK					
ES	1 5/8" WOOD FURR @ 24" O.C. AND 5/8" HARDI-PLANK					
F	1 5/8" MEATL FURR @ 24" O.C. AND 5/8" GYPSUM BOARD					
IS	3 5/8" METAL STUDS @ 24"O.C. AND 5/8" GYP BOARD					
Т	TRIM					

FINISH NOTES:


1. ALL PAINT COLORS WILL BE SELECTED BY OWNER. APPLY 2'X2' SAMPLE FOR


APPROVAL

2. ALL INTERIOR SURFACES HAVE TO HAVE 1 COAT PRIMER & 1 COAT FINISH.

BASIS OF DESIGN- 'SHERWIN- WILLIAMS' "SUPERPAINT" INTERIOR ACRYLIC LATEX


3. ALL LAVATORIES HAVE FAUCET 'GLACIER BAY' #67092-6001 4. ALL GROUT JOINTS ARE TO BE 1/8"

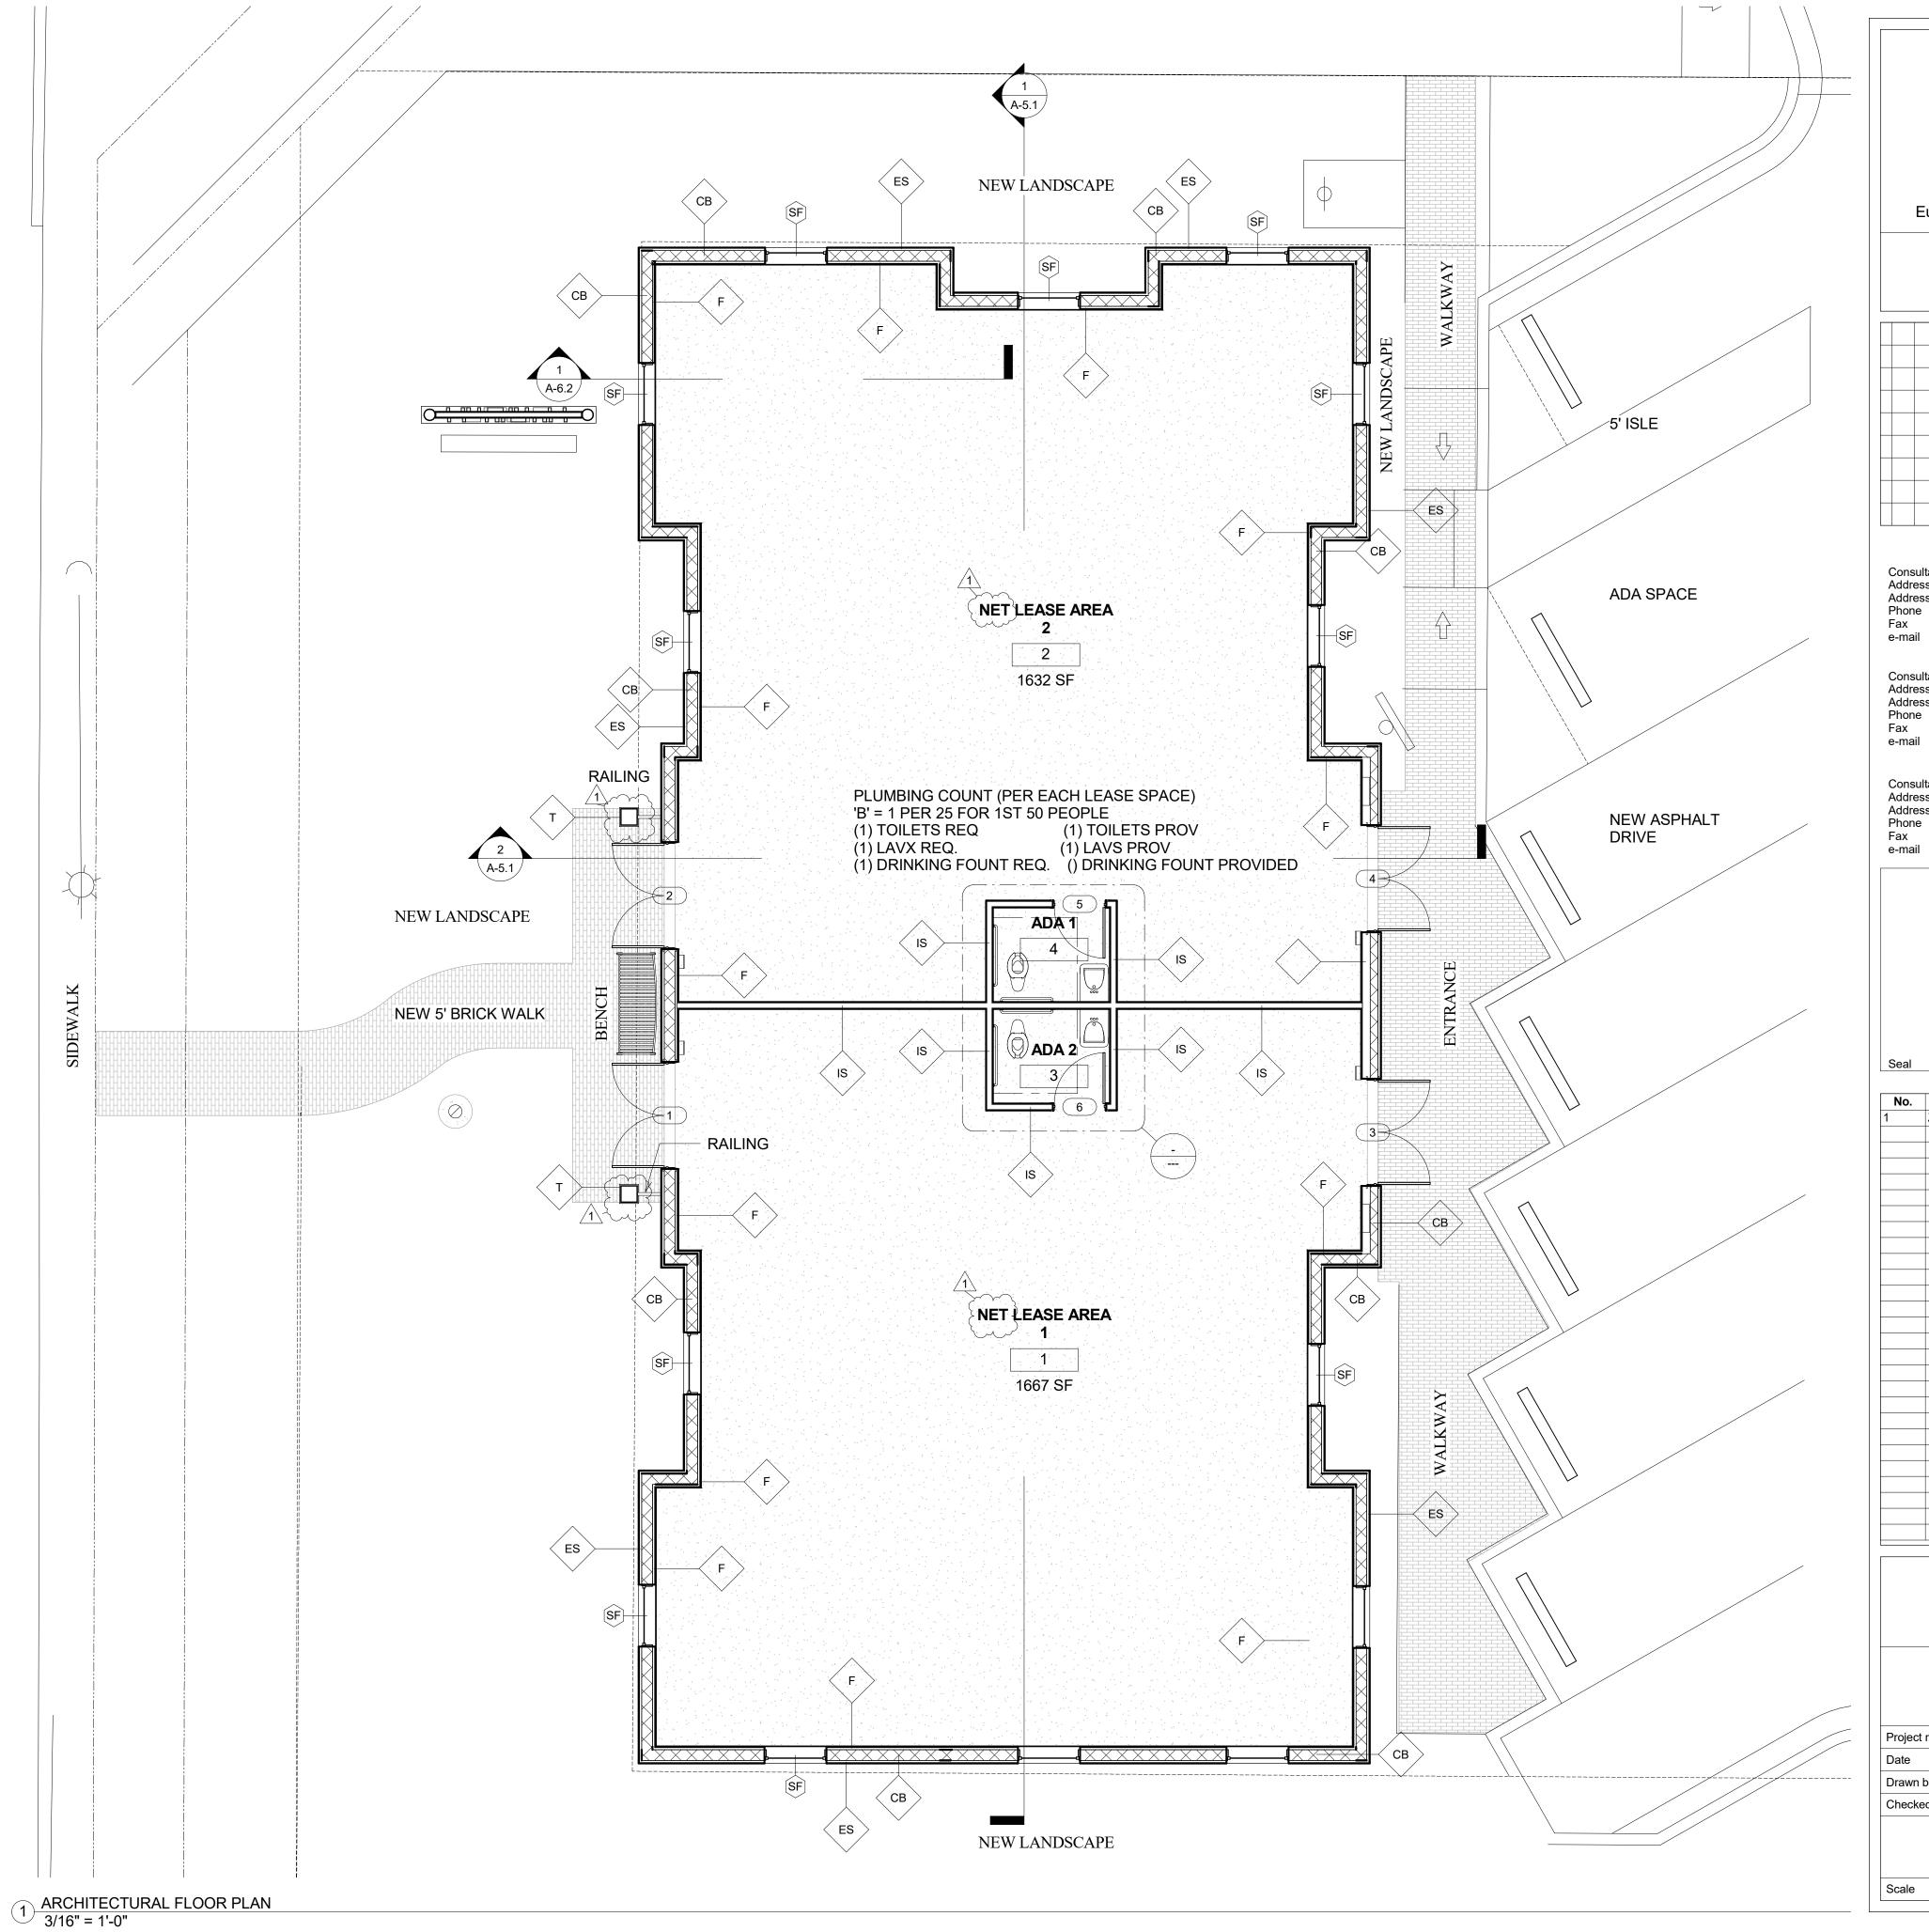

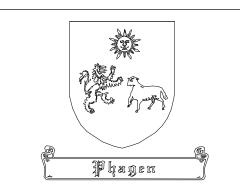

Eugene R Fagan III Architect #11668

3432 A West 45th Street West Palm Beach, FI 33418 (561) 385-4514 Eugene@FaganArchitect.com

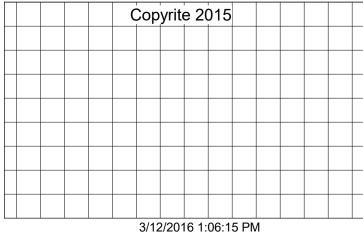

Consultant Address Address Phone

Consultant Address Address Phone

Consultant Address
Address
Phone
Fax
e-mail

1	ZONING COMMENTS	10 MAR 16

Sea Ya Holdings Mary Circle FLOOR PLAN

Project Number Project number Issue Date Drawn by Author Checker Checked by

A-3.1

3/16" = 1'-0"