

WELLINGTON, FLORIDA


HAWTHORNE PARK IMPROVEMENTS

14022 VERONICA COURT PROPOSED HALF COURT BASKETBALL COURT

INDEX OF SHEETS

SHEET NO.	DESCRIPTION
1	COVER SHEET
2	EXISTING SITE PLAN & SCOPE OF WORK
3	DEMOLITION PLAN
4	PROPOSED PLAN & STRUCTURAL NOTES
5	CIVIL PROPOSED PLAN
6	DETAILS
7	DETAILS
8	NOTES

PROJECT
LOCATION

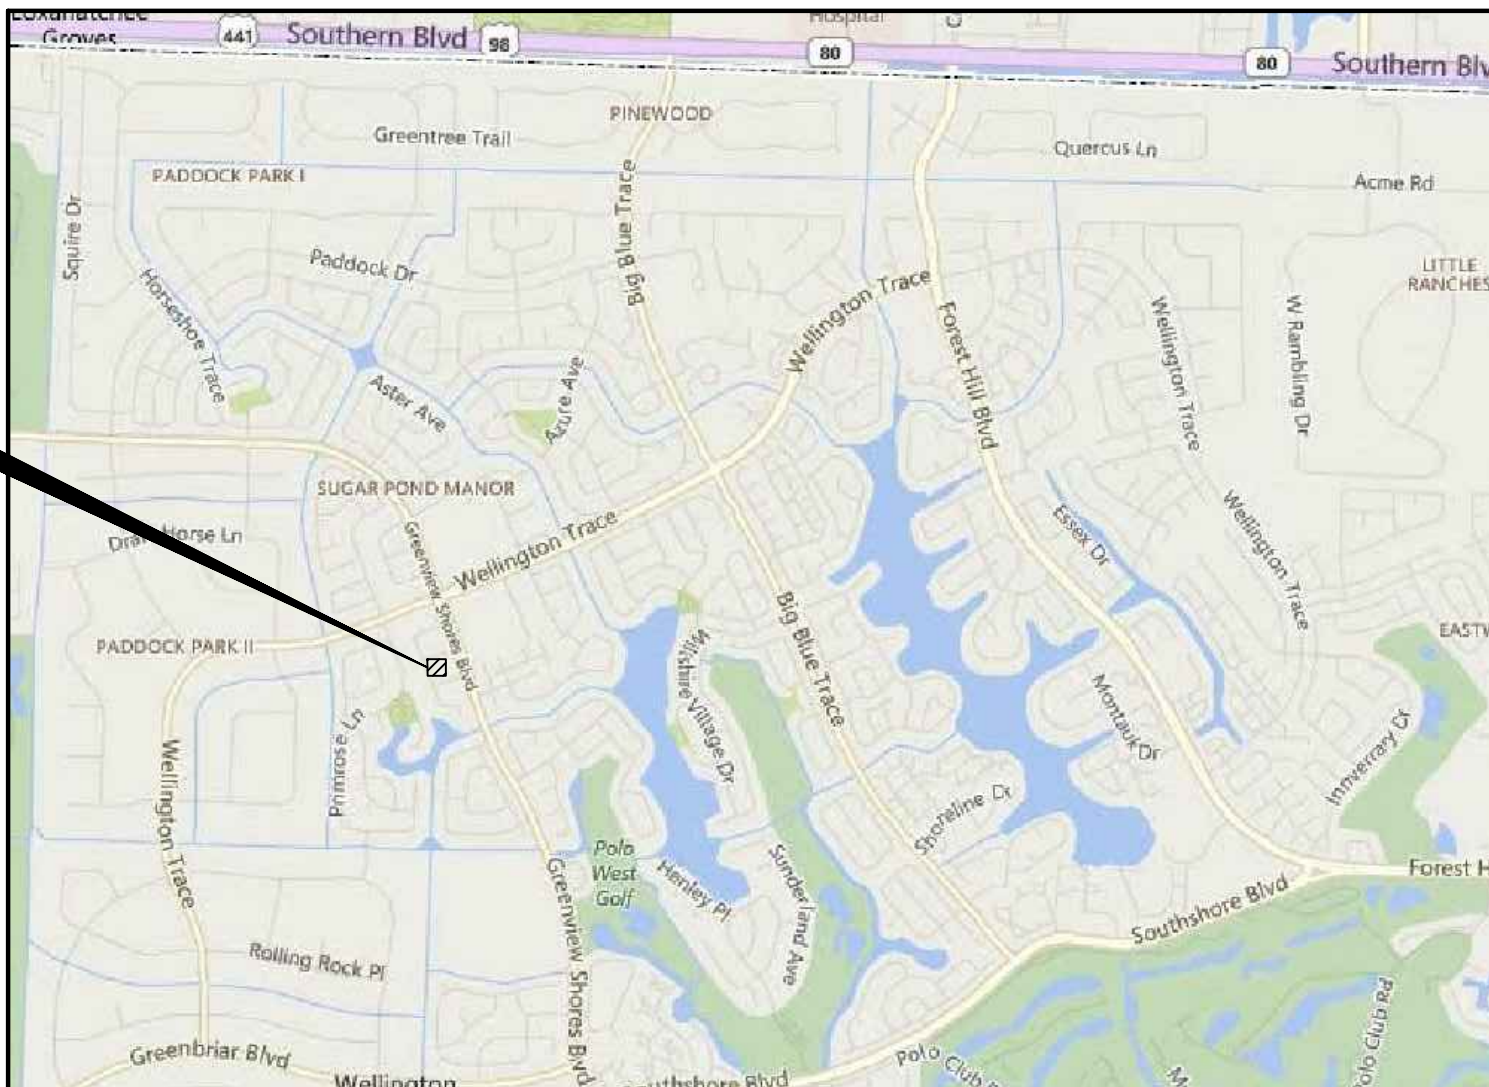

VILLAGE COUNCIL

BOB MARGOLIS
MAYOR

JOHN GREENE
VICE MAYOR

MATT WILLHITE
COUNCILMAN

ANNE GERWIG
COUNCILWOMAN

JOHN T. MCGOVERN
COUNCILMAN


REPRODUCTION:
ATTENTION IS DIRECTED TO THE FACT THAT THESE PLANS
MAY HAVE BEEN REDUCED IN SIZE BY REPRODUCTION. THIS
MUST BE CONSIDERED WHEN OBTAINING SCALED DATA.

BID #: 011-16/DZ

ENGINEER'S CERTIFICATION:

I HEREBY CERTIFY THAT THE ATTACHED PLANS AND DESIGN ARE
IN SUBSTANTIAL COMPLIANCE WITH THE DESIGN STANDARDS AND
CRITERIA IN EFFECT ON THIS DATE FOR THE WELLINGTON
ENGINEERING DEPARTMENT.

DATE: _____

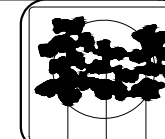

DATE	DRAWN BY
MAR. 2016	JH
DESIGNED BY	CHECKED BY
JH	

REVISIONS



14022 VERONICA COURT
HALF COURT BASKETBALL COURT
COVER SHEET

JASON HANCHUK, P.E.
FL REG. #56787

Copyright 2015 Village of Wellington
This drawing is an instrument of service by
the Village of Wellington and is not to be
reproduced in part or in whole beyond the
intended scope of use.

BID #: 011-16/DZ

SHEET NUMBER
1 OF 8