





3 PARTIAL REAR ELEVATION
SCALE:

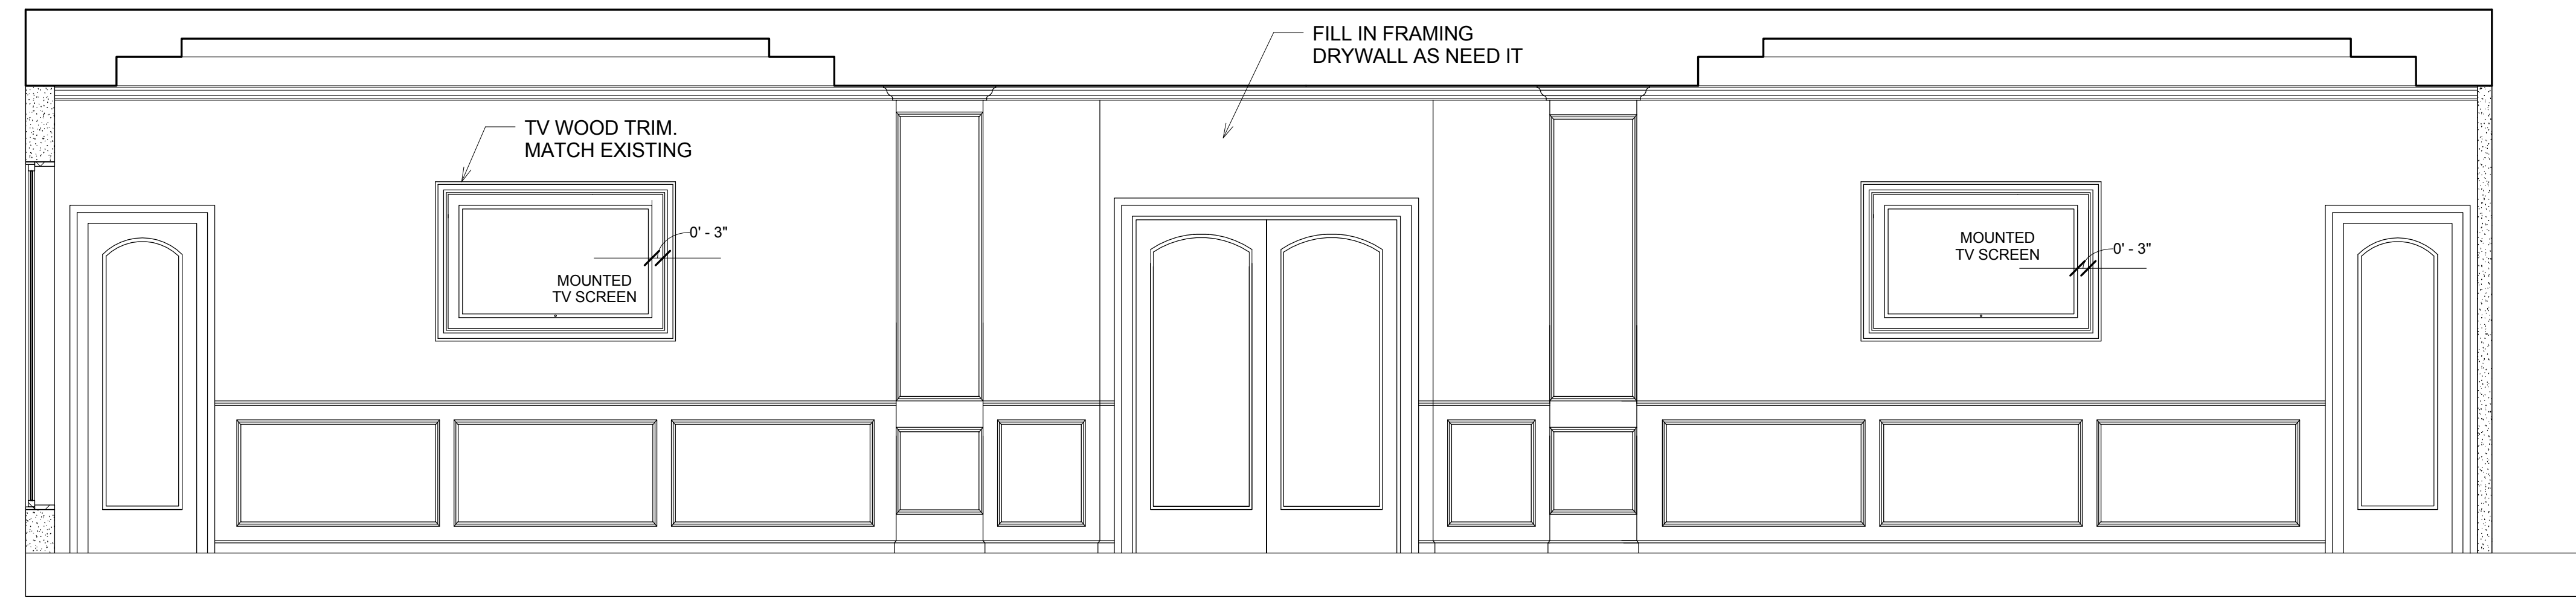

2 CARD ROOM INT. ELEVATION
SCALE: 3/8" = 1'-0"

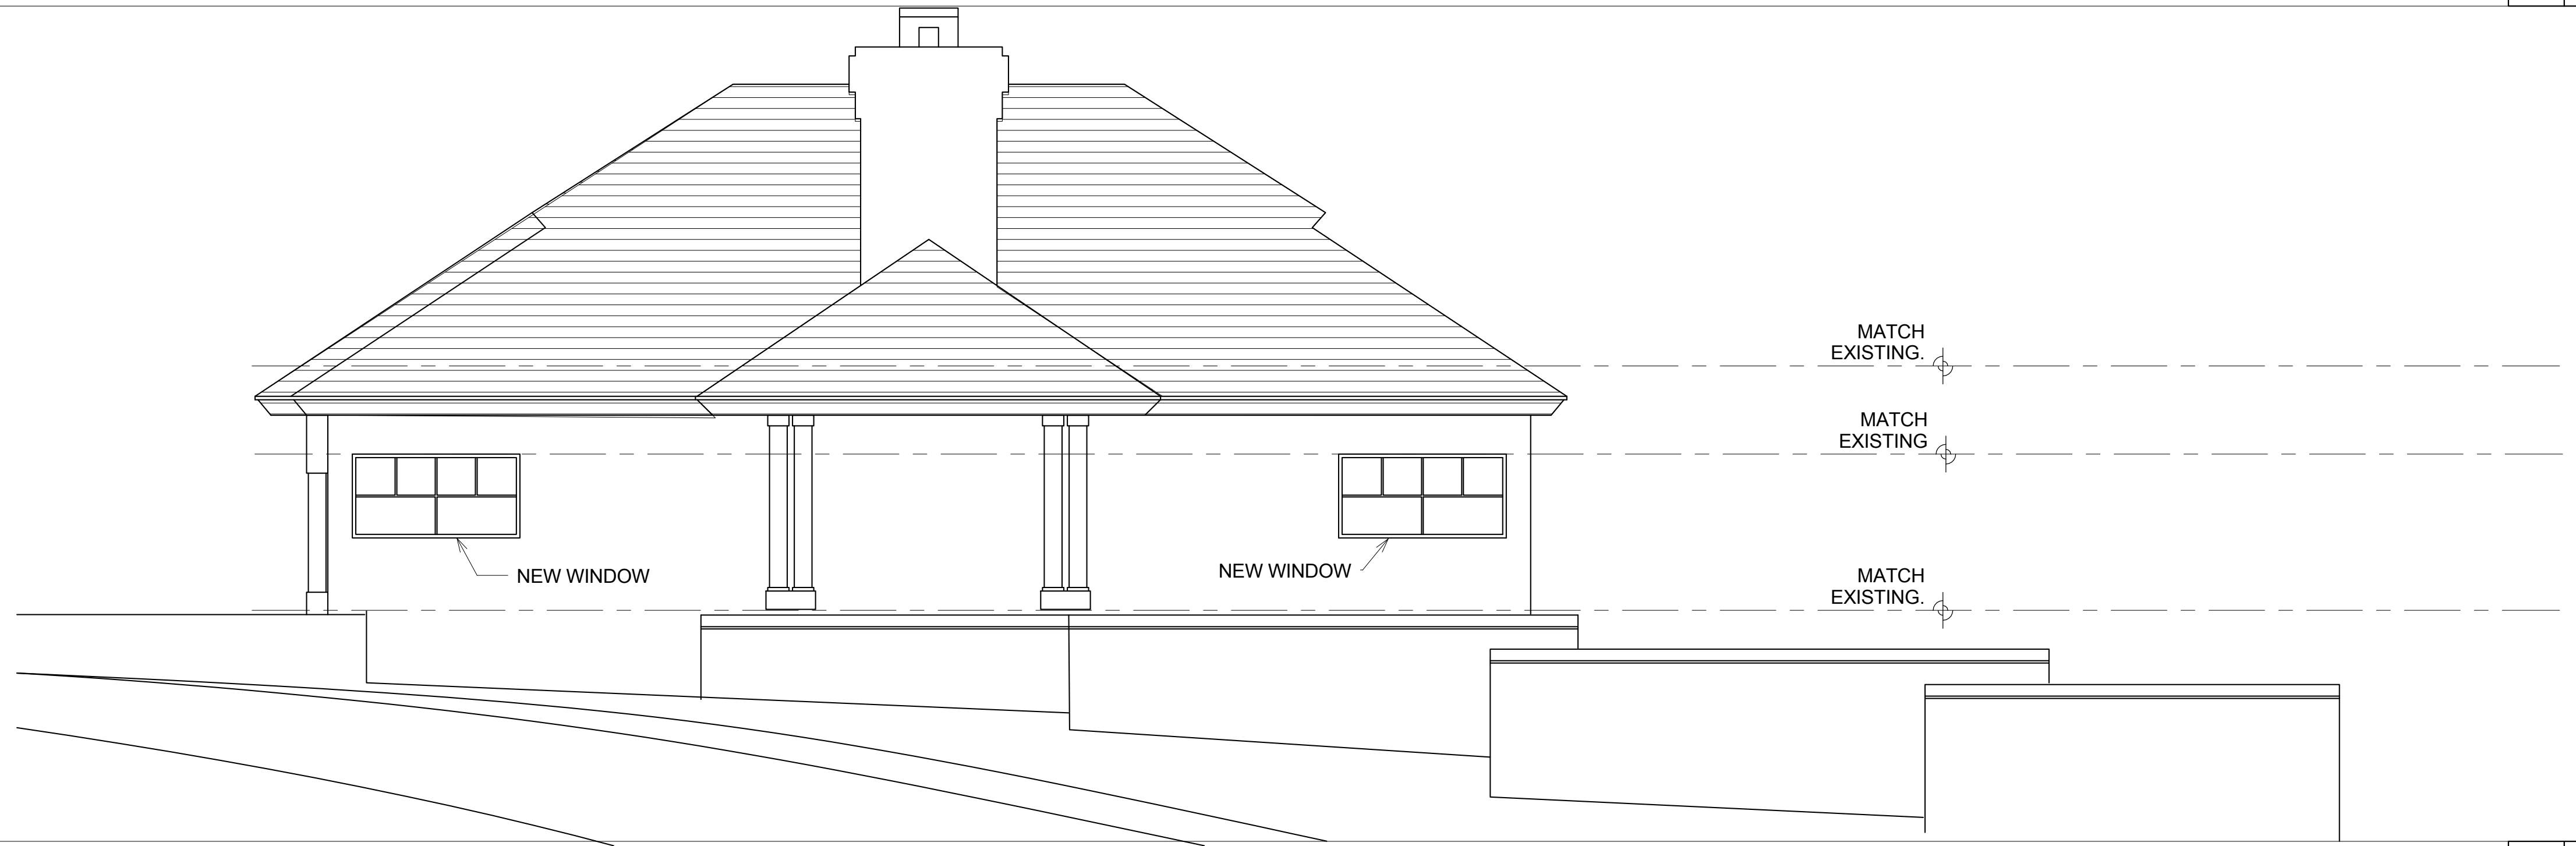

1 PARTIAL FRONT ELEVATION
SCALE: 3/16" = 1'-0"