

| REVISION: | DATE     |
|-----------|----------|
| 1         | 04-18-16 |
| 2         | 04-22-16 |

PROJECT NAME:  
**Boca Grove County Club**  
 21351 WHITAKER DRIVE, BOCA RATON, FLORIDA 33433

SEAL


PROJECT NO:  
 2015.21  
 DRAWN BY: MCM  
 CHECKED BY: AES  
 DATE: 4-08-16

FILE NAME:  
 FLOOR FINISH PLAN

SHEET NO.  
**ID3**

**FLOOR TYPES- NOTE: ALL FLOORING BY OWNER**

|  |  |
|--|--|
|  | PT2 - HARD SURFACE- PORCELAIN- 12" X 24" COLOR TBD<br>FULL BODY - INSTALLATION 1/8" GROUT LINE |
|  | CPT2 - GRILL, WINE ROOM, SPA OR (GEOMETRIC)<br>AQUA HOSPITALITY<br>EST. YARDAGE: 495 YDS       |
|  | M1/M2 - CORRIDORS & GROVE ROOM (MARBLE MATCH TO EXISTING)                                      |
|  | CPT3 - CARD ROOM - AQUA HOSPITALITY<br>EST. YARDAGE: 207 YDS                                   |

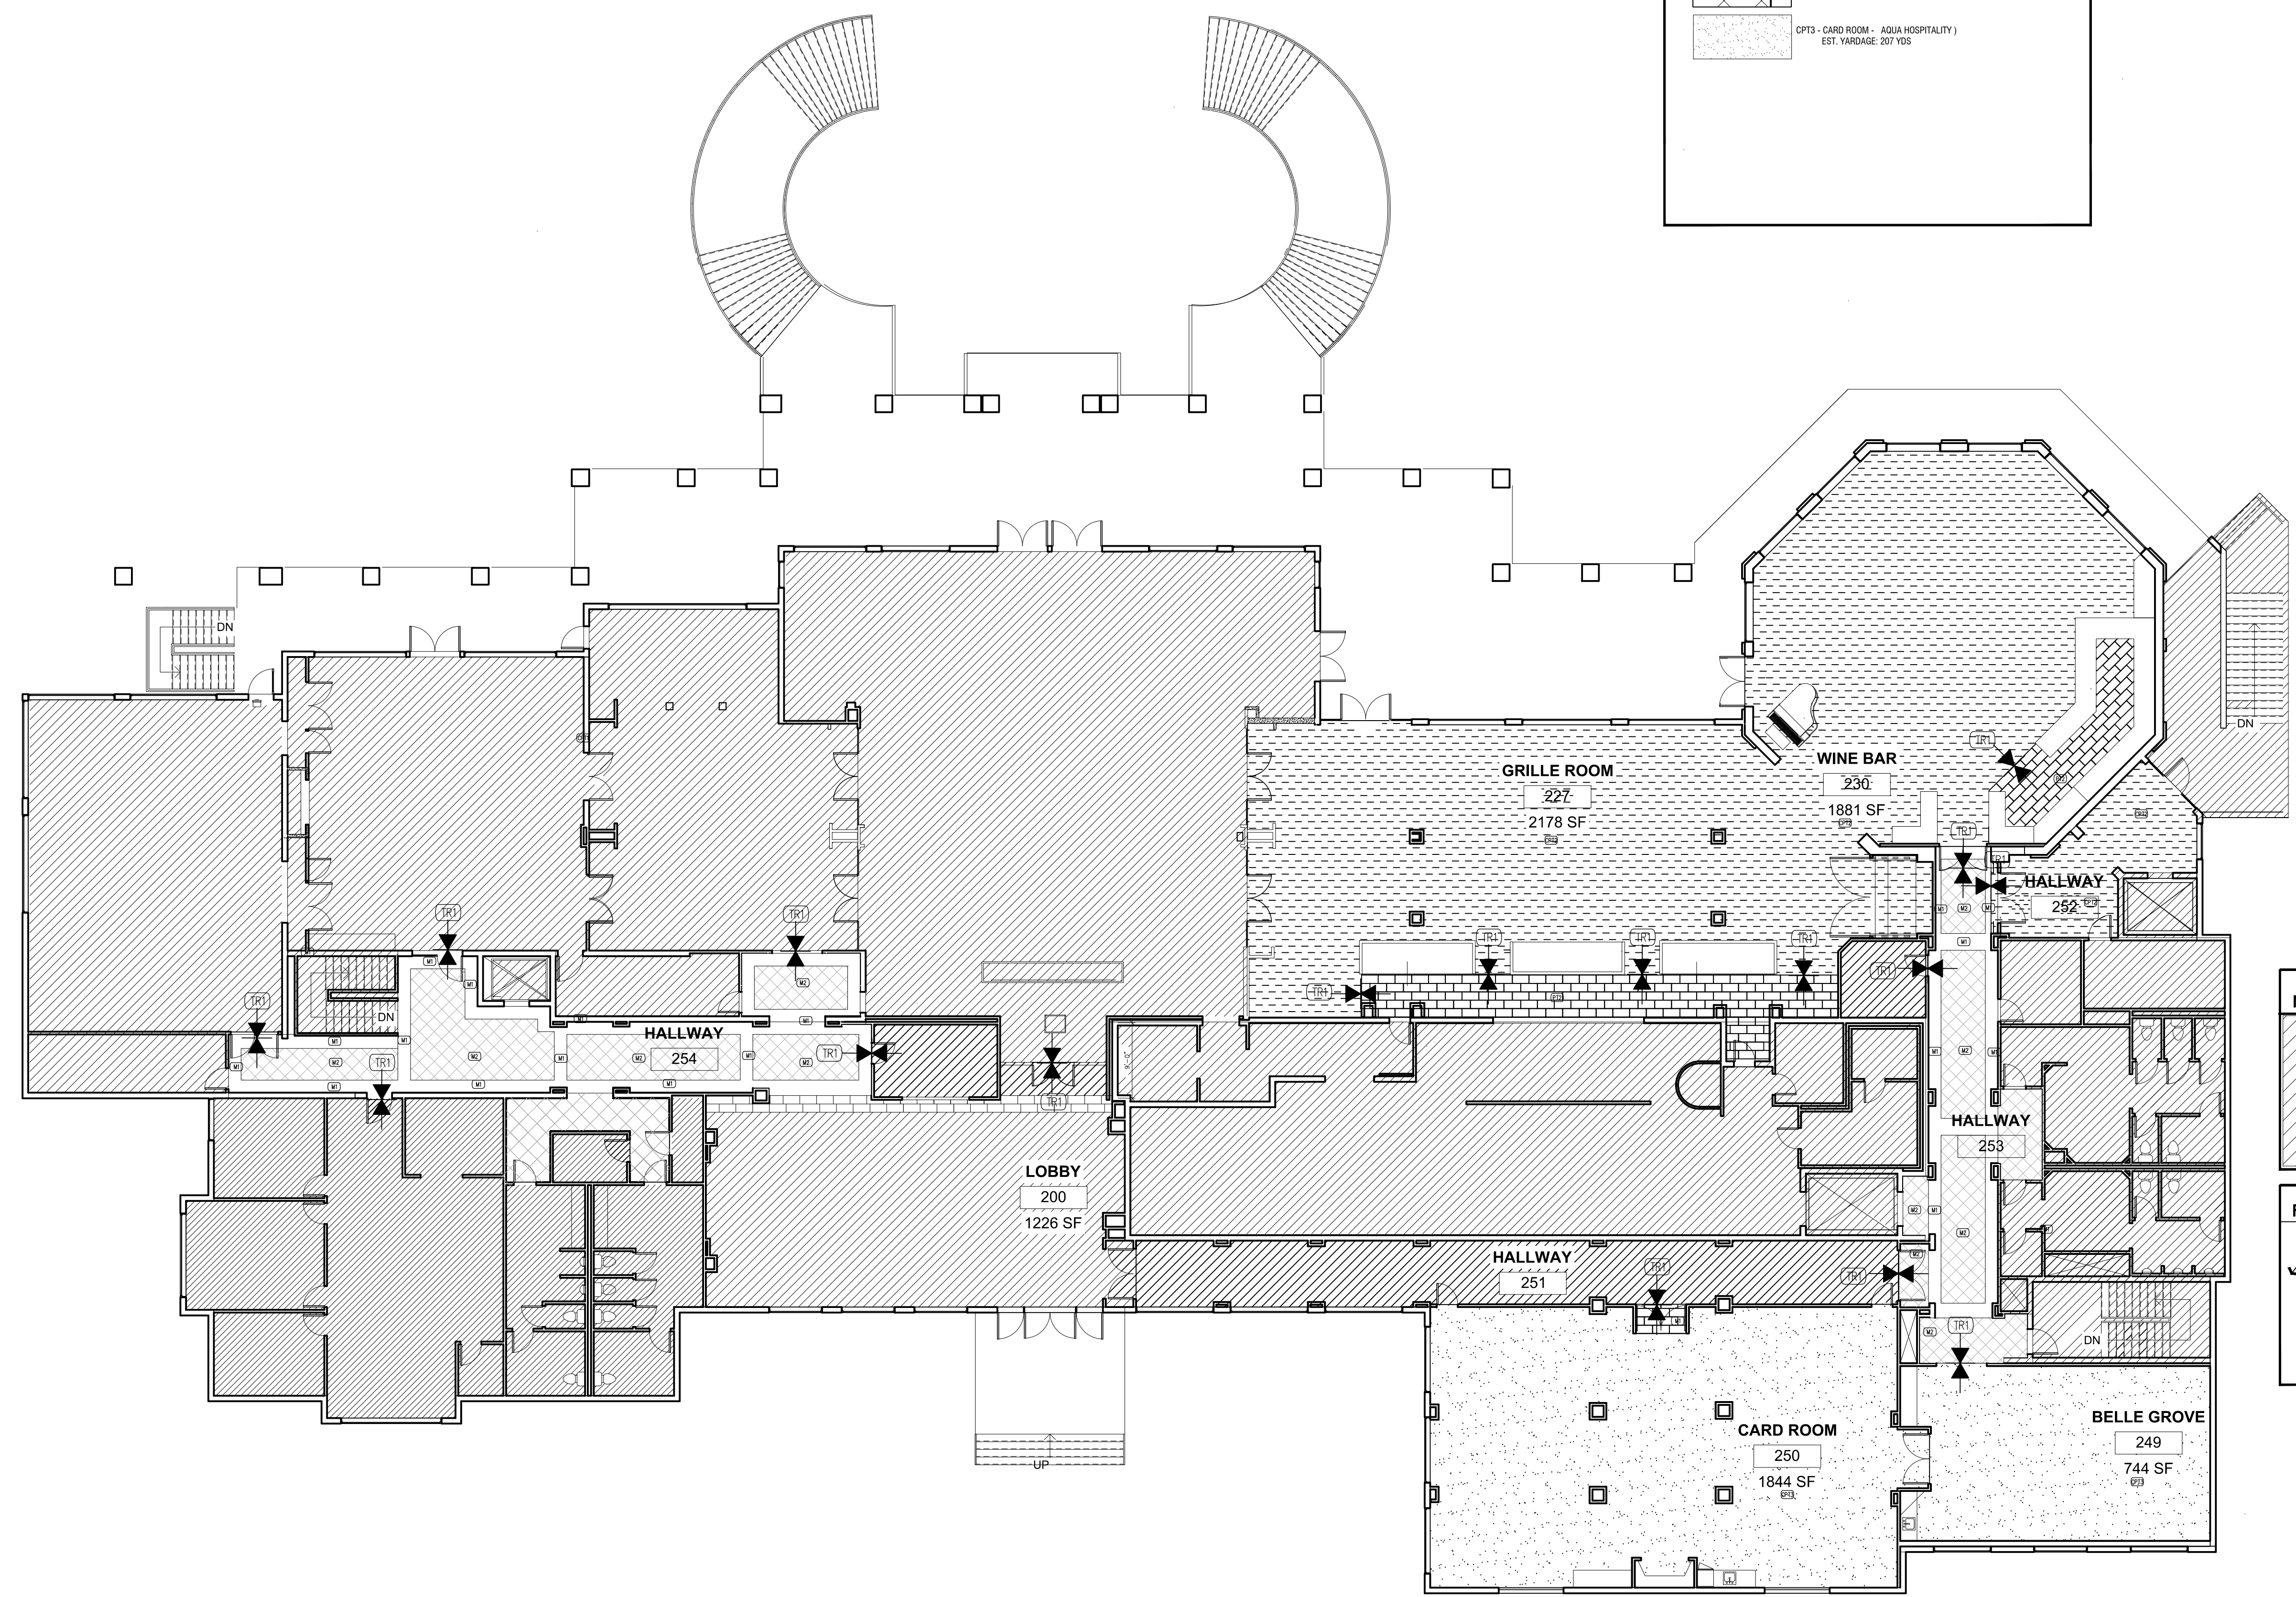

N.I.C.

**FLOORING FINISH PLAN LEGEND**

- KEY NOTE. SEE DESIGNATED # FOR MORE INFORMATION
- FINISH SCHEDULE NOTATION- SEE SHT ID1 FOR SPECIFICATIONS
- TRANSITION POINT BETWEEN FINISHES SEE SHT ID1 FOR DETAIL TRANSITION POINTS

**CLIENT APPROVAL**

I HAVE REVIEWED THESE PLANS AND THEY CONFORM TO OUR REQUIREMENTS. I UNDERSTAND THAT ANY MODIFICATIONS TO THESE PLANS WILL BE AN ADDITIONAL SERVICE.

ACCEPTED AS IS:   
 ACCEPTED AS NOTED:   
 UNACCEPTED:   
 CLIENT SIGNATURE: \_\_\_\_\_

**FLOOR PLAN- FLOOR FINISH - MAIN FLOOR**  
 SCALE: 3/32" = 1'-0"

