



SYNALOVSKI ROMANIK SAYE  
Architecture • Planning • Interior Design

1800 Eller Drive, Suite 500  
Fort Lauderdale, FL 33316  
T 954.961.6806  
F 954.961.6807  
www.synalovski.com

Manuel Synalovski, AIA  
AR 0011628  
SEAL

LICENSE NO. AA26001863

## VILLAGE AT ATLANTIC SHORES

801 N. FEDERAL HIGHWAY  
HALLANDALE BEACH, FL  
CLIENT: ATLANTIC VILLAGE 1, LLC.

DESIGN  
DELIVERABLE: PERMIT SET  
ISSUE DATE: 05-11-16

PROJECT NUMBER: 1177 - 150203


DRAWN BY: FC  
CHECKED BY: JS

Copyright (c) SYNALOVSKI ROMANIK SAYE, LLC  
All Rights Reserved.

SHEET TITLE:  
**SCHEDULES / DETAILS**

SHEET NUMBER:

**A-802**

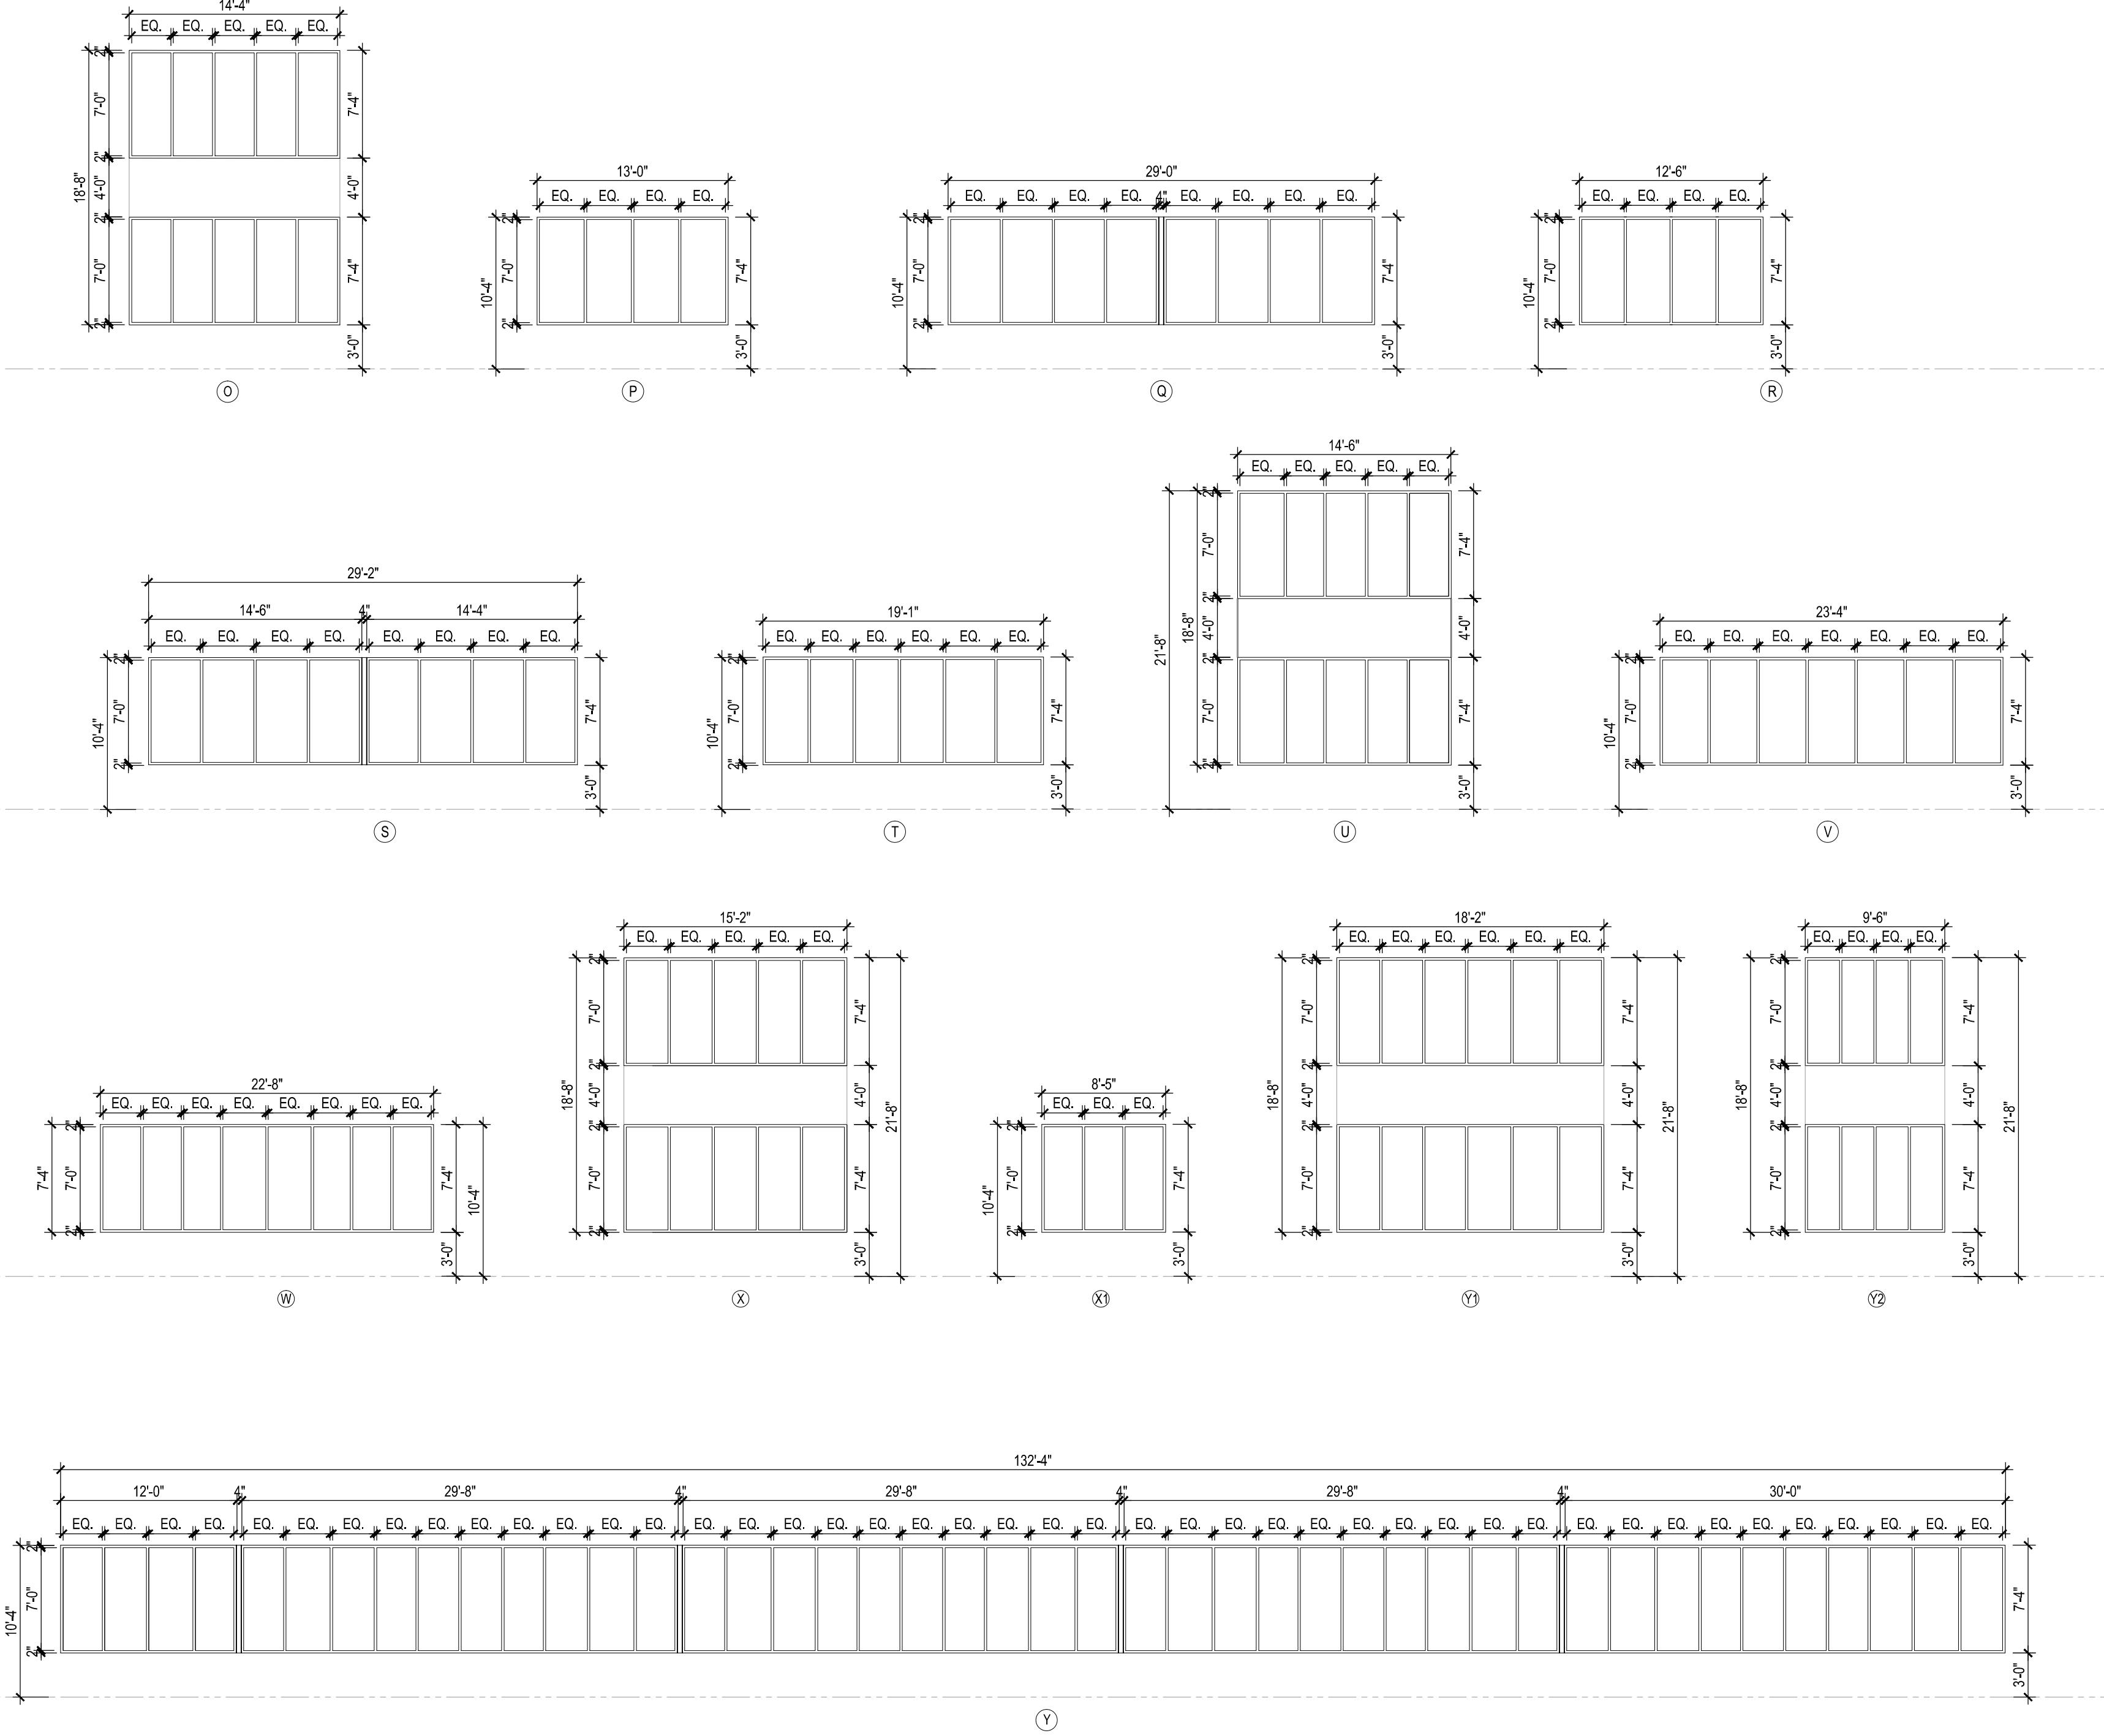

2 WINDOW ELEVATIONS  
N.T.S.

4 NOT USED  
N.T.S.

		FINISH SCHEDULE				REMARKS
ROOM NO.	ROOM NAME	FLOOR	BASE	WALL	CEILING	
TENANT		CERAMIC TILE	QUARRY			
RESTROOM		EPOXY	MIN. 28 OZ. CARPET			
		VINYL COMP. TILE	CONCRETE			
		RUBBER	QUARRY			
		VINYL	CERAMIC TILE (6)			
		CERAMIC TILE	SEALPAINT CONCRETE			
		EPOXY	STAINLESS STEEL			
		VINYL WALLCOVERG.	EXPOSED STRUCTURE			
		FULL-HIT. CER. TILE	2X4 ACOUSTIC TILE			
			PTD GYP. BD.			
			2X2 M/R ACOUST. TILE			
			PTD GYP. BD.			
			STAINLESS STEEL			
			HEIGHT (SEE REFLECTED CEILING PLAN)			

3 FINISH SCHEDULE  
N.T.S.

MARK	SIZE		TYPE	MATERIAL	GLAZING	NOTES
	WD	HGT				
(O)	14'-4" (2)	7'-4" (2)	FIXED	ALUMINUM	IMPACT RESISTANT	
(P)	13'-0"	7'-4"	FIXED	ALUMINUM	IMPACT RESISTANT	
(Q)	14'-4"	7'-4"	FIXED	ALUMINUM	IMPACT RESISTANT	
(R)	12'-6"	7'-4"	FIXED	ALUMINUM	IMPACT RESISTANT	
(S)	29'-2"	7'-4"	FIXED	ALUMINUM	IMPACT RESISTANT	
(T)	19'-1"	7'-4"	FIXED	ALUMINUM	IMPACT RESISTANT	
(U)	14'-6" (2)	7'-4" (2)	FIXED	ALUMINUM	IMPACT RESISTANT	
(V)	23'-4"	7'-4"	FIXED	ALUMINUM	IMPACT RESISTANT	
(W)	22'-8"	7'-4"	FIXED	ALUMINUM	IMPACT RESISTANT	
(X)	15'-2" (2)	7'-4" (2)	FIXED	ALUMINUM	IMPACT RESISTANT	
(Y)	18'-2" (2)	7'-4"	FIXED	ALUMINUM	IMPACT RESISTANT	
(Y1)	18'-2" (2)	7'-4"	FIXED	ALUMINUM	IMPACT RESISTANT	
(Y2)	9'-6" (2)	7'-4"	FIXED	ALUMINUM	IMPACT RESISTANT	

1 WINDOW SCHEDULE  
N.T.S.