

REVISIONS

1.
2.
3.
4.
5.
6.
7.
8.
9.
10.

ALL AREA DESIGN, REVISIONS, AND PLANS INDICATED OR REPRESENTED BY THIS DRAWING ARE OWNED BY AND PROPERTY OF THE OFFICE AND WHERE CREATED, ENVELOPED AND DEVELOPED FOR USE ONLY AND IN CONNECTION WITH THE SPECIFIED PROJECT. NONE OF SUCH AREA DESIGN, REVISIONS, AND PLANS SHALL BE USED FOR ANY OTHER PROJECT WITHOUT WRITTEN PERMISSION OF RWB LINARES ARCHITECTURE, INC.

LIFE FELLOWSHIP
11401 WEST SAMPLE ROAD
CORAL SPRINGS, FL. 33065


1600 SOUTH DIXIE HWY., SUITE 400
BOCA RATON, FLORIDA, 33432
PHONE 561-391-0051 FAX 561-391-0055
EMAIL mail@rwbarch.com

RWB
Linare
ARCHITECTURE

PROJECT # 14-067
PLOT DATE 04-20-16
DATE 10-20-14
SHEET #

JUAN C. LINARES

S-3.0
AA26000640

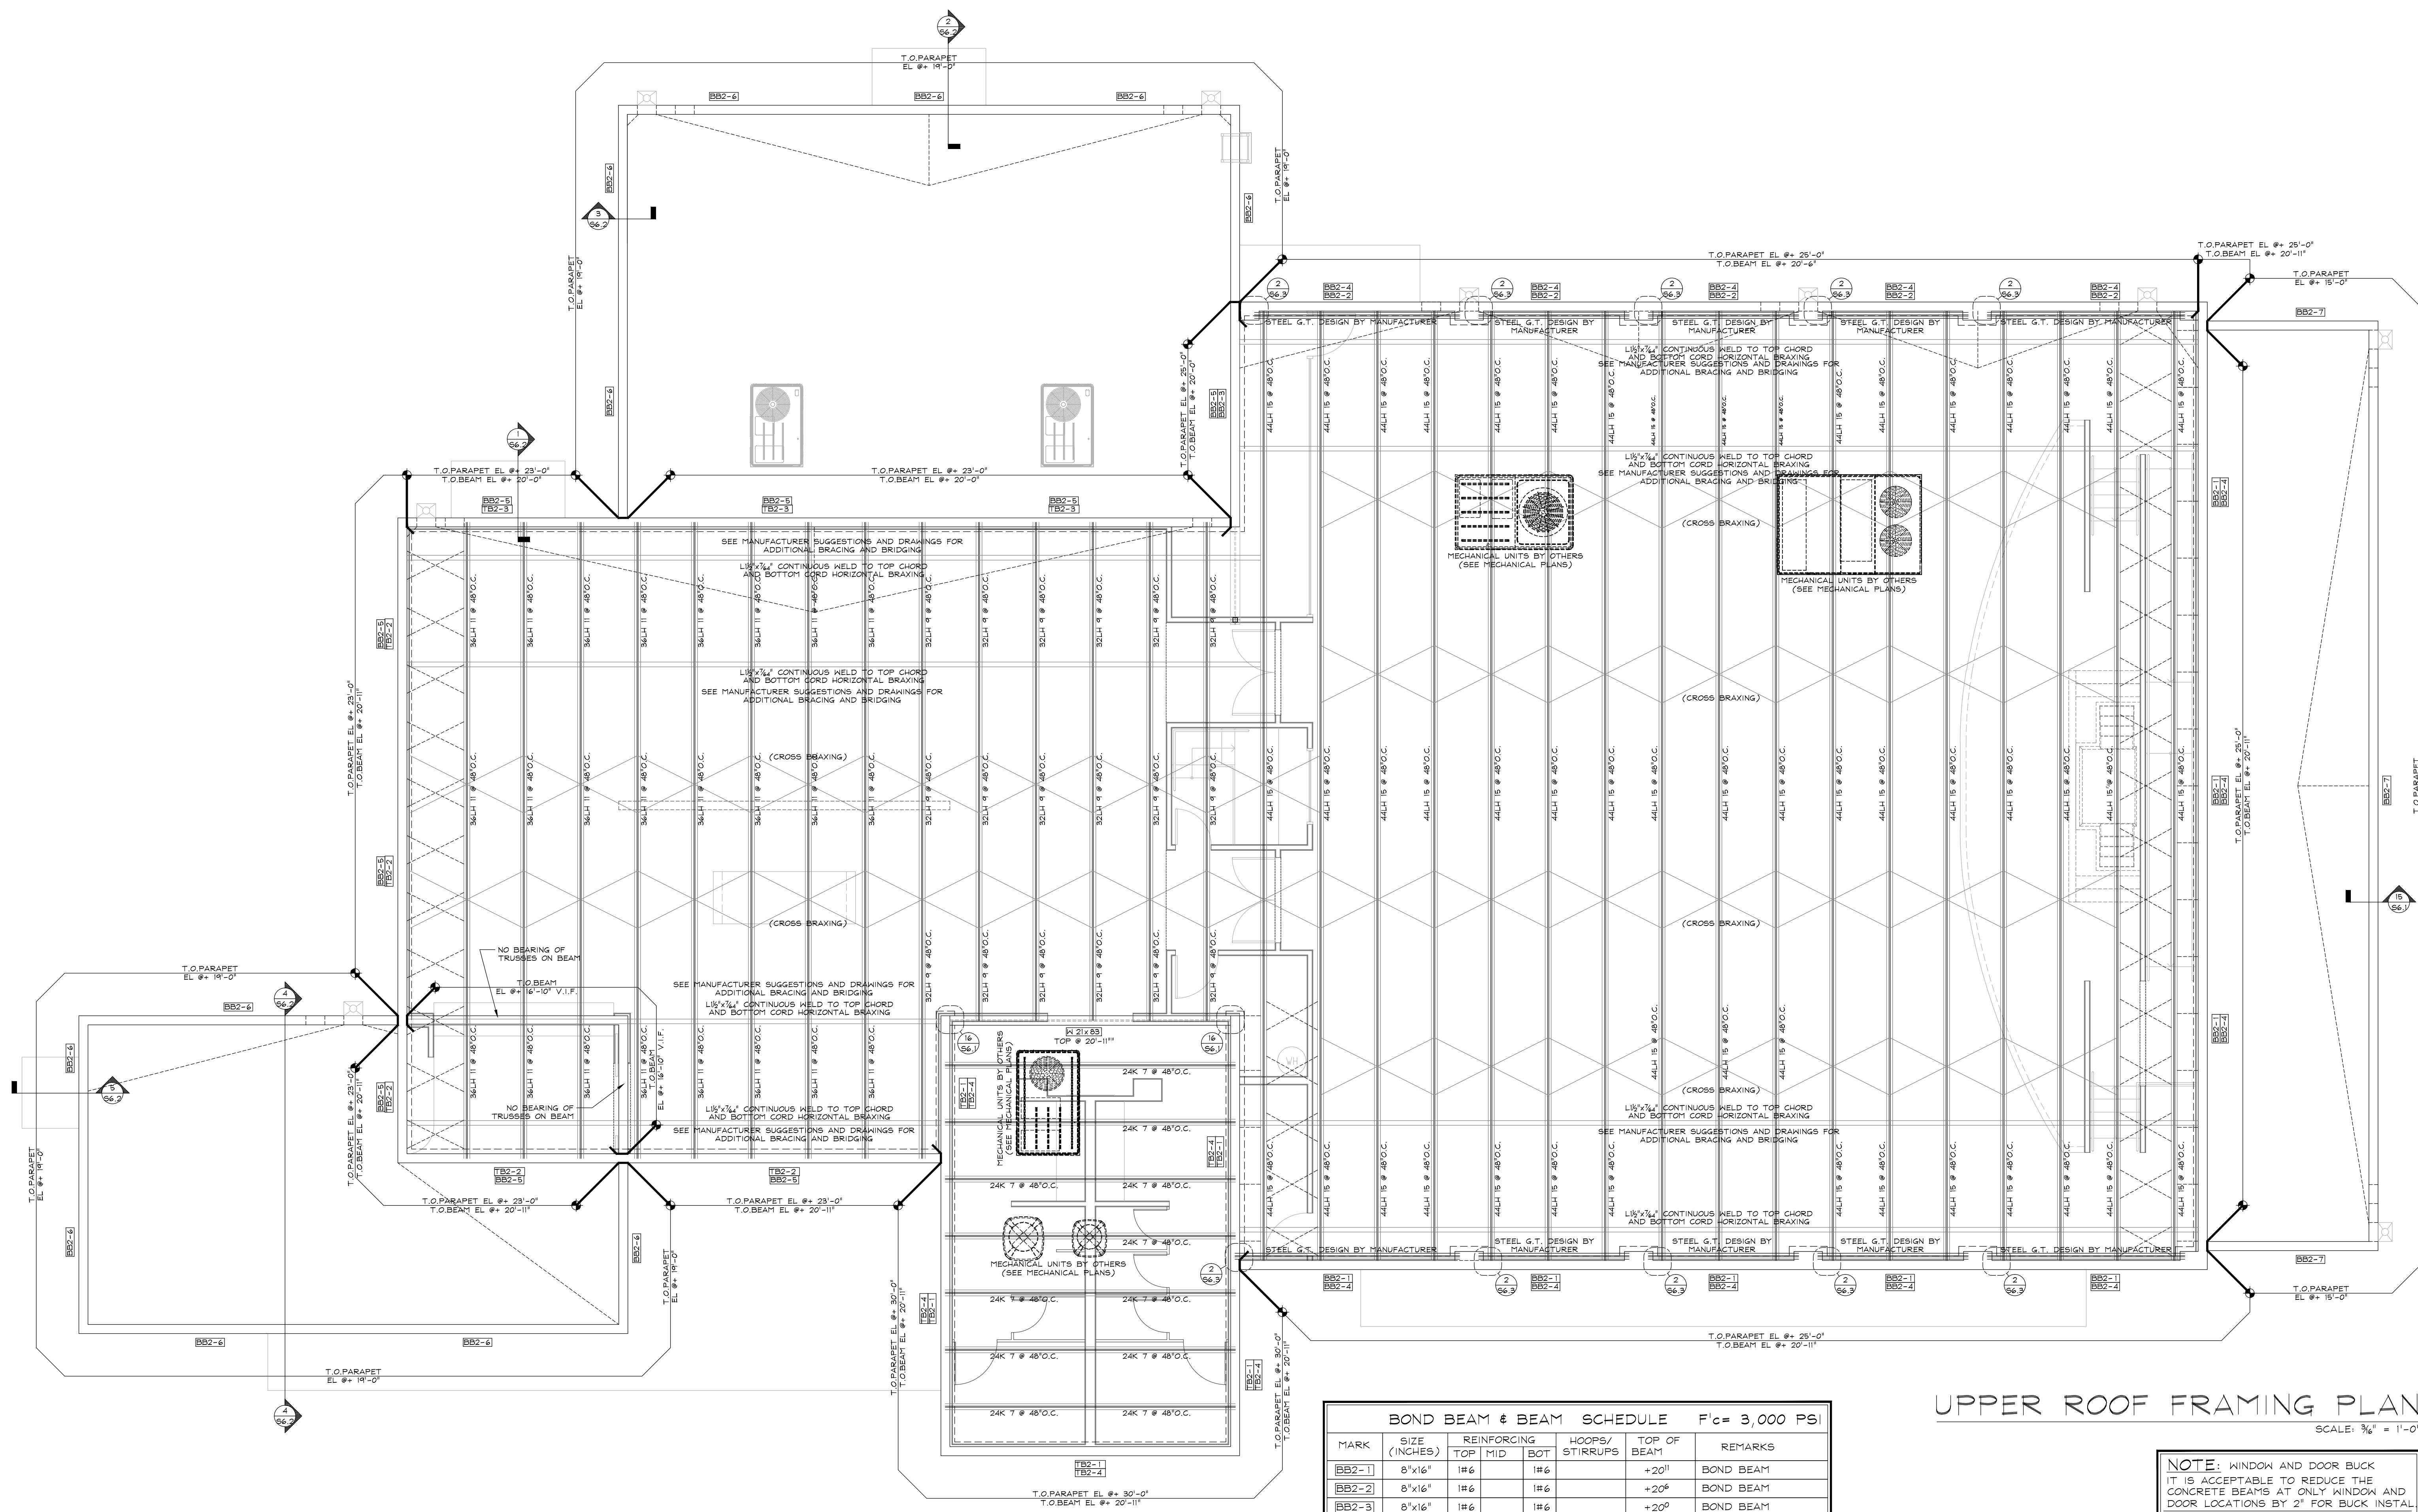

BOND BEAM & BEAM SCHEDULE F'c = 3,000 PSI

MARK	SIZE (INCHES)	REINFORCING			HOOPS/STIRRUPS	TOP OF BEAM	REMARKS
		TOP	MID	BOT			
BB2-1	8"x16"	1#6		1#6		+20"	BOND BEAM
BB2-2	8"x16"	1#6		1#6		+20"	BOND BEAM
BB2-3	8"x16"	1#6		1#6		+20"	BOND BEAM

TIE BEAM SCHEDULE F'c = 3,000 PSI

MARK	SIZE (INCHES)	REINFORCING			HOOPS/STIRRUPS	TOP OF BEAM	REMARKS
		TOP	MID	BOT			
TB2-1	8"x18"	2#5		2#5	#3@16"O.C.	+20"	
TB2-2	8"x12"	2#5		2#5	#3@16"O.C.	+20"	
TB2-3	8"x12"	2#5		2#5	#3@16"O.C.	+20"	
TB2-4	8"x18"	2#5		2#5	#3@16"O.C.	+30"	

NOTE:
CONTRACTOR TO VERIFY ALL DIMENSIONS WITH ARCHITECTURAL FLOOR PLANS

NOTE:
PROVIDE ADEQUATE SHORING AS PER FLORIDA BUILDING CODE 2014 SECTION 107.3.5

NOTE: WINDOW AND DOOR BUCK IT IS ACCEPTABLE TO REDUCE THE CONCRETE BEAMS AT ONLY WINDOW AND DOOR LOCATIONS BY 2" FOR BUCK INSTALL. CONTRACTOR SHALL COORDINATE ALL WINDOW AND DOOR MASONRY OPENINGS W/DOOR & WINDOW MANUFACTURE PRIOR TO BLOCK WALL INSTALLATION AND TIE BEAM POUR.

ALL N. Yemmerick, P.E.
CERTIFICATE OF AUTHORIZATION # 8480
design engineering
supply, Inc.
Florida Reg. # 84703
2799 N.W. Boca Raton Blvd., Suite # 111 Boca Raton, FL 33431
PHONE : (561)785-2900 FAX : (561)851-3211

UPPER ROOF FRAMING PLAN
SCALE: 3/8" = 1'-0"