



ENLARGED LAB PLAN
3/8" = 1'-0"

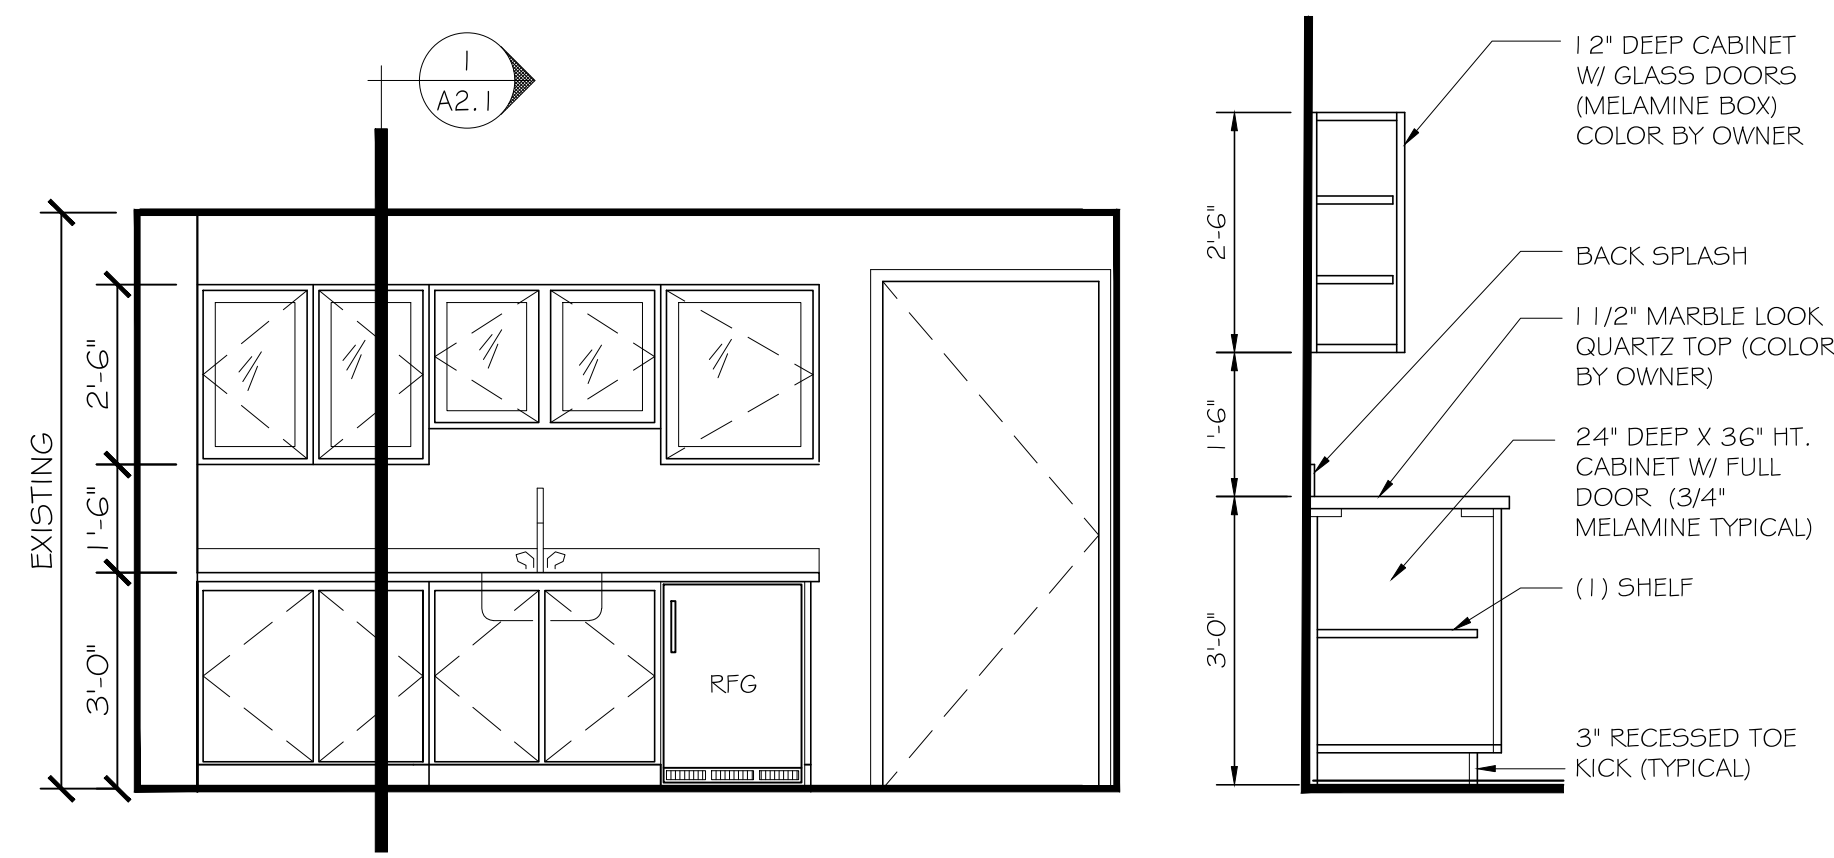


ELEVATION 1
3/8" = 1'-0"


SECTION 1
1/2" = 1'-0"

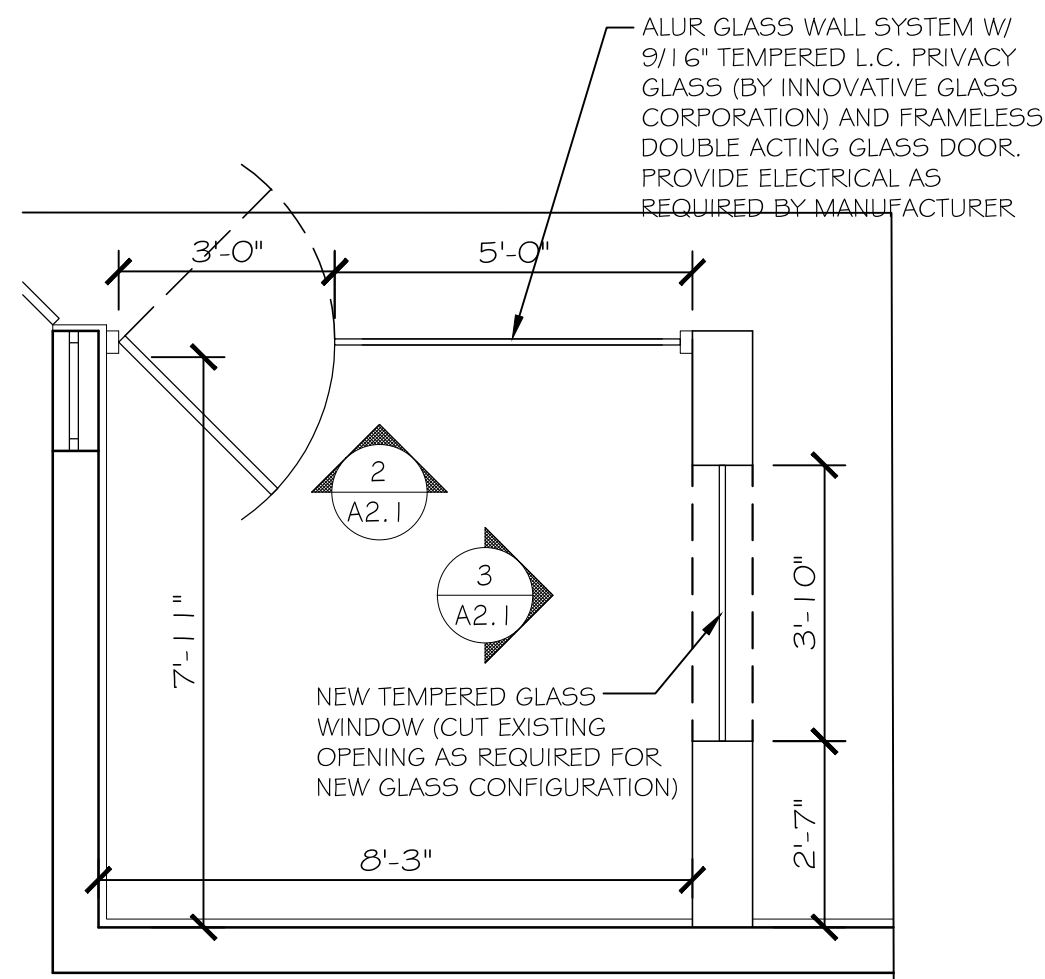

ENLARGED SURGERY ROOM PLAN
3/8" = 1'-0"

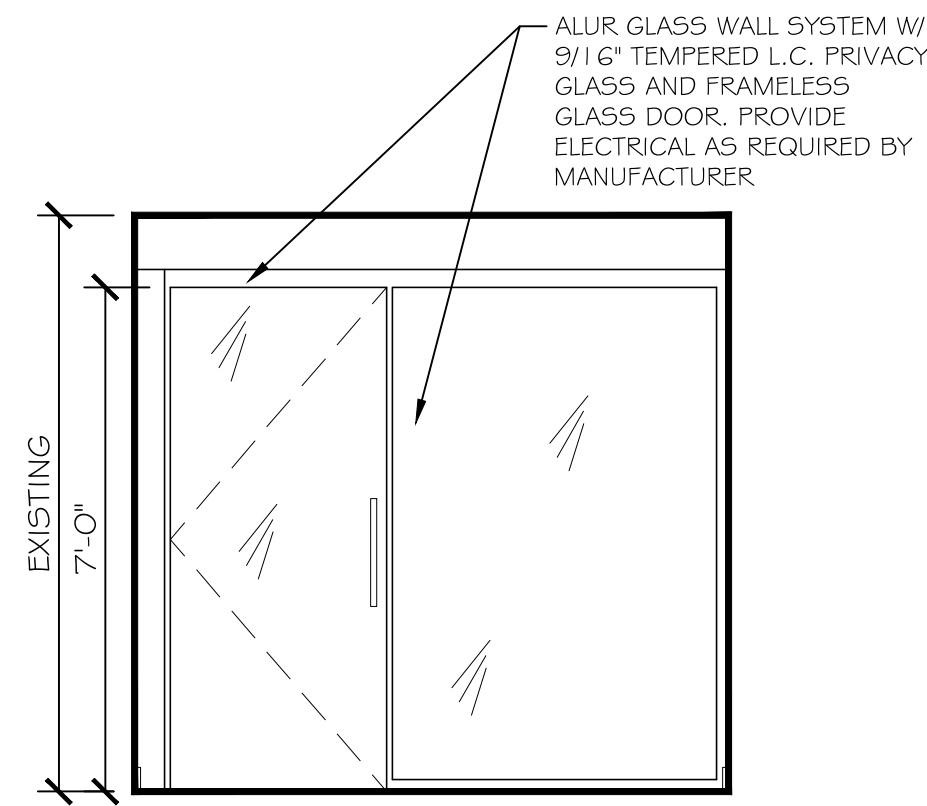

ELEVATION 2
3/8" = 1'-0"

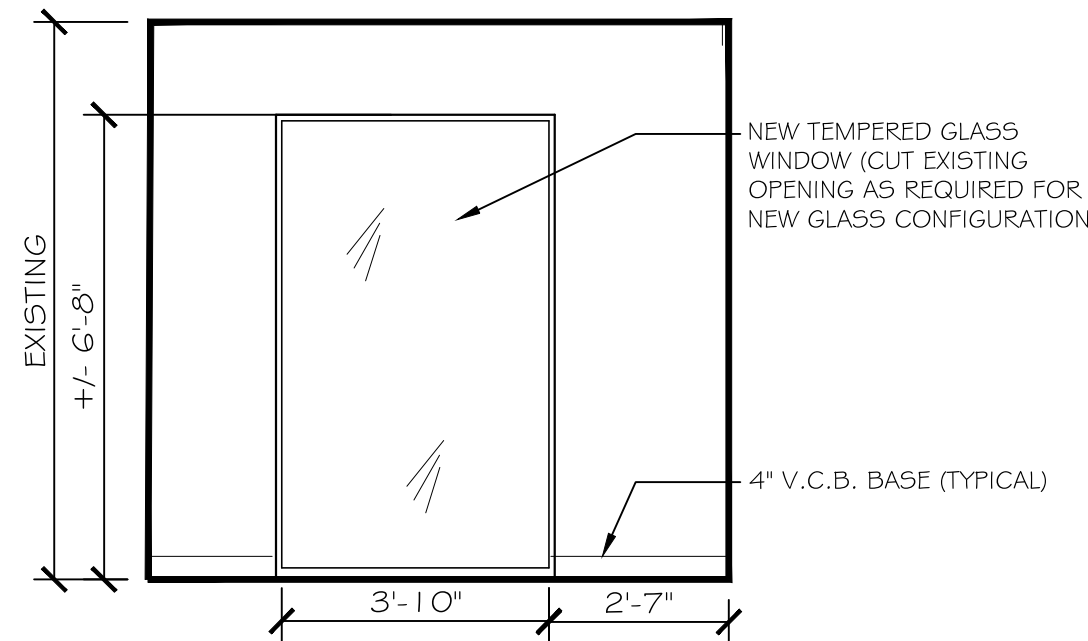


ELEVATION 3
3/8" = 1'-0"


RM #	NAME	FLOOR	BASE	WALLS				CEILING	HEIGHT	COMMENTS
				NORTH	EAST	SOUTH	WEST			
01	WAITING	PORCELAIN	4" WOOD	PTD GWB	PTD GWB	GLASS	PTD GWB	EX. WD.	EX	
02	RECEPTION	PORCELAIN	4" WOOD	PTD GWB	PTD GWB	PTD GWB	PTD GWB	EX. WD.	EX	
03	TOILET RM 1	TILE	TILE	PTD GWB	TILE/GWB	PTD GWB	TILE/GWB	EX. WD.	EX	WALL TILE 4" HIGH (WET WALL)
04	RADIOLOGY	PORCELAIN	4" WOOD	PTD GWB	PTD GWB	PTD GWB	PTD GWB	EX. WD.	EX	
05	SURGERY	PORCELAIN	4" WOOD	GLASS	PTD GWB	PTD GWB	PTD GWB	EX. WD.	EX	
06	LAB	PORCELAIN	4" WOOD	PTD GWB	PTD GWB	PTD GWB	PTD GWB	EX. WD.	EX	
07	OFFICE / ISOLATION	PORCELAIN	4" WOOD	PTD GWB	PTD GWB	PTD GWB	PTD GWB	EX. WD.	EX	
08	EXAM ROOM 3	PORCELAIN	4" WOOD	PTD GWB	PTD GWB	PTD GWB	PTD GWB	EX. WD.	EX	
09	EXAM ROOM 2	PORCELAIN	4" WOOD	PTD GWB	PTD GWB	PTD GWB	PTD GWB	EX. WD.	EX	
10	HALLWAY	PORCELAIN	4" WOOD	PTD GWB	PTD GWB	PTD GWB	PTD GWB	EX. WD.	EX	
11	TOILET RM 2	TILE	TILE	TILE/GWB	PTD GWB	PTD GWB	TILE/GWB	EX. WD.	EX	WALL TILE 4" HIGH (WET WALL)
12	EXAM ROOM 1	PORCELAIN	4" WOOD	GLASS	PTD GWB	PTD GWB	PTD GWB	EX. WD.	EX	

NOTE: ALL FINISHES (EXISTING & NEW) MEET OR EXCEED NFPA 101 (FLAME-SPREAD RATING)
MATERIALS ARE NOT SPECIFIED ON THESE DRAWINGS - ALL INTERIOR MATERIALS & COLORS SHALL BE SELECTED BY THE OWNER

JAMB SECTIONS: (1/2" = 1'-0")

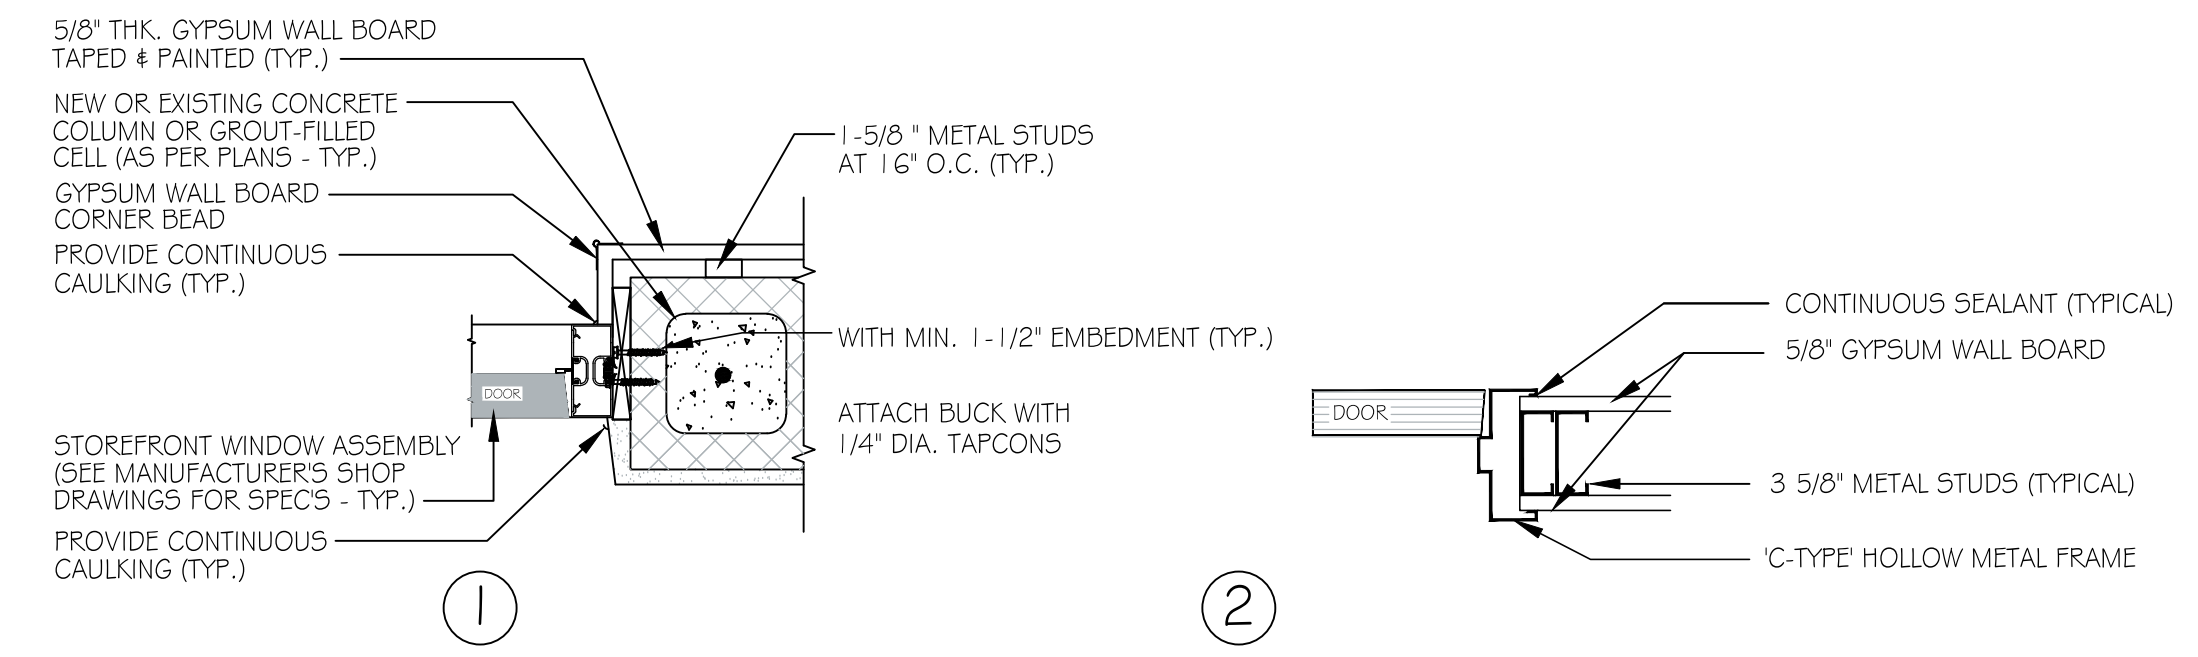

DOOR TYPES: (1/4" = 1'-0")

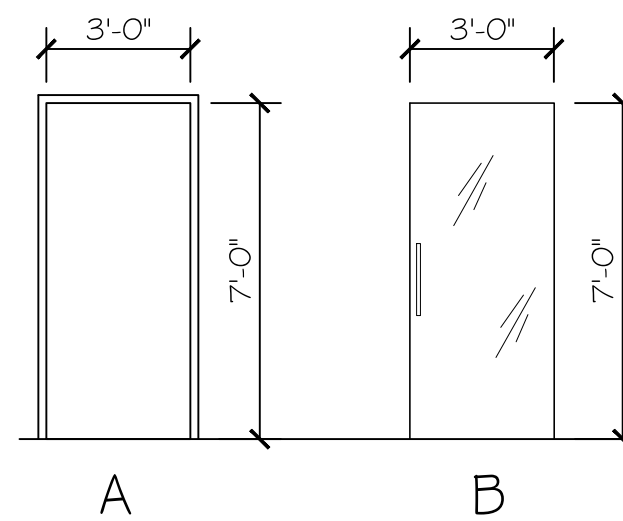

DOOR SCHEDULE

#	ROOM	SIZE W H	STYLE	APPROVED PRESSURES	REQUIRED PRESSURES	ZONE	PRODUCT APPROVAL	HRDWR GROUP	JAMB	COLOR	COMMENTS
DO1	RECEPTION	3'-0" 7'-0"	A	---	---	4	---	A	1		EXISTING EXTERIOR DOOR
DO2	RADIOLOGY	3'-0" 7'-0"	A	---	---	4	---	A	1		EXISTING EXTERIOR DOOR
DO3	EXAM ROOM 2	3'-0" 7'-0"	A	---	---	4	---	A	1		EXISTING EXTERIOR DOOR
DO4	HALLWAY	3'-0" 7'-0"	A	---	---	4	---	A	1		EXISTING EXTERIOR DOOR
DO5	EXAM ROOM 1	3'-0" 7'-0"	A	---	---	---	---	B	2		
DO6	BATHROOM 1	3'-0" 7'-0"	A	---	---	---	---	B	2		
DO7	SURGERY	3'-0" 7'-0"	B	---	---	---	---	MANU.	MANU.		FRAMELESS GLASS DOOR
DO8	OFFICE / ISOLATION ROOM	3'-0" 7'-0"	A	---	---	---	---	B	2		
DO9	LAB	3'-0" 7'-0"	A	---	---	---	---	B	2		
D10	EXAM ROOM 3	3'-0" 7'-0"	A	---	---	---	---	B	2		
D11	EXAM ROOM 2	3'-0" 7'-0"	A	---	---	---	---	B	2		
D12	BATHROOM 2	3'-0" 7'-0"	A	---	---	---	---	B	2		

HARDWARE GROUPS (NO-SCALE)

HDWR GRP "A":
(HDWR BY MANUF.)
1-1/2 PR BUTTS
KEYED LOCK
CLOSER
WEATHER STRIP

HDWR GRP "B":
1-1/2 PR BUTTS
LEVER - PRIVACY SET
CLOSER
WALL STOP
KICK PLATES

SEAL
Steven W Siebert
AR0017834

STEVE SIEBERT
ARCHITECTURE

STEVE SIEBERT
ARCHITECTURE
110 SE 4th Avenue, Suite 106
DELRAY BEACH, FL 33483
ph. 561.880.7894
steve@stevesiebert.com

TENANT IMPROVEMENT FOR:
Oceanside Veterinary Center
836 SE 5th Avenue
Delray Beach Florida, 33483

WRITTEN DIMENSIONS ON THESE
DRAWINGS SHALL HAVE PRECEDENCE
OVER SCALE DIMENSIONS.
CONTRACTOR SHALL VERIFY AND BE
RESPONSIBLE FOR ALL DIMENSIONS
AND CONDITIONS ON THE JOB, AND
THIS OFFICE MUST BE NOTIFIED OF
ANY VARIATION FROM THE
DIMENSIONS.
COPYRIGHT STEVE SIEBERT
ARCHITECTURE - UNAUTHORIZED
REPRODUCTION OR OTHER USE OF
THIS DRAWING IS PROHIBITED.

PROJECT NO.: 16-093
DATE: 6.27.16
DRAWN BY: S.W.S.
CHECKED BY: B.K.
REVISIONS:

SCHEDULES & DETAILS

A2.1
SHEET NO.