


THIS DOCUMENT CONTAINS COPYRIGHTED MATERIAL AND TRADE SECRET INFORMATION BELONGING EXCLUSIVELY TO WILLIAMSON DACAR ASSOCIATES, INC. ANY UNAUTHORIZED USE, DISCLOSURE, REPRODUCTION OR DUBLICATION OF ANY OF THE INFORMATION CONTAINED HEREIN MAY RESULT IN LIABILITY UNDER APPLICABLE LAWS.

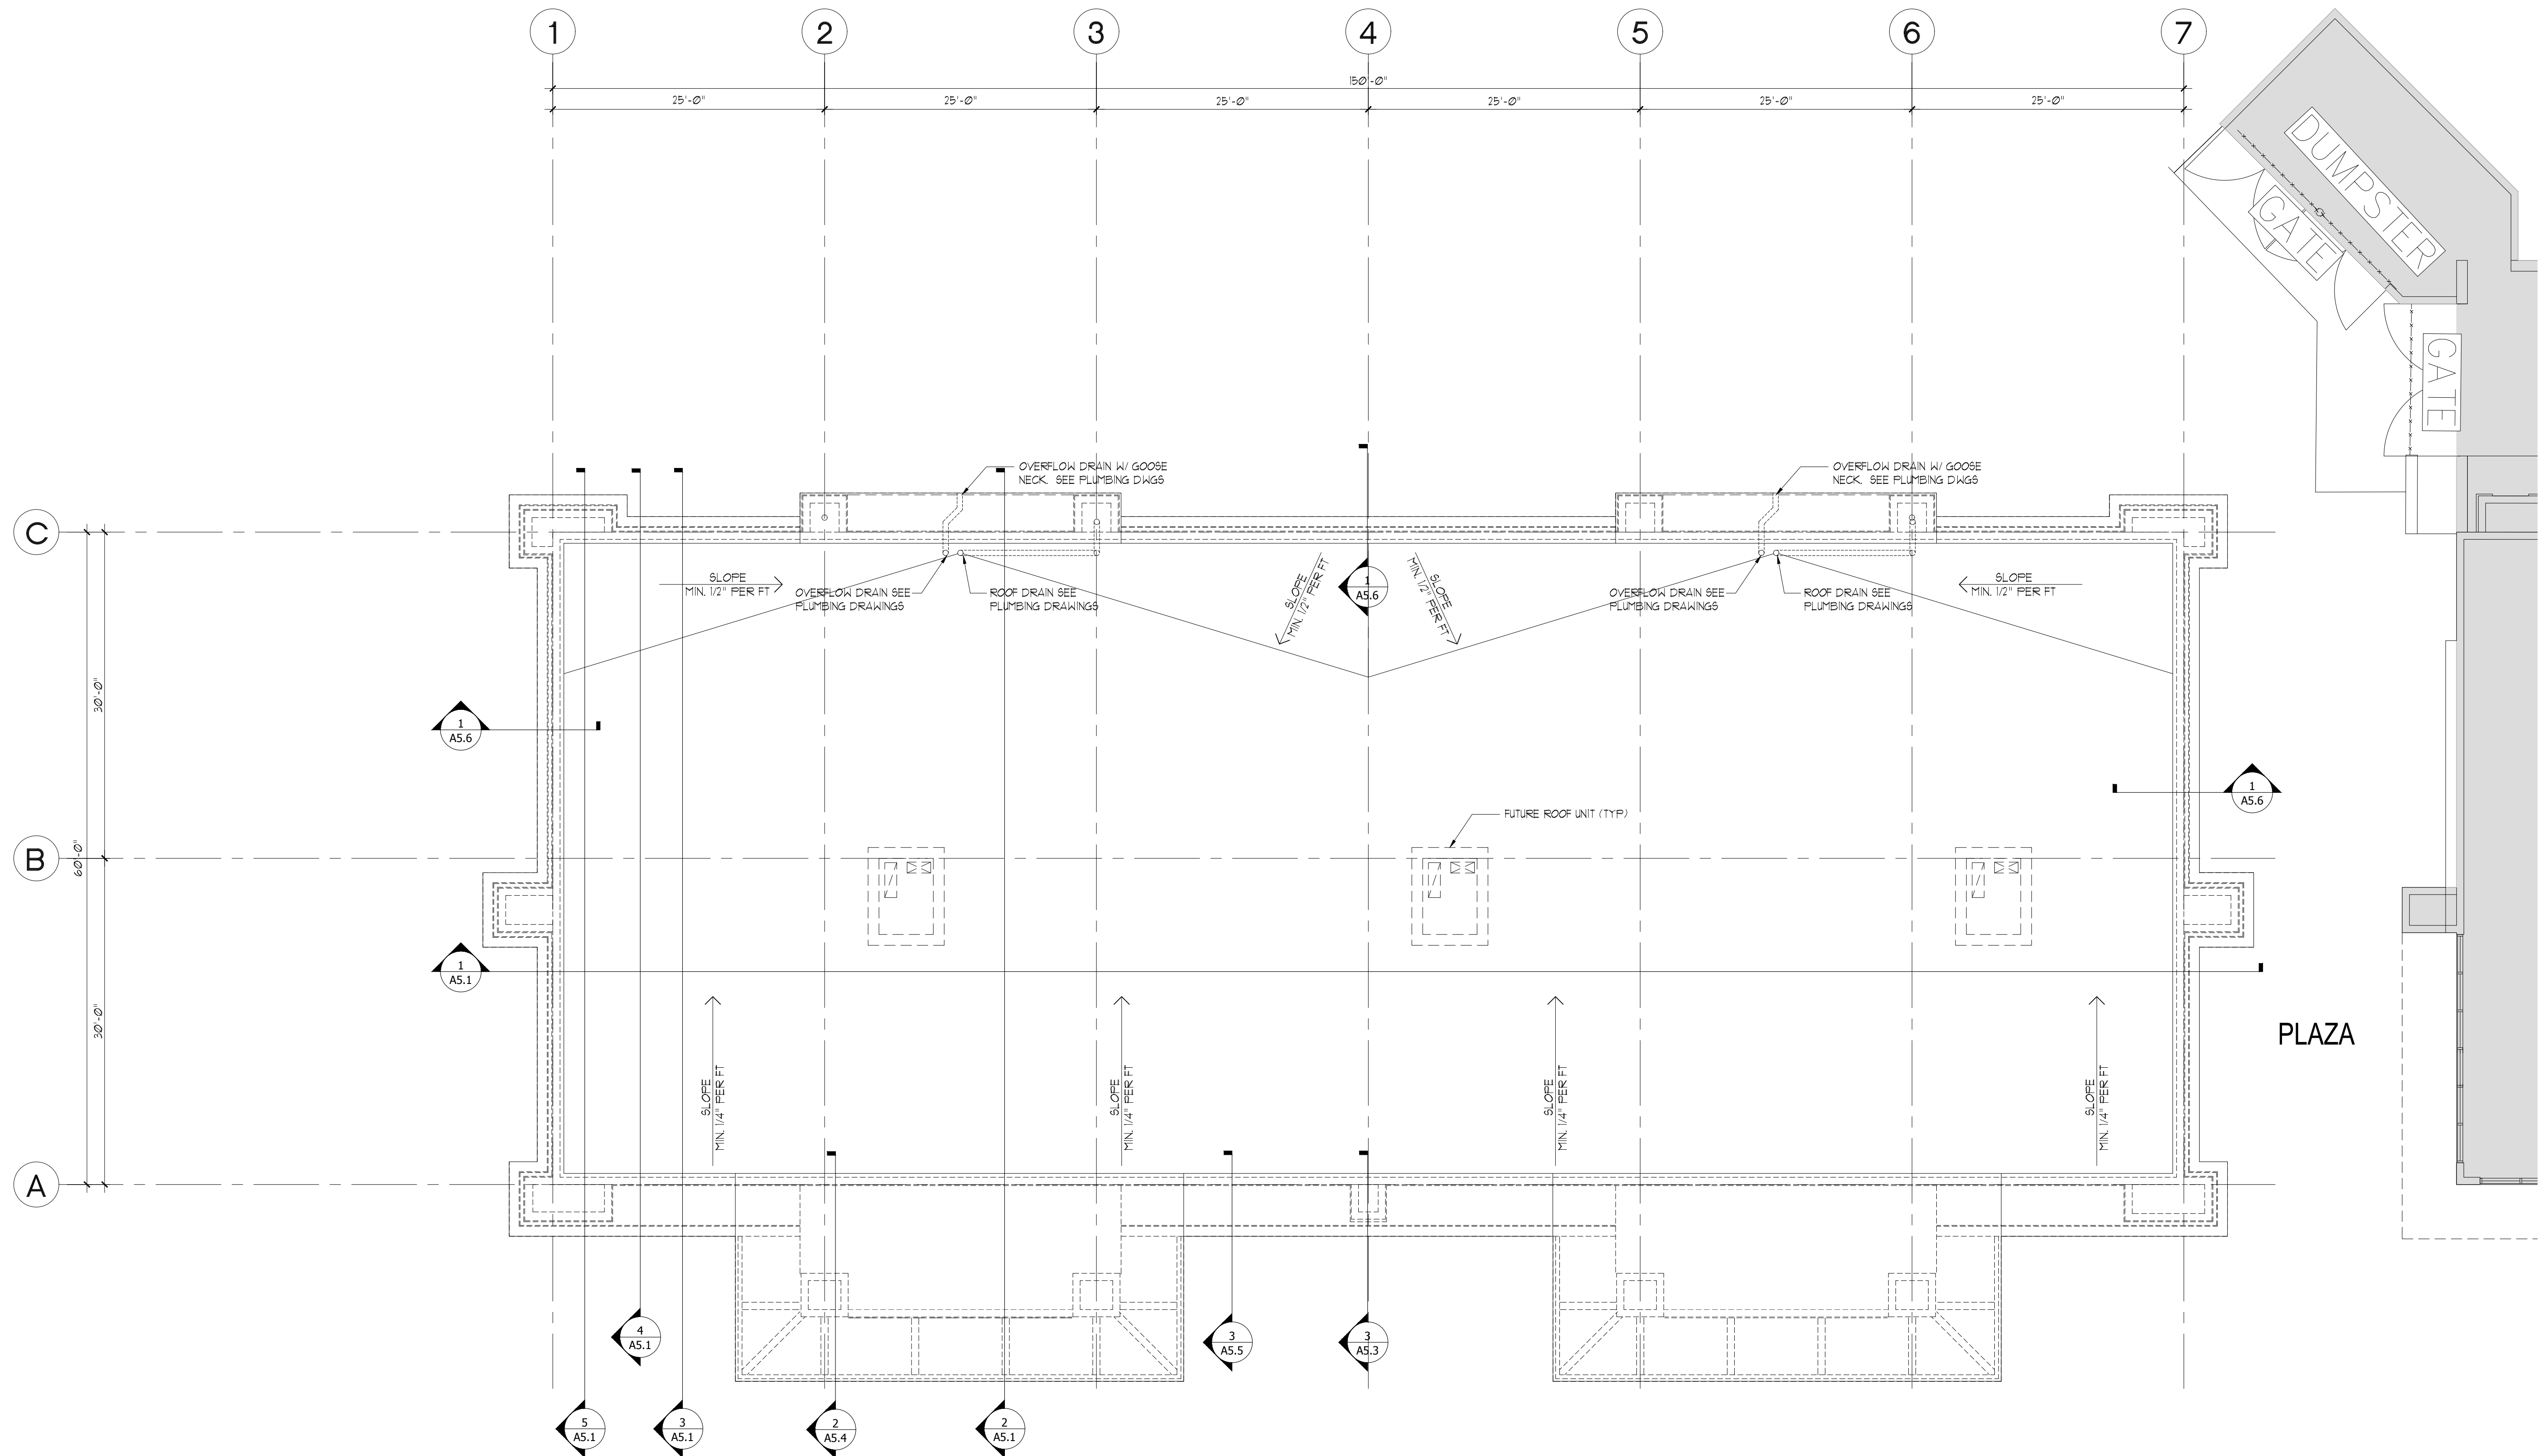

**1**  
**ROOF PLAN**  
 SCALE = 1/8" = 1'-0"

Architect: AA 0002541  
 Engineering: EB 0006884

**WELLINGTON GREEN PARCEL 'F'**  
**PHASE II RETAIL 'H' MODIFICATION**  
**PETITION NO. 16-18 (2016-08 ASA 53)**  
 2545 SOUTH STATE ROAD 7  
 WELLINGTON, FLORIDA 33414

Revisions of Drawings		
No.	Date	Revisions

Issues of Drawings		
No.	Date	Issues
1	06.15.16	100% CD - PERMIT SET

Phase: \_\_\_\_\_  
 Checked: \_\_\_\_\_  
 Drawn: BDL

ROOF PLAN

WJA Proj No.: 1526-01  
 Owner Proj No.: \_\_\_\_\_  
 Scale: AS NOTED

A3.3

No. of Sheets: \_\_\_\_\_