




1 RETAIL 'H' FRONT ELEVATION (SOUTH)
A41 SCALE: 3/32" = 1'-0"

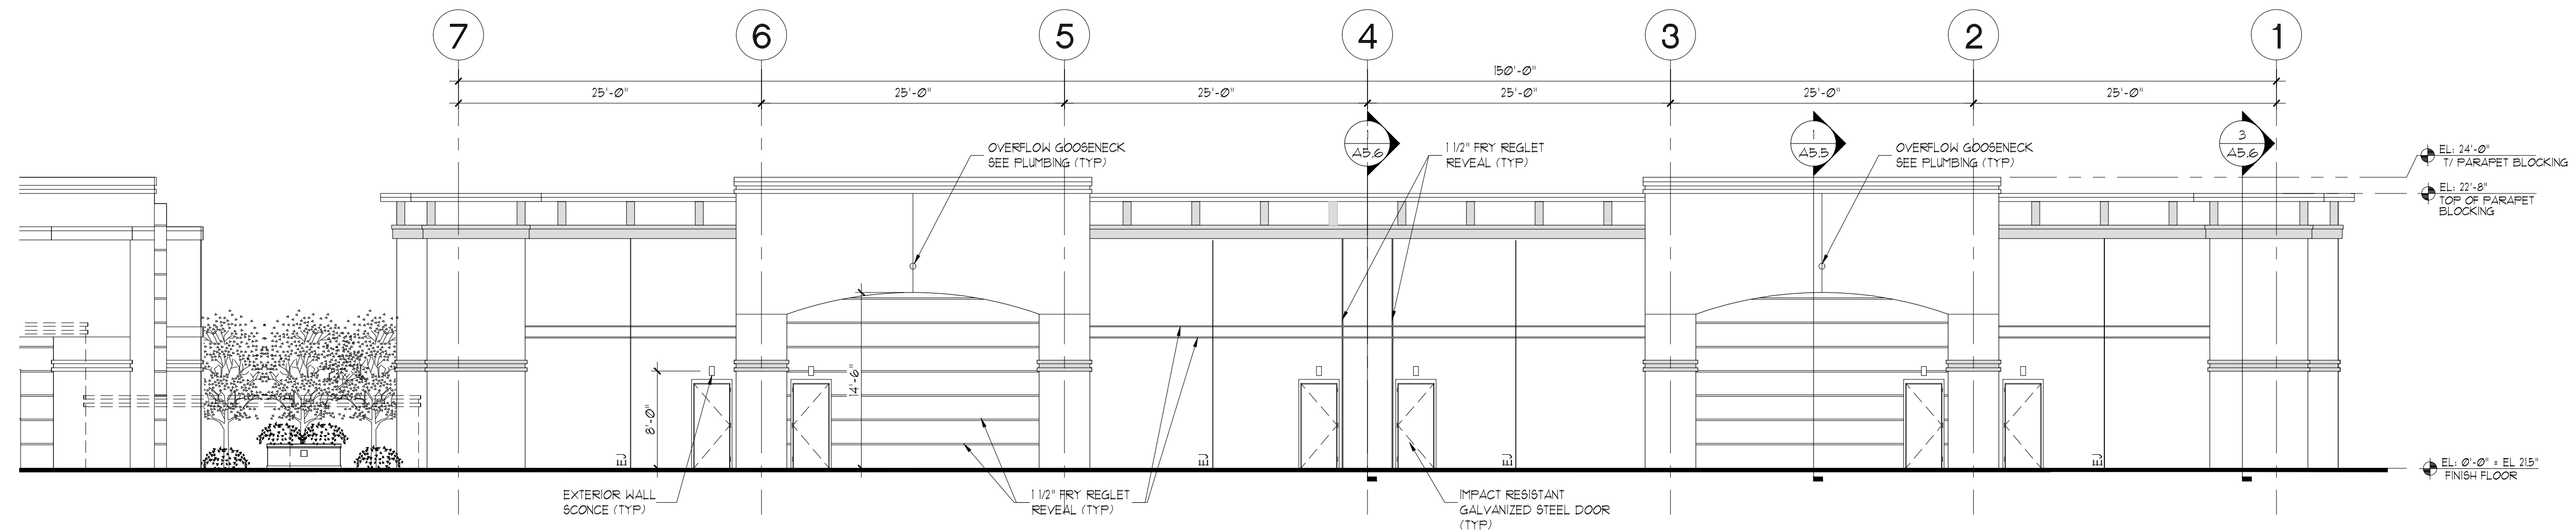

2 RETAIL 'H' REAR ELEVATION (NORTH)
A41 SCALE: 3/32" = 1'-0"

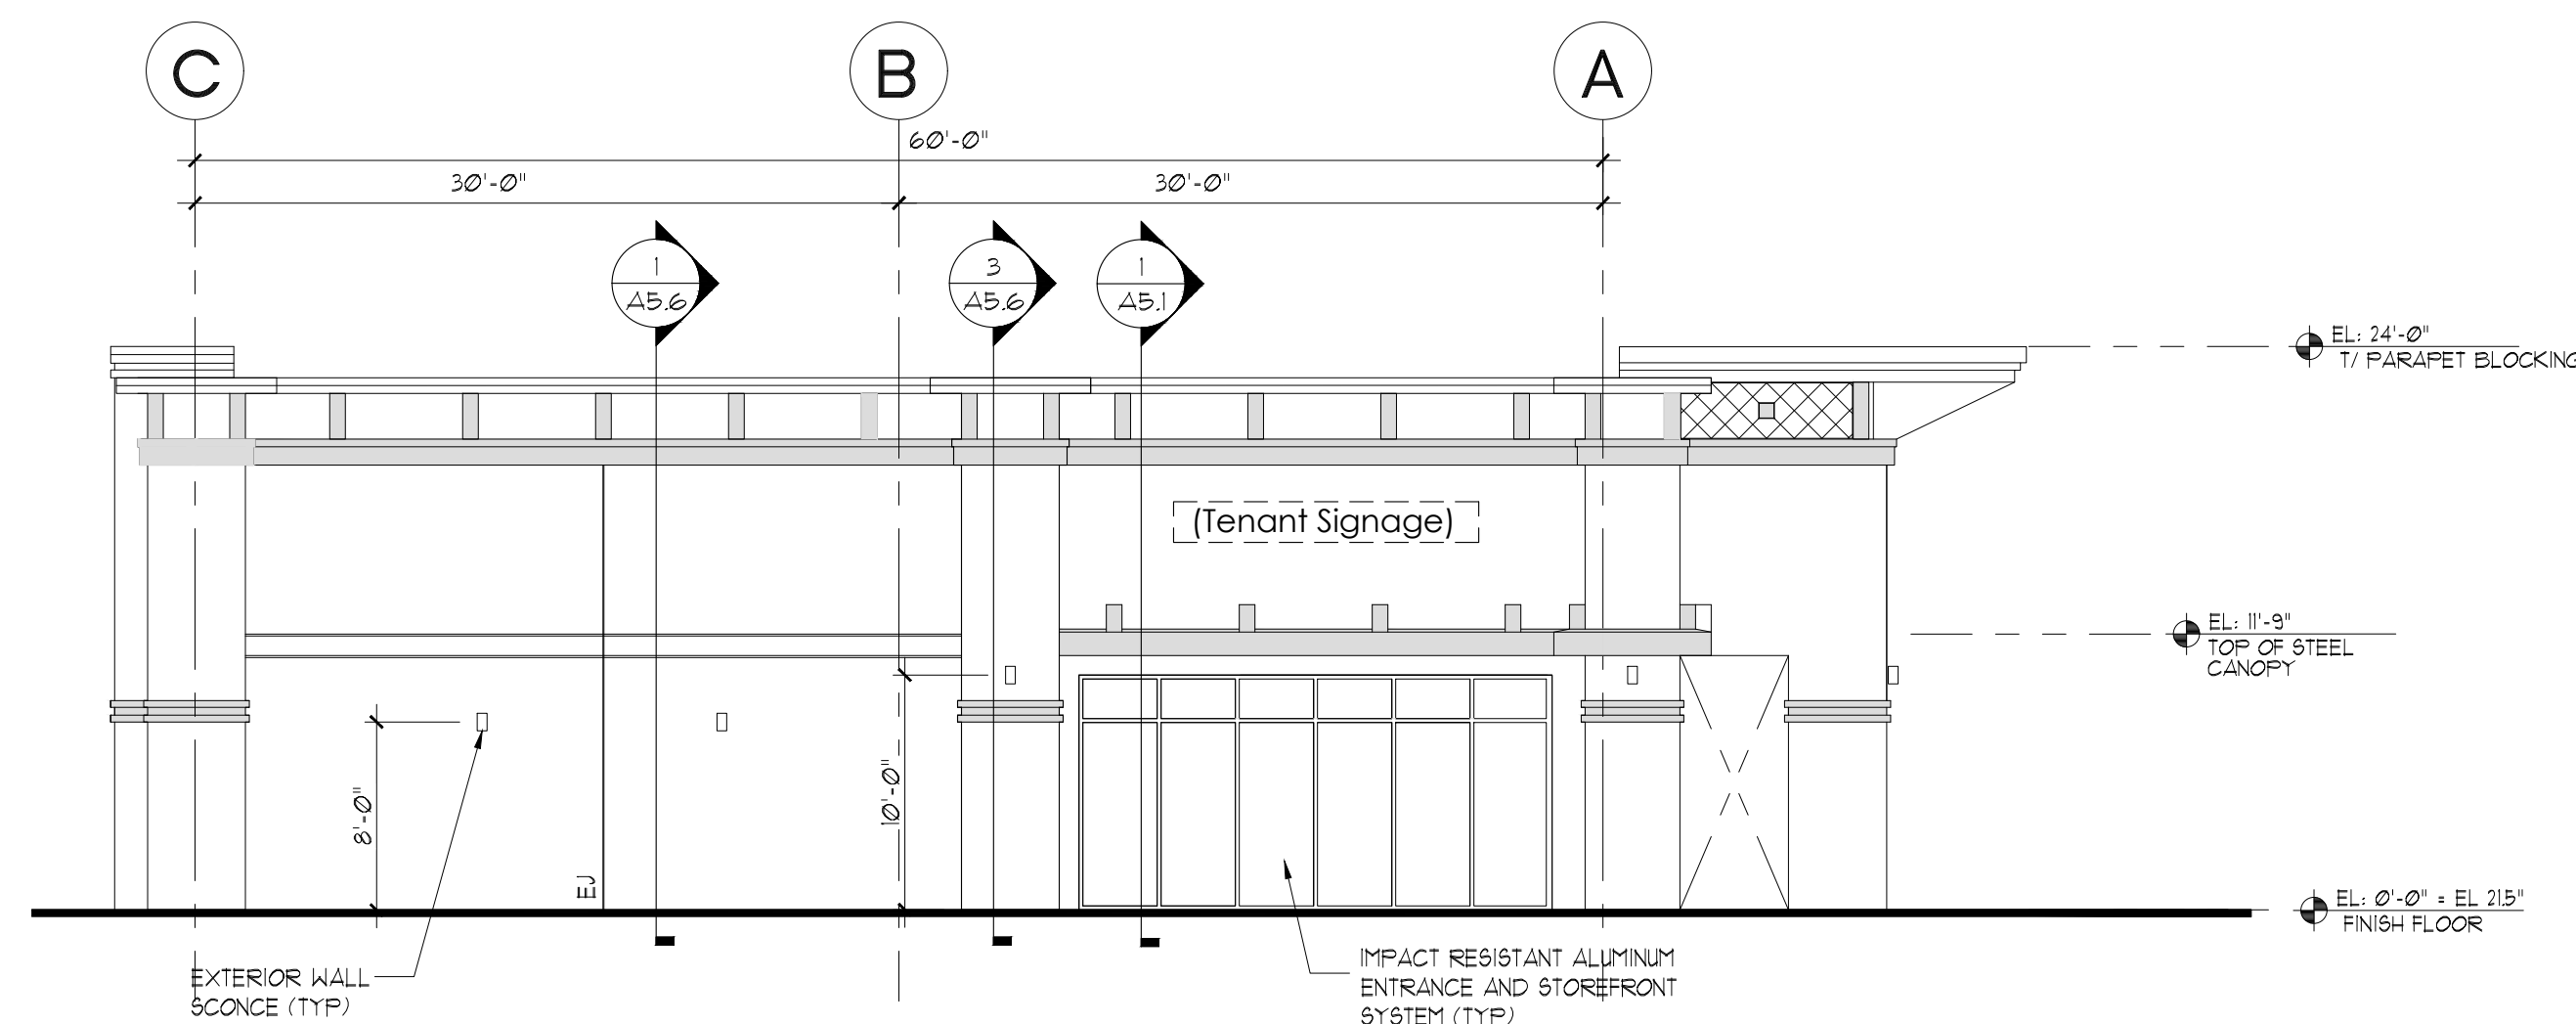

3 RETAIL 'H' SIDE ELEVATION (WEST)
A41 SCALE: 3/32" = 1'-0"

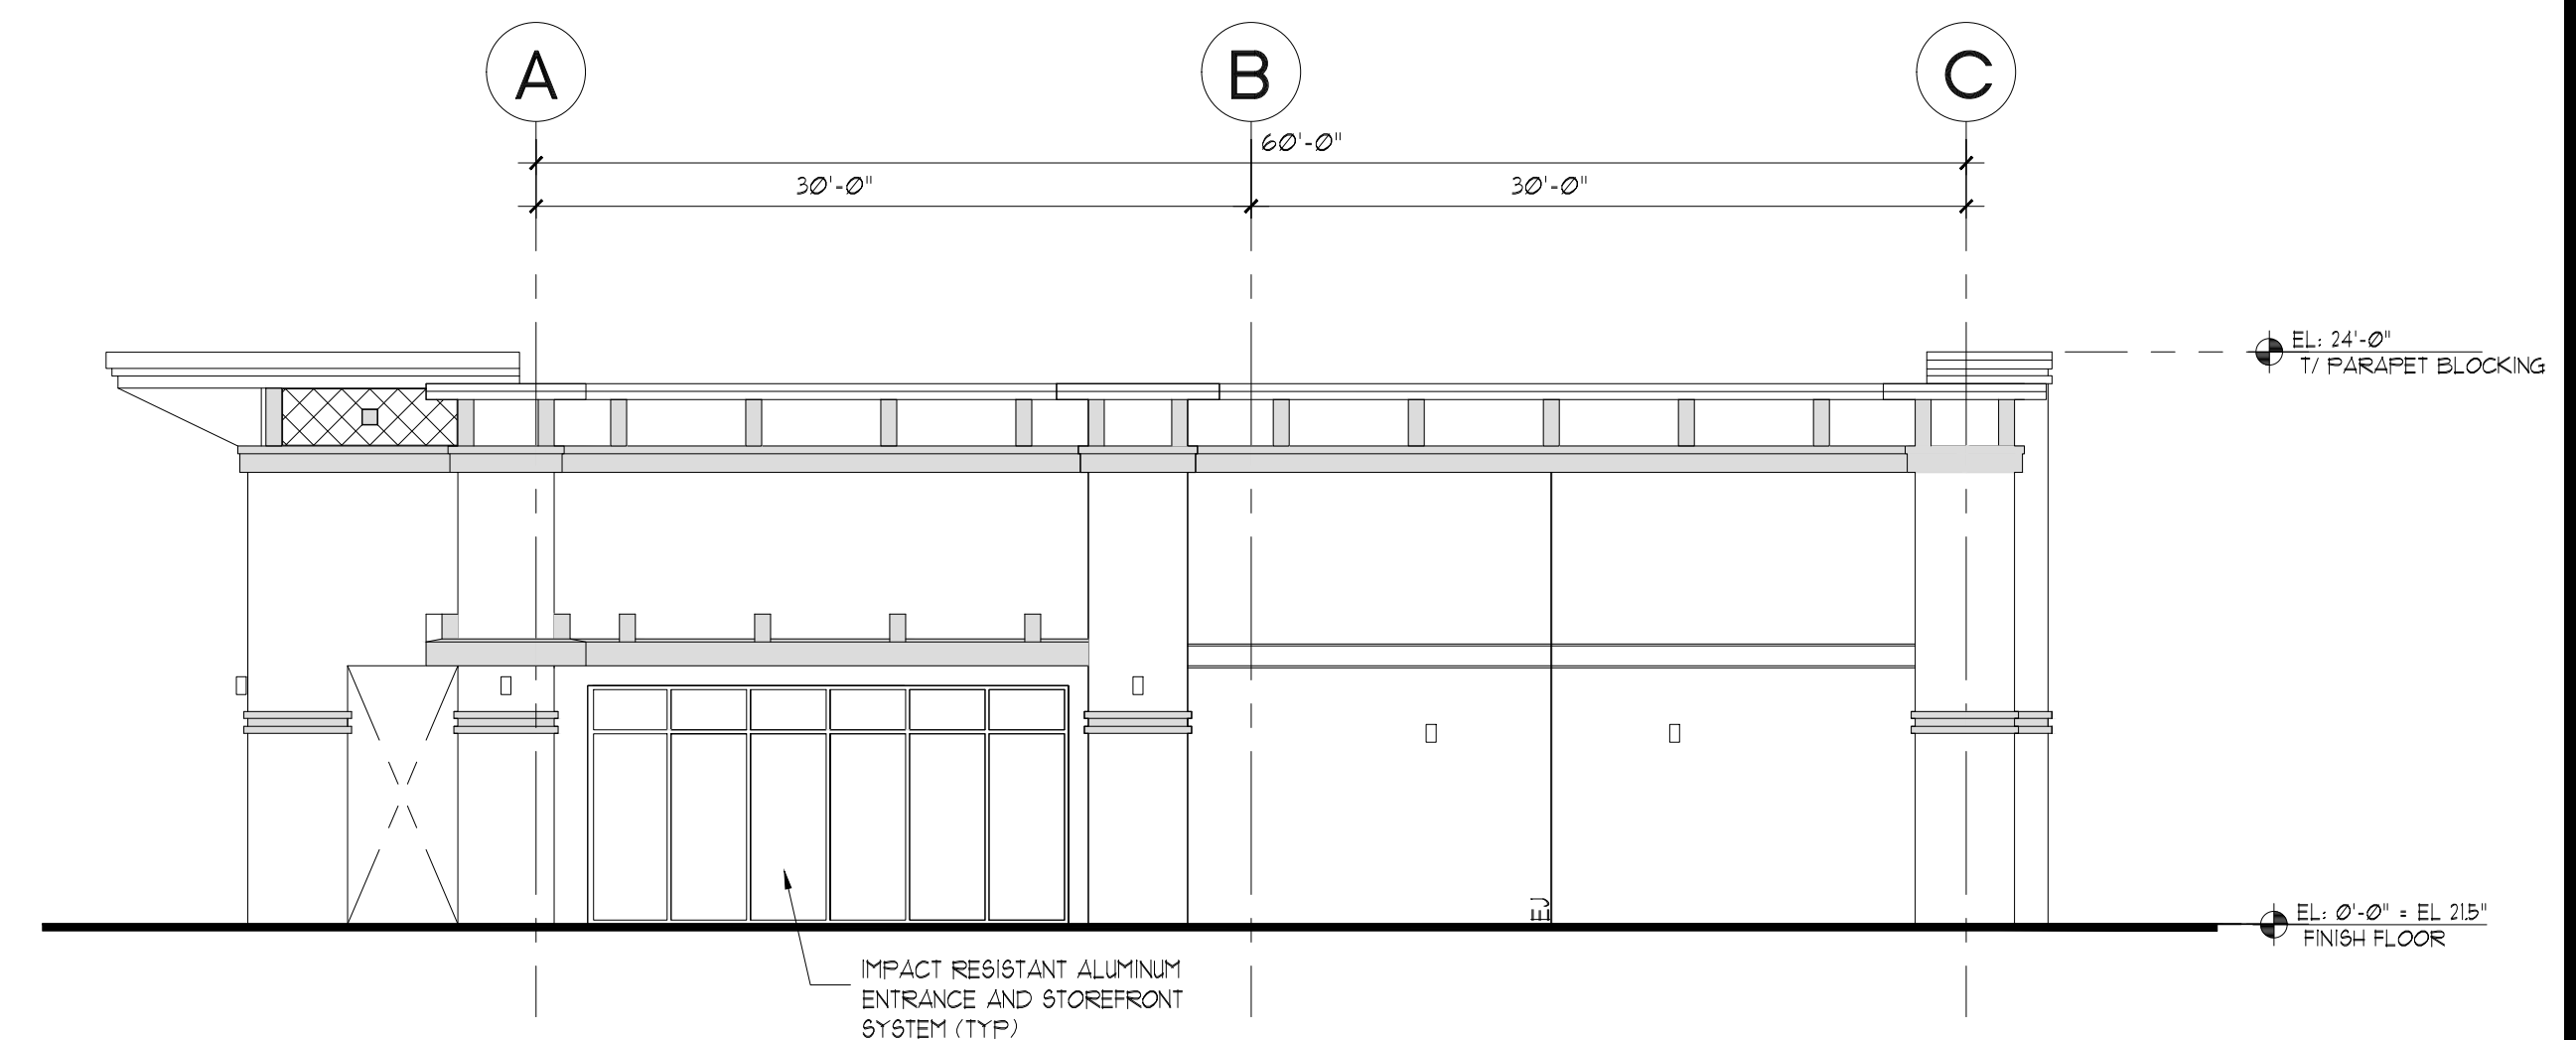

4 RETAIL 'H' SIDE ELEVATION (EAST)
A41 SCALE: 3/32" = 1'-0"

THIS DOCUMENT CONTAINS PROPRIETARY MATERIAL AND TRADE SECRET INFORMATION BELONGING TO WILLIAMSON DACAR ASSOCIATES, INC. ANY UNAUTHORIZED USE, DISCLOSURE, REPRODUCTION, OR DISTRIBUTION OF ANY OF THE INFORMATION CONTAINED HEREIN MAY RESULT IN LIABILITY UNDER APPLICABLE LAWS.

Architect: AA 0002541
Engineering: EB 0006884

WELLINGTON GREEN PARCEL 'F'
PHASE II RETAIL 'H' MODIFICATION
PETITION NO. 16-18 (2016-08 ASA 53)
2545 SOUTH STATE ROAD 7
WELLINGTON, FLORIDA 3344

Revisions of Drawings

No.	Date	Revisions

Issues of Drawings

No.	Date	Issues
1	06.15.16	100% CD - PERMIT SET

Phase:
Checked:
Drawn: JBA

Drawing Title
**EXTERIOR
BUILDING
ELEVATIONS**

WDA Proj. No.: 1526-01
Owner Proj. No.:
Scale: AS NOTED

Sheet No.

A4.1

No. of Sheets: