




THIS DOCUMENT CONTAINS PROPRIETARY MATERIAL AND TRADE SECRETS. ANY UNAUTHORIZED USE, DISSEMINATION OR REPRODUCTION OF ANY OF THE INFORMATION CONTAINED HEREIN MAY RESULT IN LIABILITY UNDER APPLICABLE LAWS.

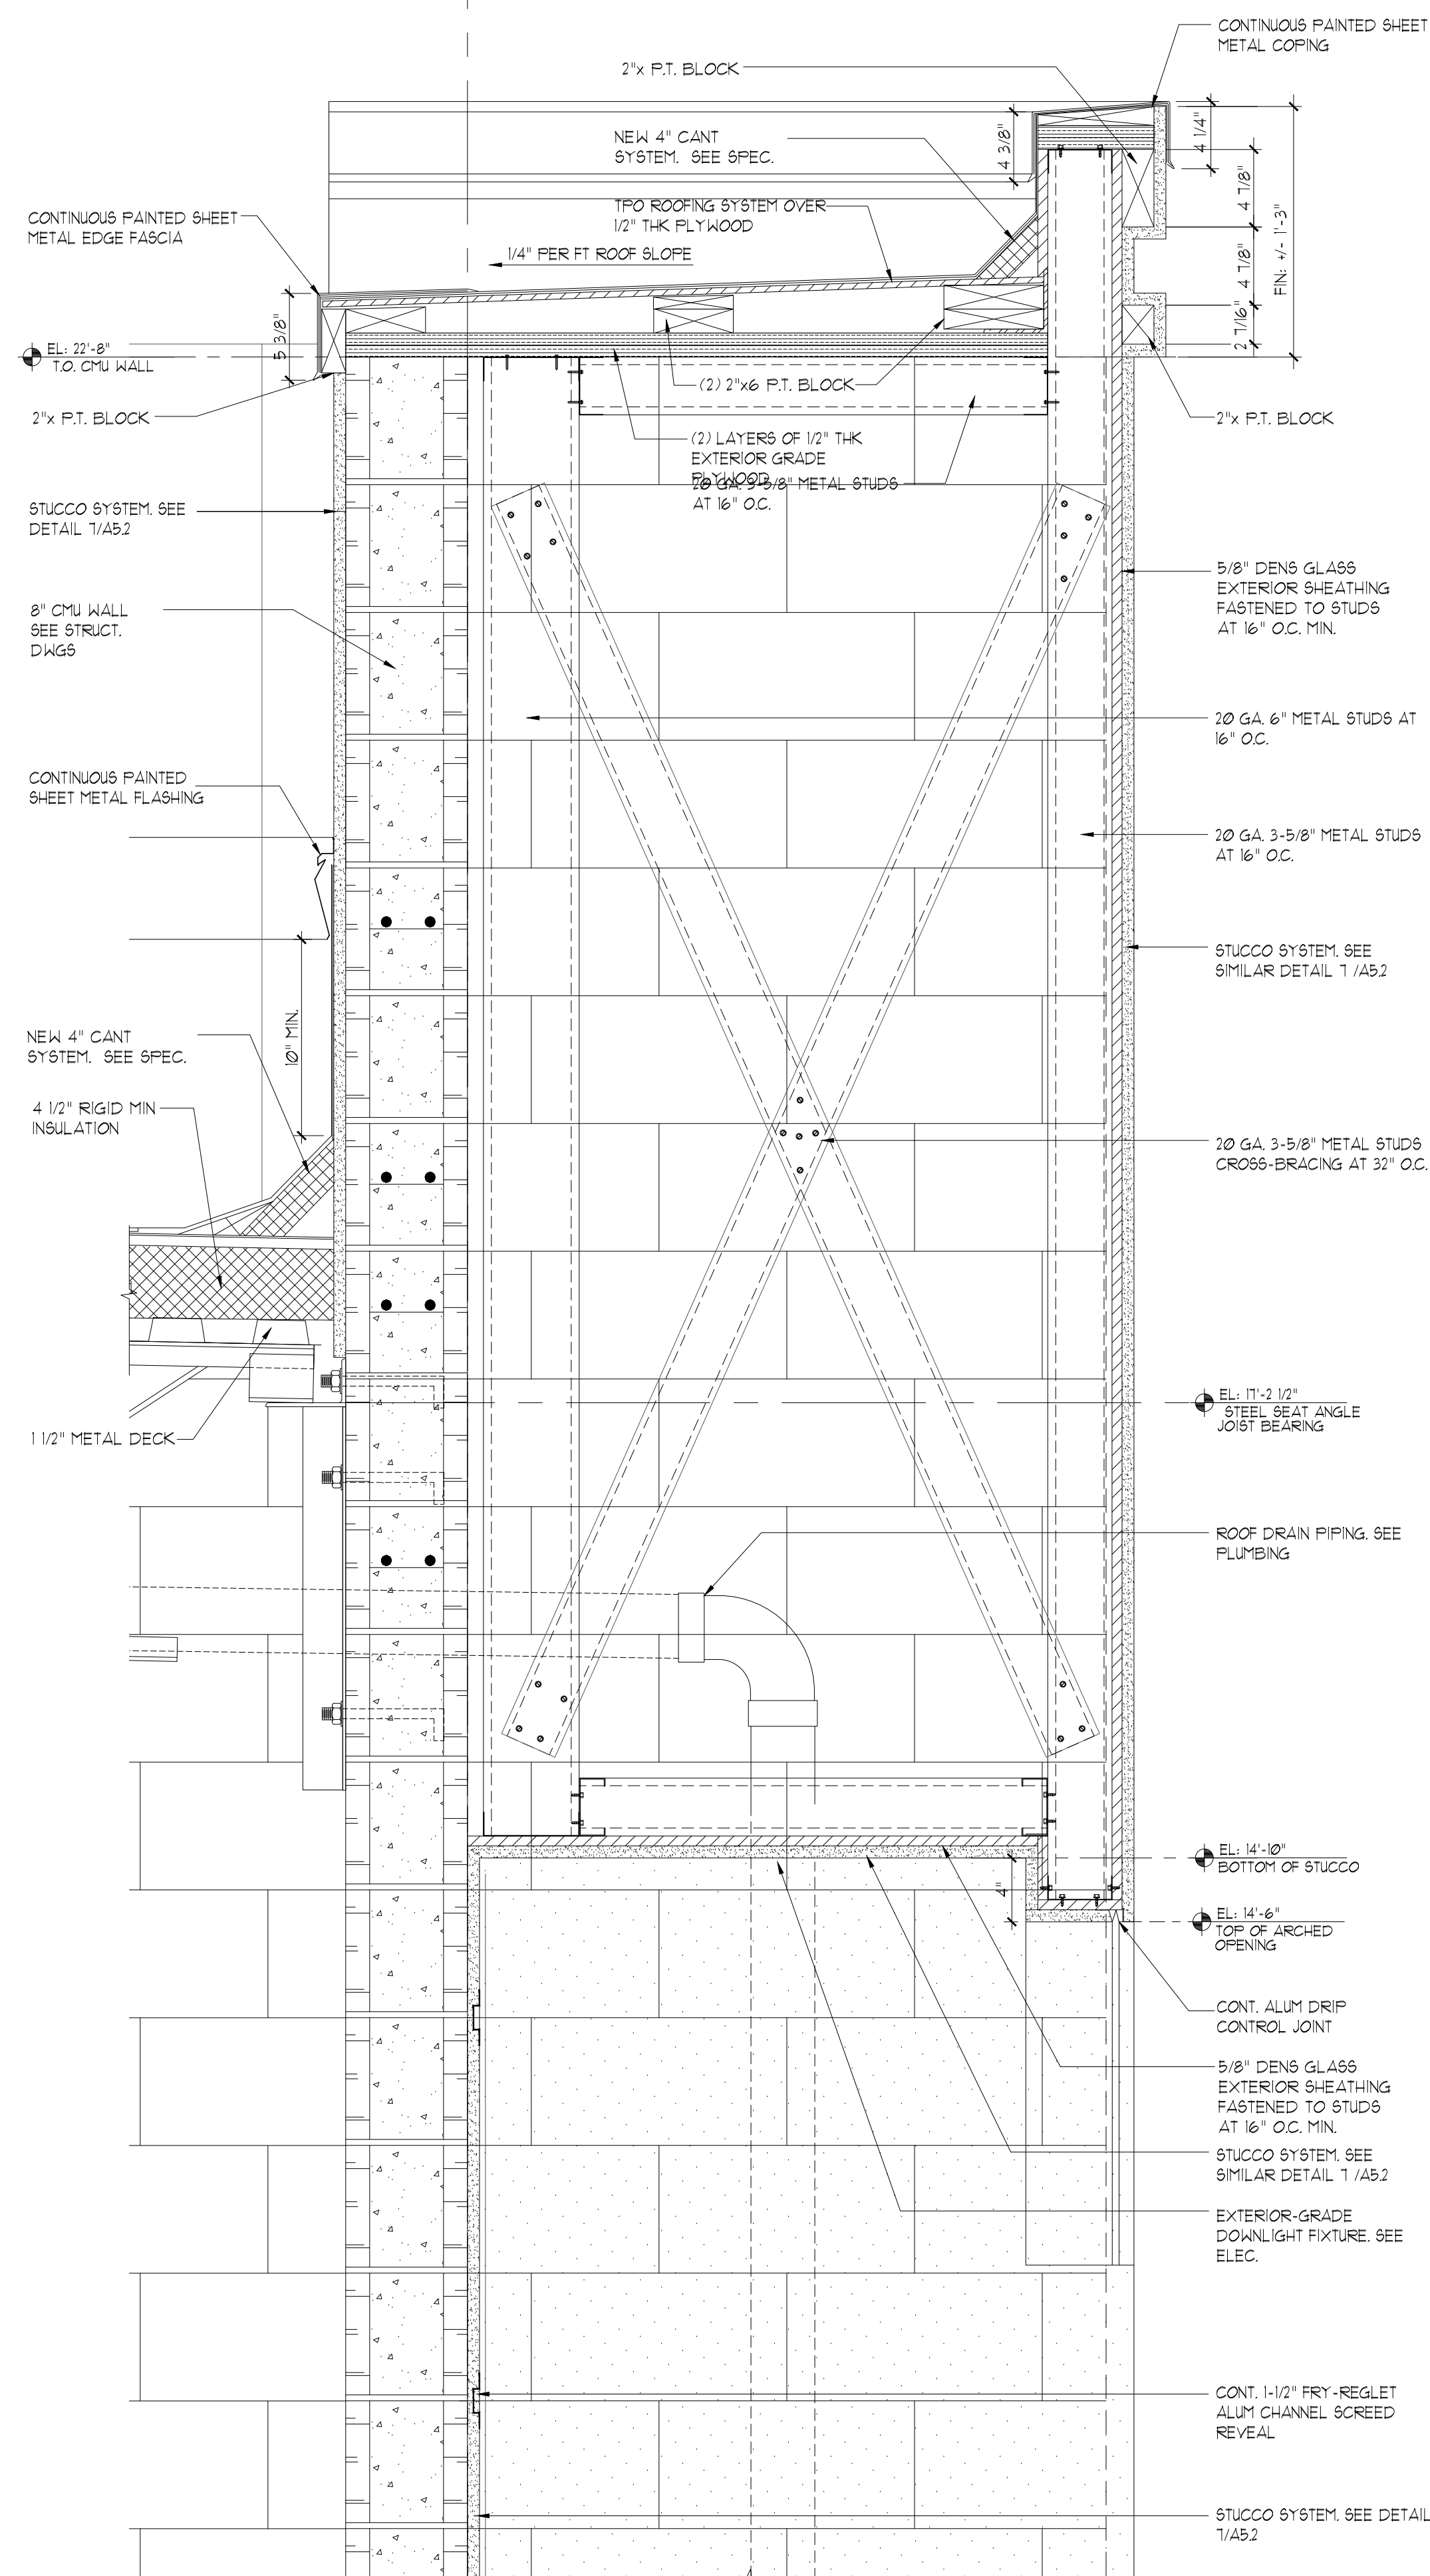


1 WALL SECTION DETAIL
SCALE: 1/2" = 1'-0"

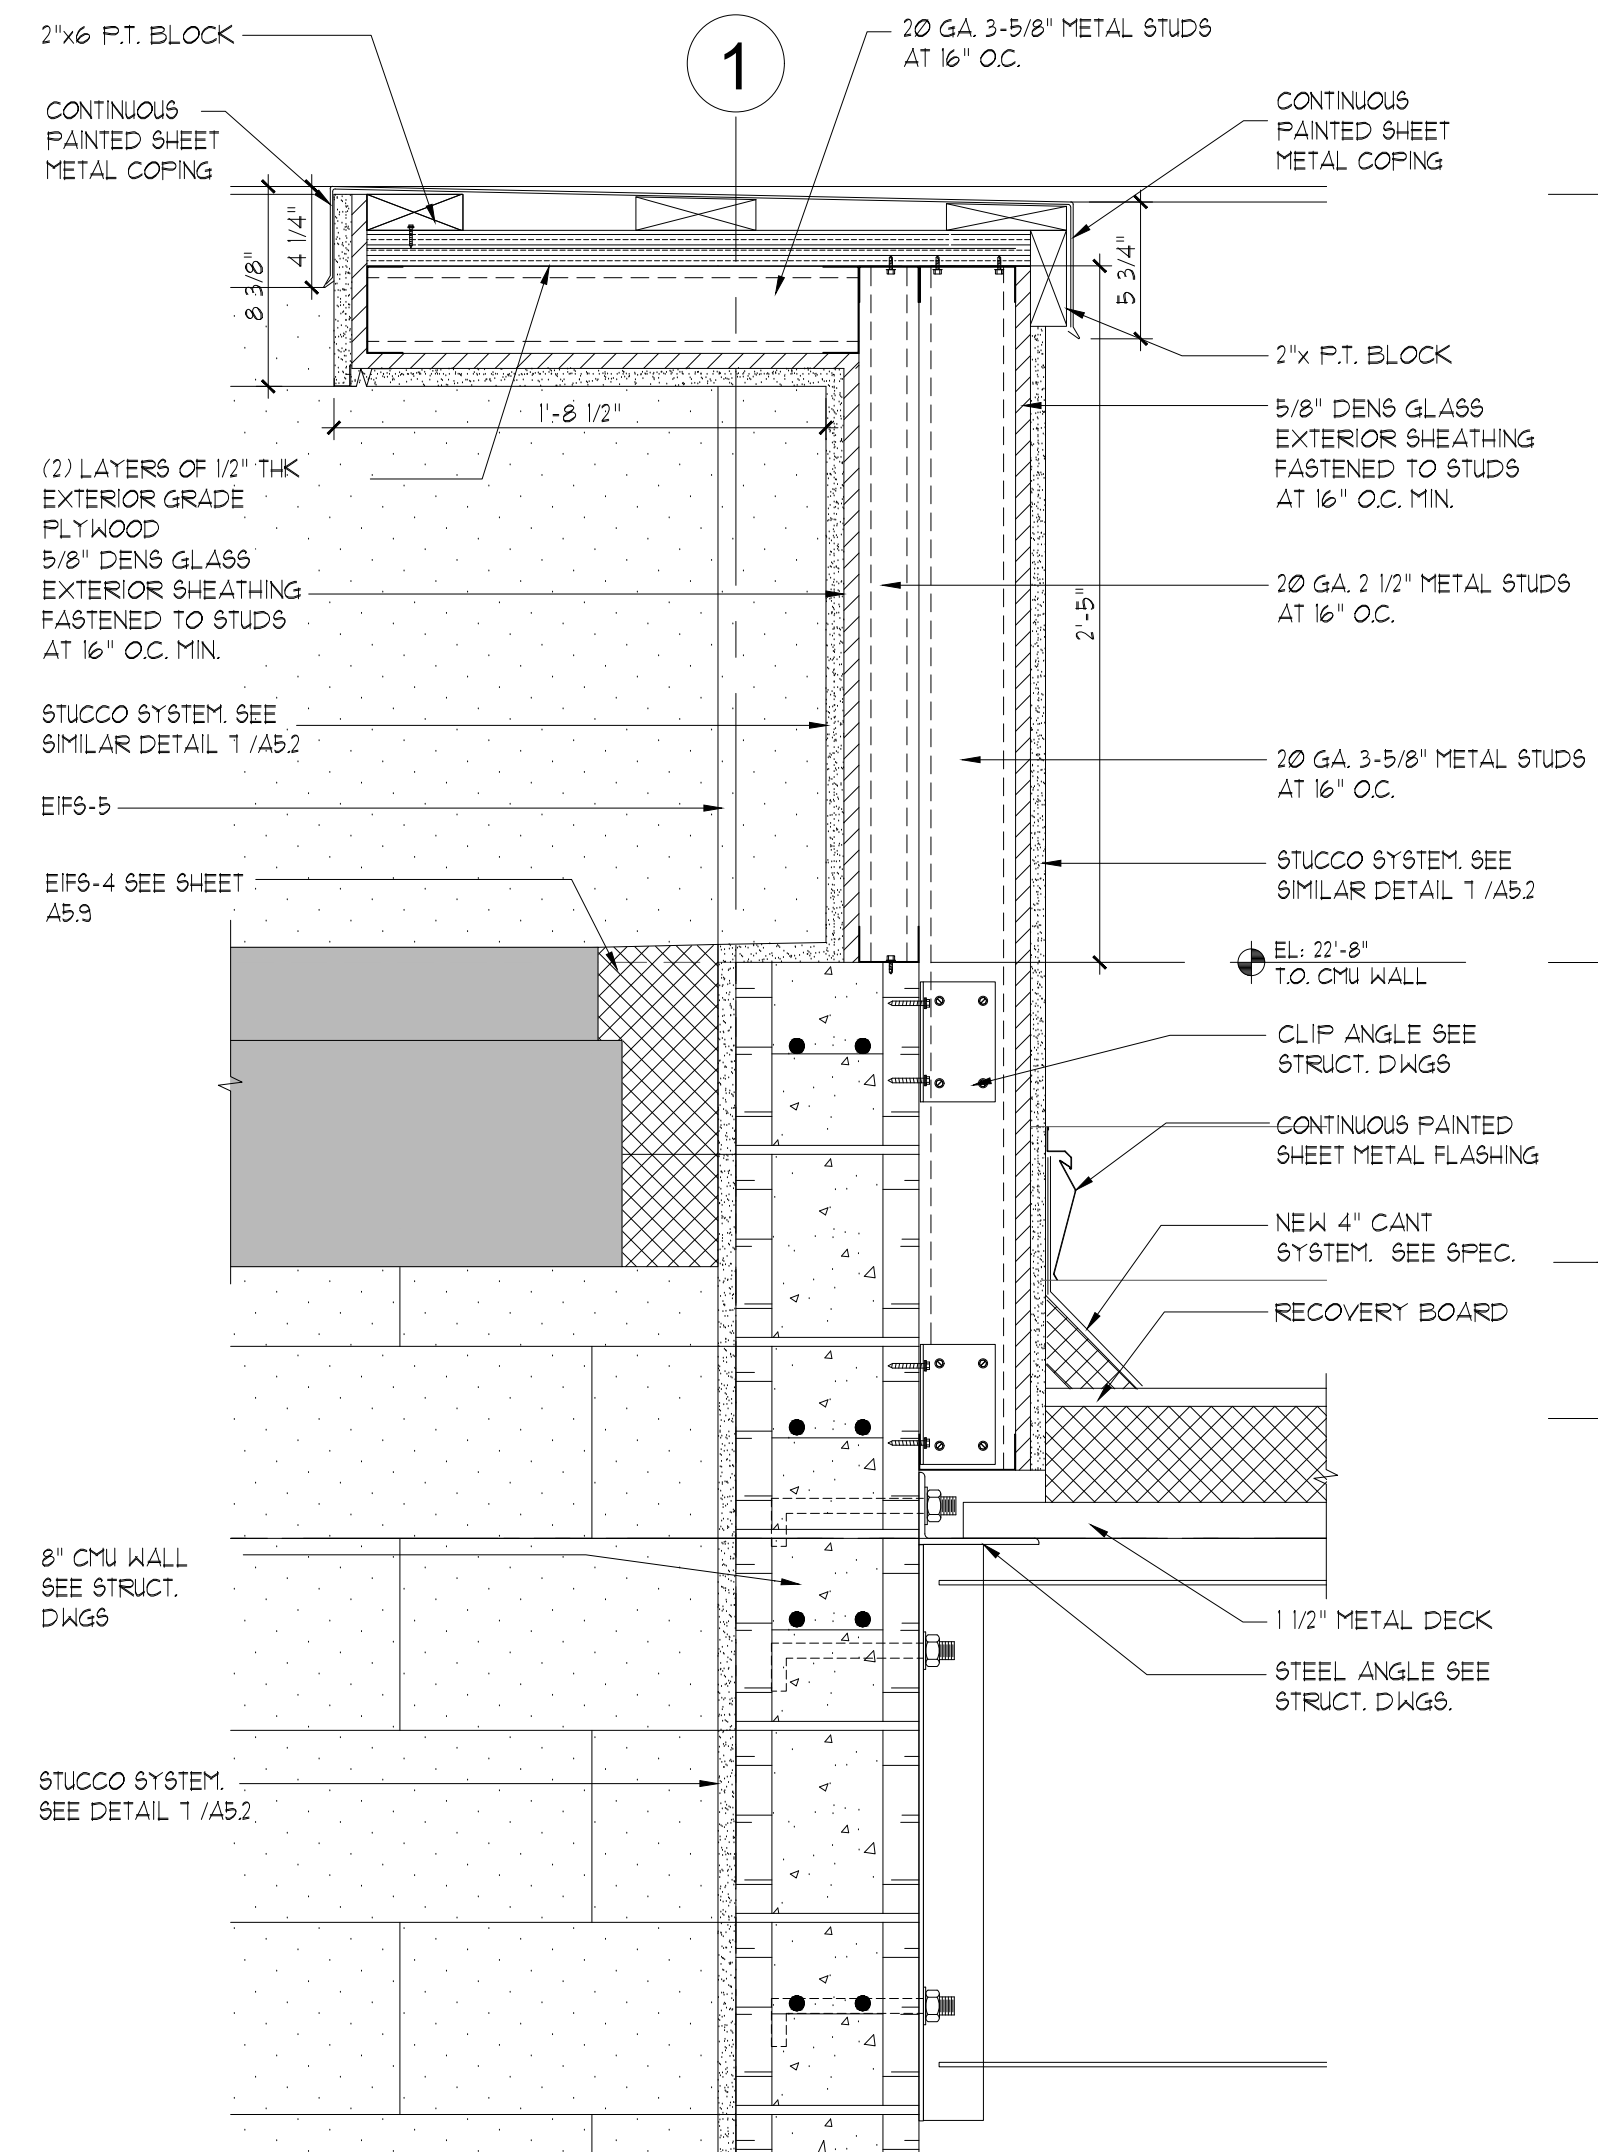

2 WALL SECTION DETAIL
SCALE: 1/2" = 1'-0"

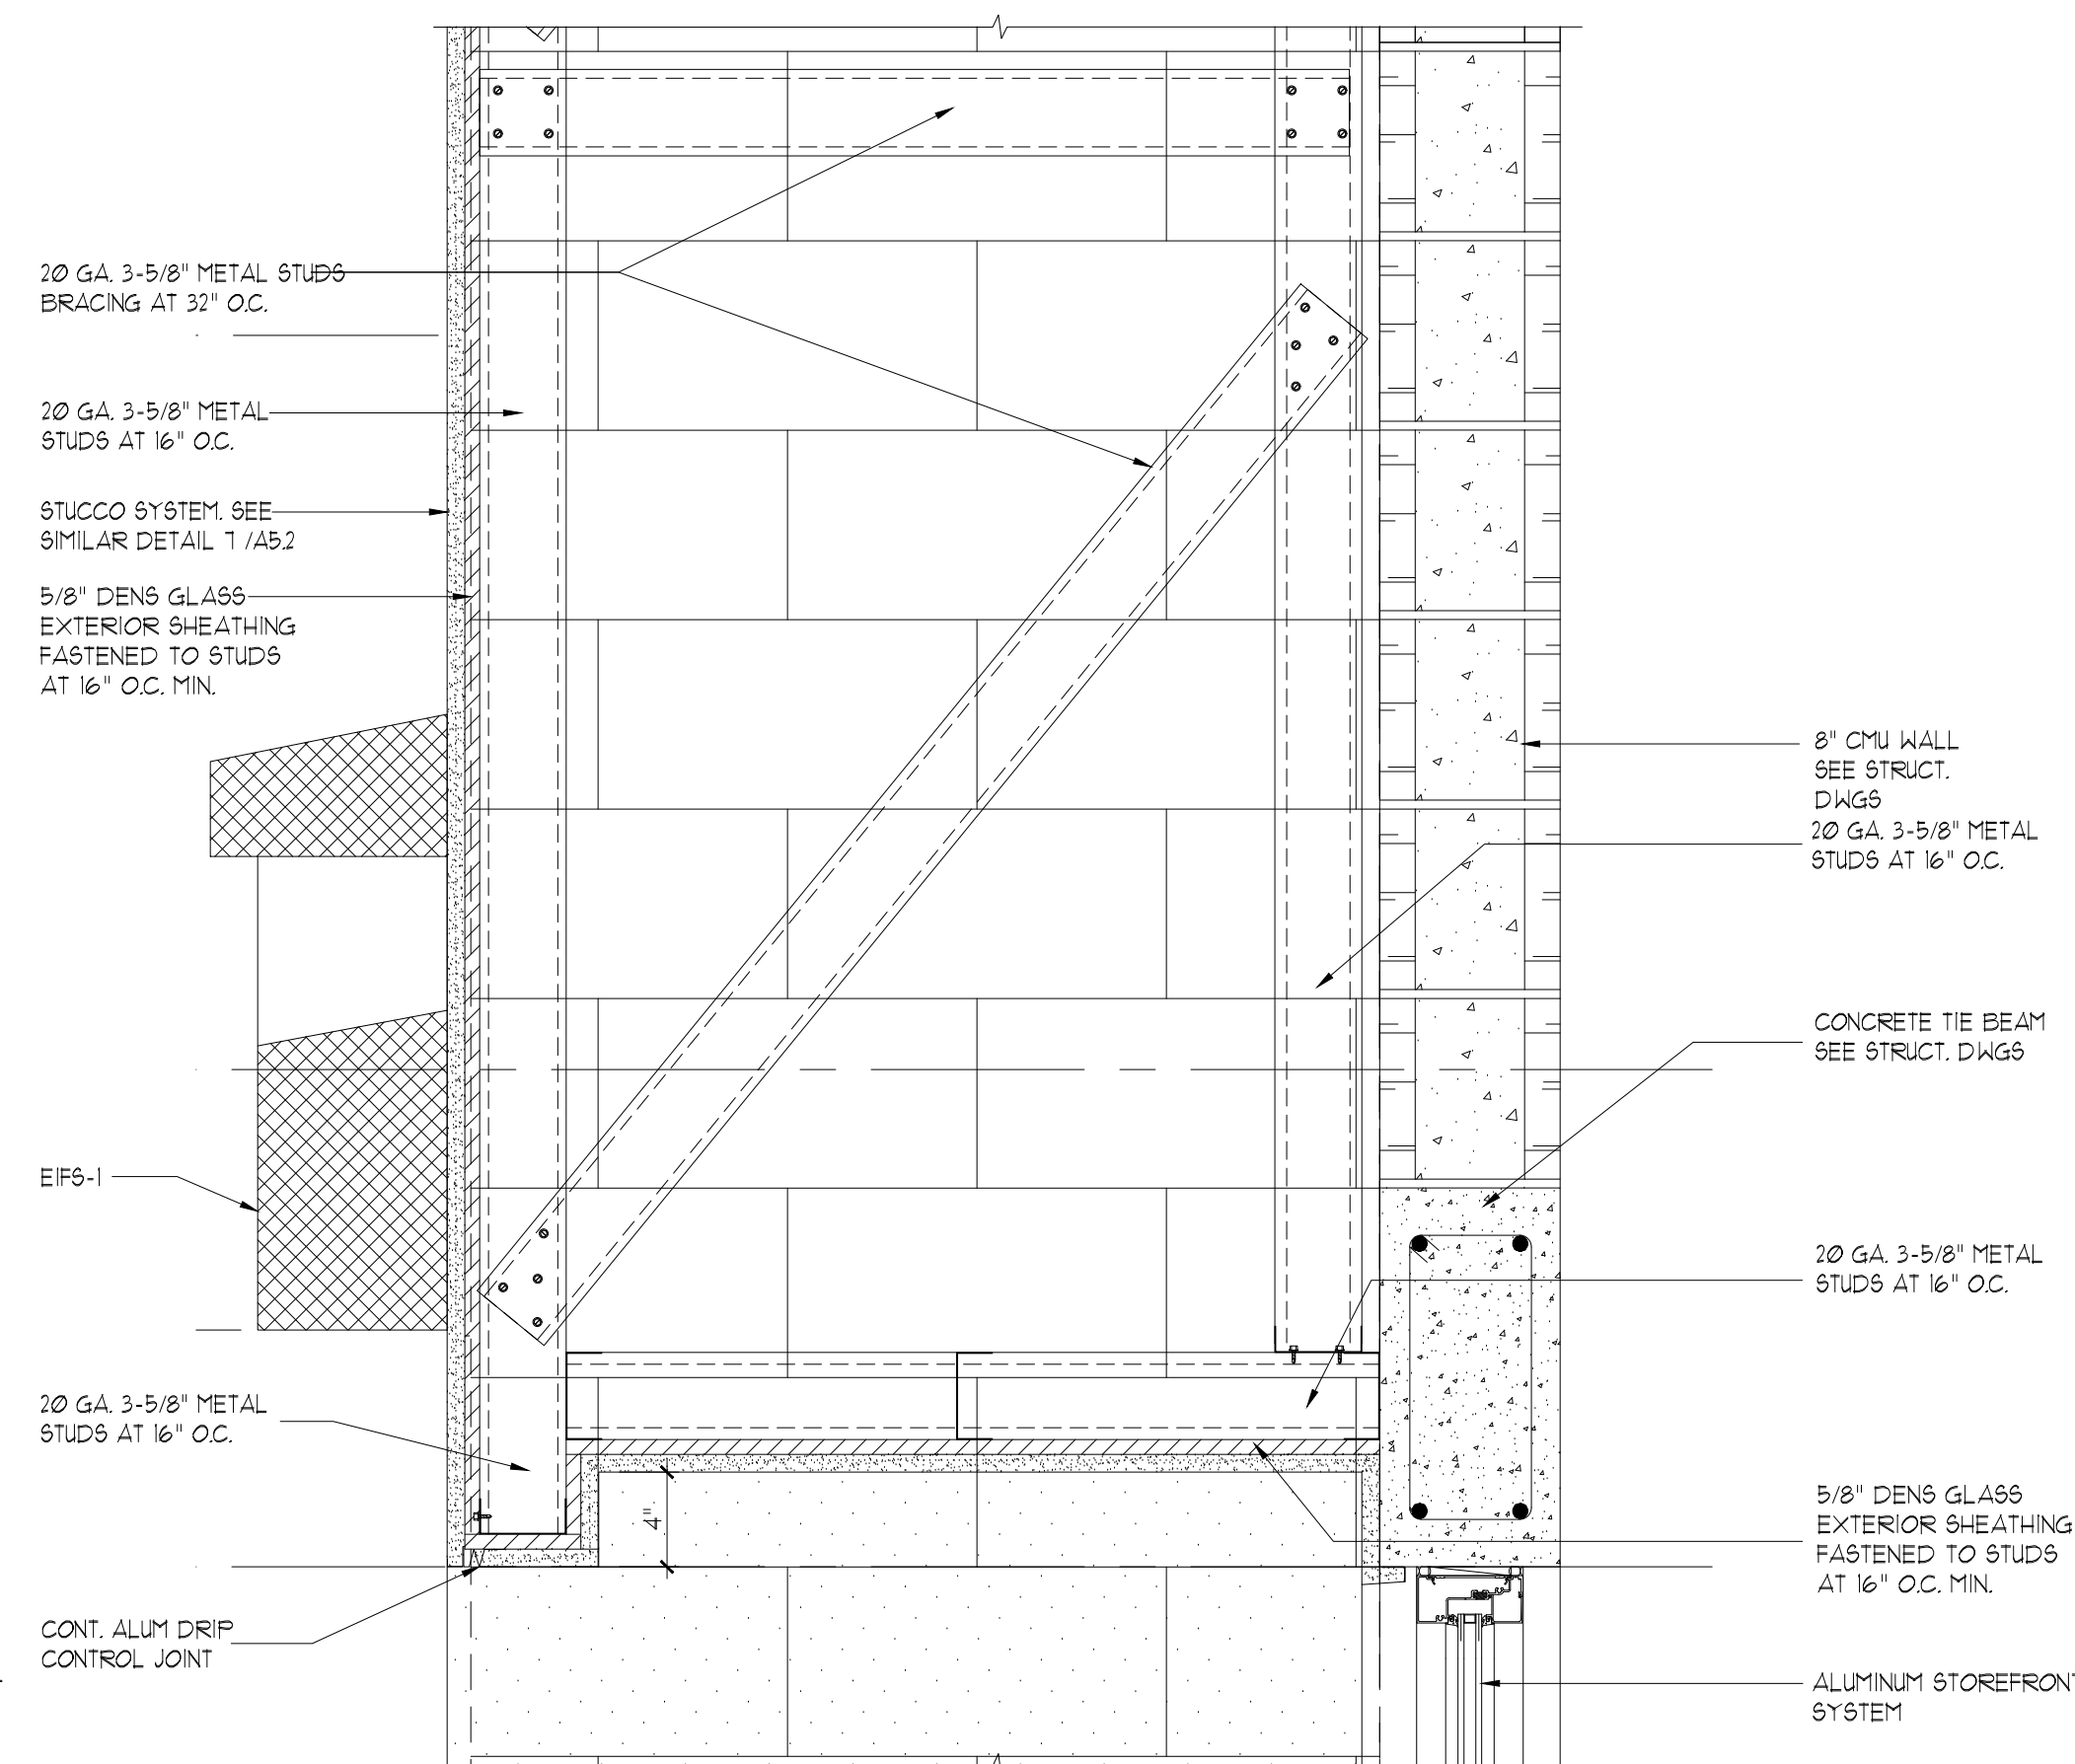

3 WALL SECTION DETAIL
SCALE: 1/2" = 1'-0"

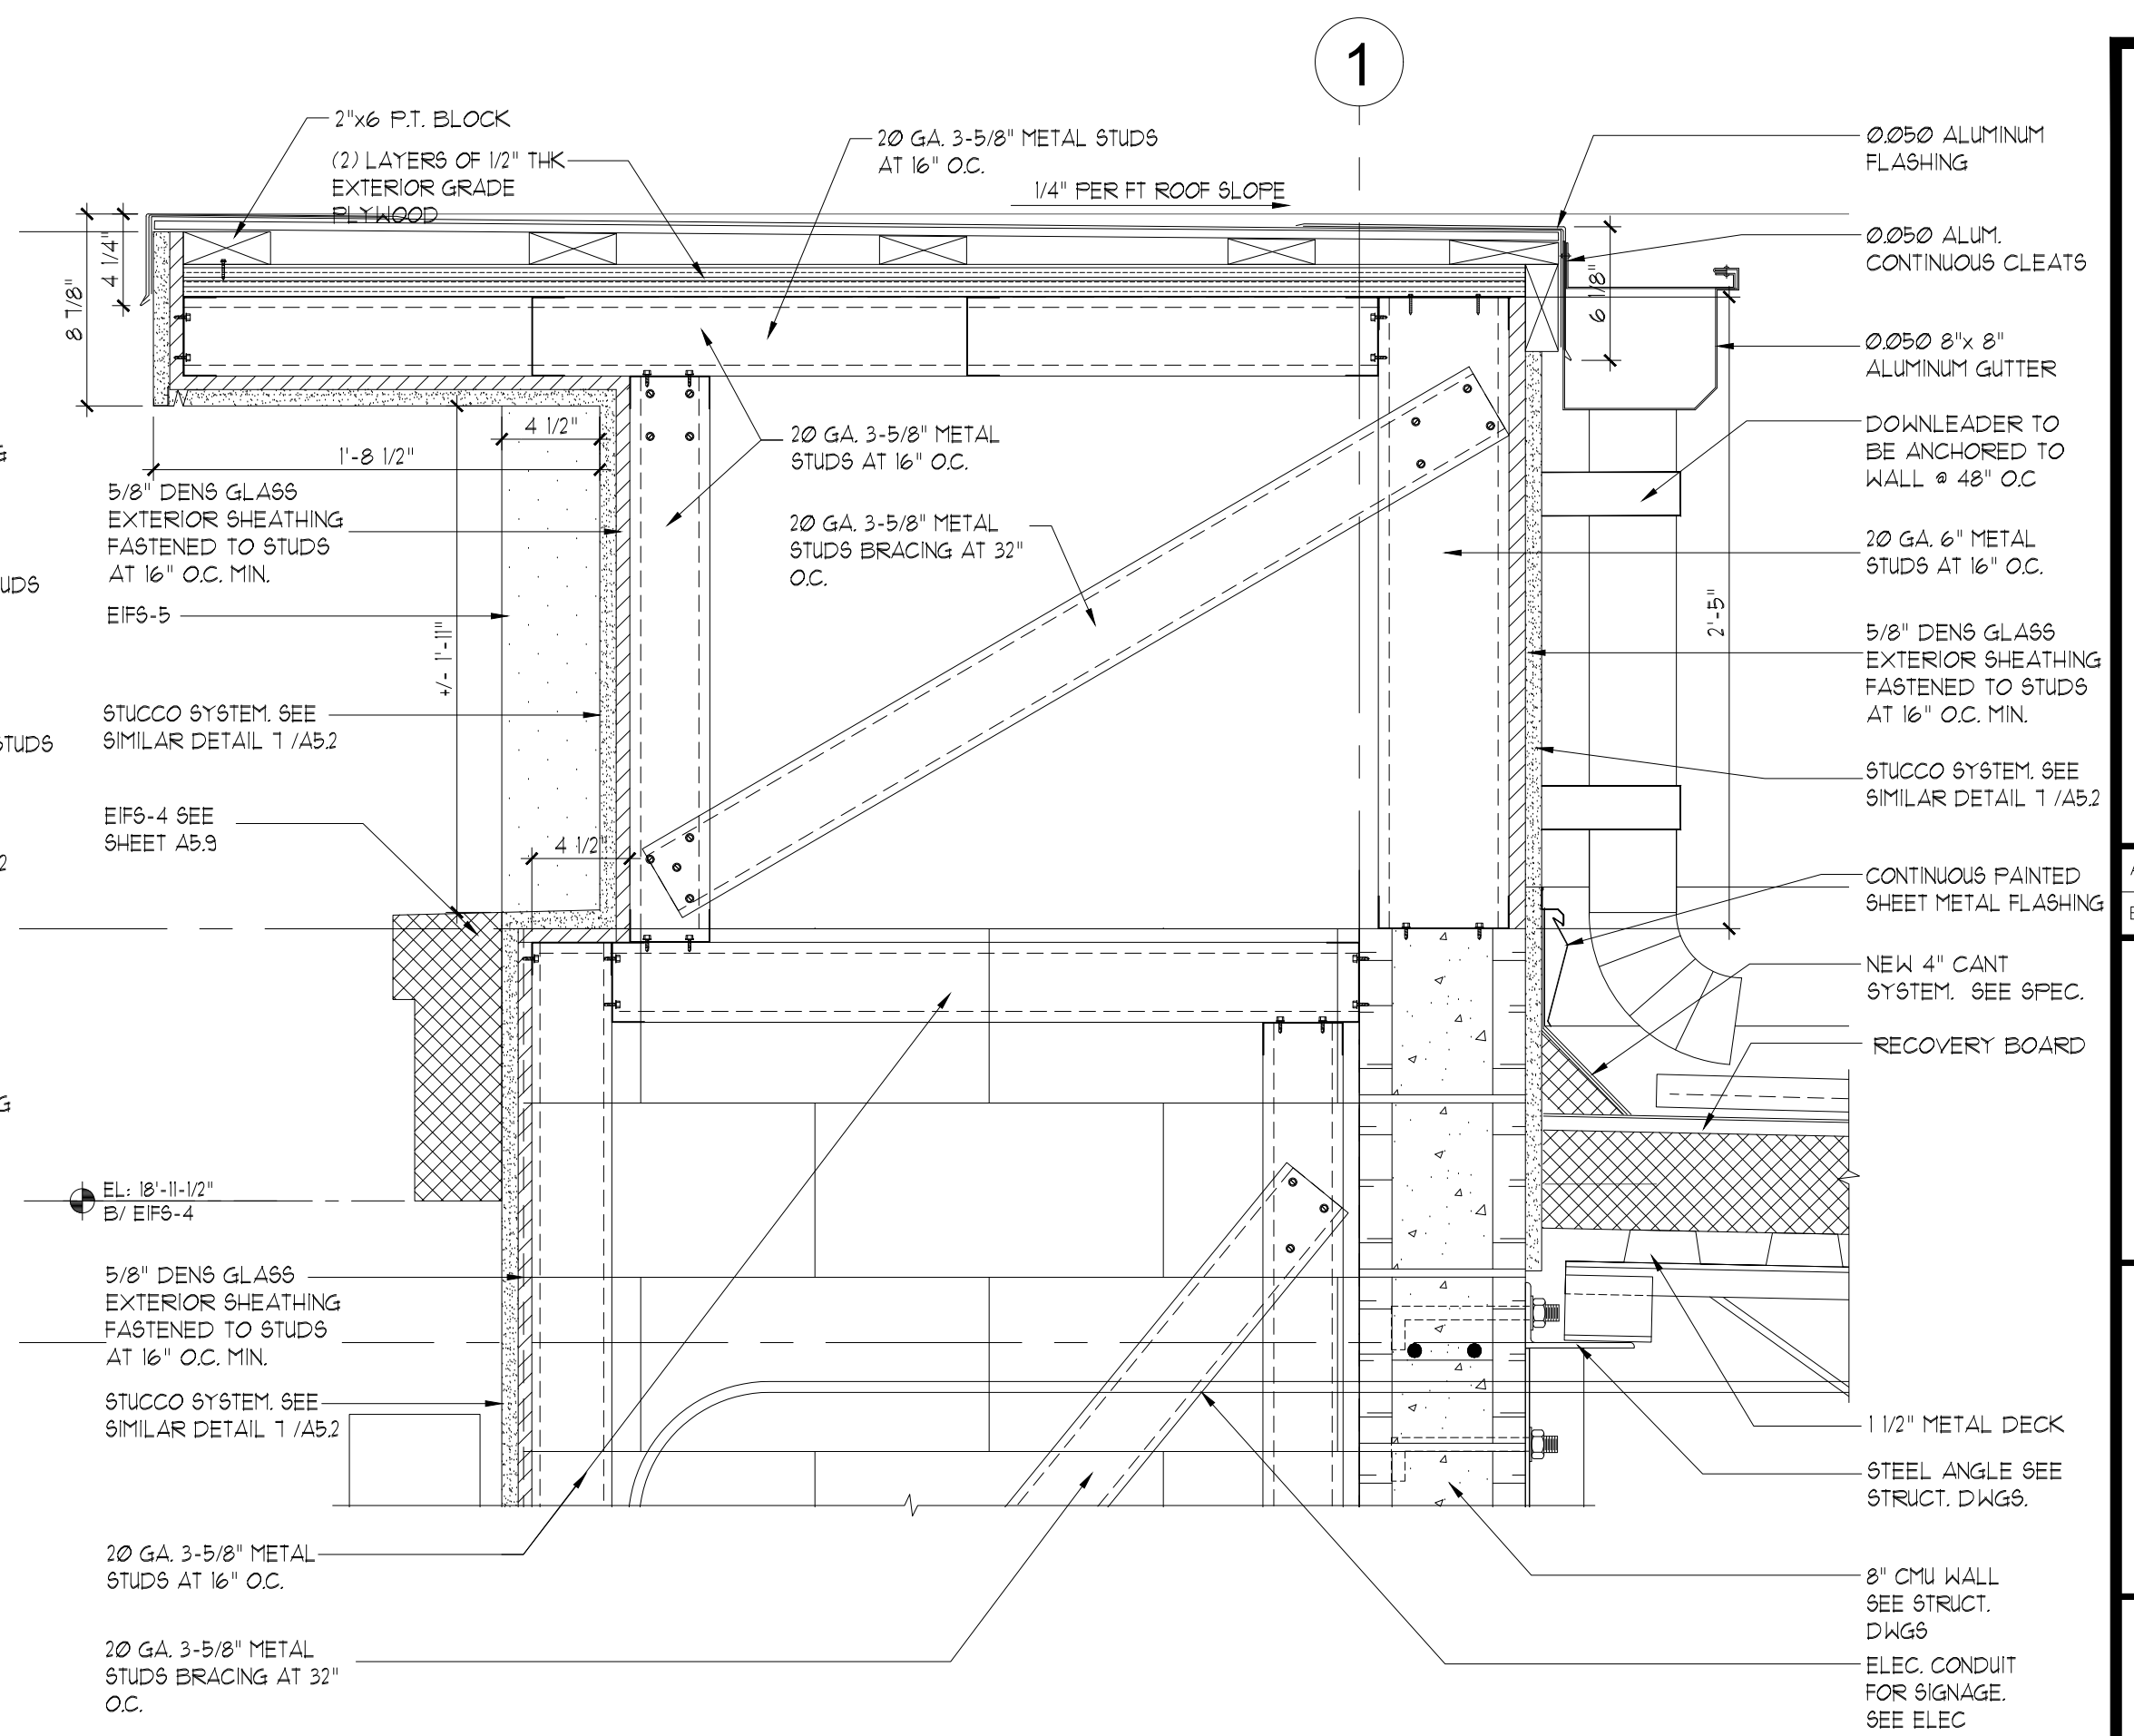

4 WALL SECTION DETAIL
SCALE: 1/2" = 1'-0"

Architect: AA 0002541
Engineering: EB 0006884

WELLINGTON GREEN PARCEL "F"
PHASE II RETAIL "H" MODIFICATION
PETITION NO. 16-18 (2016-08 ASA 53)
2545 SOUTH STATE ROAD 7
WELLINGTON, FLORIDA 33414

Revisions of Drawings		
No.	Date	Revisions

Issues of Drawings		
No.	Date	Issues
1	6-15-16	100% CD - Permit Set

Phase:
Checked:
Drawn: JA
Drawing Title:

WALL DETAILS

WDA Proj. No.: 1526-01
Owner Proj. No.:
Scale: AS NOTED
Sheet No.