| | | | | | | | | | DOO | R, FRAM | E AND H | ARDWARE SCHEDULE | | | | | |
|--------------------|------------|---------------------------------|----------------------|----------|----------|-----------|----------|------------------|------------|---------------------|------------|----------------------|-------------|------------|----------------|---------|---|
| REVISION NUMBER | | SPACE NO. / DOOR DESIGNATION | SPACE NAME SIZE DOOR | | | | | l DEC | CRIPTION | FRAN DESCRIPTION | | ME DETAILS | FIRE RATING | НА | RDWARE | | |
| , in | NOIVIBER L | | SPACE NAME | WIDTH | HEIGHT | THICKNESS | MATERIAL | TYPE | GLASS | TYPE | GLASS | DETAILS | LADEL | SET NUMBER | KEY SIDE SPACE | REMARKS | |
| | 10 | 00 | WAITING ROOM | И 3'-0" | 7'-0" | 1 3/4" | WOOD | SINGLE | N/A | WOOD | N/A | N/A | N/A | | | | ARCHITECTURAL ENTE |
| | 10 | 01 | CLOSET | 3'-0" | 7'-0" | 1 3/4" | WOOD | SINGLE | N/A | WOOD | N/A | N/A | N/A | N/A | N/A | | 499 East Palmetto Park Rd. Suite 204 Boca Raton, FL 33432 |
| | 10 | 03 A | BREAKROOM | 3'-0" | 7'-0" | 1 3/4" | WOOD | SINGLE | N/A | WOOD | N/A | N/A | N/A | N/A | N/A | | T 561.479.9884 |
| | 10 | 03 B | BREAKROOM | 3'-0" | 7'-0" | 1 3/4" | GLASS | SLIDER | N/A | VINYL | N/A | N/A | N/A | N/A | N/A | | www.ccsarch.com Florida Registration Number AA26001852 |
| | 10 | 04 | OFFICE | 3'-0" | 7'-0" | 1 3/4" | WOOD | SINGLE | N/A | WOOD | N/A | N/A | N/A | N/A | N/A | | |
| | 10 | 05 | BATHROOM | 3'-0" | 7'-0" | 1 3/4" | WOOD | SINGLE | N/A | WOOD | N/A | N/A | N/A | N/A | N/A | | |
| | 10 | 06 | SLEEPING ROOF | M 3'-0" | 7'-0" | 1 3/4" | WOOD | SINGLE | N/A | WOOD | N/A | N/A | N/A | N/A | N/A | | CONSULTANTS: |
| | 10 | 07 A | MALE BATH | 3'-0" | 7'-0" | 1 3/4" | WOOD | SINGLE | N/A | WOOD | N/A | N/A | N/A | N/A | N/A | | ELECTRICAL, MECHANIC PLUMBING: AMERICAN UNITED ENGII 4508 SW 24TH STREET FORT LAUDERDALE, FL 3 PHONE: (954) 471-8657 |
| | 10 | 07.1 | CLOSET | 3'-0" | 7'-0" | 1 3/4" | WOOD | SINGLE | N/A | WOOD | N/A | N/A | N/A | N/A | N/A | | |
| | 10 | 07 B | FEMALE BATH | 3'-0" | 7'-0" | 1 3/4" | WOOD | SINGLE | N/A | WOOD | N/A | N/A | N/A | N/A | N/A | | |
| | 10 | 07.2 | CLOSET | 3'-0" | 7'-0" | 1 3/4" | WOOD | SINGLE | N/A | WOOD | N/A | N/A | N/A | N/A | N/A | | |
| | 10 | 08 | SLEEPING ROOF | | 7'-0" | 1 3/4" | WOOD | SINGLE | N/A | WOOD | N/A | N/A | N/A | N/A | N/A | | |
| | | 09 | SLEEPING ROOF | | 7'-0" | 1 3/4" | WOOD | SINGLE | N/A | WOOD | N/A | N/A | N/A | N/A | N/A | | |
| | | 10 | SLEEPING ROOF | | 7'-0" | 1 3/4" | WOOD | SINGLE | N/A | WOOD | N/A | N/A | N/A | N/A | N/A | | |
| | | | OFFICE | 3'-0" | 7'-0" | 1 3/4" | WOOD | SINGLE | N/A | WOOD | N/A | N/A | N/A | N/A | N/A | | |
| | | 12 | CLOSET | 3'-0" | 7'-0" | 1 3/4" | WOOD | SINGLE | N/A | WOOD | N/A | N/A | N/A | N/A | N/A | | |
| | | 15 | MEDICATION LAUNDRY | 3'-0" | 7'-0" | 1 3/4" | WOOD | SINGLE SINGLE | N/A N/A | WOOD | N/A N/A | N/A N/A | N/A | N/A N/A | N/A N/A | | |
| | | 16 | SLEEPING ROOF | | 7'-0" | 1 3/4" | WOOD | SINGLE | N/A | WOOD | N/A | N/A N/A | N/A N/A | N/A N/A | N/A | | |
| | | 17 | SLEEPING ROOF | | 7'-0" | 1 3/4" | WOOD | SINGLE | N/A | WOOD | N/A | N/A | N/A | N/A | N/A | | |
| | | | SLEEPING ROOF | | 7'-0" | 1 3/4" | WOOD | SINGLE | N/A | WOOD | N/A | N/A | N/A | N/A | N/A | | |
| | | 19 | SLEEPING ROOF | | 7'-0" | 1 3/4" | WOOD | SINGLE | N/A | WOOD | N/A | N/A | N/A | N/A | N/A | | |
| | | 20 | SLEEPING ROOF | | 7'-0" | 1 3/4" | WOOD | SINGLE | N/A | WOOD | N/A | N/A | N/A | N/A | N/A | | PROJECT: |
| | | 21 | SLEEPING ROOF | M 3'-0" | 7'-0" | 1 3/4" | WOOD | SINGLE | N/A | WOOD | N/A | N/A | N/A | N/A | N/A | | INTERIOR IMPROVEMI |
| | | | | <u> </u> | <u> </u> | | | | | <u> </u> | <u> </u> | OTES AND ABBREVIATIO | | | <u> </u> | | 950 NW 9th Court Boca Raton, FL |

- STUDY AND COMPARE THE DRAWINGS, LEGENDS, NOTES AND REPORT ANY ERRORS, OMISSIONS OR INCONSISTENCIES TO THE
- DOORS IN RATED FIRE BARRIERS, RATED SMOKE BARRIERS, NON-RATED SMOKE PARTITIONS AND SOUND PARTITIONS MAY BE UNDERCUT ONLY A MAXIMUM OF 3/4" ABOVE THE CONCRETE SLAB. THIS APPLIES FOR THE FULL WIDTH OF THE DOOR IN THE CLOSED POSITION. (NOTE: DOORS IN THESE BARRIERS AND PARTITIONS WITH AN UNDERCUT GREATER THAN 3/4" SHALL BE
- REPLACED AT THE CONTRACTOR'S EXPENSE.) SEAL ALL FRAMES CONTINUOUSLY TO WALL WHERE THERE IS A A GAP OF 1/8" OR LESS BETWEEN THE DOOR FRAME AND THE ADJACENT FINISHED WALL/FLOOR BASE AND FLOOR MATERIAL. INSTALL A 'PENCIL LINE' OF SEALANT BETWEEN THE FRAMER AND 909. THE FINISH BASE OR FLOOR MATERIAL. HOWEVER, IF THIS HORIZONTAL GAP IS GREATER THAN 1/8" THE THE FINISH BASE AND OR FLOOR MATERIAL SHALL BE REMOVED AND REINSTALLED TO ELIMINATE THE GAP.
- 903. IF THERE IS A VERTICAL GAP OF 1/8" OR GREATER BETWEEN THE BOTTOM OF THE DOOR FRAME AND THE CONCRETE SLAB THEN THIS GAP SHALL BE REPAIRED WITH 'BONDO' OR GROUTED SOLID TO PROVIDE THE TESTED FIRESTOP ASSEMBLY. THE REPAIR SHALL COMPLY WITH THE REQUIREMENTS NFPA 80.
- DOORS SCHEDULED TO HAVE A FIRE RATING SHALL HAVE A PERMANENT LABEL AFFIXED TO THE DOOR AND FRAME. THE LABEL SHALL NOT BE PAINTED. NOTE THAT A VINYL LABEL IS NOT ACCEPTABLE AND A LABEL THAT IS EMBOSSED TO THE FRAME IS NOT 911. ACCEPTABLE.
- ALL DOORS THAT PENETRATE RATED ENCLOSURES SURROUNDING STAIRS, STAIR VESTIBULES AND EXIT PASSAGEWAYS SHALL HAVE A TEMPERATURE RISE RATING (TRR) METAL LABEL PERMANENTLY AFFIXED TO THE DOOR.
- ALL THRESHOLDS SHALL CONFORM TO THE MOST STRINGENT OF THE ADA LAW OR OTHER ACCESSIBILITY CODES WHICH ARE ENFORCEABLE IN THE JURISDICTION.
- VERIFY THAT DOOR CLOSERS AND OTHER HARDWARE WILL ALLOW 180 DEGREES WHEN A 180 DEGREE DOOR SWING IS EITHER SHOWN ON THE FLOOR PLAN OR INDICATED IN THE DOOR SCHEDULE.


- PROVIDE TESTED FIRE RATED GLASS ASSEMBLY INDOOR LITES OF INTERIOR RATED DOORS. PROVIDE LEAD SAFETY GLASS IN LEAD LINED DOORS. PROVIDE BOTH LEAD SAFETY GLASS AND FIRE RATED GLASS ASSEMBLY IN DOORS WHICH ARE BOTH LEAD LINED
- AND FIRE RATED. VERIFY REQUIRED THROAT WIDTH FOR EACH DOOR BASED ON SIZE OF STUD, THICKNESS, NUMBER OF LAYERS OF GYPSUM, GYPSUM SHEATHING ETC, CMU SIZE, CONCRETE WALL THICKNESS ETC. AFTER TOTALING THE WIDTH OF THE COMPONENTS TO BE INSERTED INTO THE THROAT OF EACH FRAME, ADD AN ADDITIONAL 1/4 INCH TO THE CLEAR THROAT WIDTH DIMENSIONS TO ALLOW FOR COSNTRUCTION TOLERANCES. COMPLY IWHT NOTES 909 AND 910.
- VERIFY THAT THE THROAT WIDTH OF EACH FIRE RATED DOOR FRAME WRAPS ONLY AROUND THE RATED PORTION OF THE WALL/BARRIER. NOTE: NON RATED PORTIONS OF FURRED-OUT PARTITIONS: FURRING STRIPS, WOOD TRIM, WALL PROTECTION ETC. SHALL NOT BE INSERTED INTO THE THROAT OF A RATED DOOR FRAME.
- VERIFY THAT ALL THE REQUIRED COMPONENTS OF THE RATED WALL/BARRIER ARE INSERTED A MINIMUM OF 1/2" INTO THROAT OF RATED DOOR FRAME TO COMPLY WITH NFPA 80 AND THE LATEST EDITION OF GYPSUM ASSOCIATION GA-600 FIRE RESISTANCE MANUAL.
- VERIFY THAT ALL RATED DOORS AND FRAMES ARE FIRESTOPPED TO MAINTAIN THE INTEGRITY OF THE RATED ASSEMBLY. AFTER DOOR HARDWARE AND SECURITY ITEMS ARE INSTALLED.
- INSTALLATION OF ALL HARDWARE, DOORS AND FRAMES SHALL CONFORM TO NFPA 80 AND WITH OTHER CODES ENFORCED BY THE AUTHORITY HAVING JURISDICTION.
- CONTRACTOR TO VERIFY ALL EXISTING OPENINGS FOR REPLACEMENT DOORS PRIOR TO SUBMITTING SHOP DRAWINGS FOR ARCHITECT'S REVIEW AND/OR PLACING ORDER.

FIRE RATING DESIGNATIONS:

A-180 = 'A' LABEL = 180 MINUTE FIRE RATED $\frac{1}{2}$ HR $=\frac{1}{2}$ HR LABEL = 30 MINUTE FIRE RATED = ALUMINUM

ETR

- ALUM AUTO = AUTOMATIC DOOR (INTEGRAL HOLD OPEN NOT ALLOWED) AUTO W/ HO = AUTOMATIC DOOR WITH INTEGRAL HOLD OPEN
 - = EXISTING TO REMAIN
- **EMHO** = ELECTROMAGNETIC HOLD OPEN FIRE GL = FIRE RATED GLASS
- **GALV ST** = GALVANIZED STEEL НМ = HOLLOW METAL HM LL = HOLLOW METAL - LEAD LINED
- LAM GL = LAMINATED SAFETY GLASS LEAD. LEAD GL = LEAD SAFETY GLASS (NON RATED USE ONLY)
- = LEAD LINED
- = LIGHT SEALS MEX = MATCH EXISTING OPP HD; OH = OPPOSITE HAND PR
- = PAIR OF DOORS SOUND = SOUND DOOR (FLUSH DOOR TYPE)
- SIM = SIMILAR
- SSTL = STAINLESS STEEL STL
- TEMP, TEMP GL = TEMPERED SAFETY GLASS (NON RATED USE ONLY) TRR = TEMPERATURE RATING
- WD = WOOD DOOR WD LL = WOOD DOOR LEAD LINED

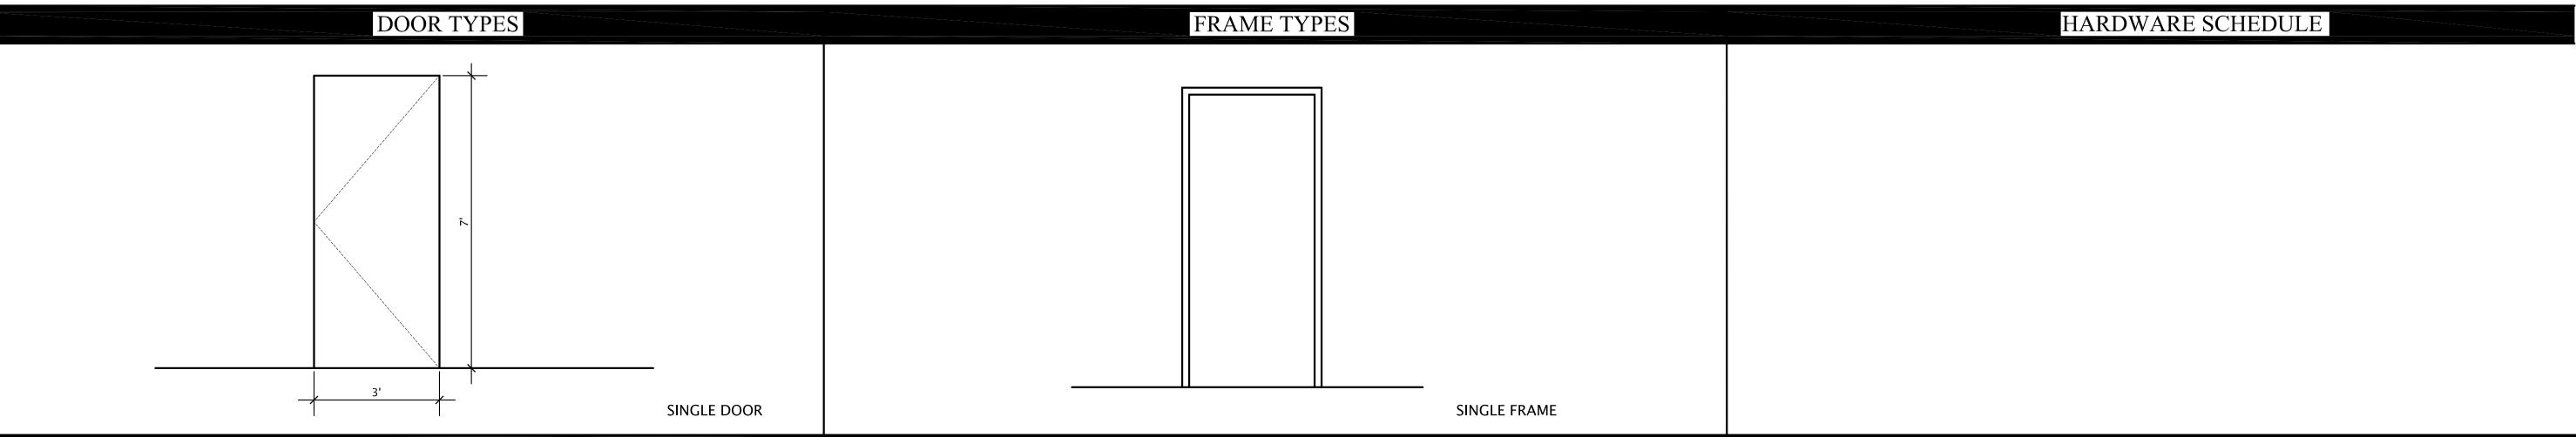

DOOR AND INTERIOR WINDOW FRAME DETAILS

CYNTHIA C. SPRAY, AIA AR-94167

DRAWING TITLE: DOOR SCHEDULES

CONSTRUCTION DOCUMENTS

7-18-2016

1606-SHEET-A9.0.dv

PROGRESS - PRICING SET

PROJECT NUMBER:

ADDENDA/REVISIONS

CAD FILE NO:

SEAL:

DRAWING NO: