


THIS DOCUMENT CONTAINS COPYRIGHTED MATERIAL AND IS MADE AVAILABLE TO YOU BY WILLIAMSON DACAR ASSOCIATES, INC. FOR YOUR INFORMATION ONLY. IT IS NOT TO BE REPRODUCED OR TRANSMITTED IN ANY FORM OR BY ANY MEANS, ELECTRONIC OR MECHANICAL, INCLUDING PHOTOCOPYING, RECORDING, OR BY ANY INFORMATION STORAGE AND RETRIEVAL SYSTEM, WITHOUT PERMISSION IN WRITING FROM WILLIAMSON DACAR ASSOCIATES, INC.

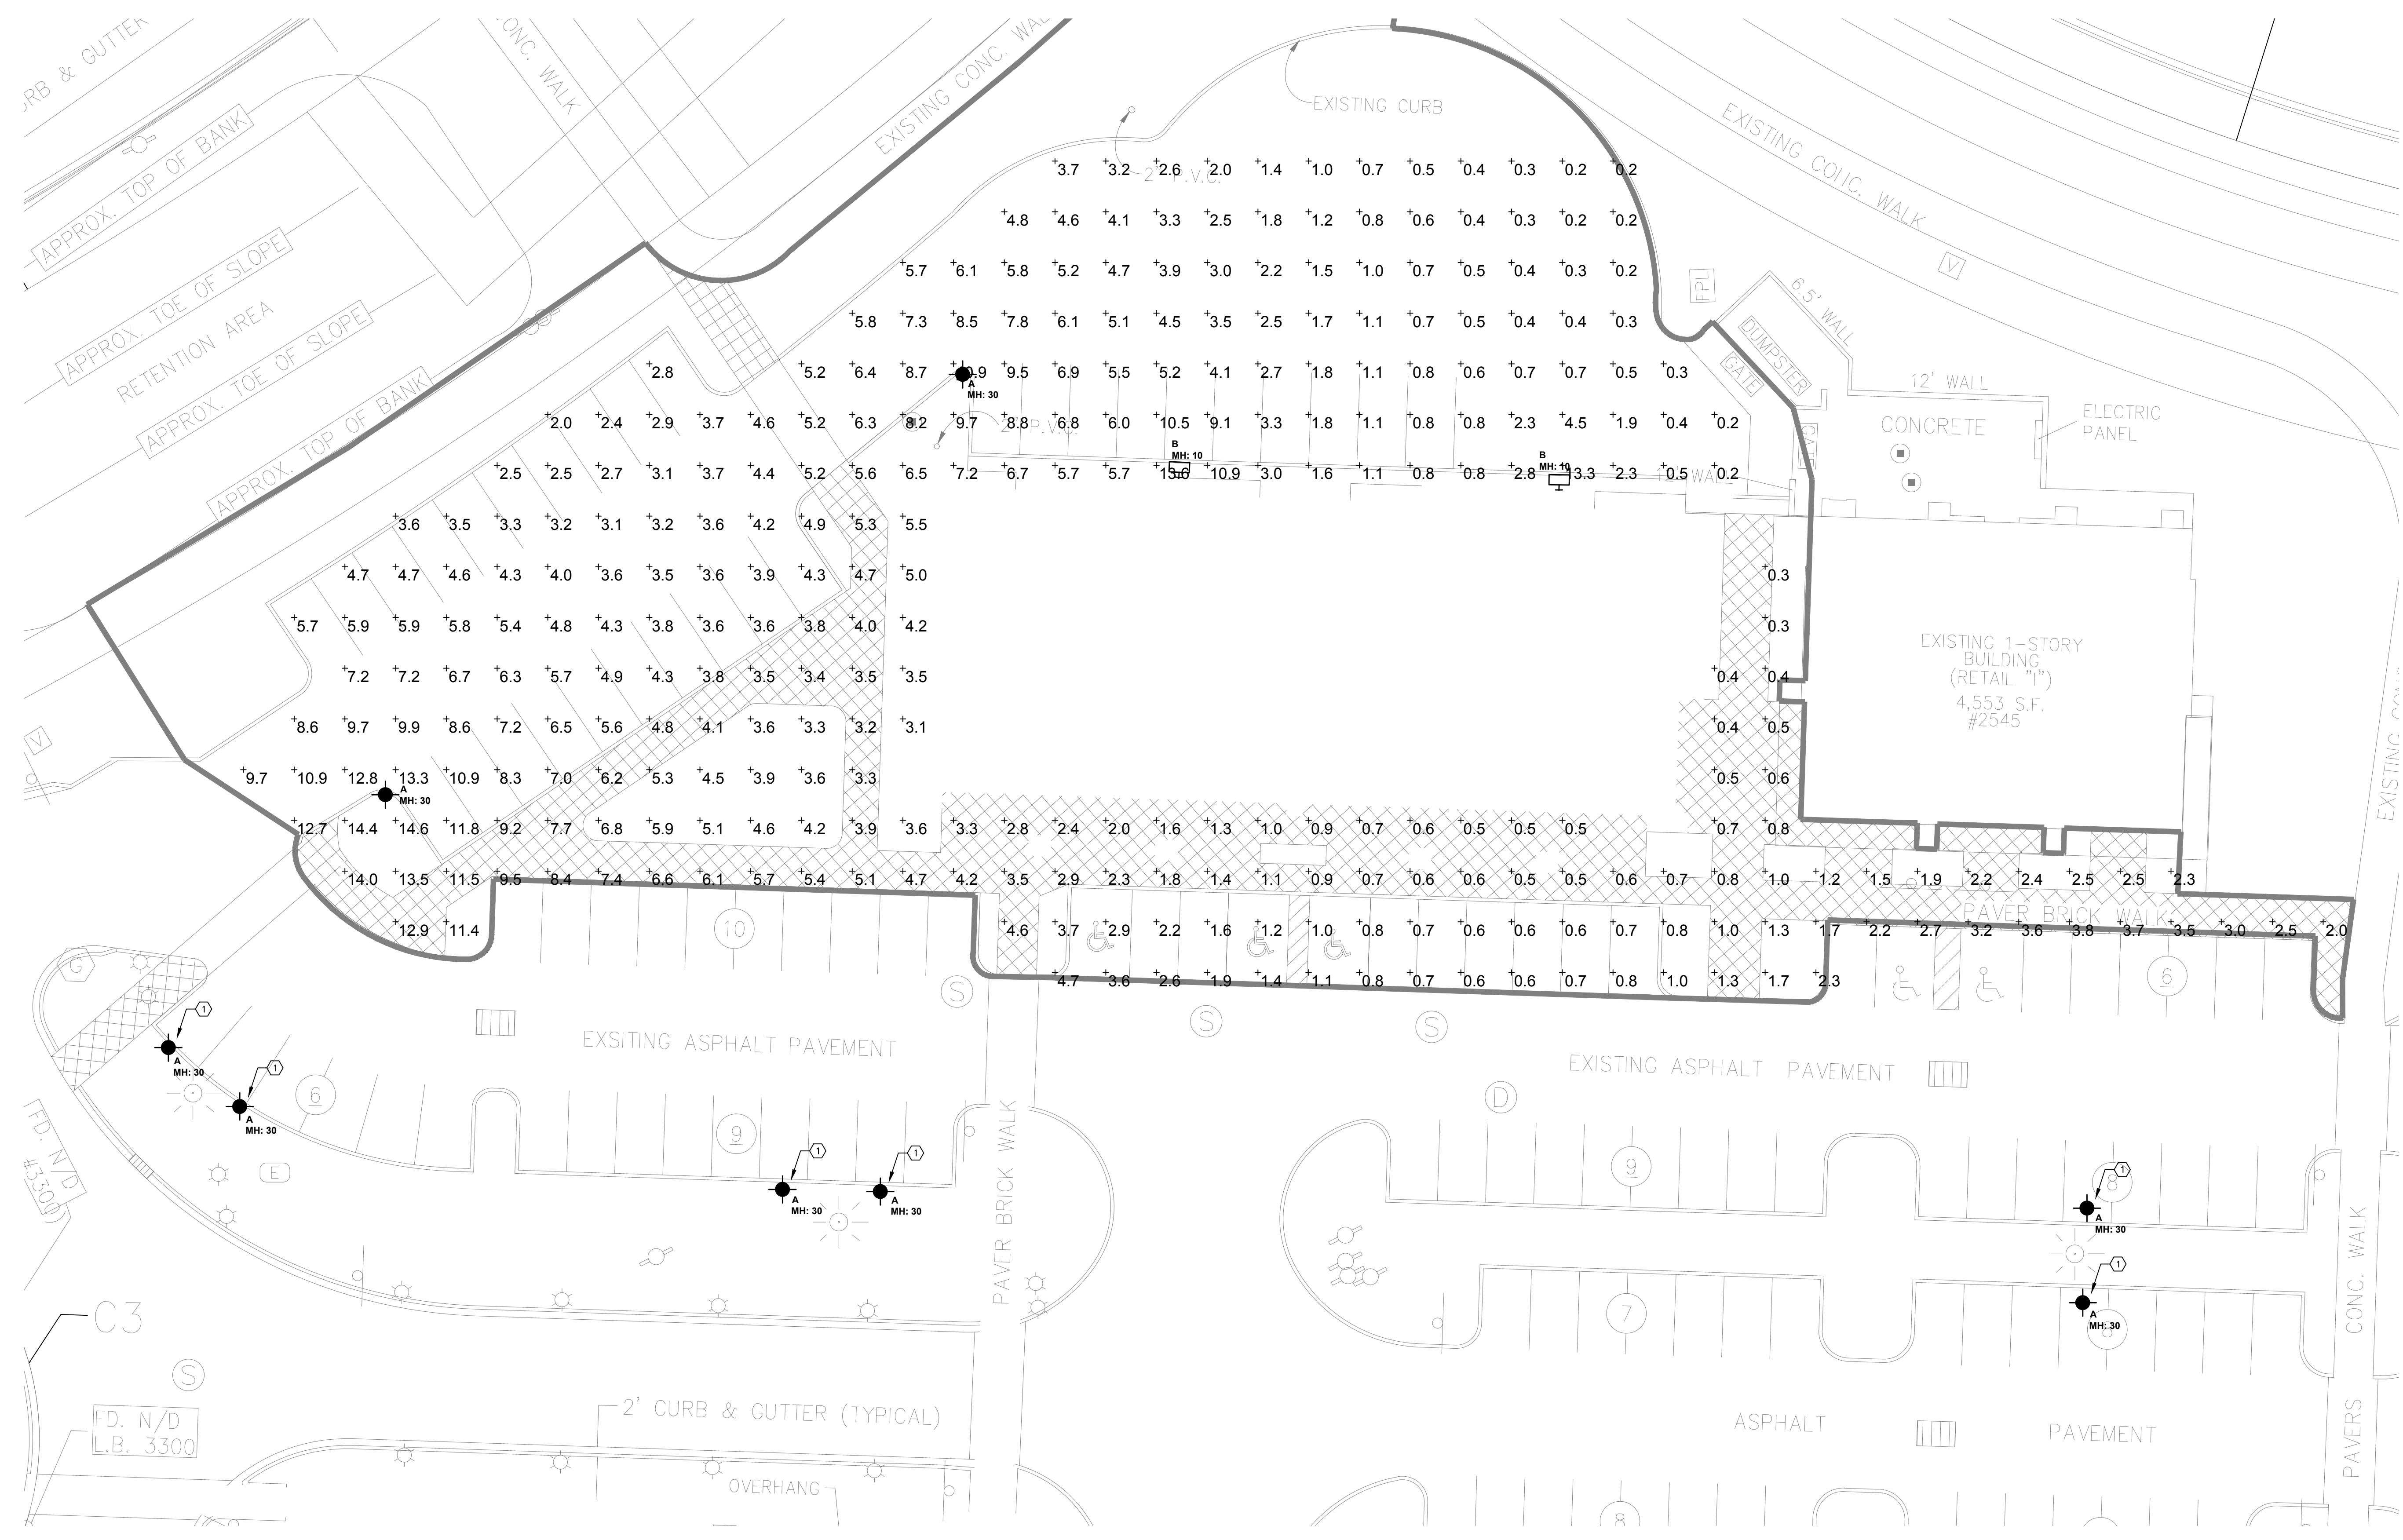

1 SITE PLAN - PHOTOMETRICS  
E-1.1 SCALE: 1/8" = 1'-0"

LUMINARY SCHEDULE										
REMODELING FOR WELLINGTON GREEN SHOPPING CENTER										
TYPE	DESCRIPTION	VOLTS	BALLAST TYPE	LAMPS OR TUBES			TOTAL WATTS	MFTR	CATALOG NBR	REMARKS
				NO.	WATTS	TYPE				
A	Site Pole Light	120	Magnetic	1	1000	MH	1000	WLS Lighting	WLS-RV-L-5-1000-MHR-FG	
B	Exterior Cutoff Wallpack	120	Magnetic	1	100	MH	100	Lithonia	TWAC-100M-120-DBL-LPI	

NOTES:  
1. Provide all lighting fixtures as specified. Should there be any discrepancies between the schedule, drawings, etc., contractor shall notify architect/design engineer in writing prior to purchase & rough-in.

**ELECTRICAL KEYED NOTES:** (E)  
1. EXISTING LIGHT FIXTURE TO REMAIN.

PHOTOMETRIC DATA				
AVG.	MAX.	MIN.	MAX:MIN	AVG:MIN
3.8	14.6	0.2	73.0:1	19.0:1

**WILLIAMSON DACAR ASSOCIATES**  
ARCHITECTURE ENGINEERING PLANNING  
15550 LIGHTWAVE DRIVE SUITE 100  
CLEARWATER, FL 33760  
PH: (727) 253-0351 WWW.WILLIAMSONDACAR.COM

Architect: AA 0002541  
Engineering: EB 0006884

**project CANE** ENGINEERING INCORPORATED  
RESPONSIVE ENGINEERING  
MECHANICAL ELECTRICAL PLUMBING/FIRE PROTECTION  
1840 EAST SQUARE PLAZA SUITE #1  
P.O. BOX 228888 CLEARWATER FL 33724  
WWW.PROJECTCANE.COM 47-9224  
PROFESSIONAL ENGINEER

**ROBERT B. CANE**  
LICENSE  
No. 37637  
STATE OF FLORIDA  
PROFESSIONAL ENGINEER

WELLINGTON GREEN PARCEL 'F'  
PHASE II RETAIL 'H' MODIFICATION  
2545 SOUTH STATE ROAD 7  
WELLINGTON, FLORIDA 33414

Revisions of Drawings		
No.	Date	Revisions

Issues of Drawings		
No.	Date	Issues
1	06.15.16	100% CD - PERMIT SET

Phase:  
Checked:  
Drawn: BDL  
Drawing Title:

**SITE PLAN - PHOTOMETRICS**

WDA Proj. No.: 1526-01  
Owner Proj. No.:  
Scale: AS NOTED

Sheet No.  
**E-1.1**  
No. of Sheets: