




EAST ELEVATION
SCALE: 1/8" = 1'-0"

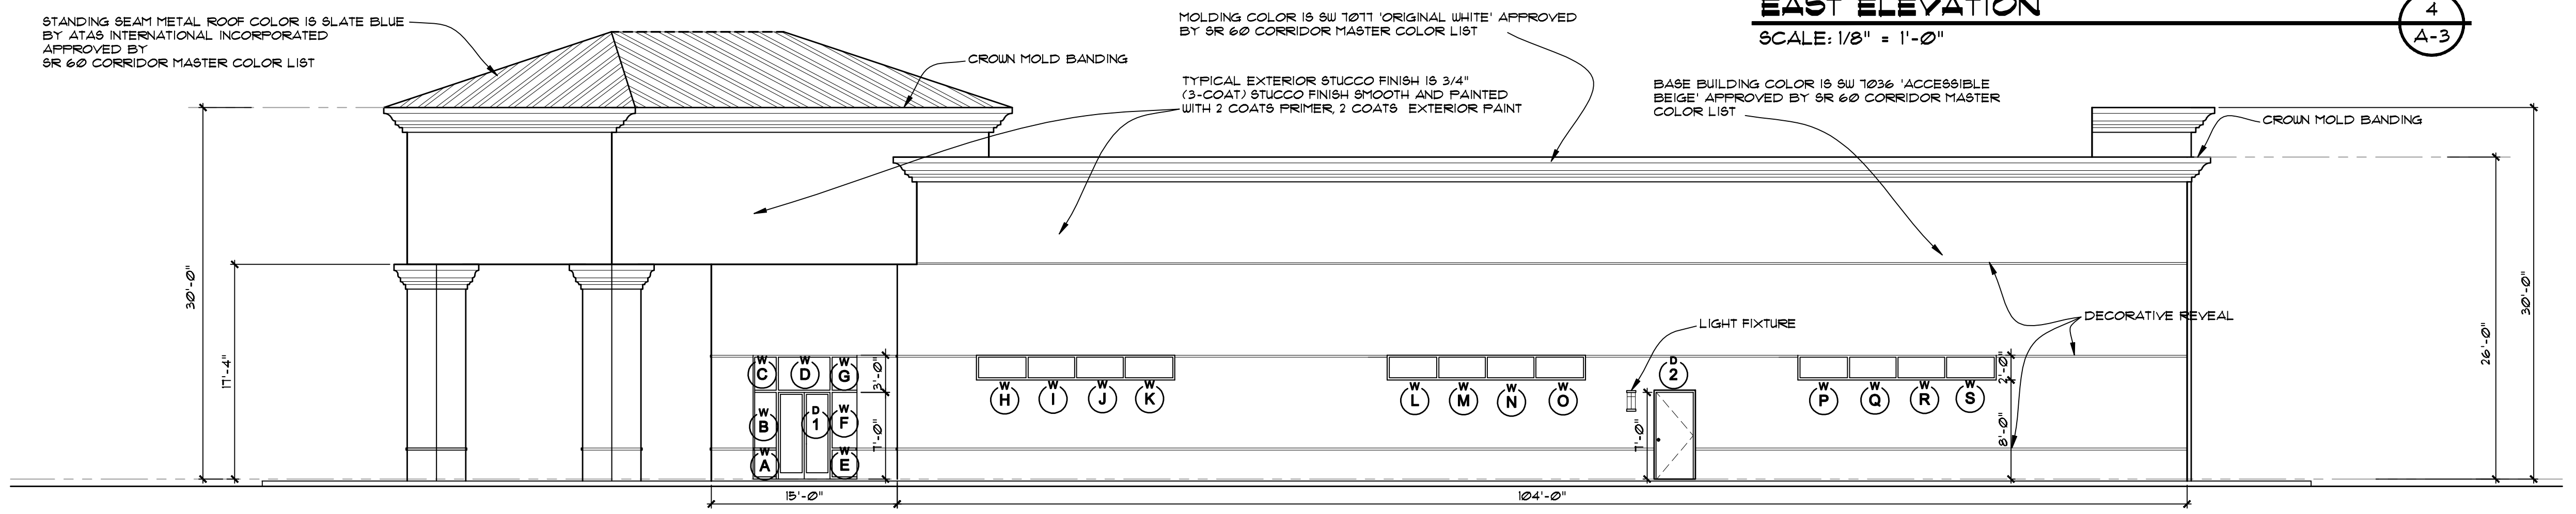

SOUTH ELEVATION
SCALE: 1/8" = 1'-0"

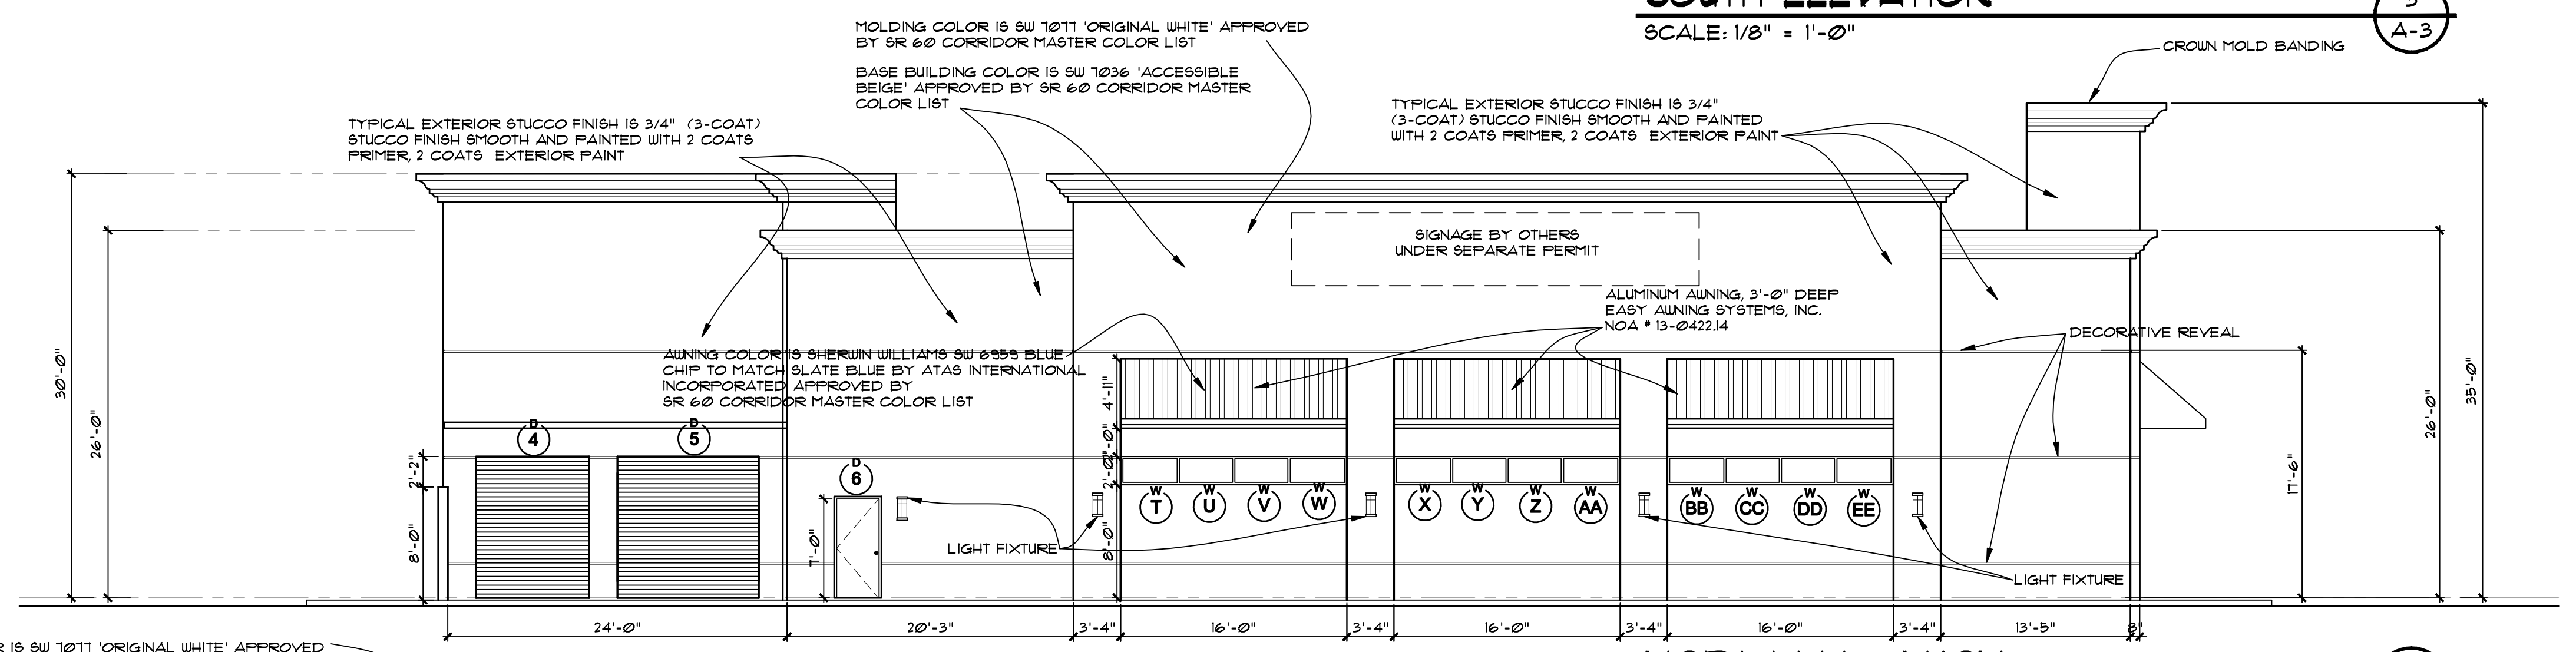

NORTH ELEVATION
SCALE: 1/8" = 1'-0"

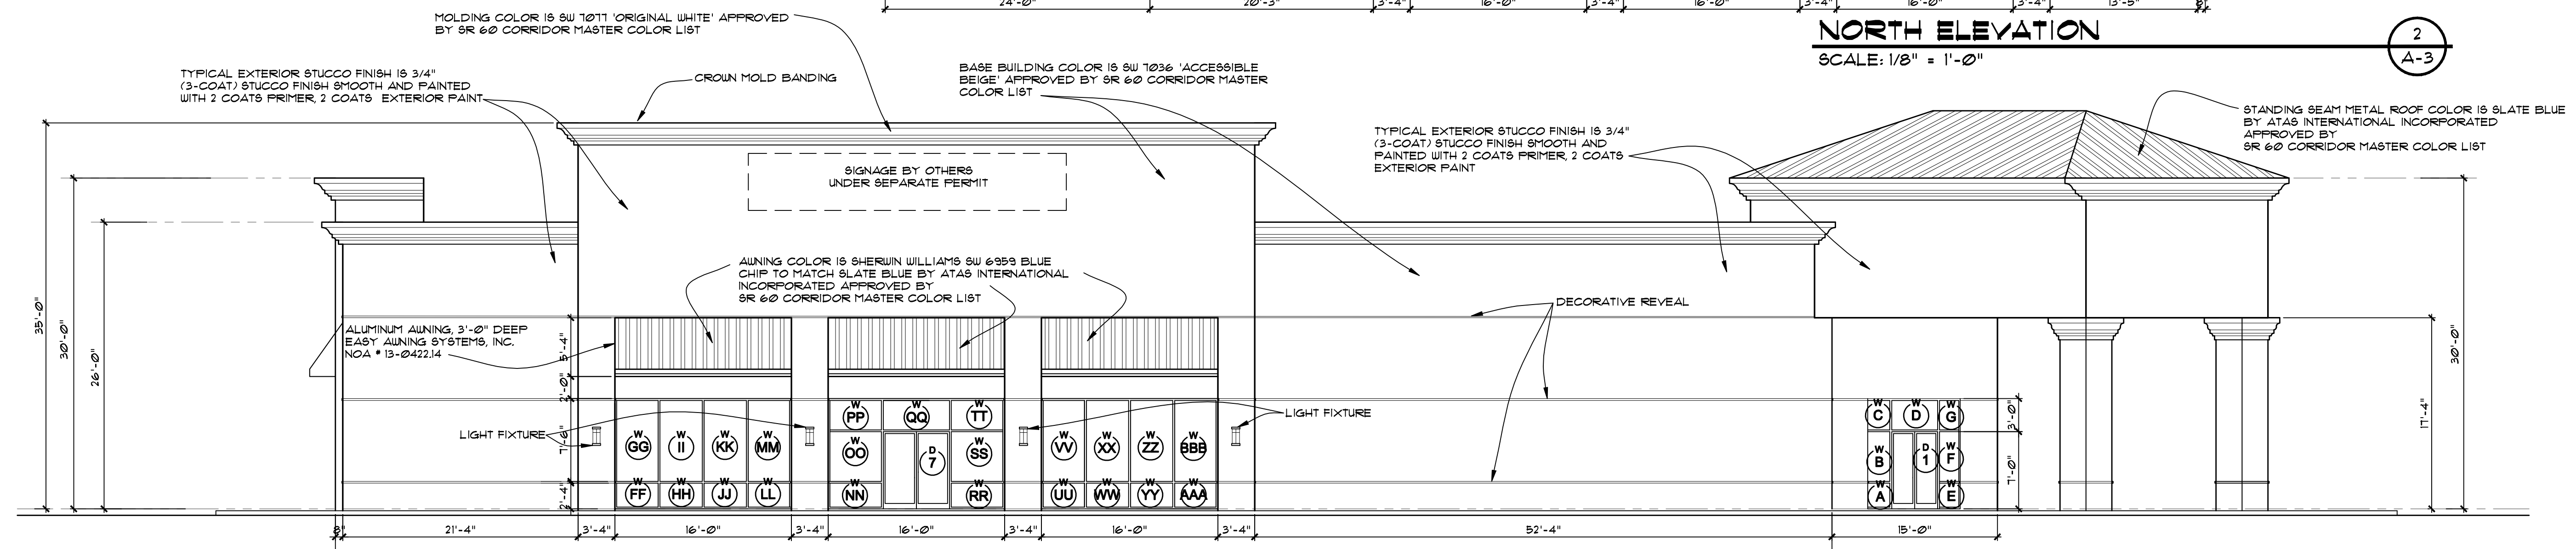

WEST ELEVATION
SCALE: 1/8" = 1'-0"

Revisions:
1
2
3
4
5

Project Number
160412

Project Name
**1066 U.S. HIGHWAY 1
NEW RETAIL BUILDING - GOODWILL**
**1066 U.S. HIGHWAY 1
VERO BEACH, FLORIDA**

Project Name
NEW RETAIL BUILDING

STEPHEN BRASGALLA, ARCHITECT
STATE OF FLORIDA
REGISTRATION No. AR12239
6991 WEST BROWARD BOULEVARD
SUITE 100
PLANTATION, FLORIDA 33317
TELEPHONE 954.614.3801
TELEFAX 954.208.0800
ARCHITECT @ DESIGN3.NY

AS ISSUED FOR PERMIT 7-29-16 (NOT FOR CONSTRUCTION)

Drawn By: RSS	Checked By: STB
Scale: SHOWN	Date: 7-29-16
Project Number 160412	
Sheet: 1	

A - 3