

- 1
- 2
- 3
- 4
- 5

Project Number
160412


1066 U.S. HIGHWAY 1
 NEW RETAIL BUILDING - GOODWILL
 1066 U.S. HIGHWAY 1
 VERO BEACH, FLORIDA

Project Name
NEW RETAIL BUILDING


STEPHEN BRASGALLA, ARCHITECT
 STATE OF FLORIDA
 REGISTRATION No. AR12239
 6991 WEST BROWARD BOULEVARD
 SUITE 100
 PLANTATION, FLORIDA 33317
 TELEPHONE 954.614.3801
 TELEFAX 954.208.0800
 ARCHITECT © DESIGN23.NET

AS ISSUED FOR PERMIT 7-29-16 (NOT FOR CONSTRUCTION)


Drawn By: RSS	Checked By: STB
Scale: SHOWN	Date: 7-29-16
Project Number 160412	
Sheet: A-8	

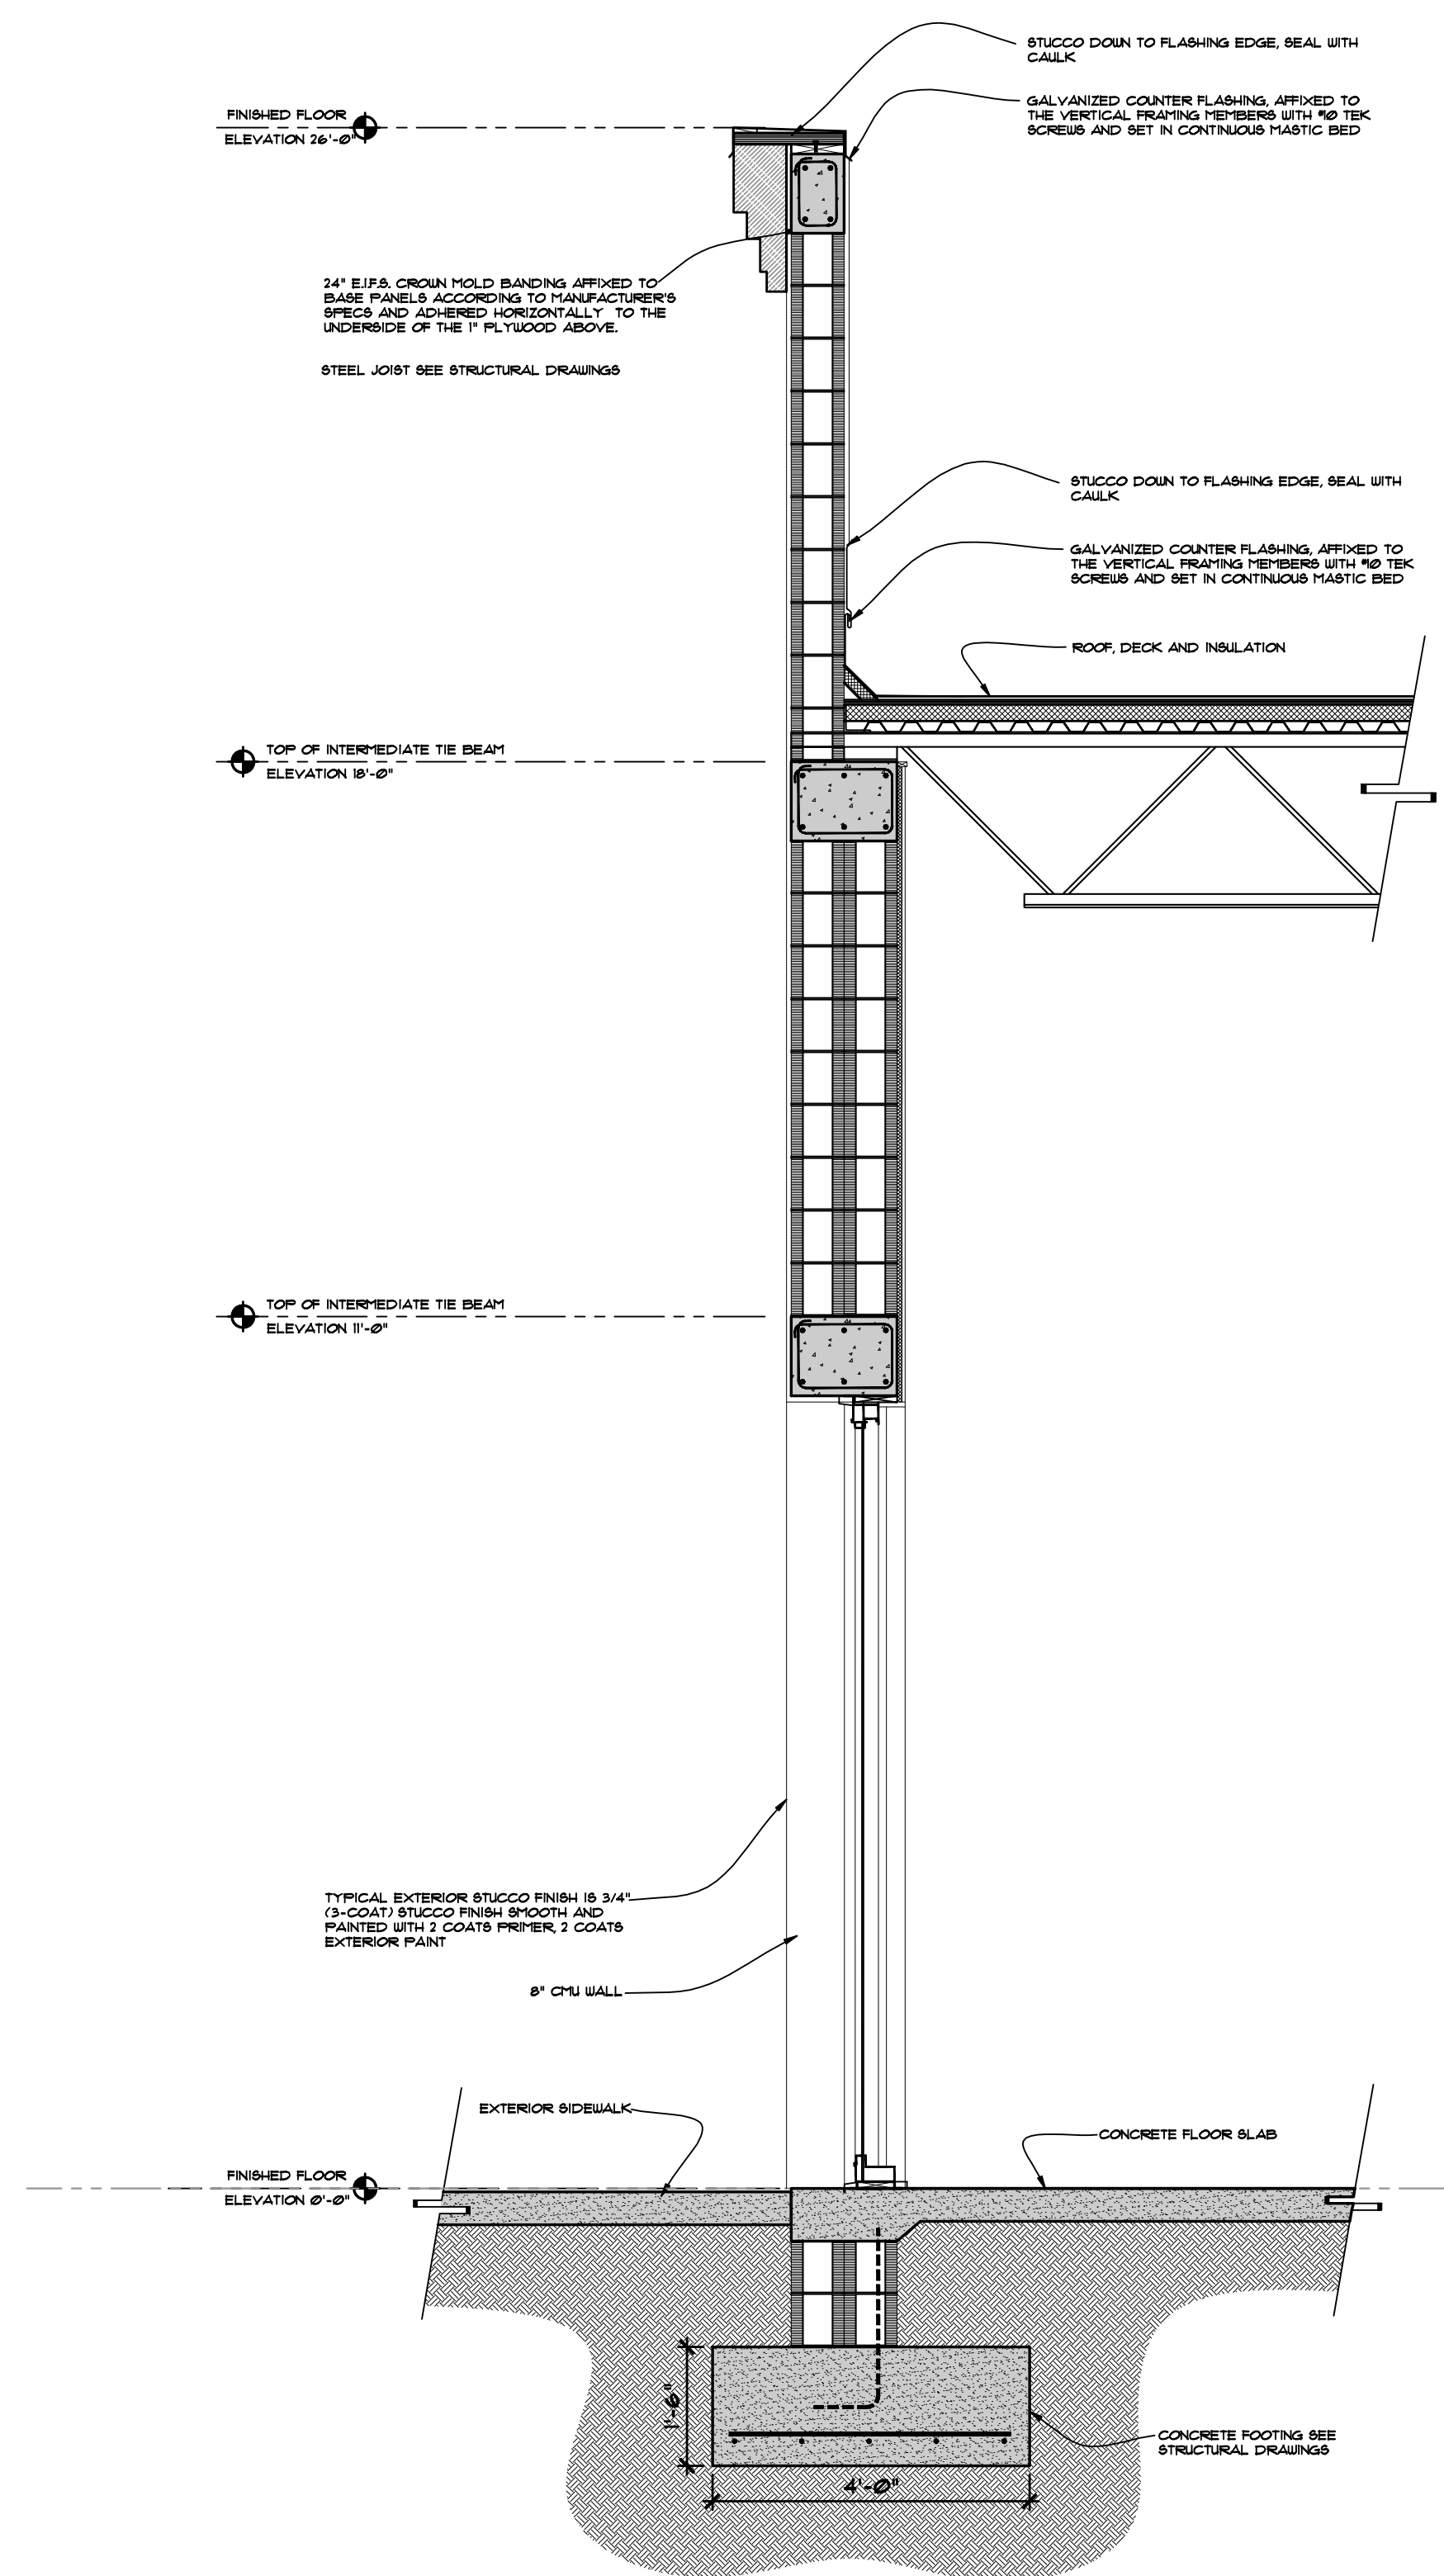

WALL SECTION 3
 SCALE: 3/4" = 1'-0"
3
A-8

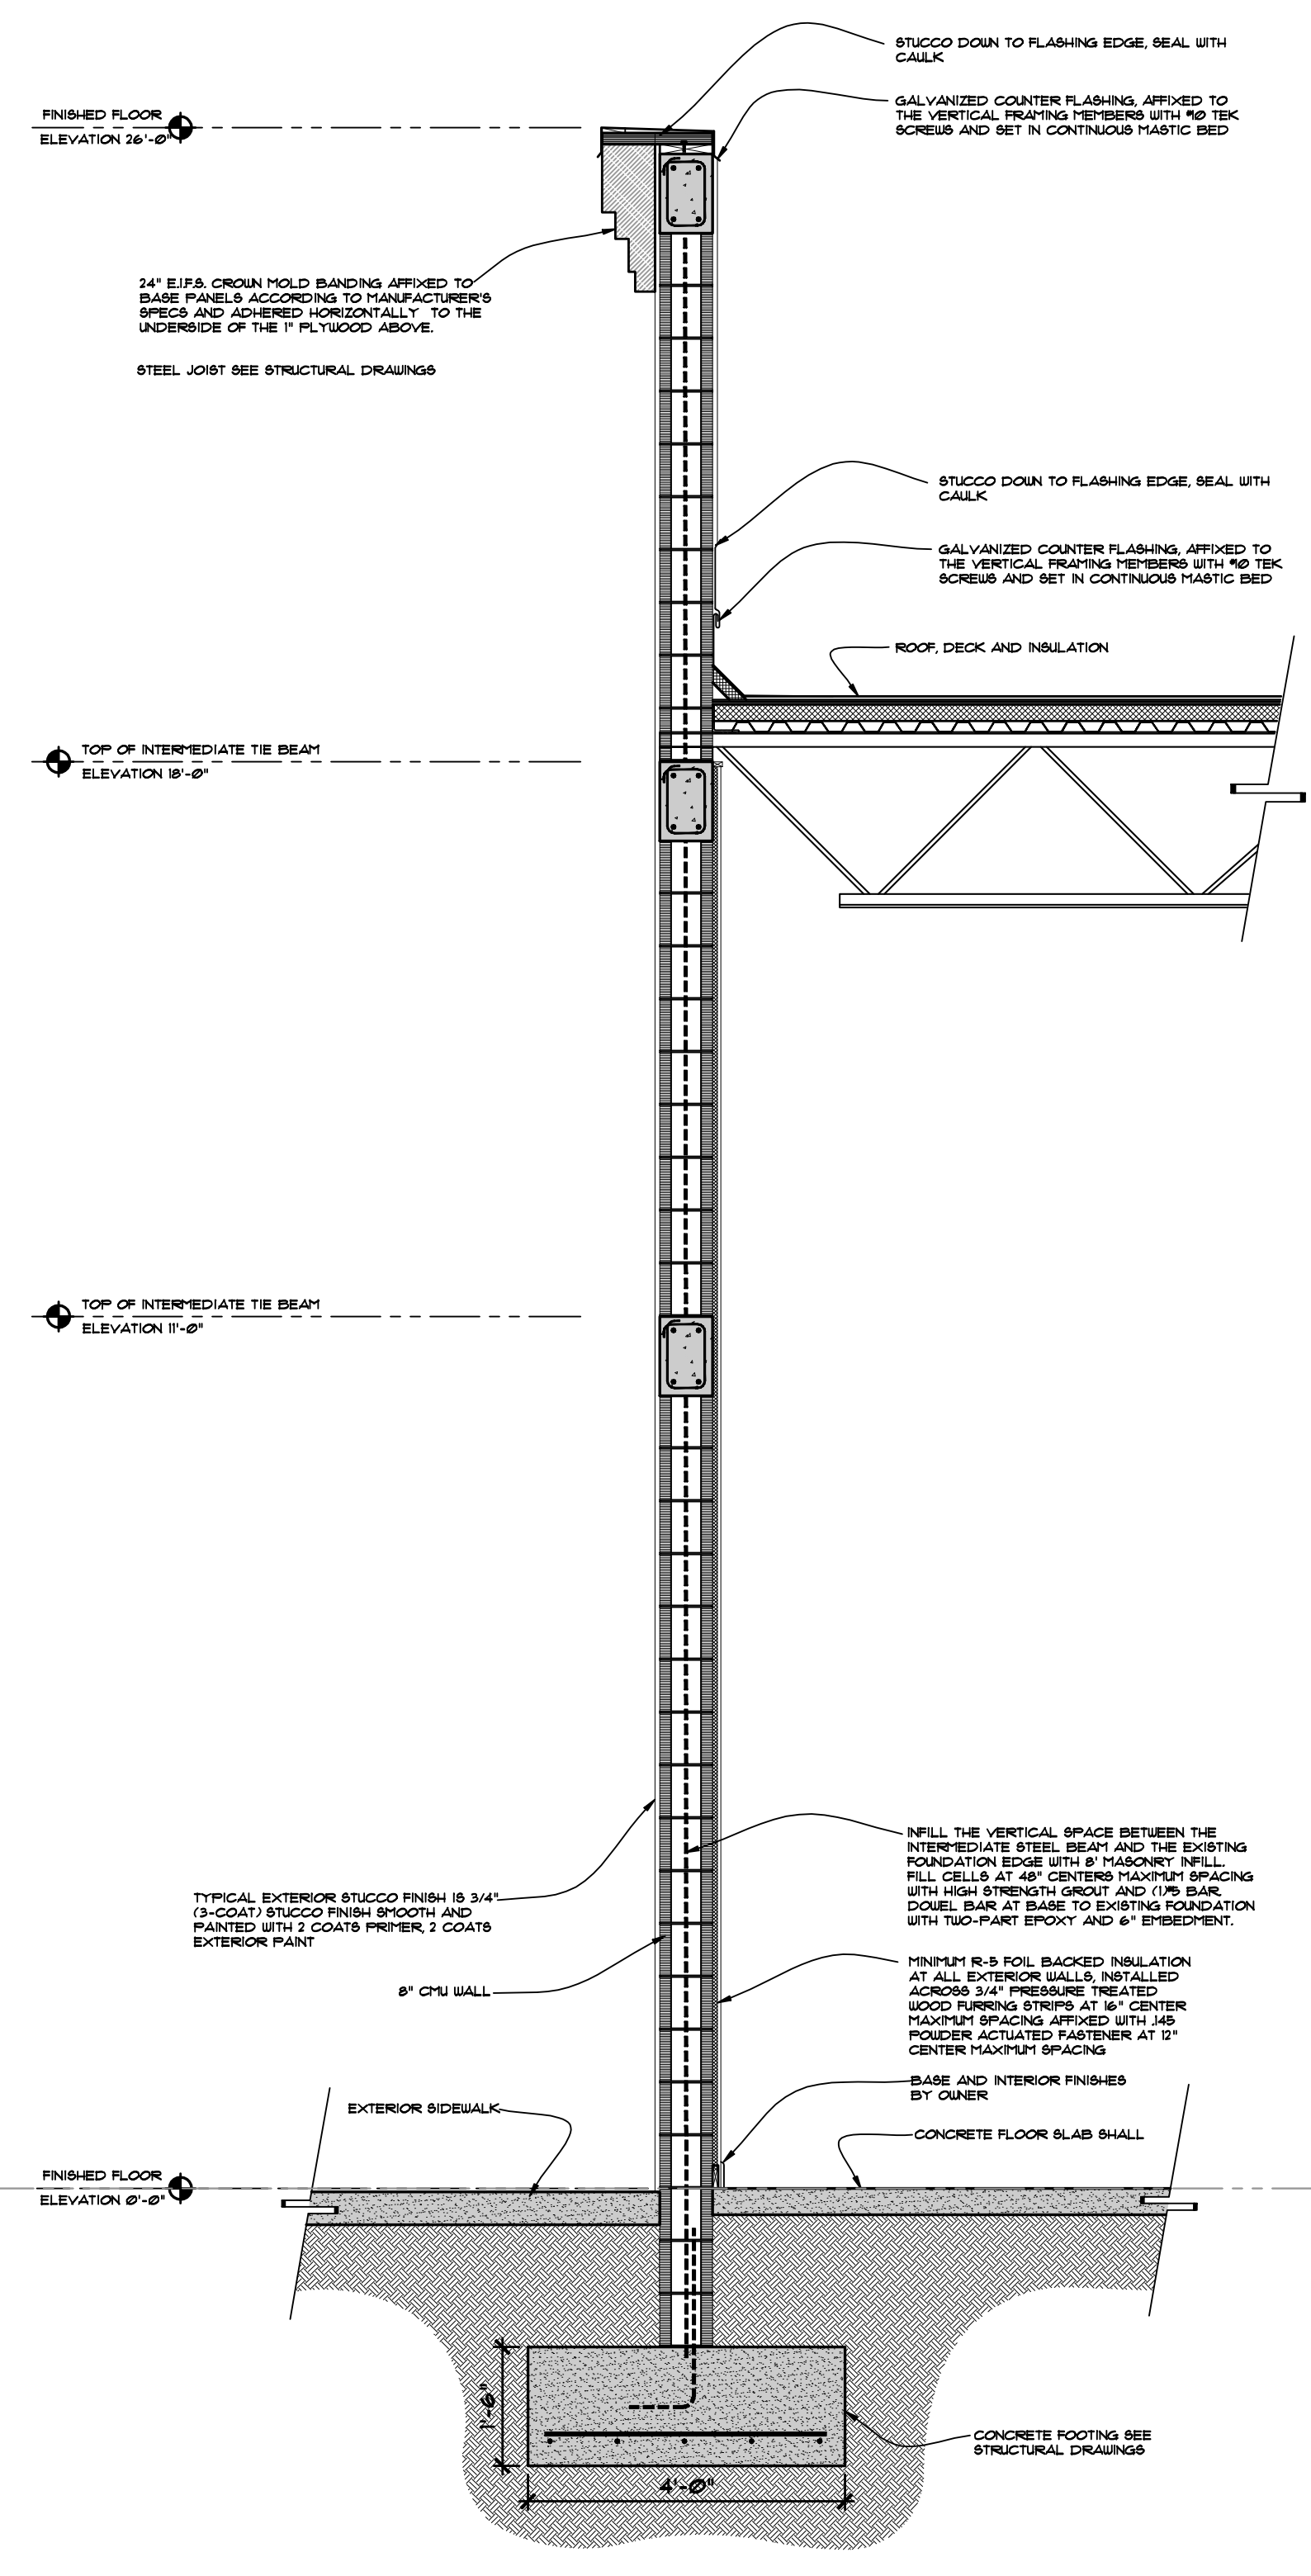

WALL SECTION 2
 SCALE: 3/4" = 1'-0"
2
A-8

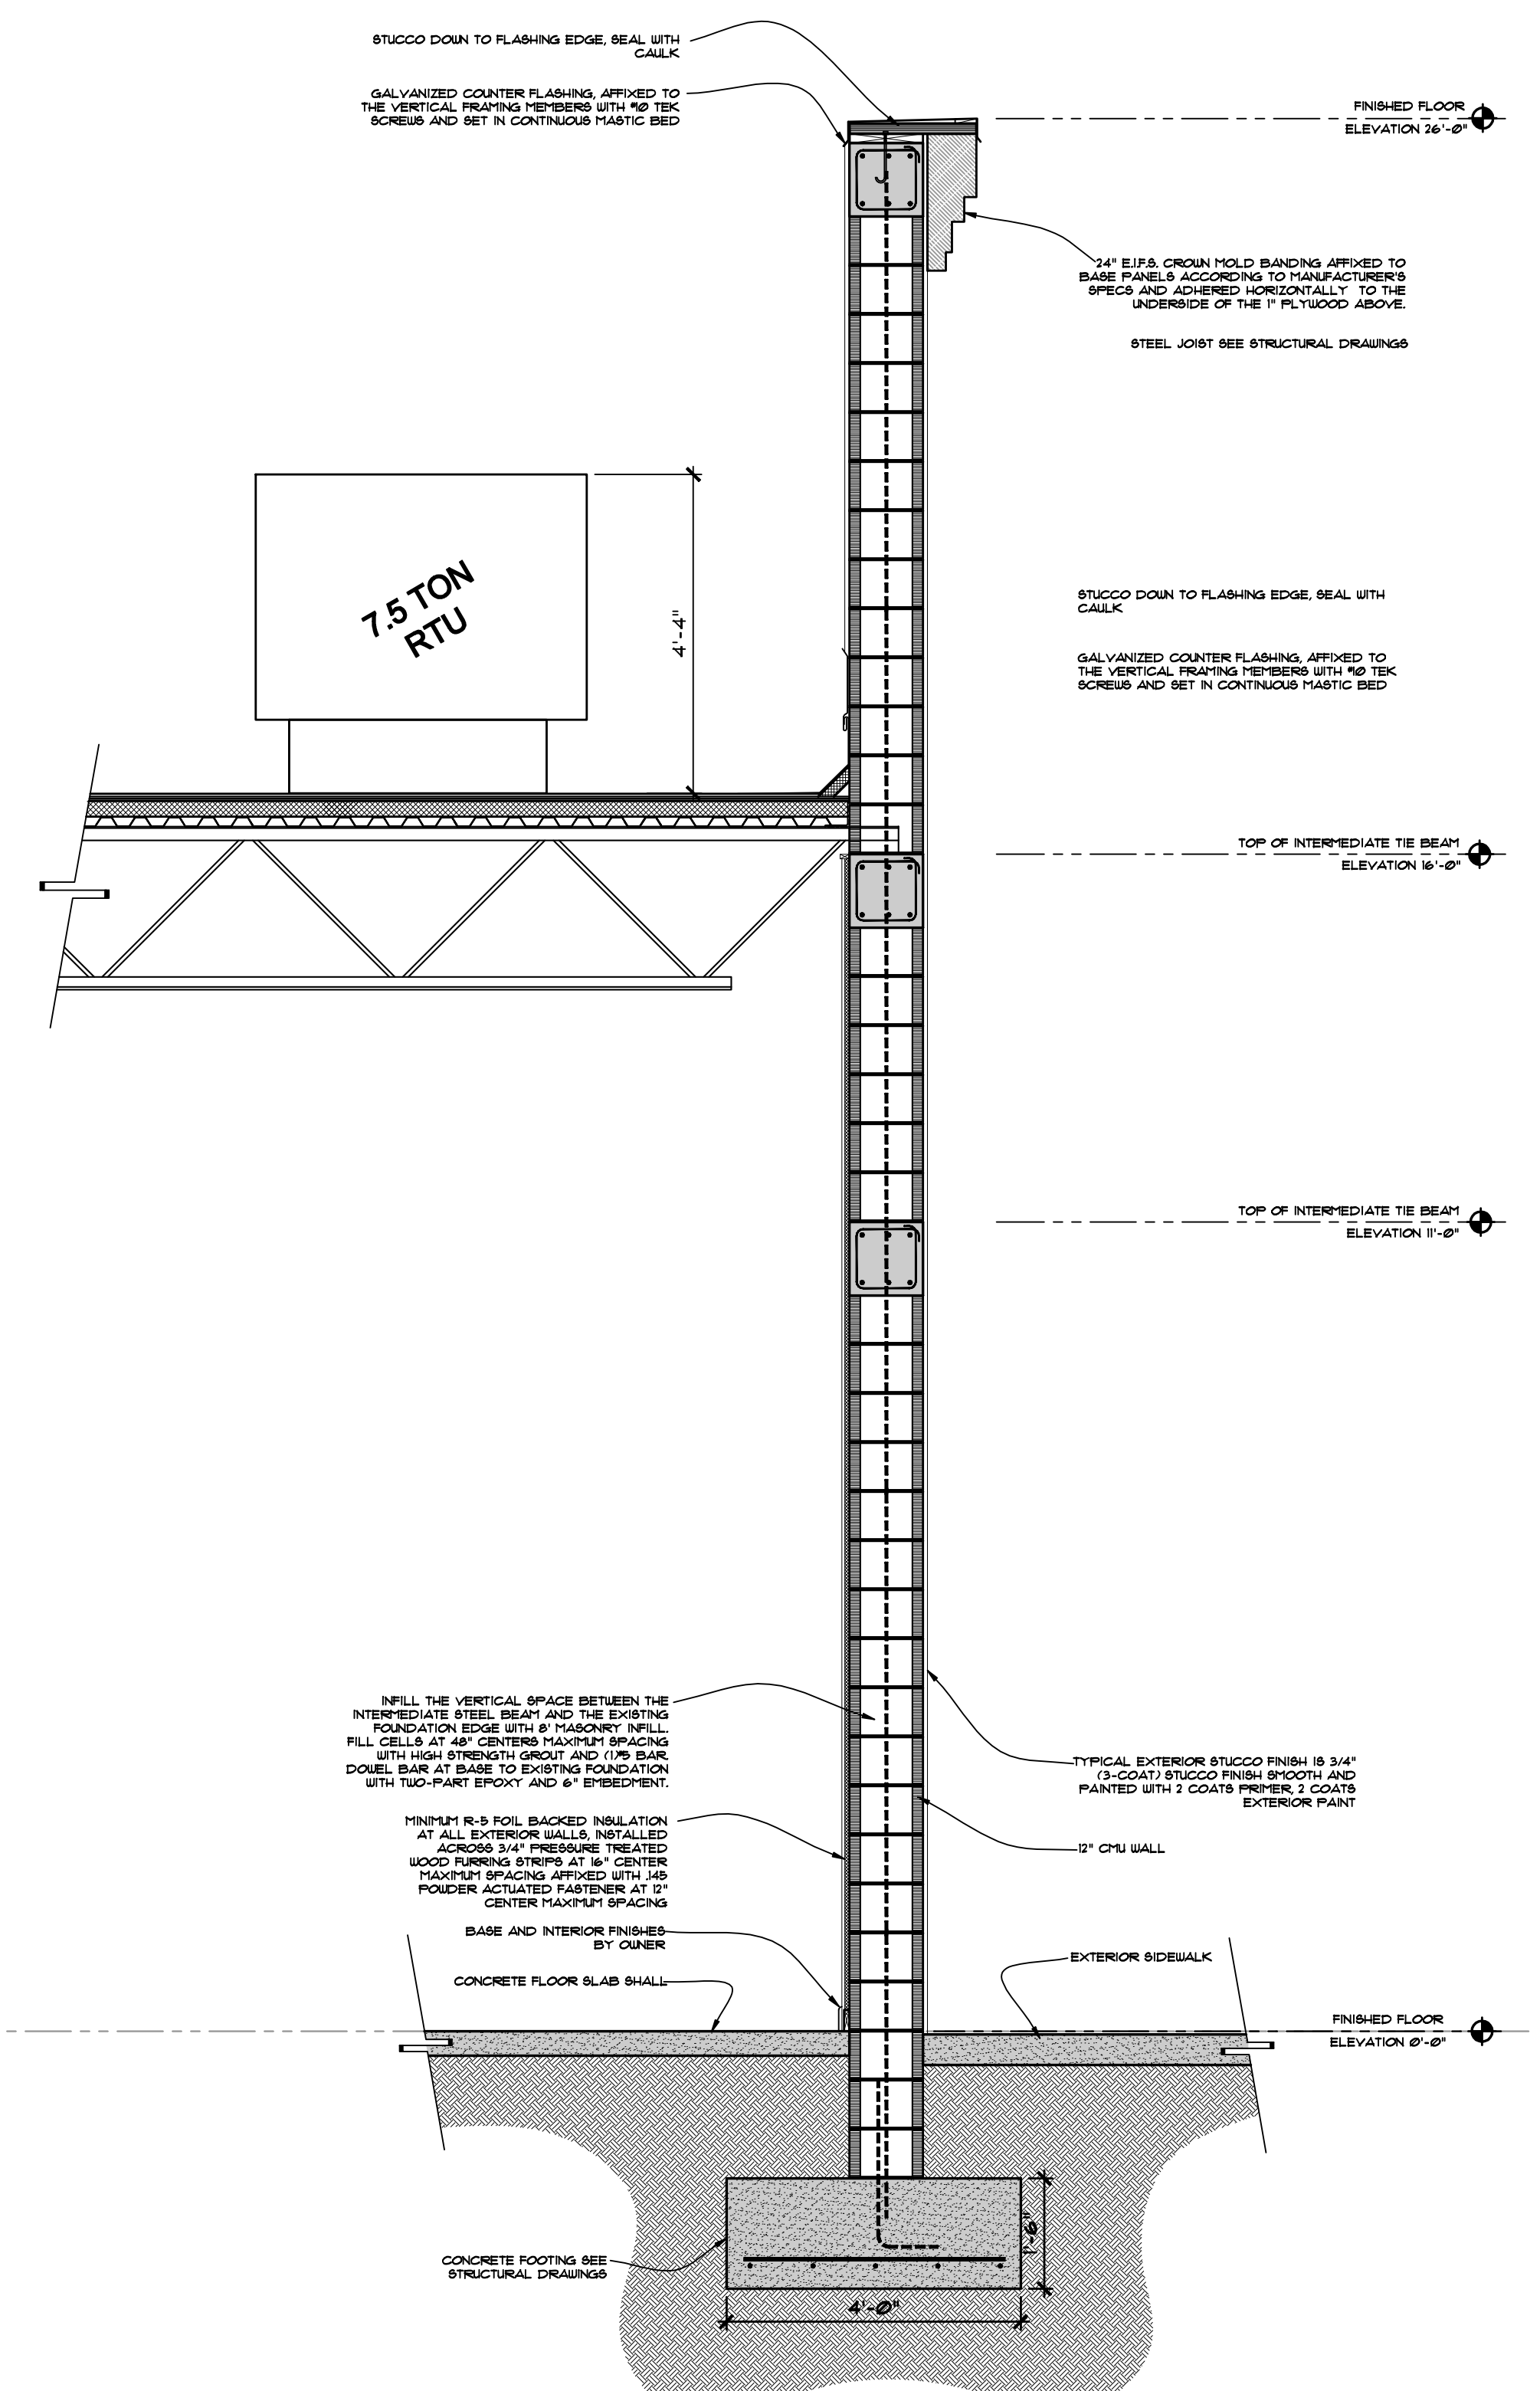

WALL SECTION 1
 SCALE: 3/4" = 1'-0"
1
A-8