



EXISTING WEST ELEVATION

SCALE: 3/16" = 1'-0"

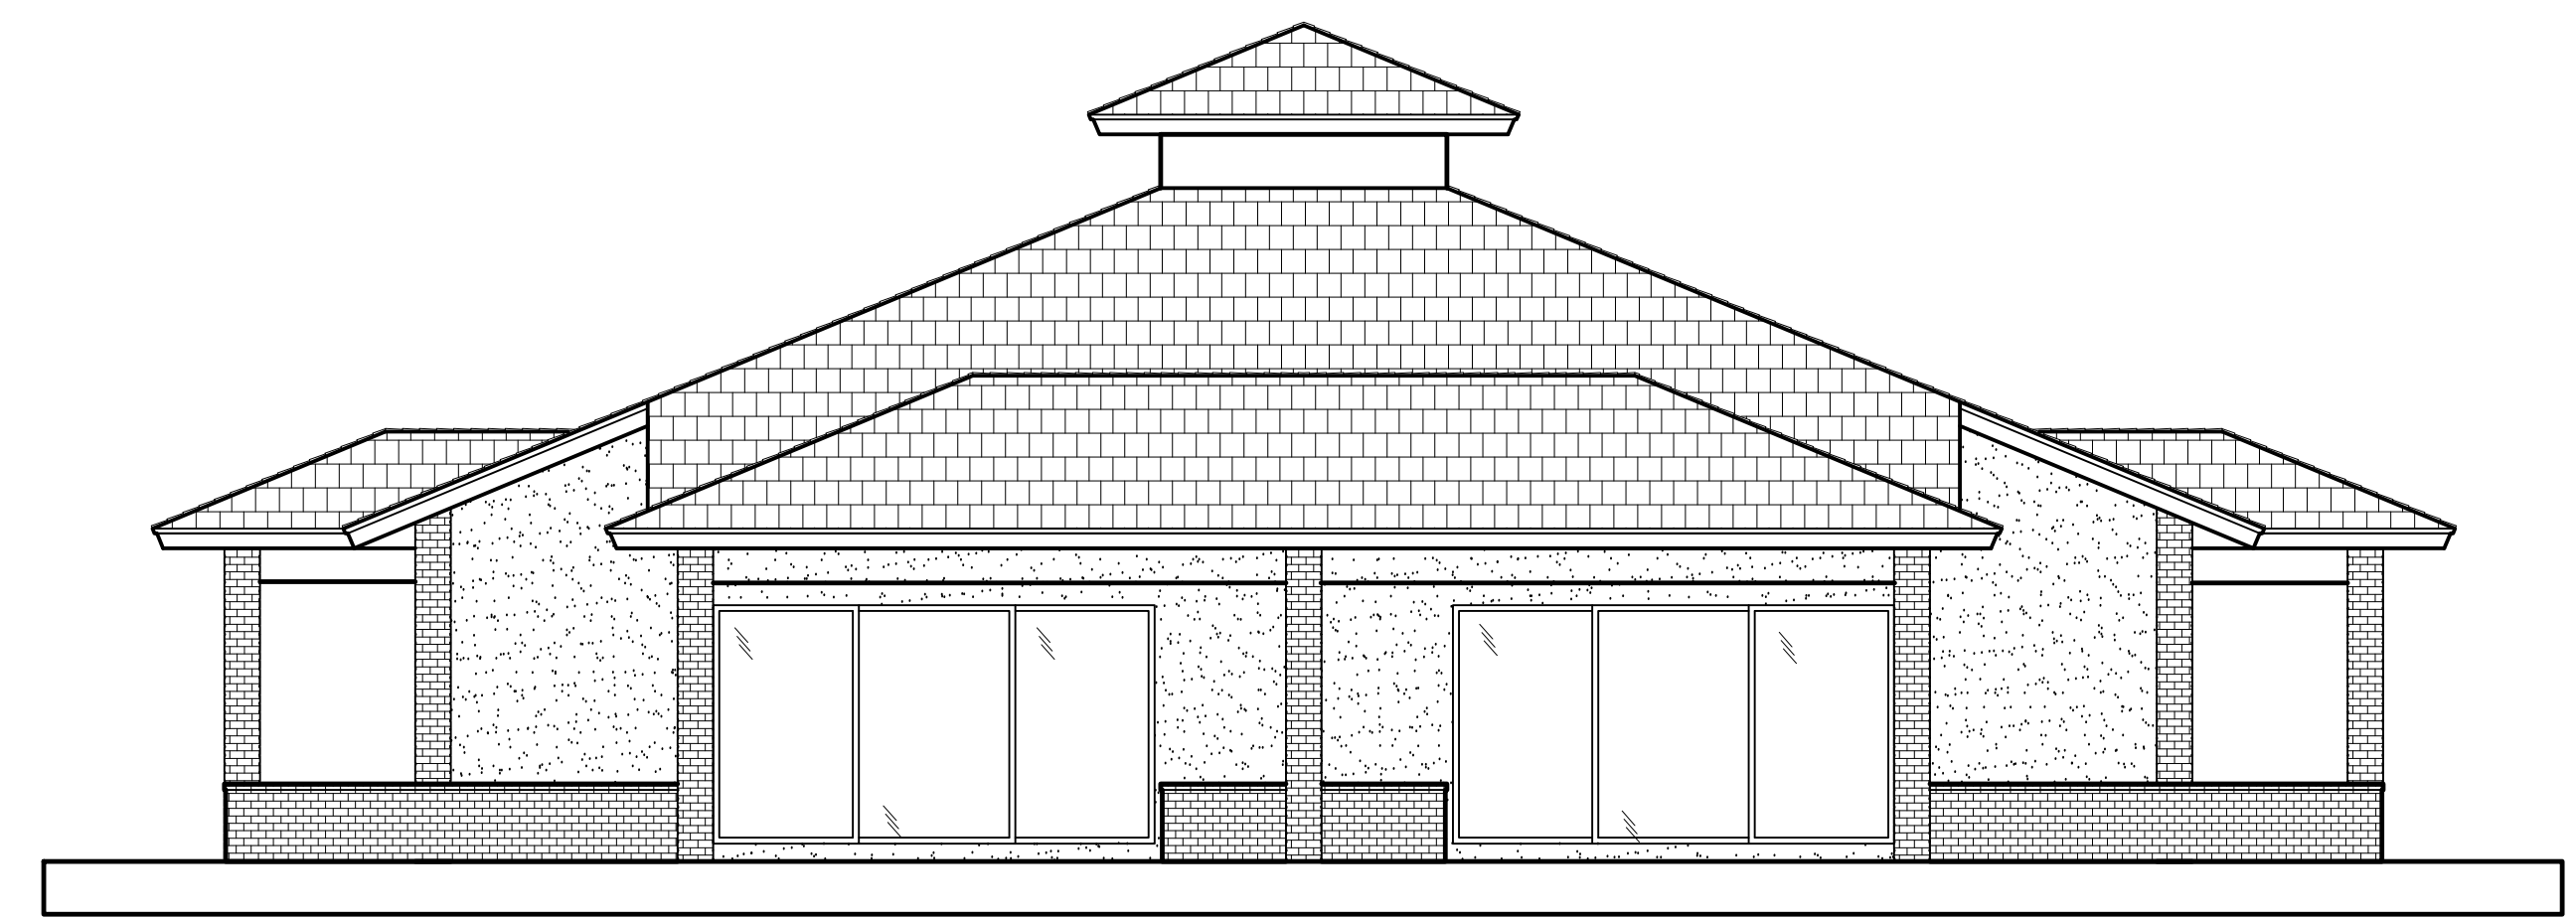


EXISTING NORTH ELEVATION

SCALE: 3/16" = 1'-0"

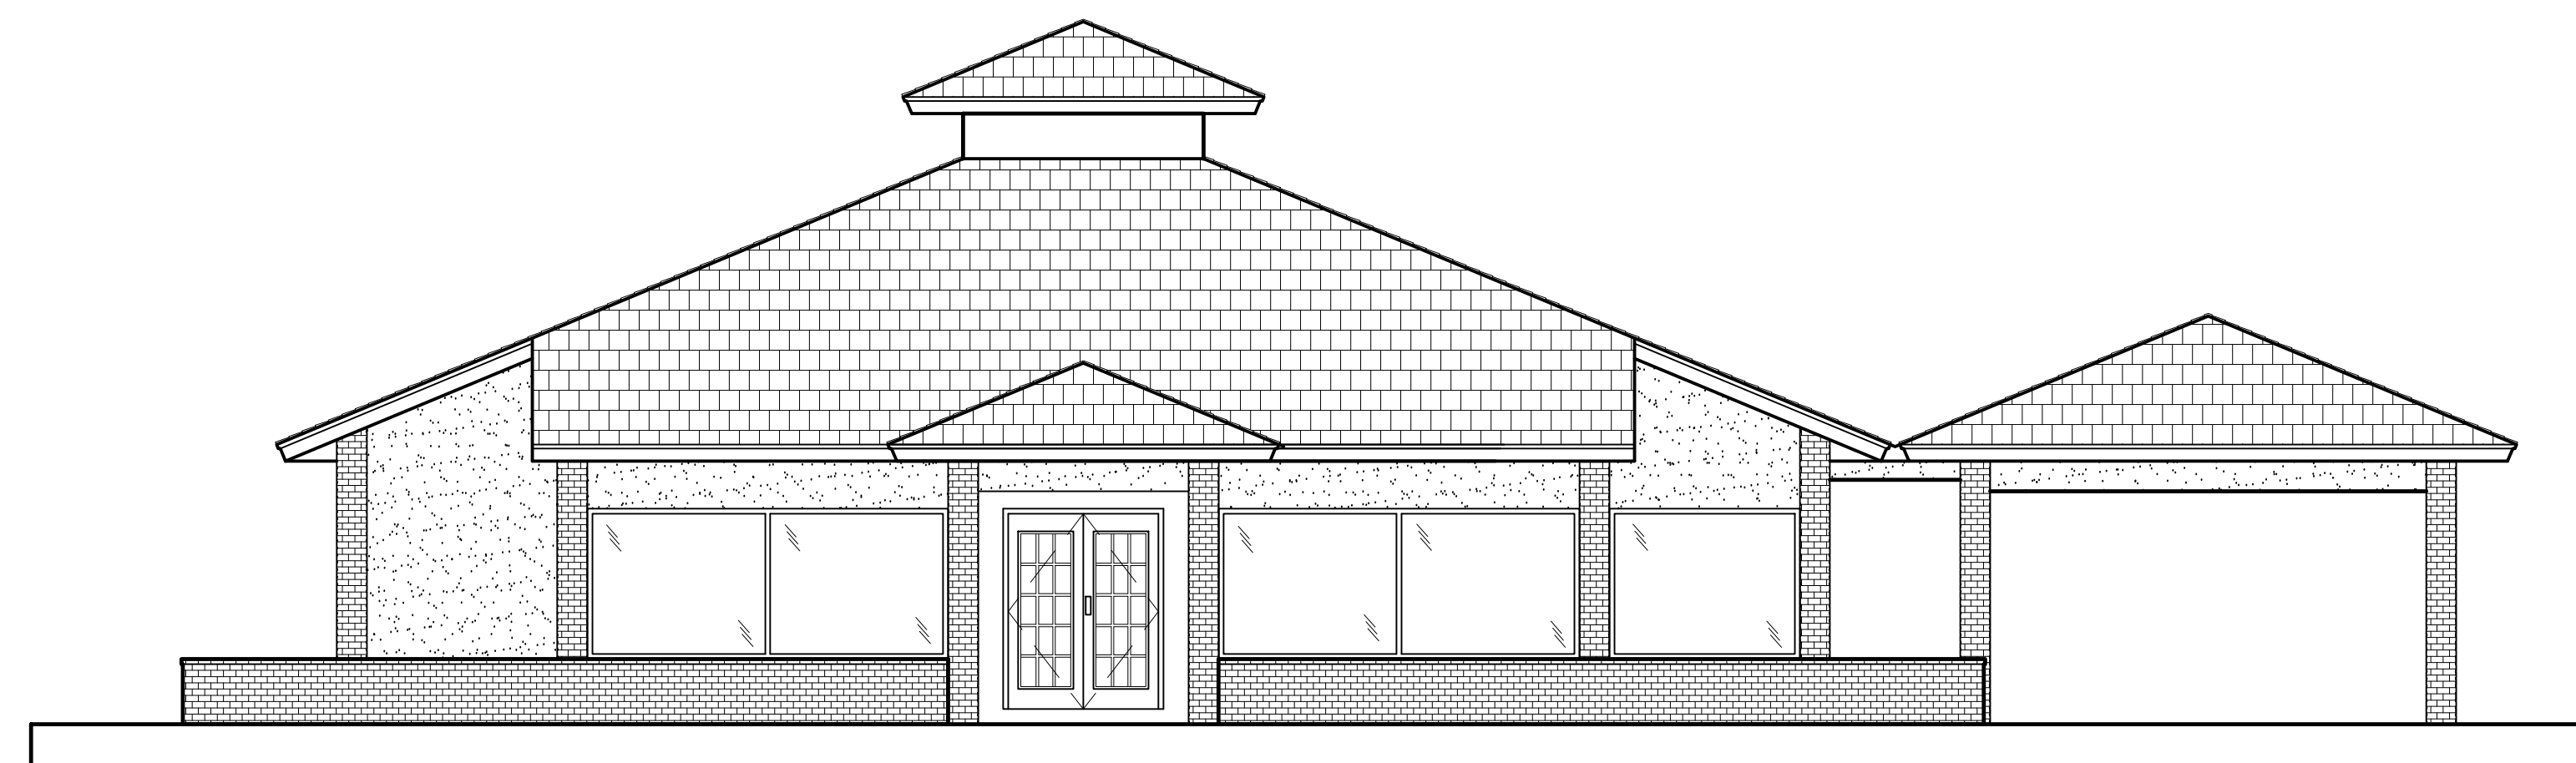

EXISTING EAST ELEVATION

SCALE: 3/16" = 1'-0"

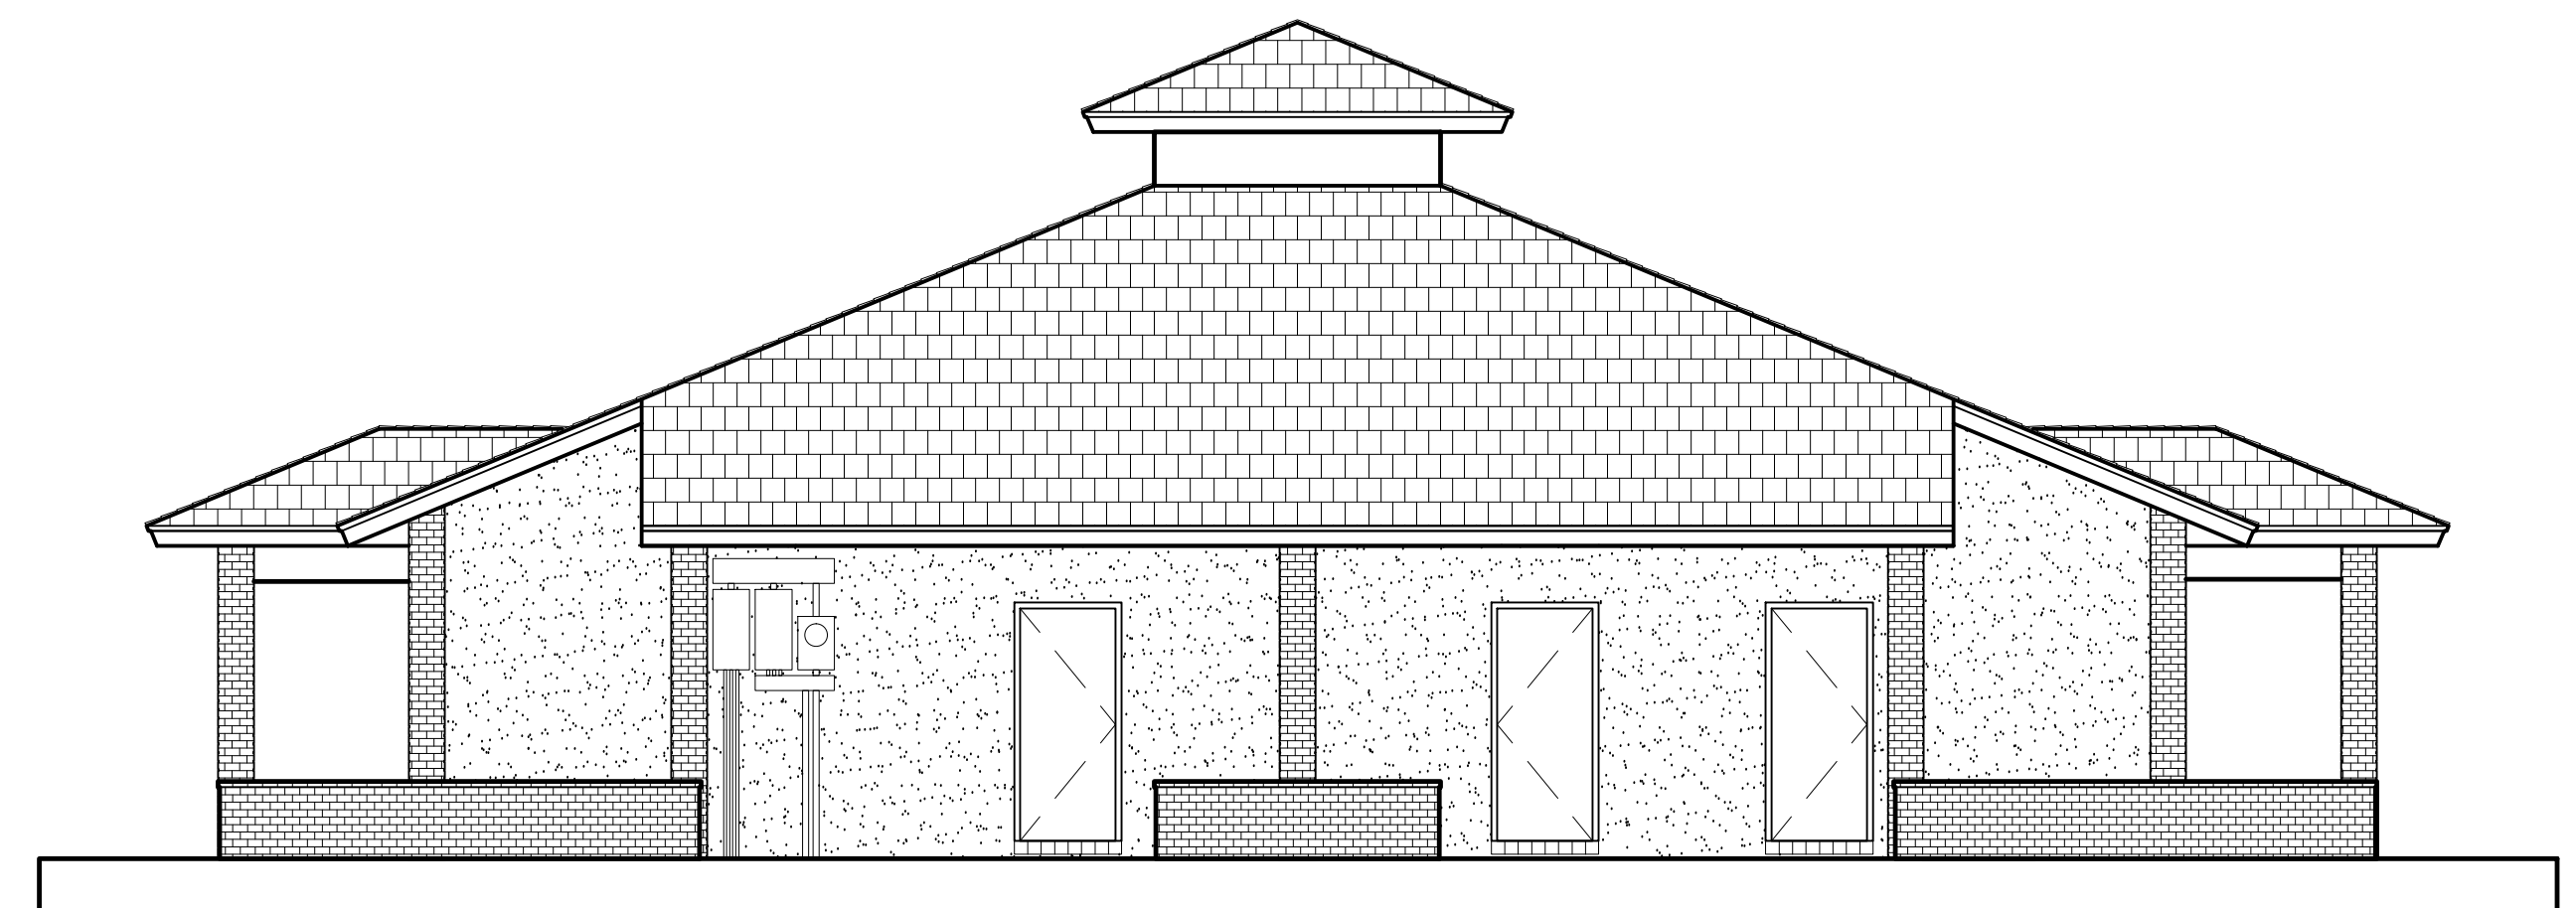

EXISTING SOUTH ELEVATION

SCALE: 3/16" = 1'-0"

NOTE: THESE ELEVATIONS ARE PROVIDED FOR INFORMATIONAL PURPOSES ONLY. THEY ARE NOT TO BE CONSIDERED AS AN EXACT DEPICTION OF EXISTING CONDITIONS OR AS-BUILT DRAWINGS. THE GENERAL CONTRACTOR IS TO FIELD VERIFY EXISTING CONDITIONS AND COORDINATE ALL TRADES BEFORE PROCEEDING WITH AND DURING NEW WORK, TYP.

REVISIONS	BY

Slattery & Associates
 ARCHITECTS
 PLANNERS
 2060 NW BOCA RATON BLVD.
 SUITE 2
 BOCA RATON, FL 33431
 TEL.: 561-392-3848
 FAX: 561-392-5402
 WWW.SLATTERYARCHITECTS.COM

**WOODFIELD HUNT CLUB
 CLUBHOUSE RENOVATION
 AND EXPANSION**
 4420 WOODFIELD BLVD.
 BOCA RATON, FLORIDA

DATE OF SEAL: 7-27-16
 SLATTERY & ASSOCIATES
 FLORIDA REGISTRATION # AA0003381

EXISTING BUILDING ELEVATIONS

DRAWN
 CR, DR
 CHECKED
 CR
 DATE
 7-21-16
 SCALE
 AS NOTED
 JOB NO.
 2014-33
 SHEET

A152

C.D. - 7-21-16