



**STAIRS SPECS**  
METAL STAIR SUPPLIER TO PREPARE AND SUBMIT SHOP DRAWINGS FOR REVIEW AND APPROVAL OF ALL STAIR DETAILS PRIOR TO FABRICATION.  
WORK TO INCLUDE, ALL CONNECTIONS, SIZES, FRAMING ETC. INCLUDING LANDINGS.  
METAL STAIR SUPPLIER TO FIELD MEASURE PRIOR TO SUBMITAL AND FABRICATION.  
FLOOR TO FLOOR HEIGHT = 14'-0" (VERIFY)  
24 RISERS @ 7" EACH.  
1/2" VERTICAL TUBE BALUSTRADES TO BE 4" x 10" - TO REJECT A 4" DIA. OBJECT PER 516.2 (2)


**A5.03 STAIR DETAIL**  
N.T.S.

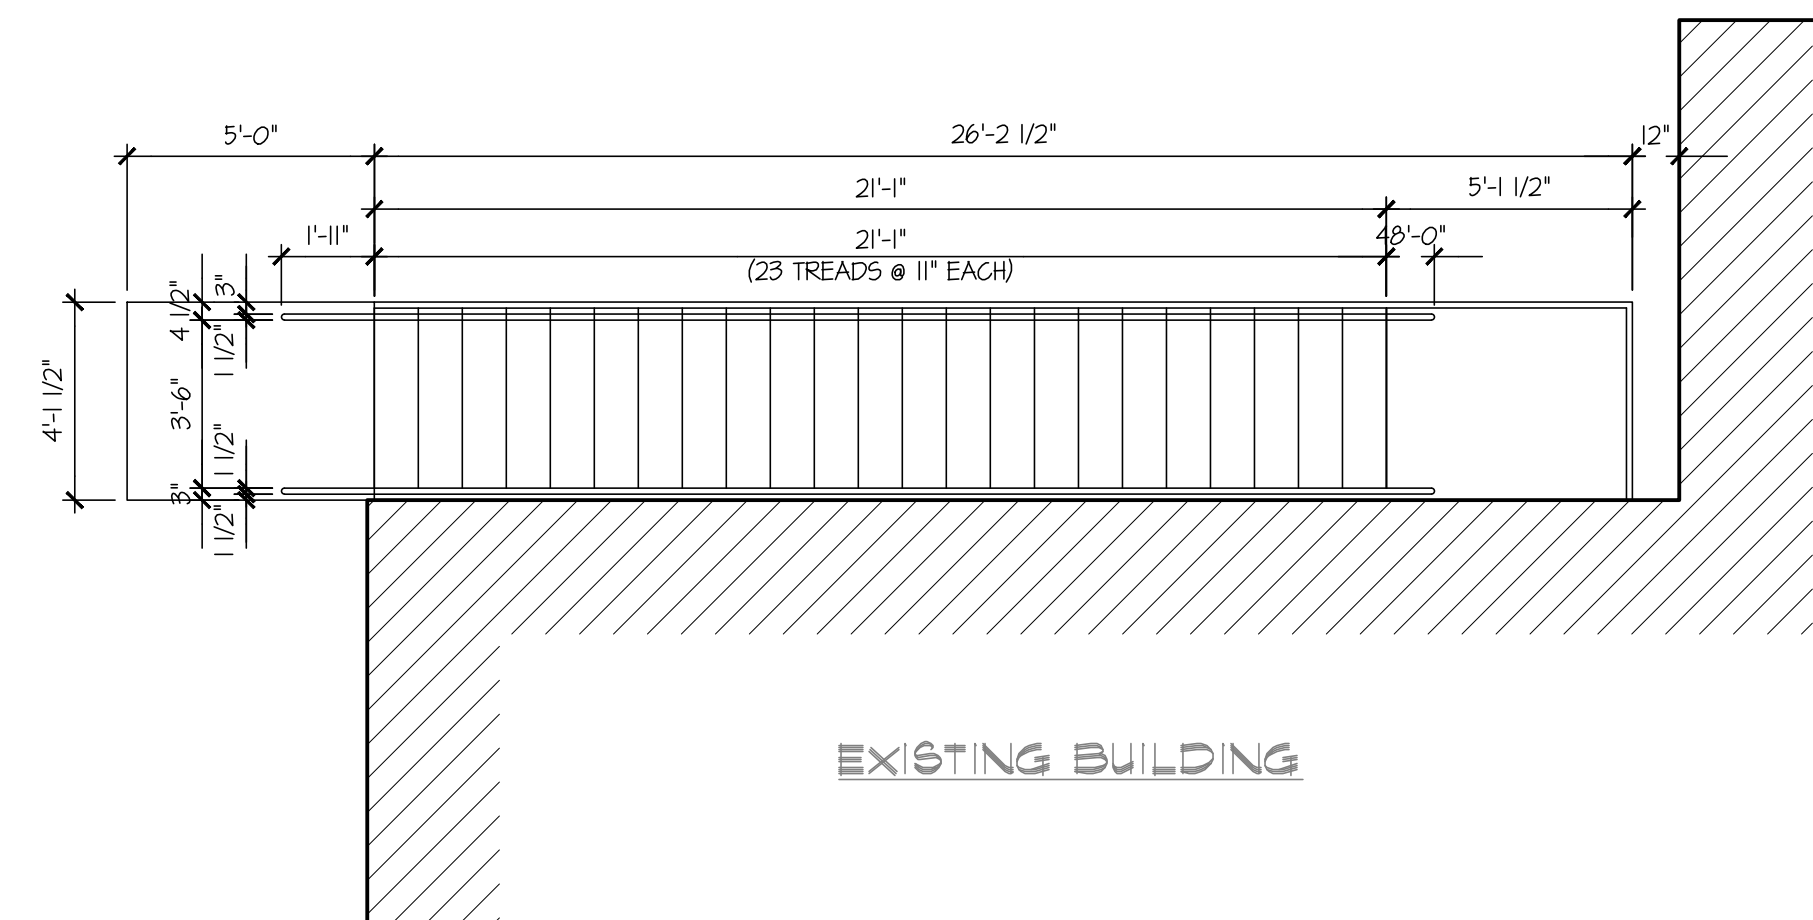

**A5.02 STAIR PLAN**  
SCALE: 1/4" = 1'-0"

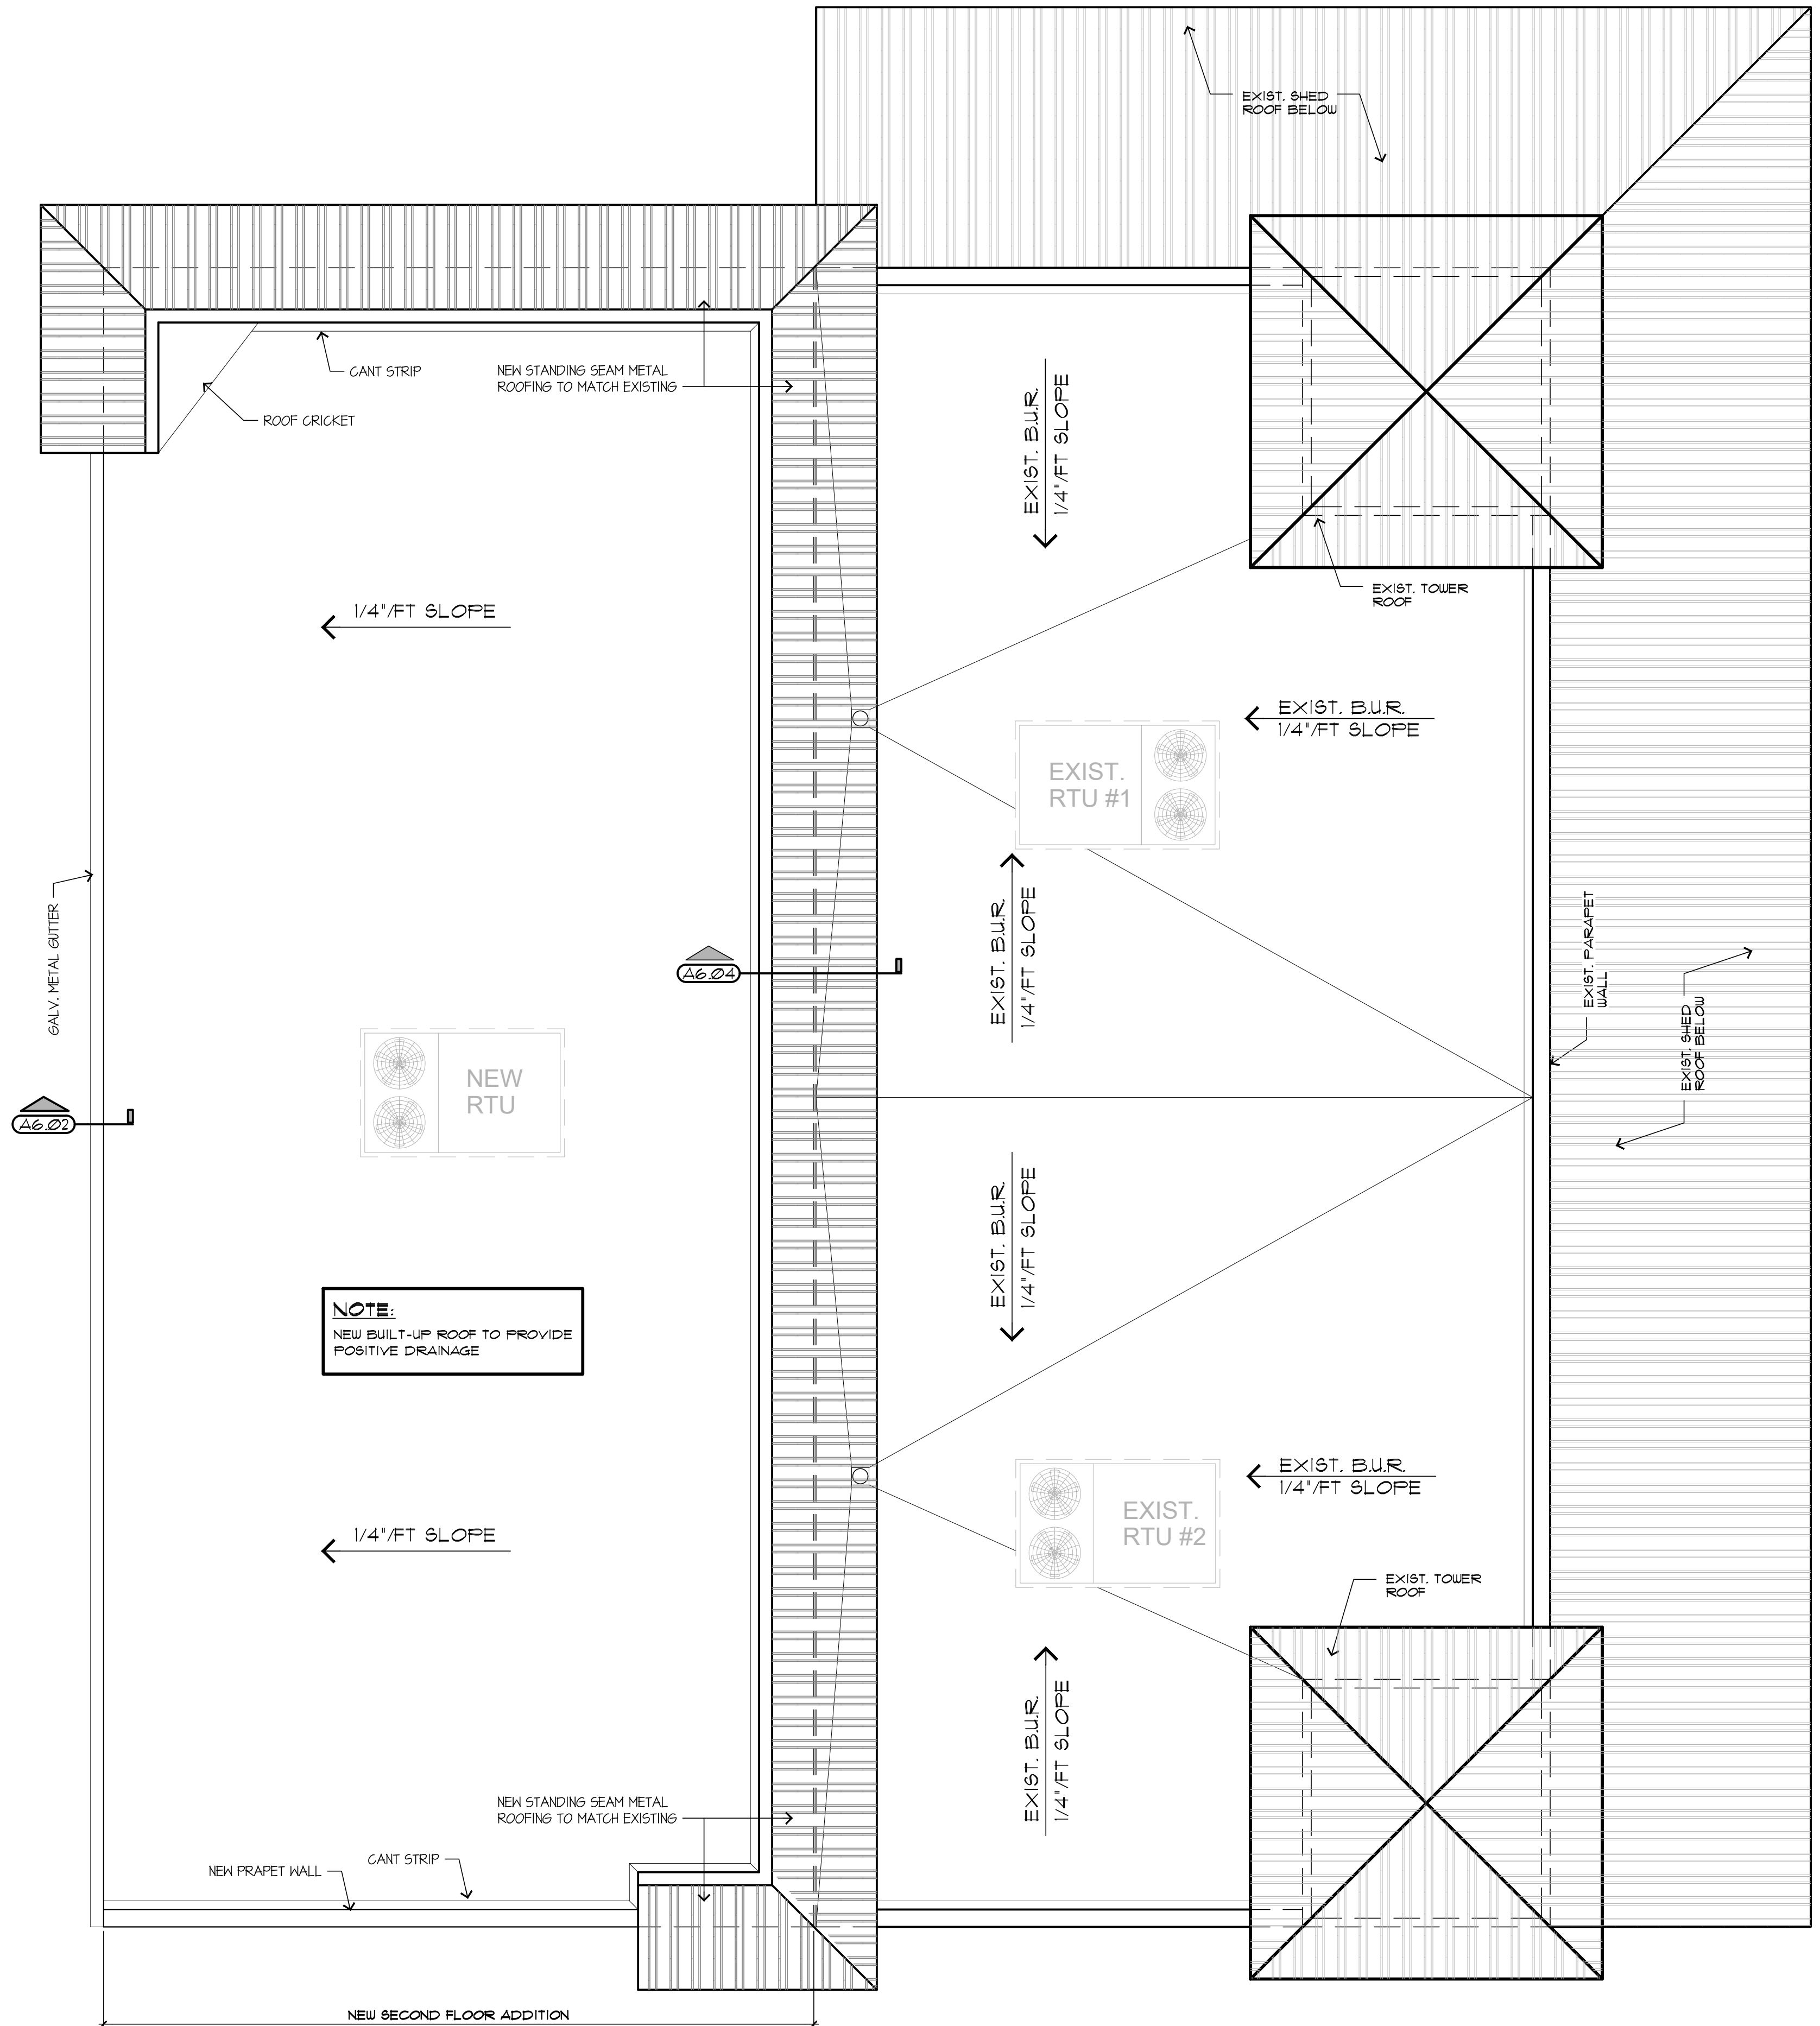

**A5.01 ROOF PLAN**  
SCALE: 1/4" = 1'-0"

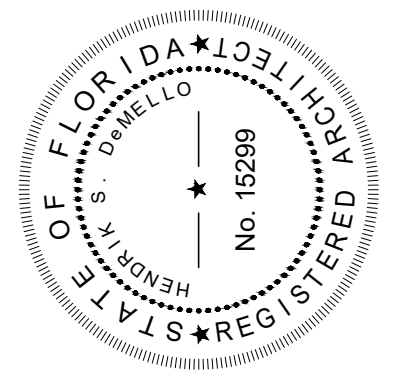

MEMBER:  
AMERICAN  
INSTITUTE OF  
ARCHITECTS  
AA26001907

**DeMELLO ARCHITECTURE**  
911 Southwest 18 Street, Boca Raton, Florida 33486  
954 671 0203 Fax 954 418 0022

All ideas and designs indicated or represented by this drawing are the property of DeMello Architecture and were created and developed for use in connection with the specific project. None of such ideas and designs shall be used by or disclosed to any person or corporation for any purpose whatsoever without written permission of this office.

SECOND FLOOR ADDITION FOR  
**DIXIE DIVERS**  
455 U.S. HIGHWAY #1  
DEERFIELD BEACH, FL.

drawing name:  
ROOF PLAN

revisions

designed H. DeMello  
drawn H. DeMello  
date AUG. 21, 2015  
scale AS SHOWN  
project # 15130  
sheet

