

WALL LEGEND	
	NOT USED
	EXISTING EXTERIOR WALL
	EXISTING INTERIOR WALL
	NEW CMU WALL
	NEW FRAME WALL
	ABOVE/BELOW
	EXISTING GLASS/WINDOW
	NEW GLASS/WINDOW


FIRE DEPT. NOTES	
1.	NUMERICAL ADDRESS SHALL BE POSTED ON ALL EXTERIOR DOORS IF REQUIRED BY CITY ORDINANCE .
2.	A REDUCES FIXTURE AND SEATING LAYOUT PLAN ON A 8 1/2" x 11" SHEET WILL BE PROVIDED WITHIN THE SET OF PLANS , TO THE FIELD FIRE INSPECTOR AT TIME OF FINAL INSPECTION, AND A LEGIBLE COPY PERMANENTLY POSTED NEAR THE MAXIMUM CAPACITY SIGN.
3.	MAXIMUM CAPACITY AND MAXIMUM SEATING SIGNS TO BE POSTED IN ACCORDANCE WITH NFPA-101: 12.7.1.3.1.
4.	PORTABLE FIRE EXTINGUISHERS WITH MIN. RATING OF 2A 10BC SHALL BE INSTALLED NOT MORE THAN 75' FROM EXITS. FIRE EXTINGUISHERS SHALL BE MOUNTED 48" AFF TO TOP OF HANDLE AND MUST BE CURRENTLY DATED AND TAGGED BY A LICENSED FIRE EQUIPMENT COMPANY.
5.	DOORS THAT OPEN UP INTO EGRESS MUST BE PROVIDED WITH DOOR CLOSURE - SEE DOOR SCHEDULE.
6.	ADDITION EXIT AND EMERGENCY LIGHTS MAY BE REQUIRED BY THE FIELD FIRE INSPECTOR AT THE TIME OF FIRE FINAL INSPECTION.

INTERIOR FIN. NOTES	
1.	ALL INTERIOR FINISHES SHALL BE CLASS 'C' RATED AS PER FBC TABLE 803.5.
2.	FLOOR COVERING MATERIAL IN PASSAGEWAY AND CORRIDORS SHALL NOT BE LESS THAN CLASS II MATERIAL.

LEGEND	
	EXIT LIGHT WITH BATTERY BACK-UP
	EMERGENCY/EXIT LIGHT COMBO
	EMERGENCY LIGHT WITH BATTERY BACK-UP
	PORTABLE FIRE EXTINGUISHER - 2A 10BC

F.B.C. OCCUP. LOAD CALC.	
BUSINESS	1,734 S.F. @ 1100 S.F. = 18 OCC.
TOTAL OCCUPANT LOAD	18 OCCUPANTS

F.B.C. EGRESS CALCS.	
REQUIRED EGRESS WIDTH	OCCUPANT LOAD 18 x 0.2" = 3.6"
PROVIDED EGRESS WIDTH	(1) 36" DOOR = 72.0"

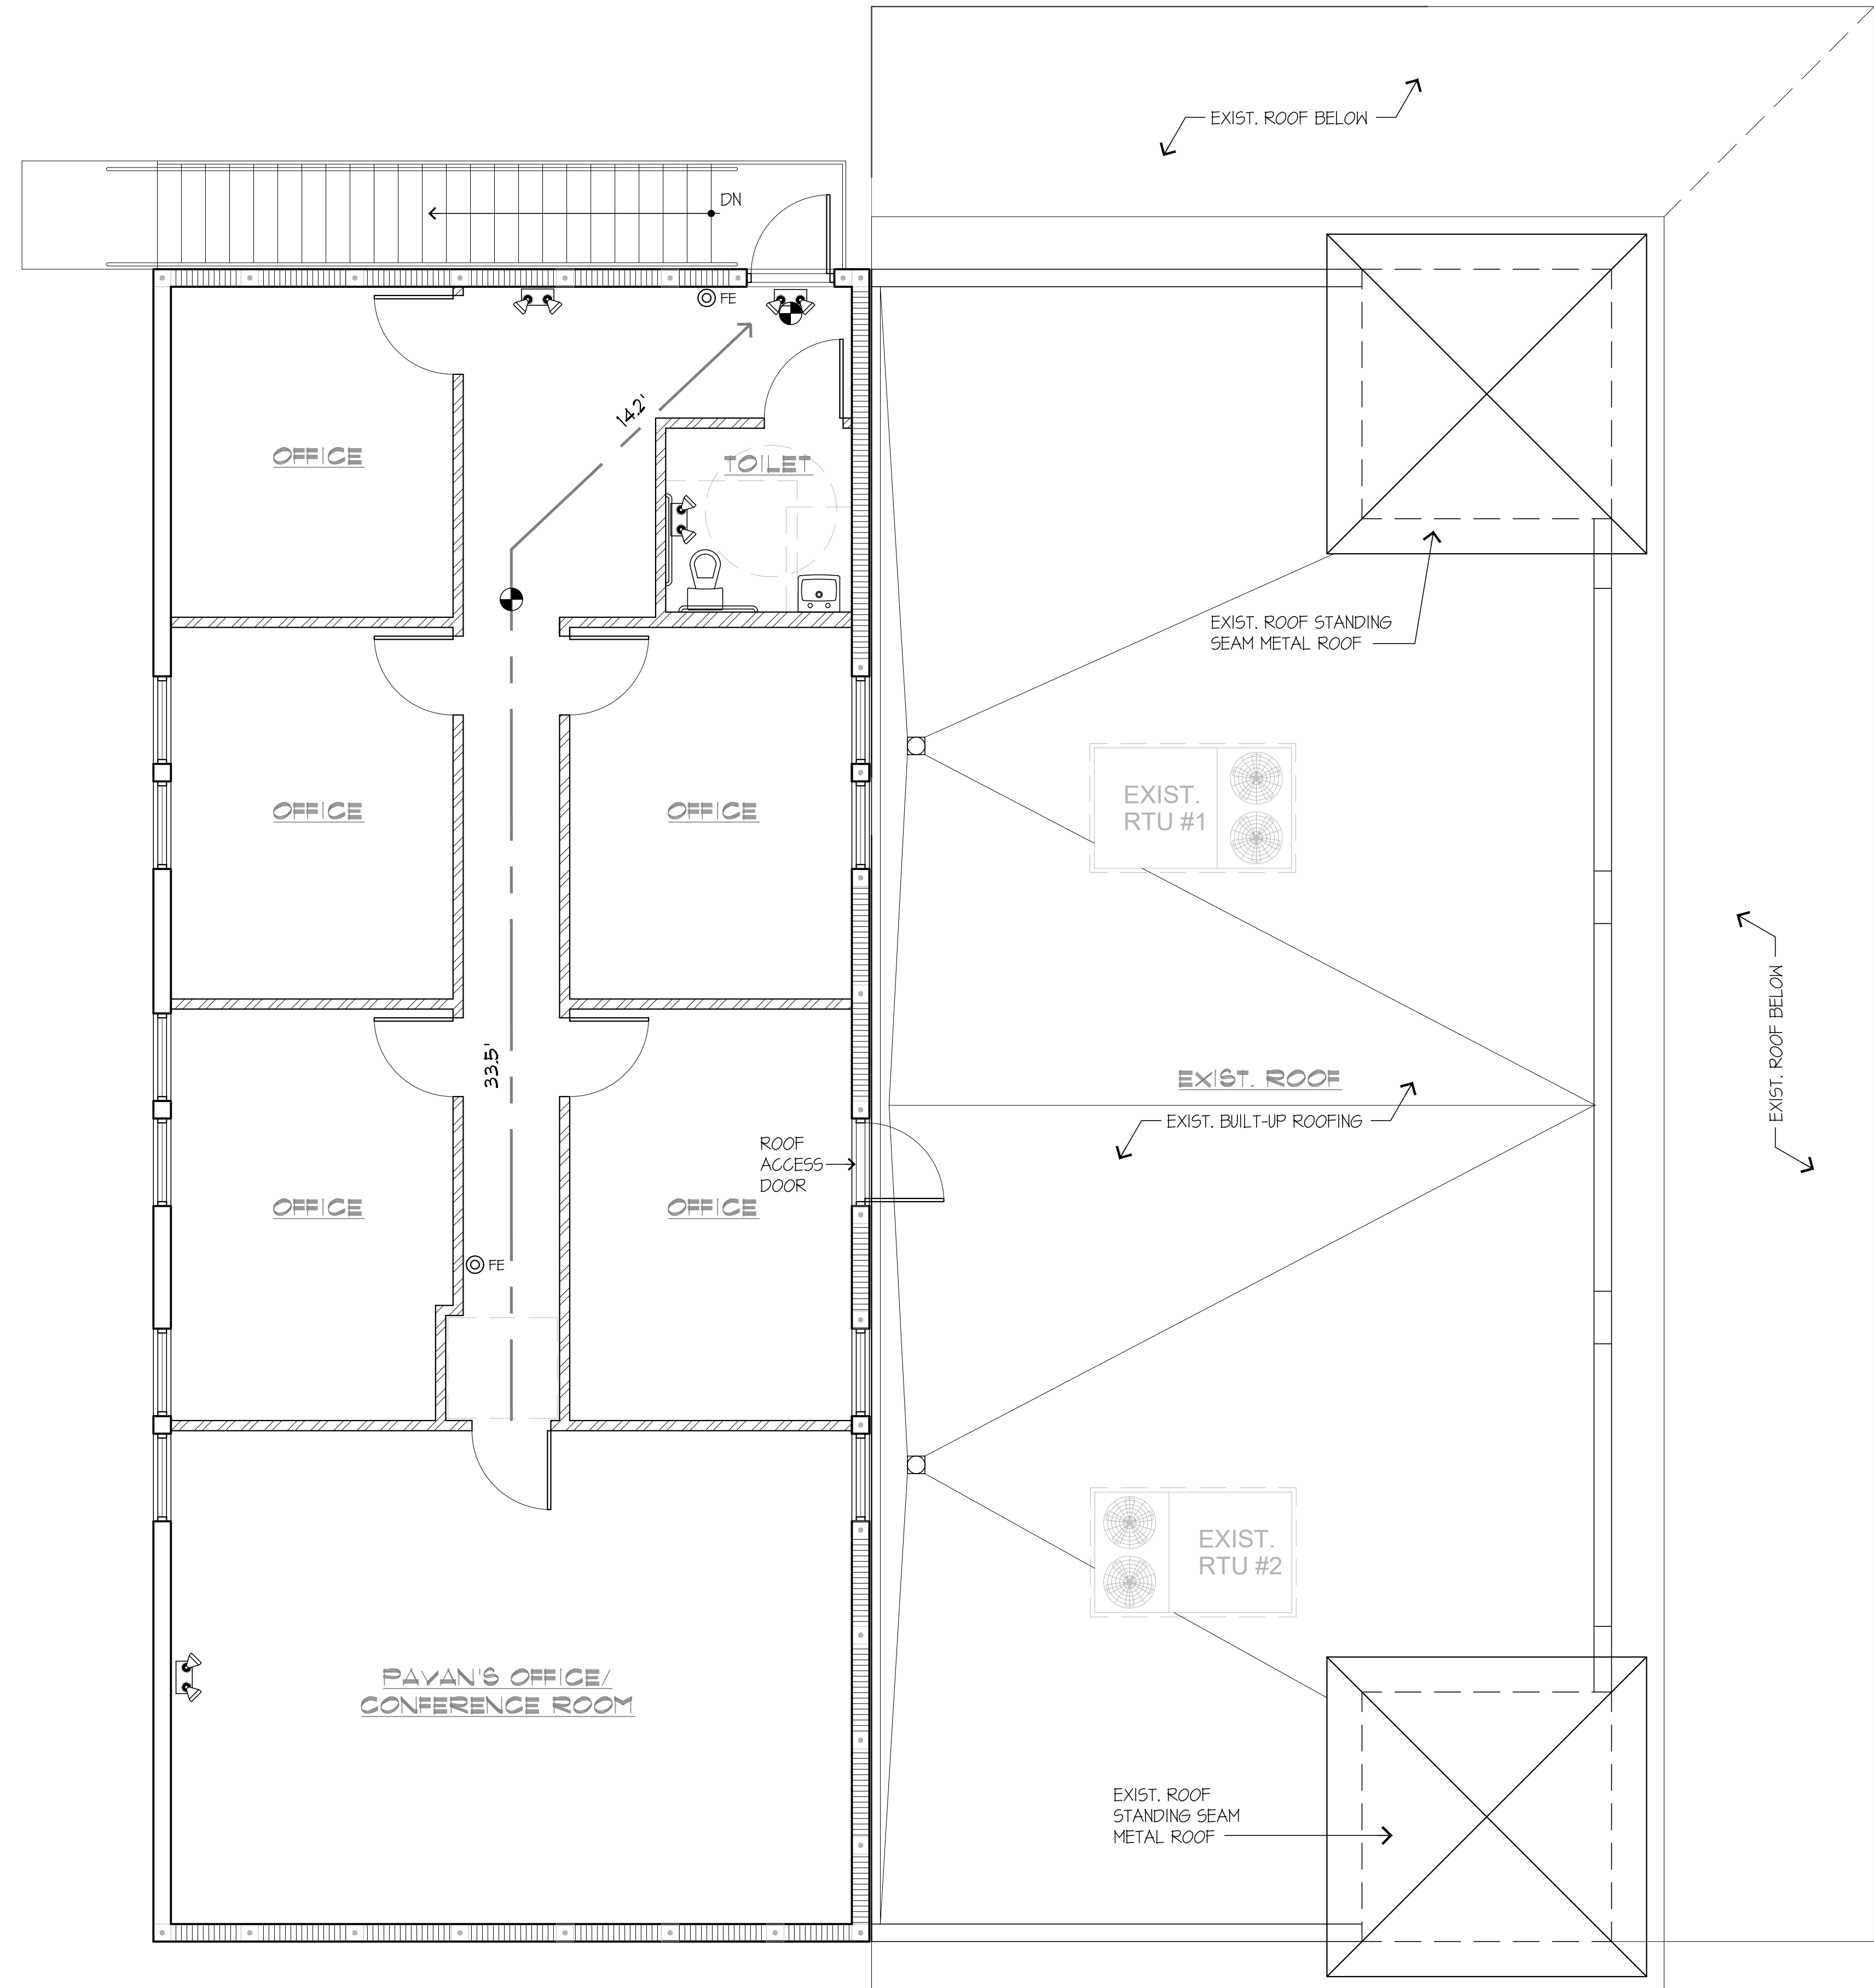

LSI.OI LIFE SAFETY PLAN
SCALE: 1/4"=1'-0"



MEMBER:
AMERICAN
INSTITUTE OF
ARCHITECTS
AIA26001907

DeMELLO
ARCHITECTURE

911 Southwest 18 Street, Boca Raton, Florida 33486
954 671 0203 Fax 954 418 0022

All ideas and designs indicated or represented by this drawing are the property of DeMello Architecture and were created and developed for use in connection with the specific project. None of such ideas and designs shall be used by or disclosed to any person or corporation for any purpose whatsoever without written permission of this office.

SECOND FLOOR ADDITION FOR
DIXIE DIVERS
455 U.S. HIGHWAY #1
DEERFIELD BEACH, FL.

drawing name:
SECOND FLOOR LIFE SAFETY PLAN AND LEGEND

revisions	
designed	H. DeMello
drawn	H. DeMello
date	AUG. 21, 2015
scale	AS SHOWN
project #	15130
sheet	

