

Revisions:	
1	9-15-16 OWNER REVISION
2	
3	
4	
5	

Project Number
160412

1066 U.S. HIGHWAY 1
NEW RETAIL BUILDING - GOODWILL
1066 U.S. HIGHWAY 1
VERO BEACH, FLORIDA

Project Name
NEW RETAIL BUILDING


STEPHEN BRASGALLA, ARCHITECT
 STATE OF FLORIDA
 REGISTRATION NO. AR12239
 6991 WEST BROWARD BOULEVARD
 SUITE 100
 PLANTATION, FLORIDA 33317
 TELEPHONE 954.614.3801
 TELEFAX 954.208.0800
 ARCHITECT © DESIGN23.NET

CLIENT APPROVAL SET
9-15-16
(NOT FOR CONSTRUCTION)

Drawn By:	Checked By:
RSS	STB
Scale:	Date:
SHOWN	7-29-16


Project Number
160412

Sheet:
A-6

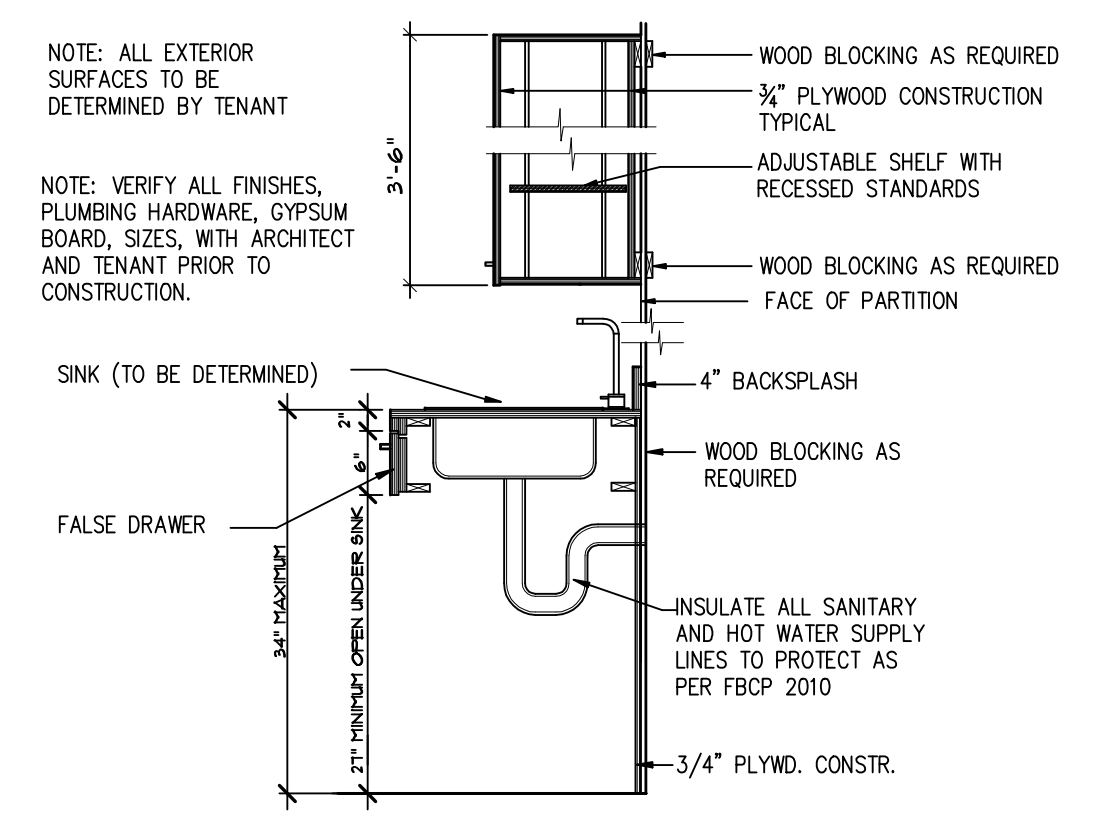


ACCESSIBLE BREAK ROOM SINK DETAIL
 SCALE: NOT TO SCALE

5
A-6

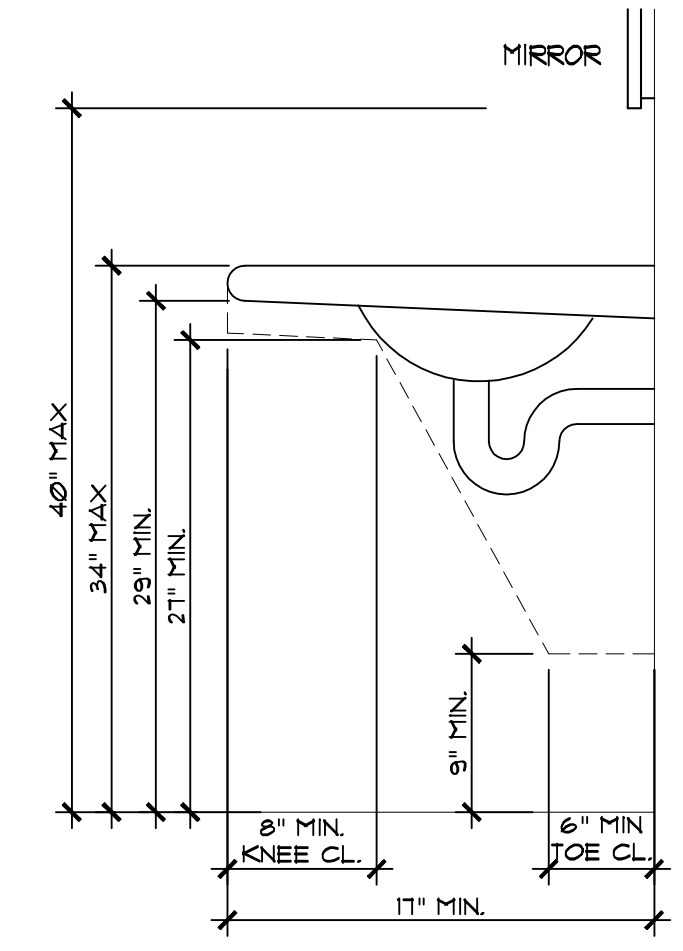


ACCESSIBLE SINK DETAIL
 SCALE: NOT TO SCALE

3
A-6

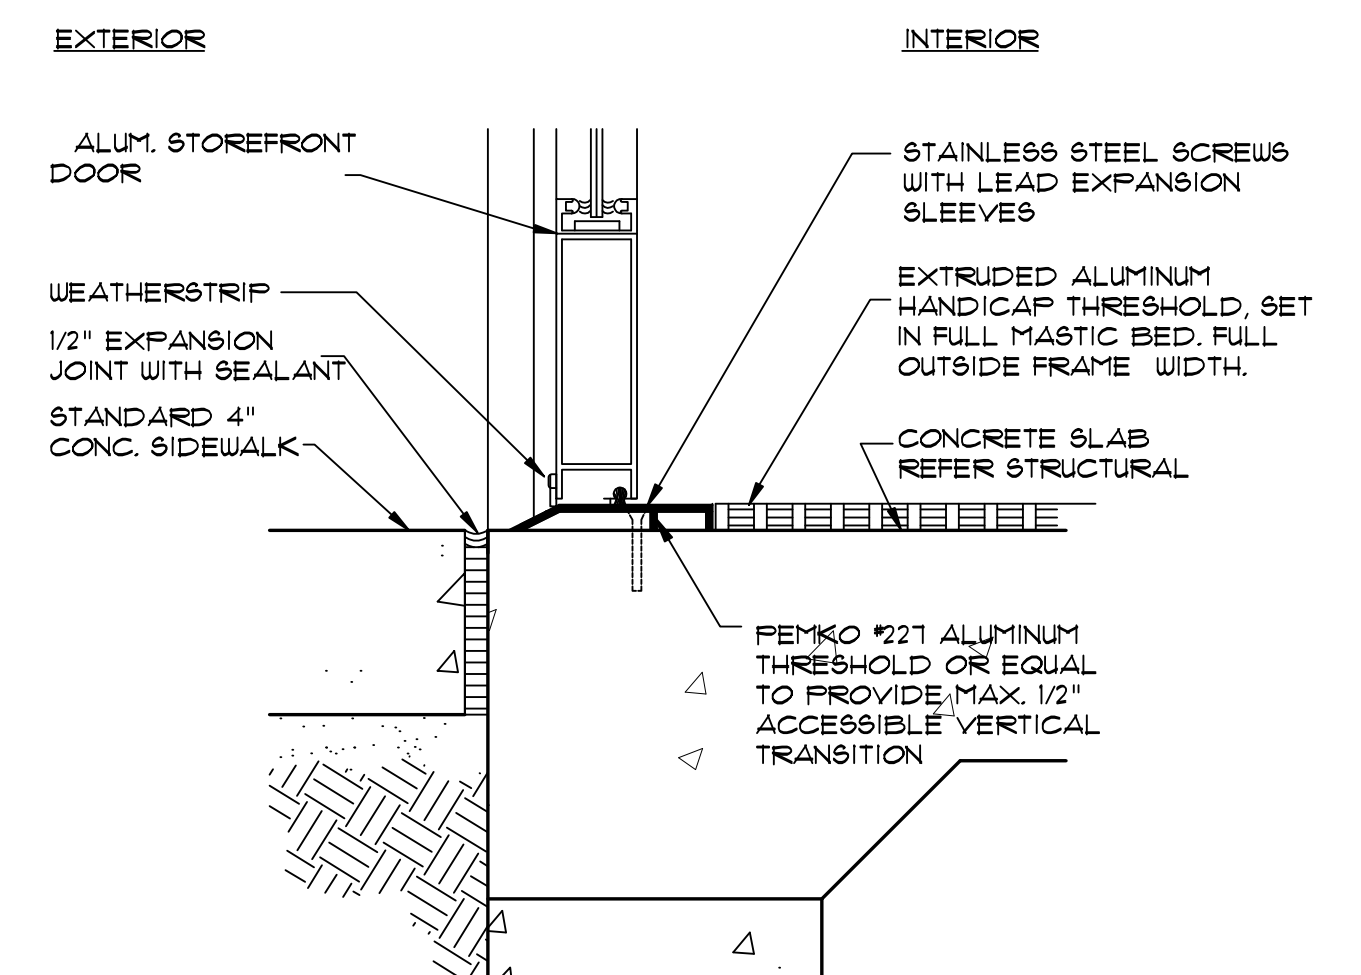


ACCESSIBLE THRESHOLD
 SCALE: NOT TO SCALE

4
A-6

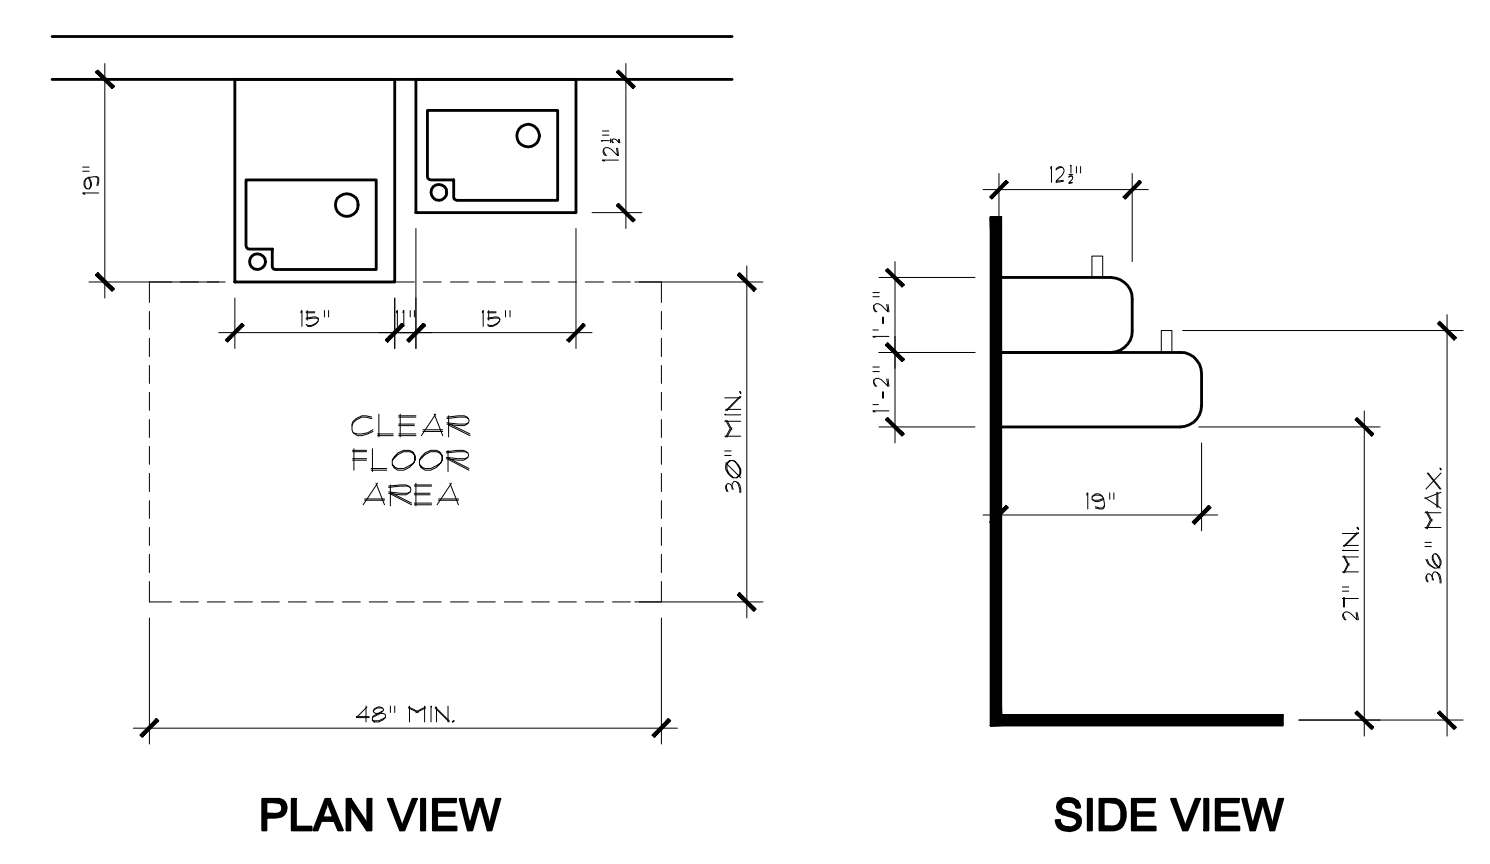


WATER FOUNTAIN DETAILS
 SCALE: NOT TO SCALE

2
A-6

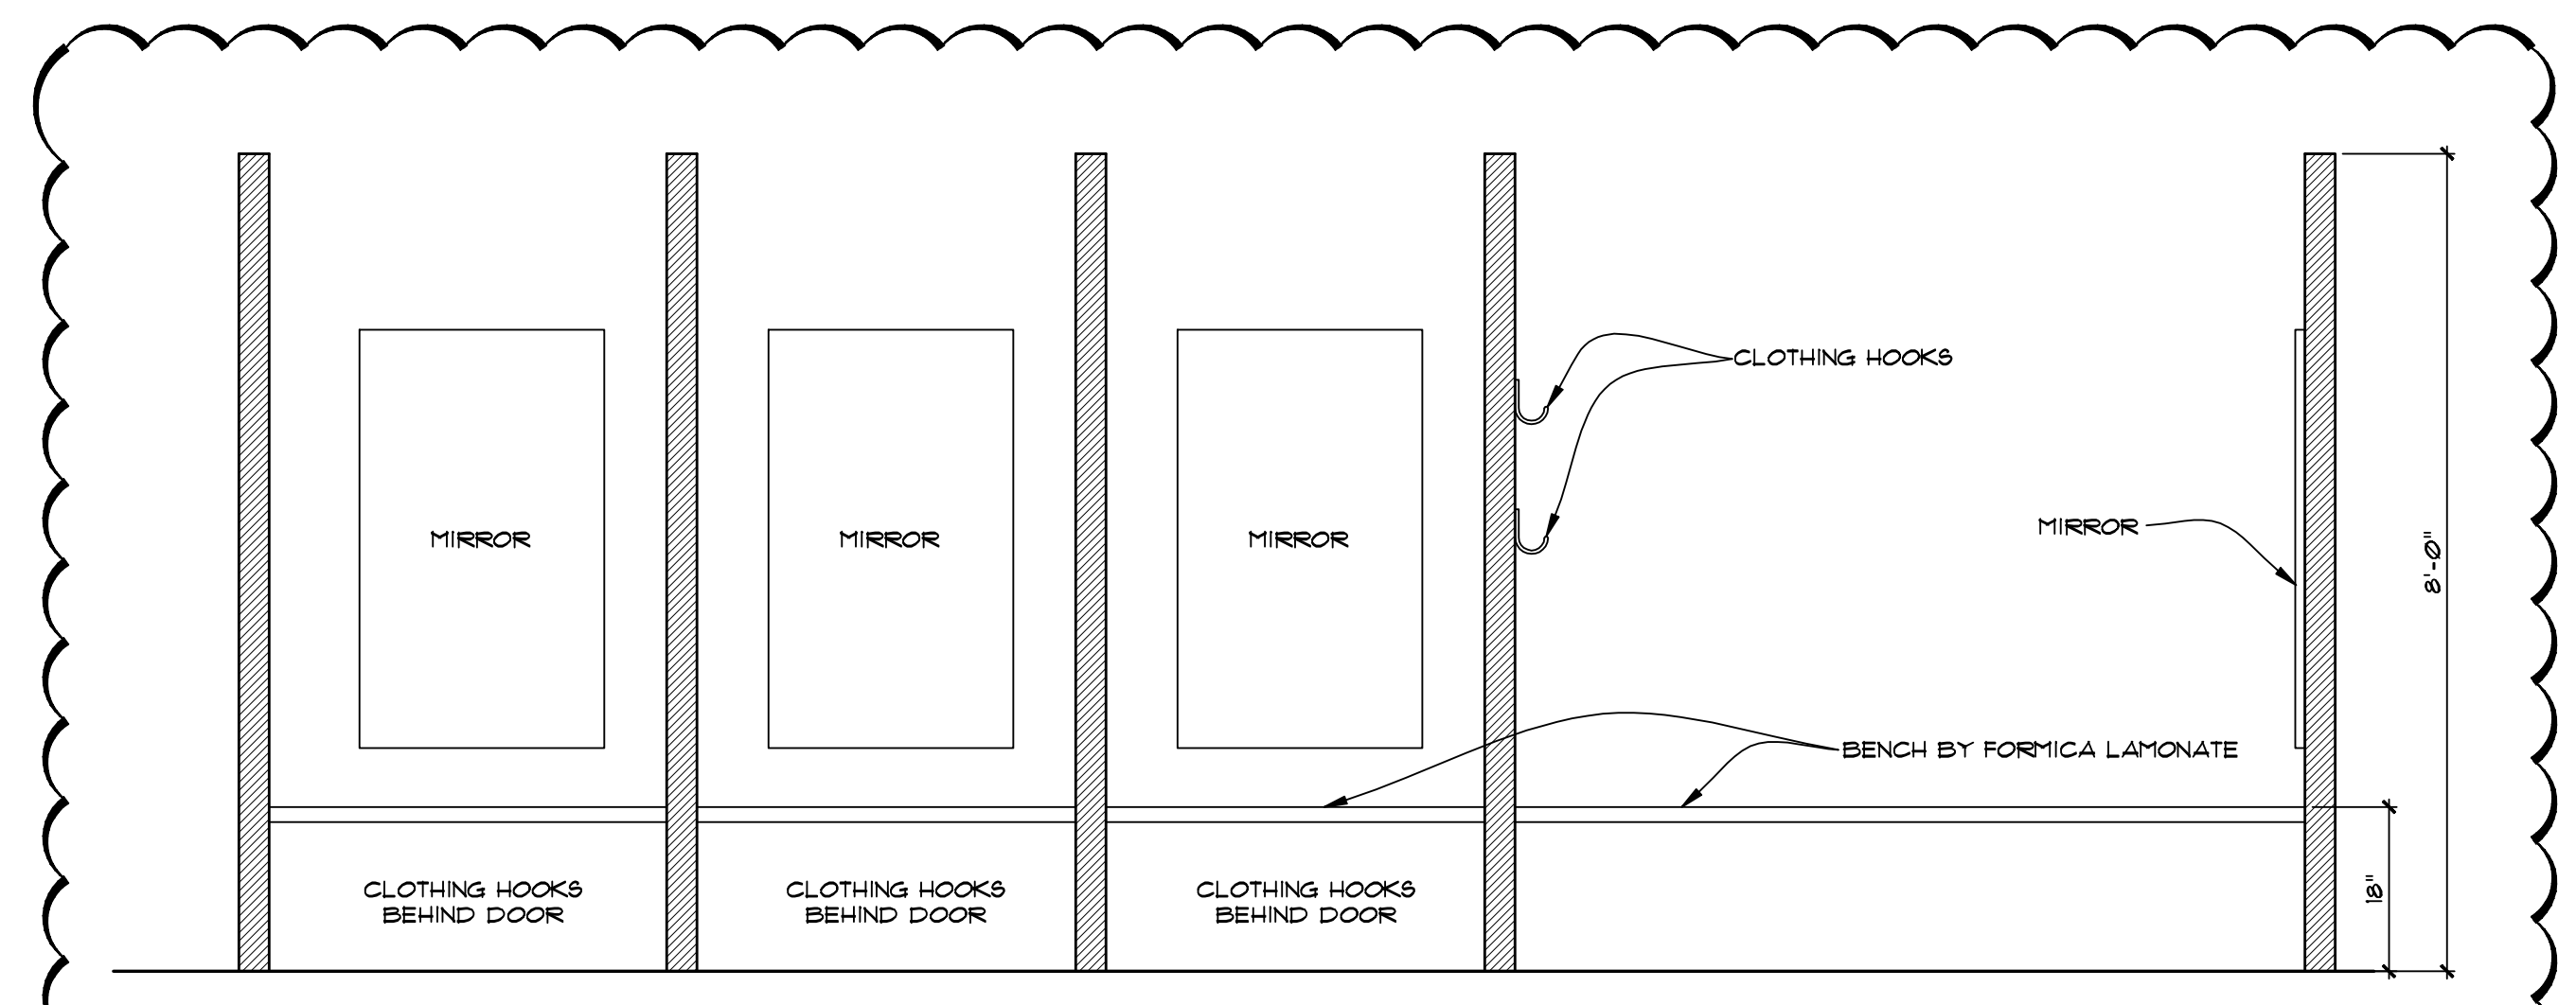


DRESSING ROOM SECTION
 SCALE: NOT TO SCALE

7
A-6

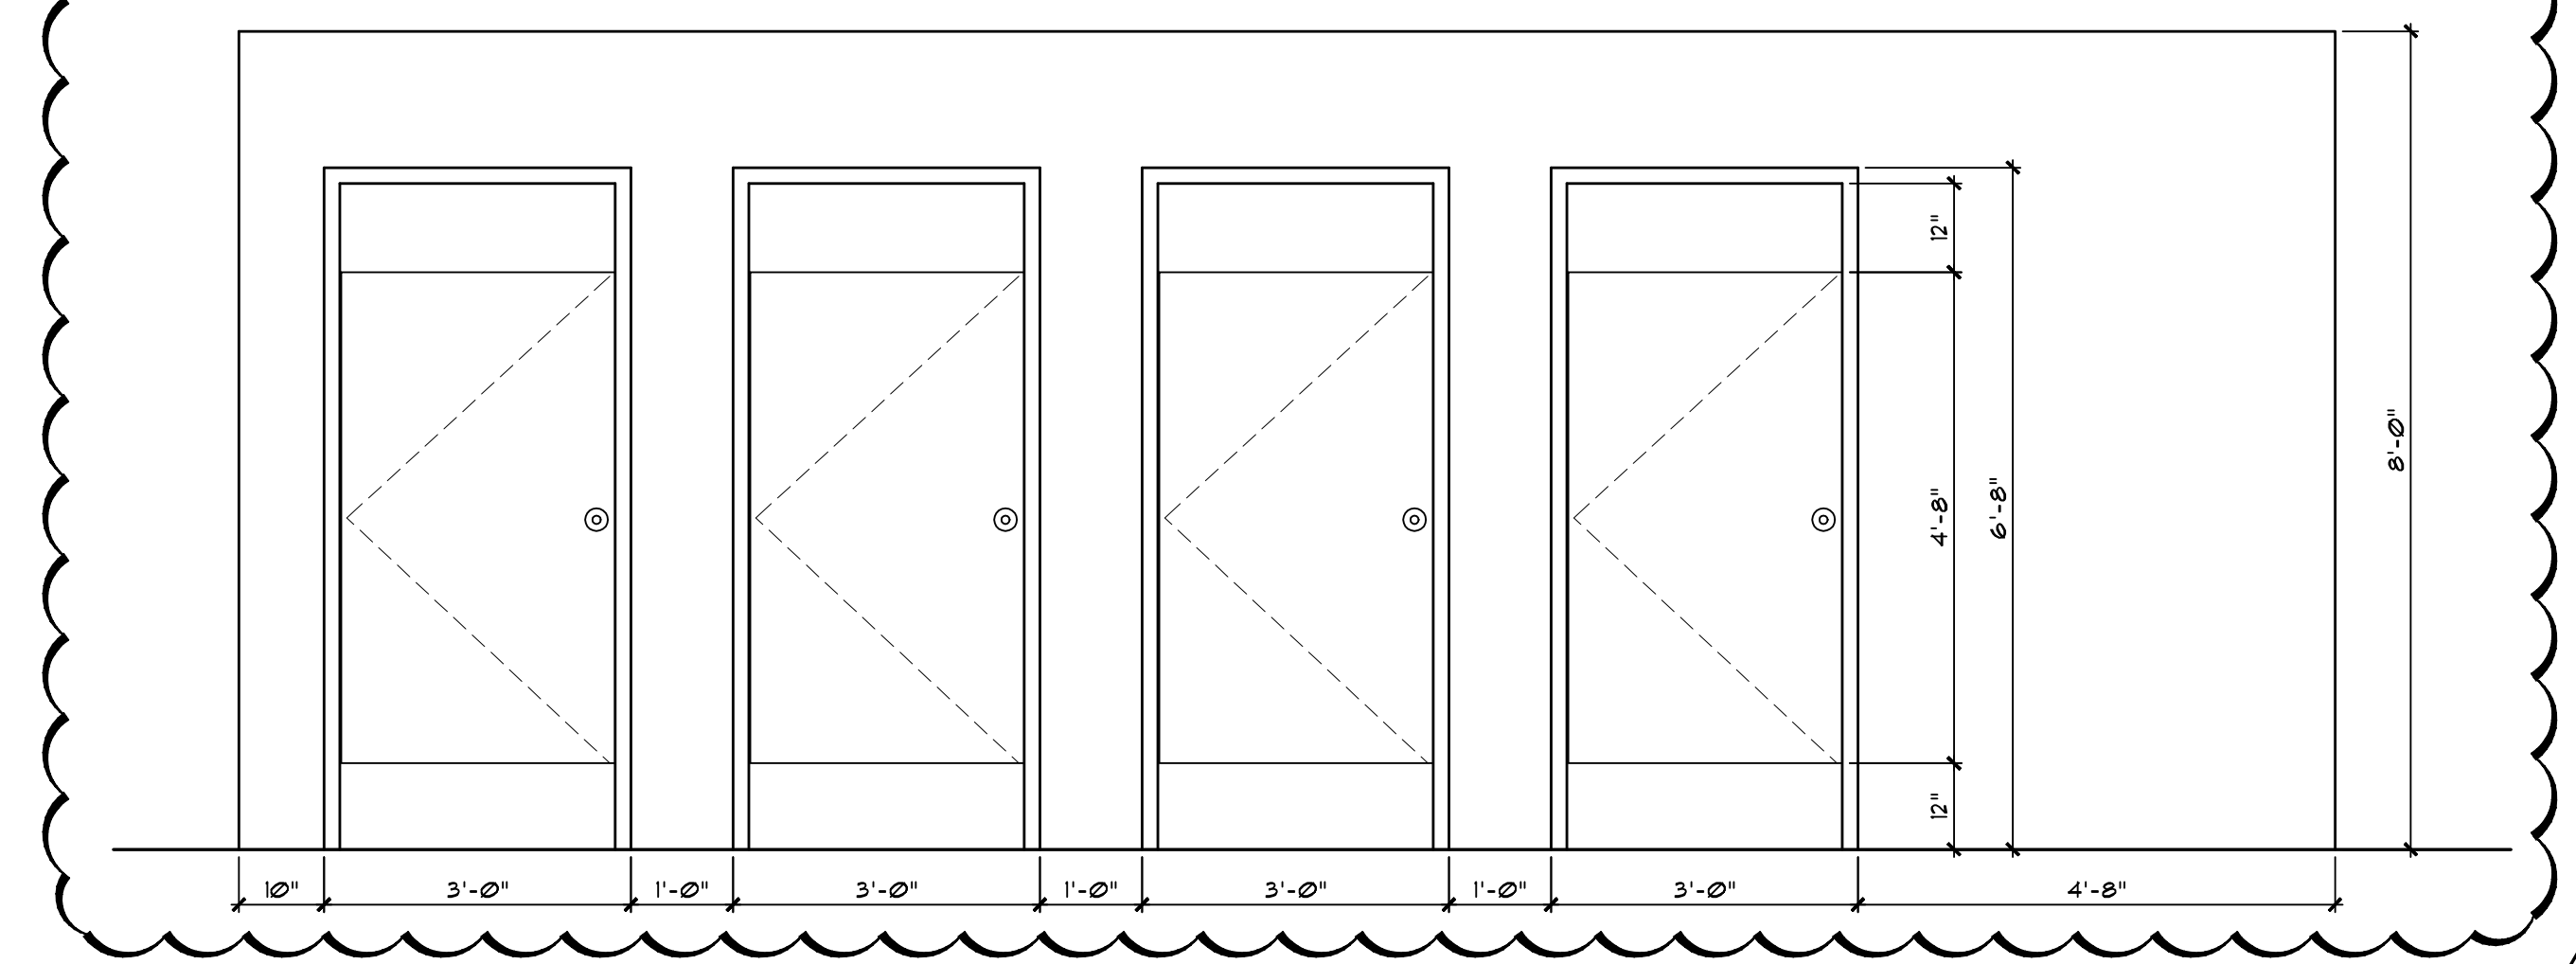


DRESSING ROOM ELEVATION
 SCALE: NOT TO SCALE

6
A-6

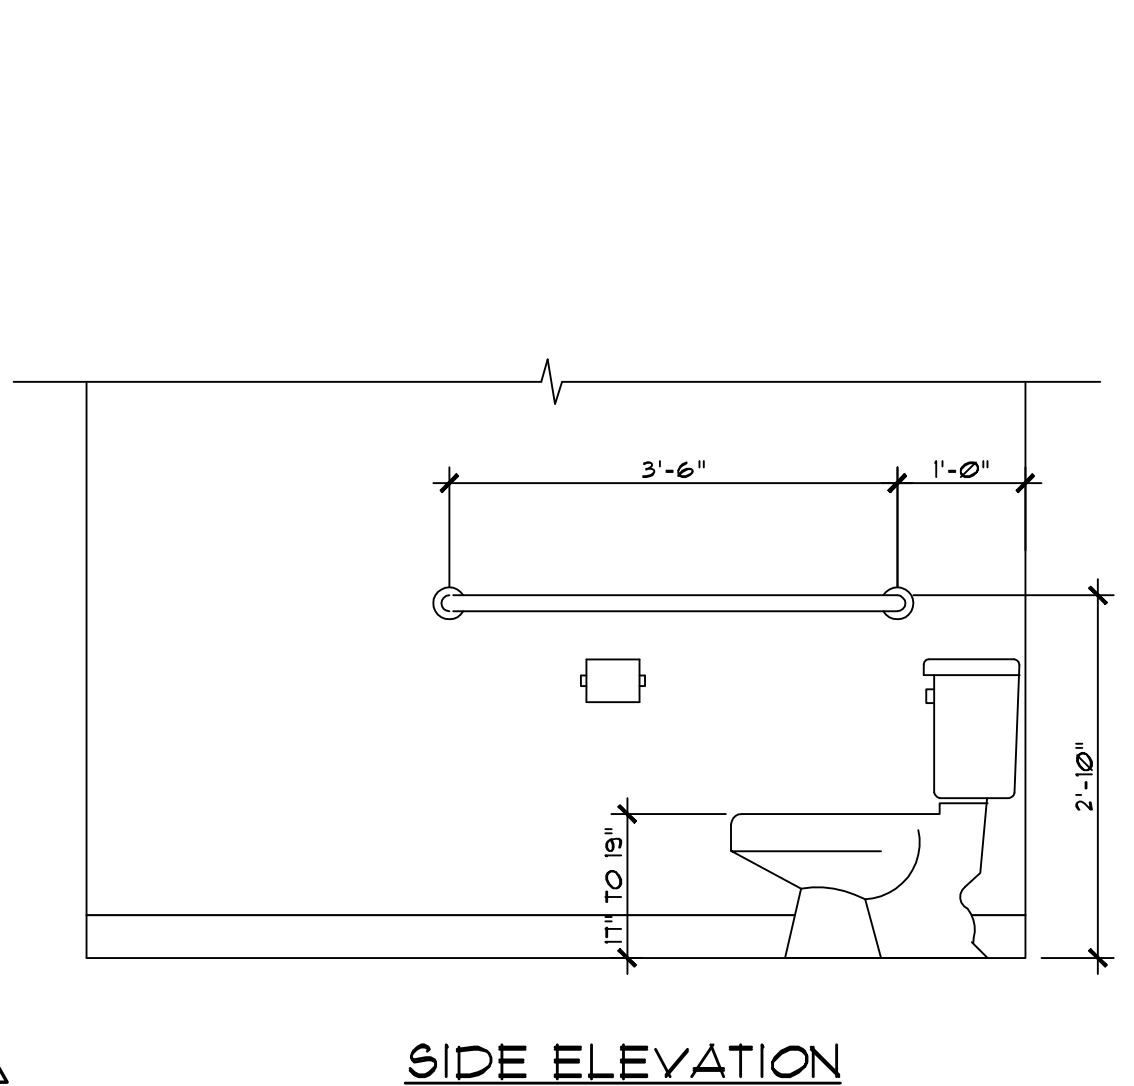

SIDE ELEVATION

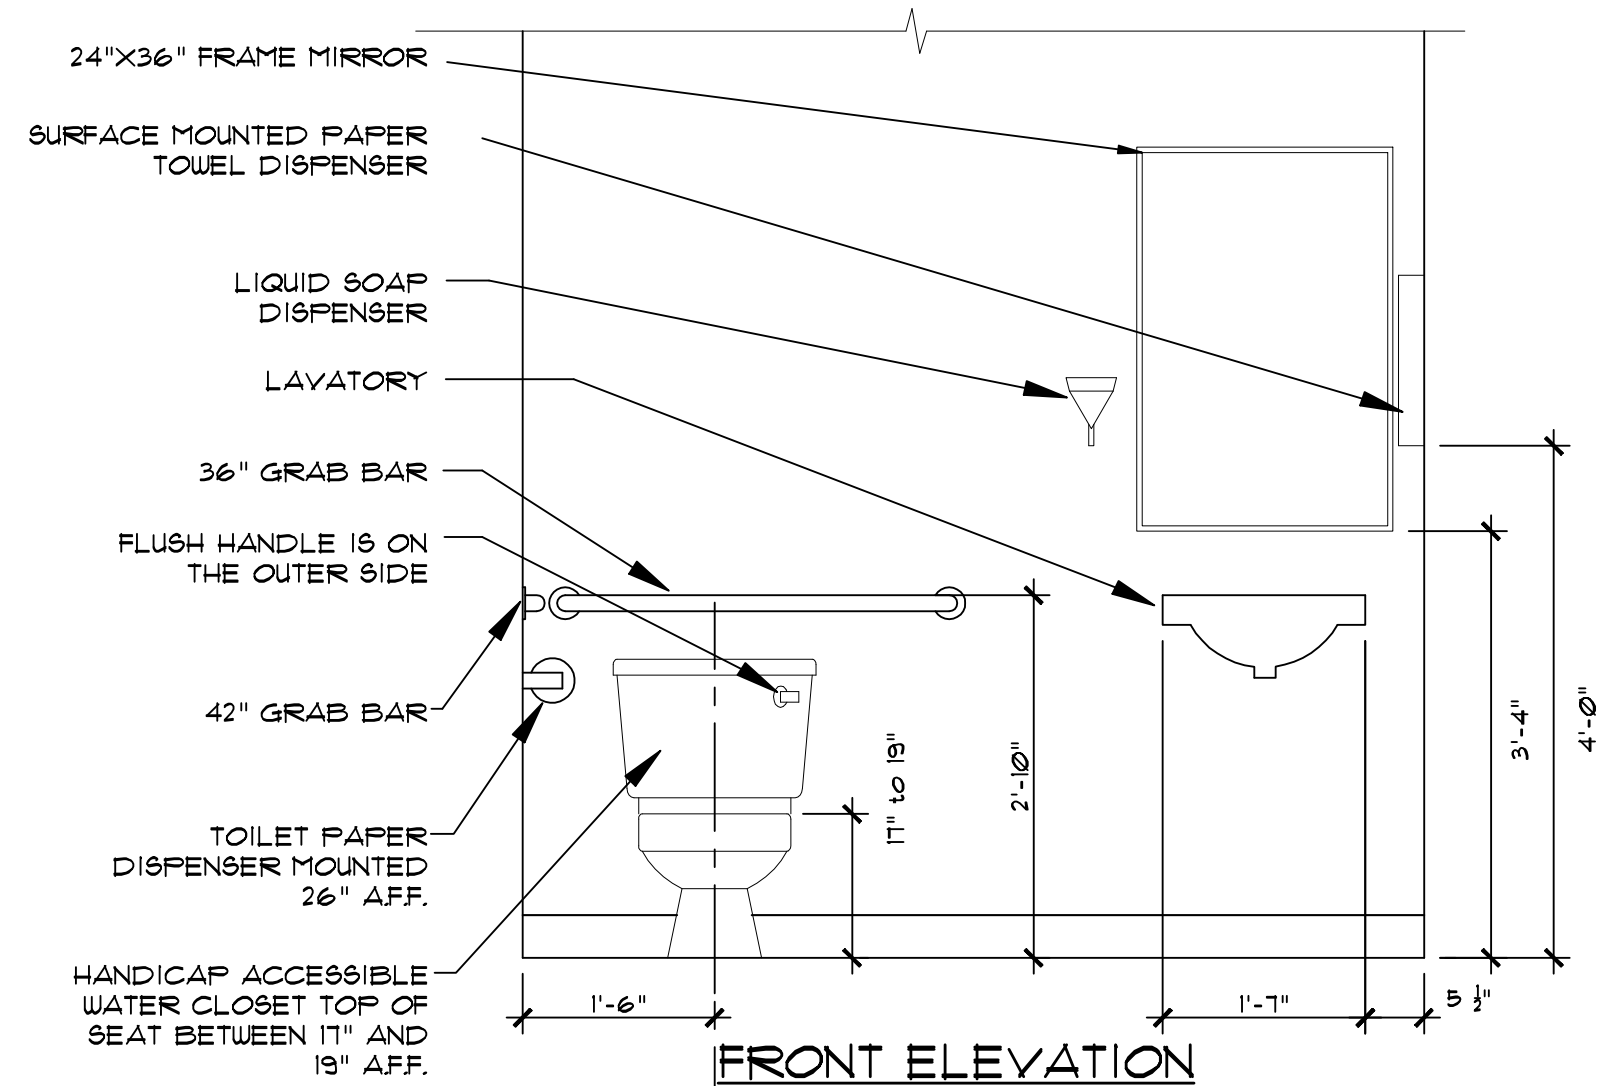

FRONT ELEVATION

ACCESSIBLE RESTROOM
 SCALE: NOT TO SCALE

1
A-6