

Revisions:	
1	9-15-16 OWNER REVISION
2	
3	
4	
5	

Project Number
160412

1066 U.S. HIGHWAY 1
NEW RETAIL BUILDING - GOODWILL


1066 U.S. HIGHWAY 1
VERO BEACH, FLORIDA

Project Name
NEW RETAIL BUILDING


STEPHEN BRASGALLA, ARCHITECT
STATE OF FLORIDA
REGISTRATION No. AR12239
6901 WEST BROWARD BOULEVARD
SUITE 100
PLANTATION, FLORIDA 33317
TELEPHONE 954.614.3801
TELEFAX 954.208.0800
ARCHITECT © DESIGN33.NET

CLIENT APPROVAL SET
9-15-16
(NOT FOR CONSTRUCTION)


Drawn By: RSS	Checked By: STB
Scale: SHOWN	Date: 7-29-16
Project Number 160412	
Sheet: A - 8	

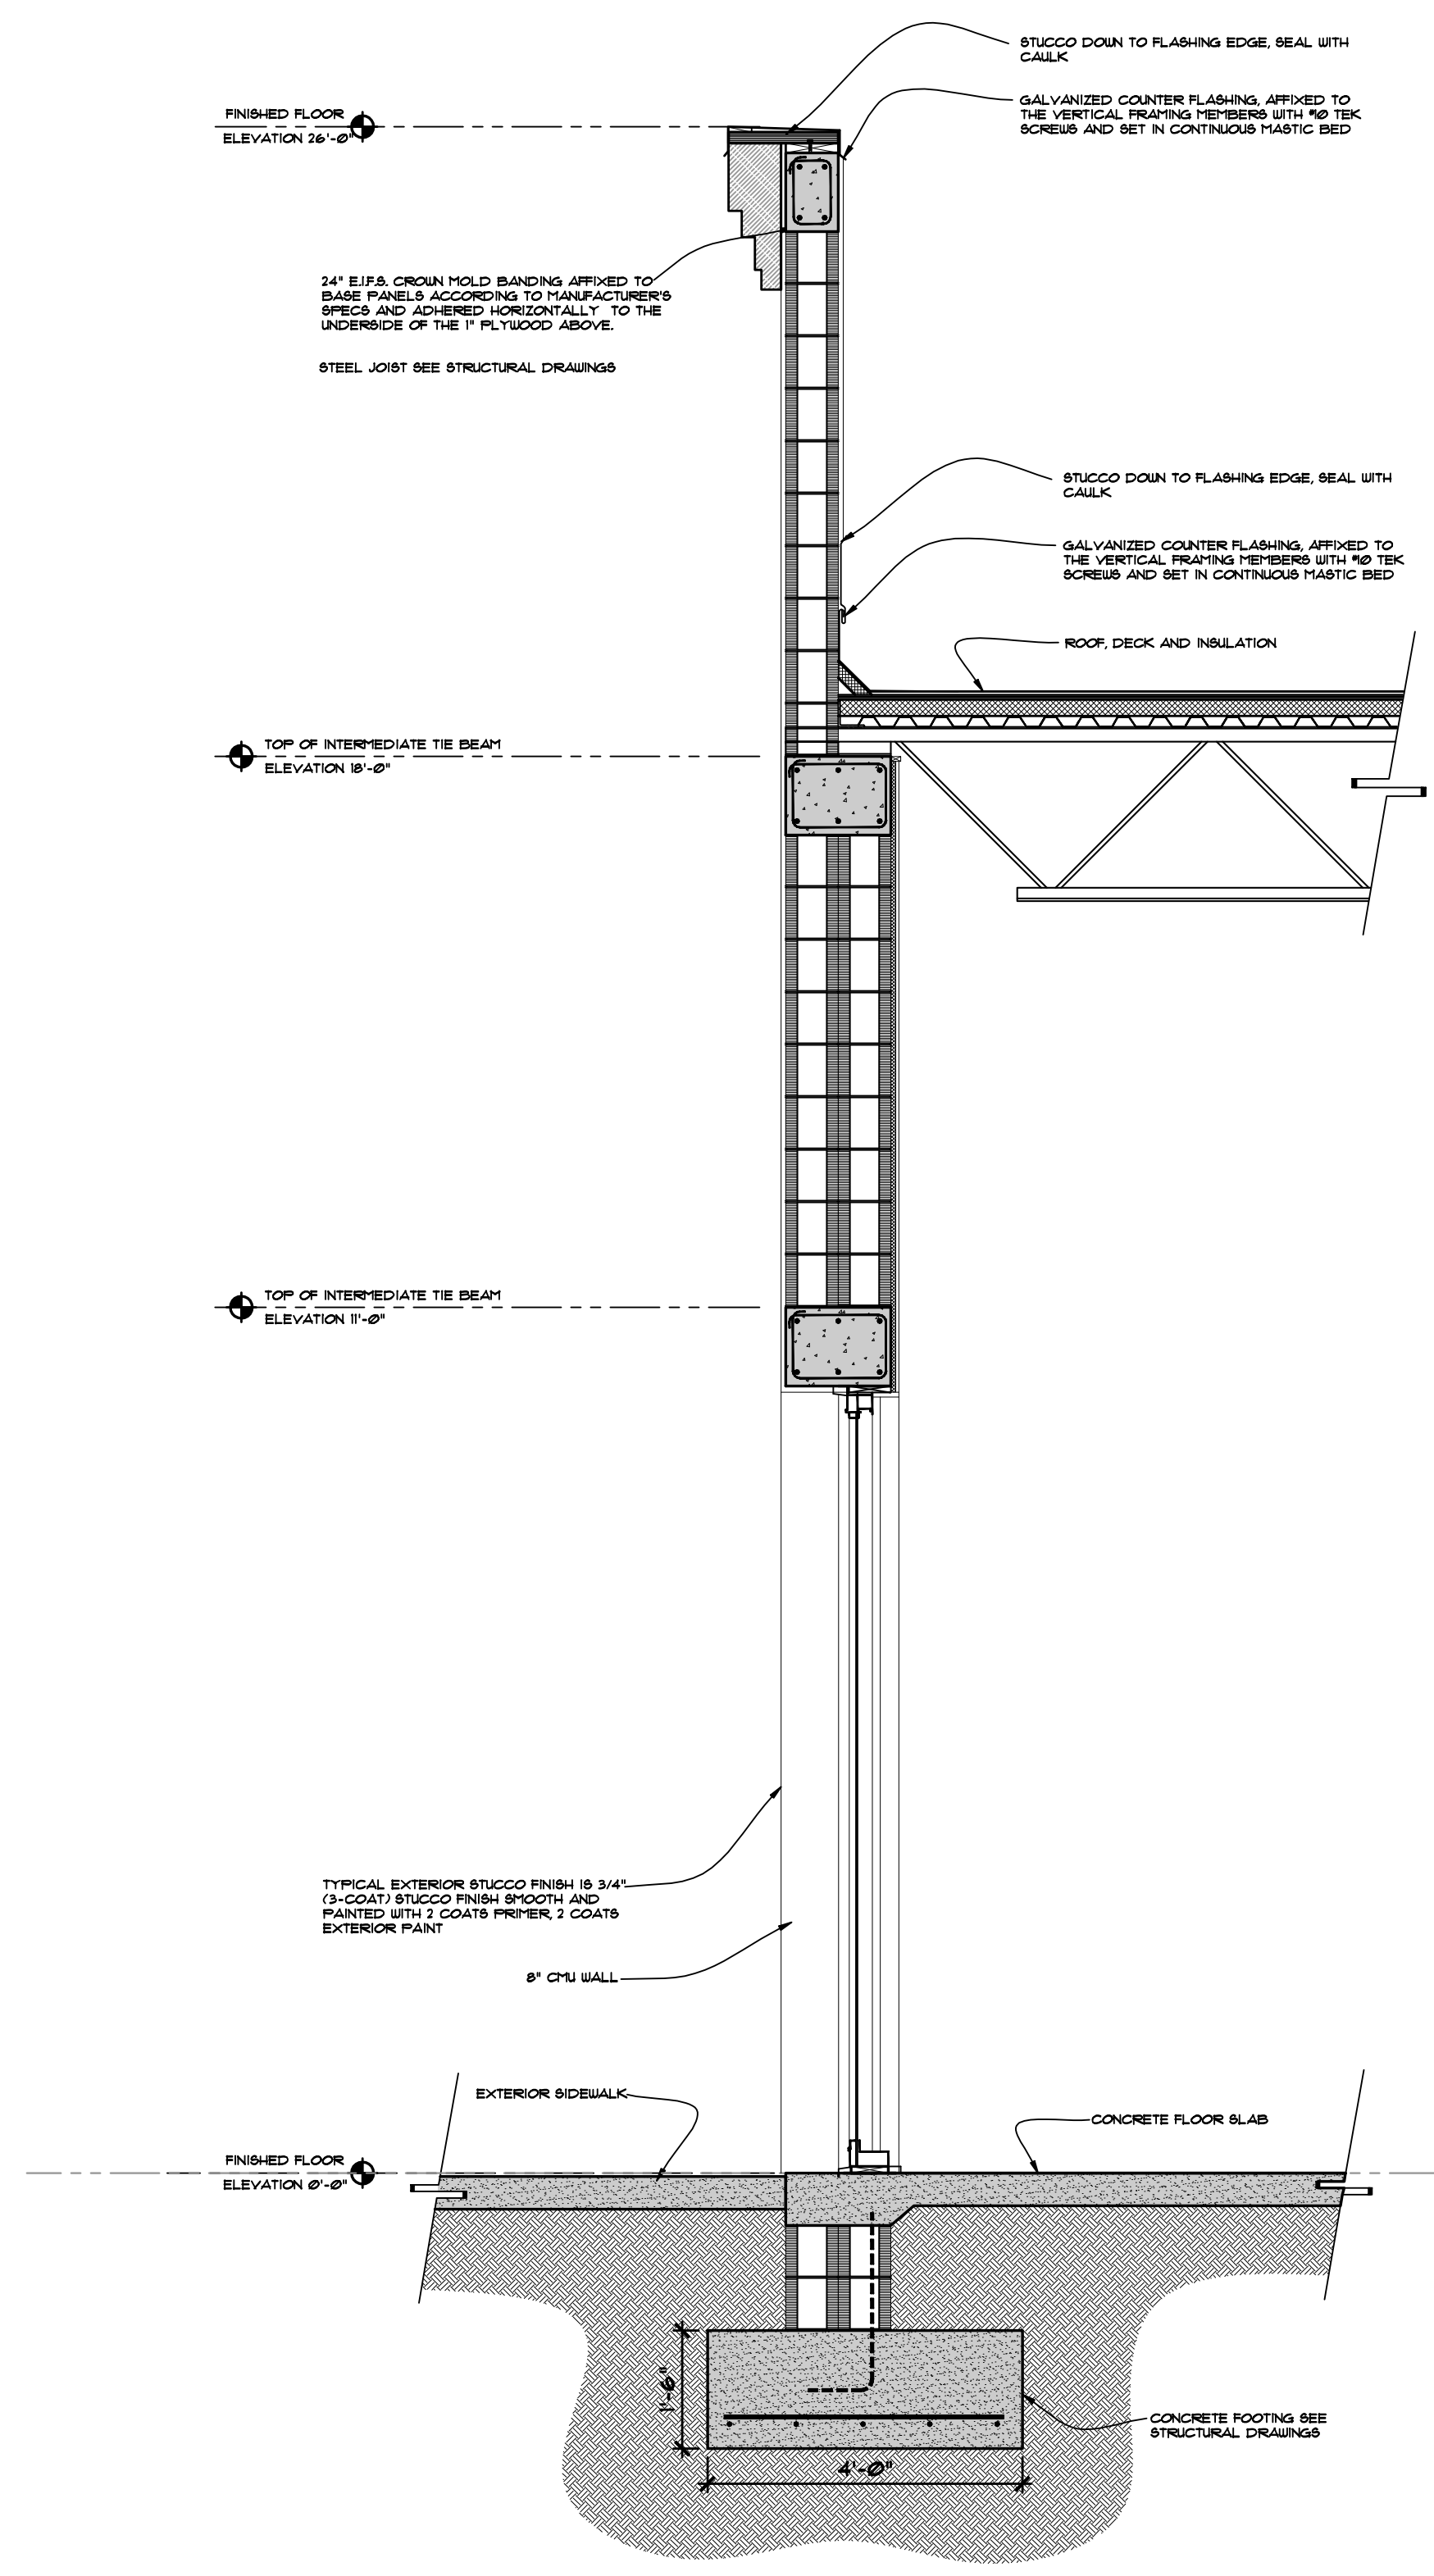

WALL SECTION 3
SCALE: 3/4" = 1'-0"
A-8

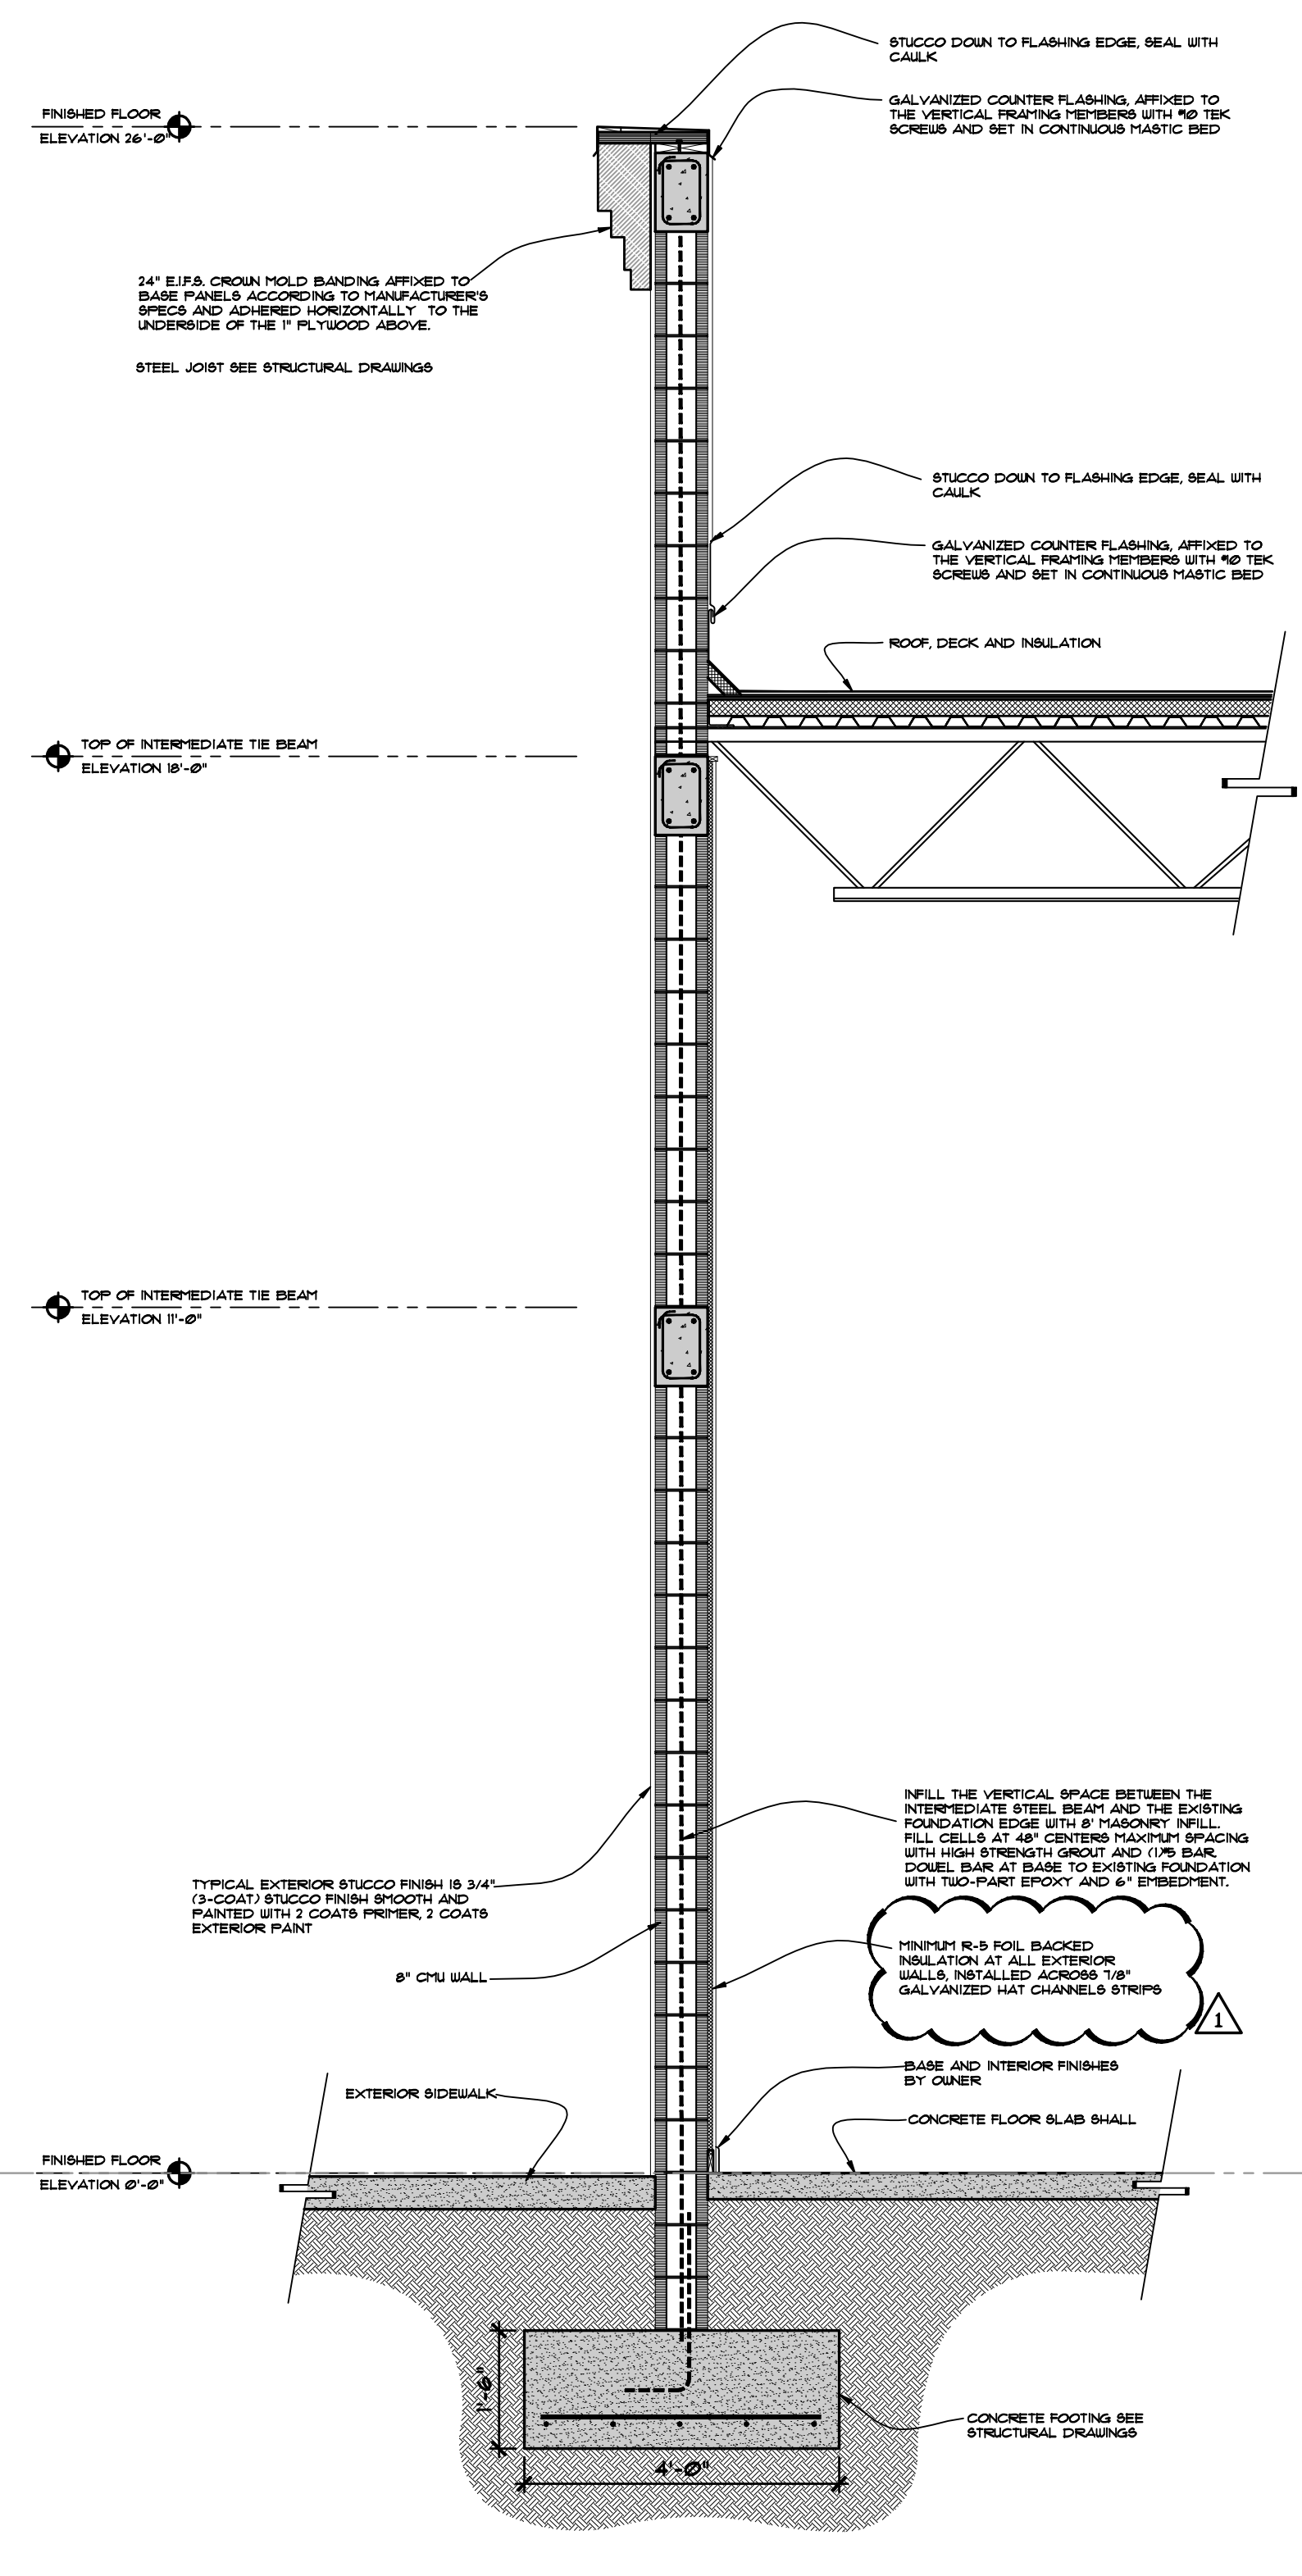

WALL SECTION 2
SCALE: 3/4" = 1'-0"
A-8

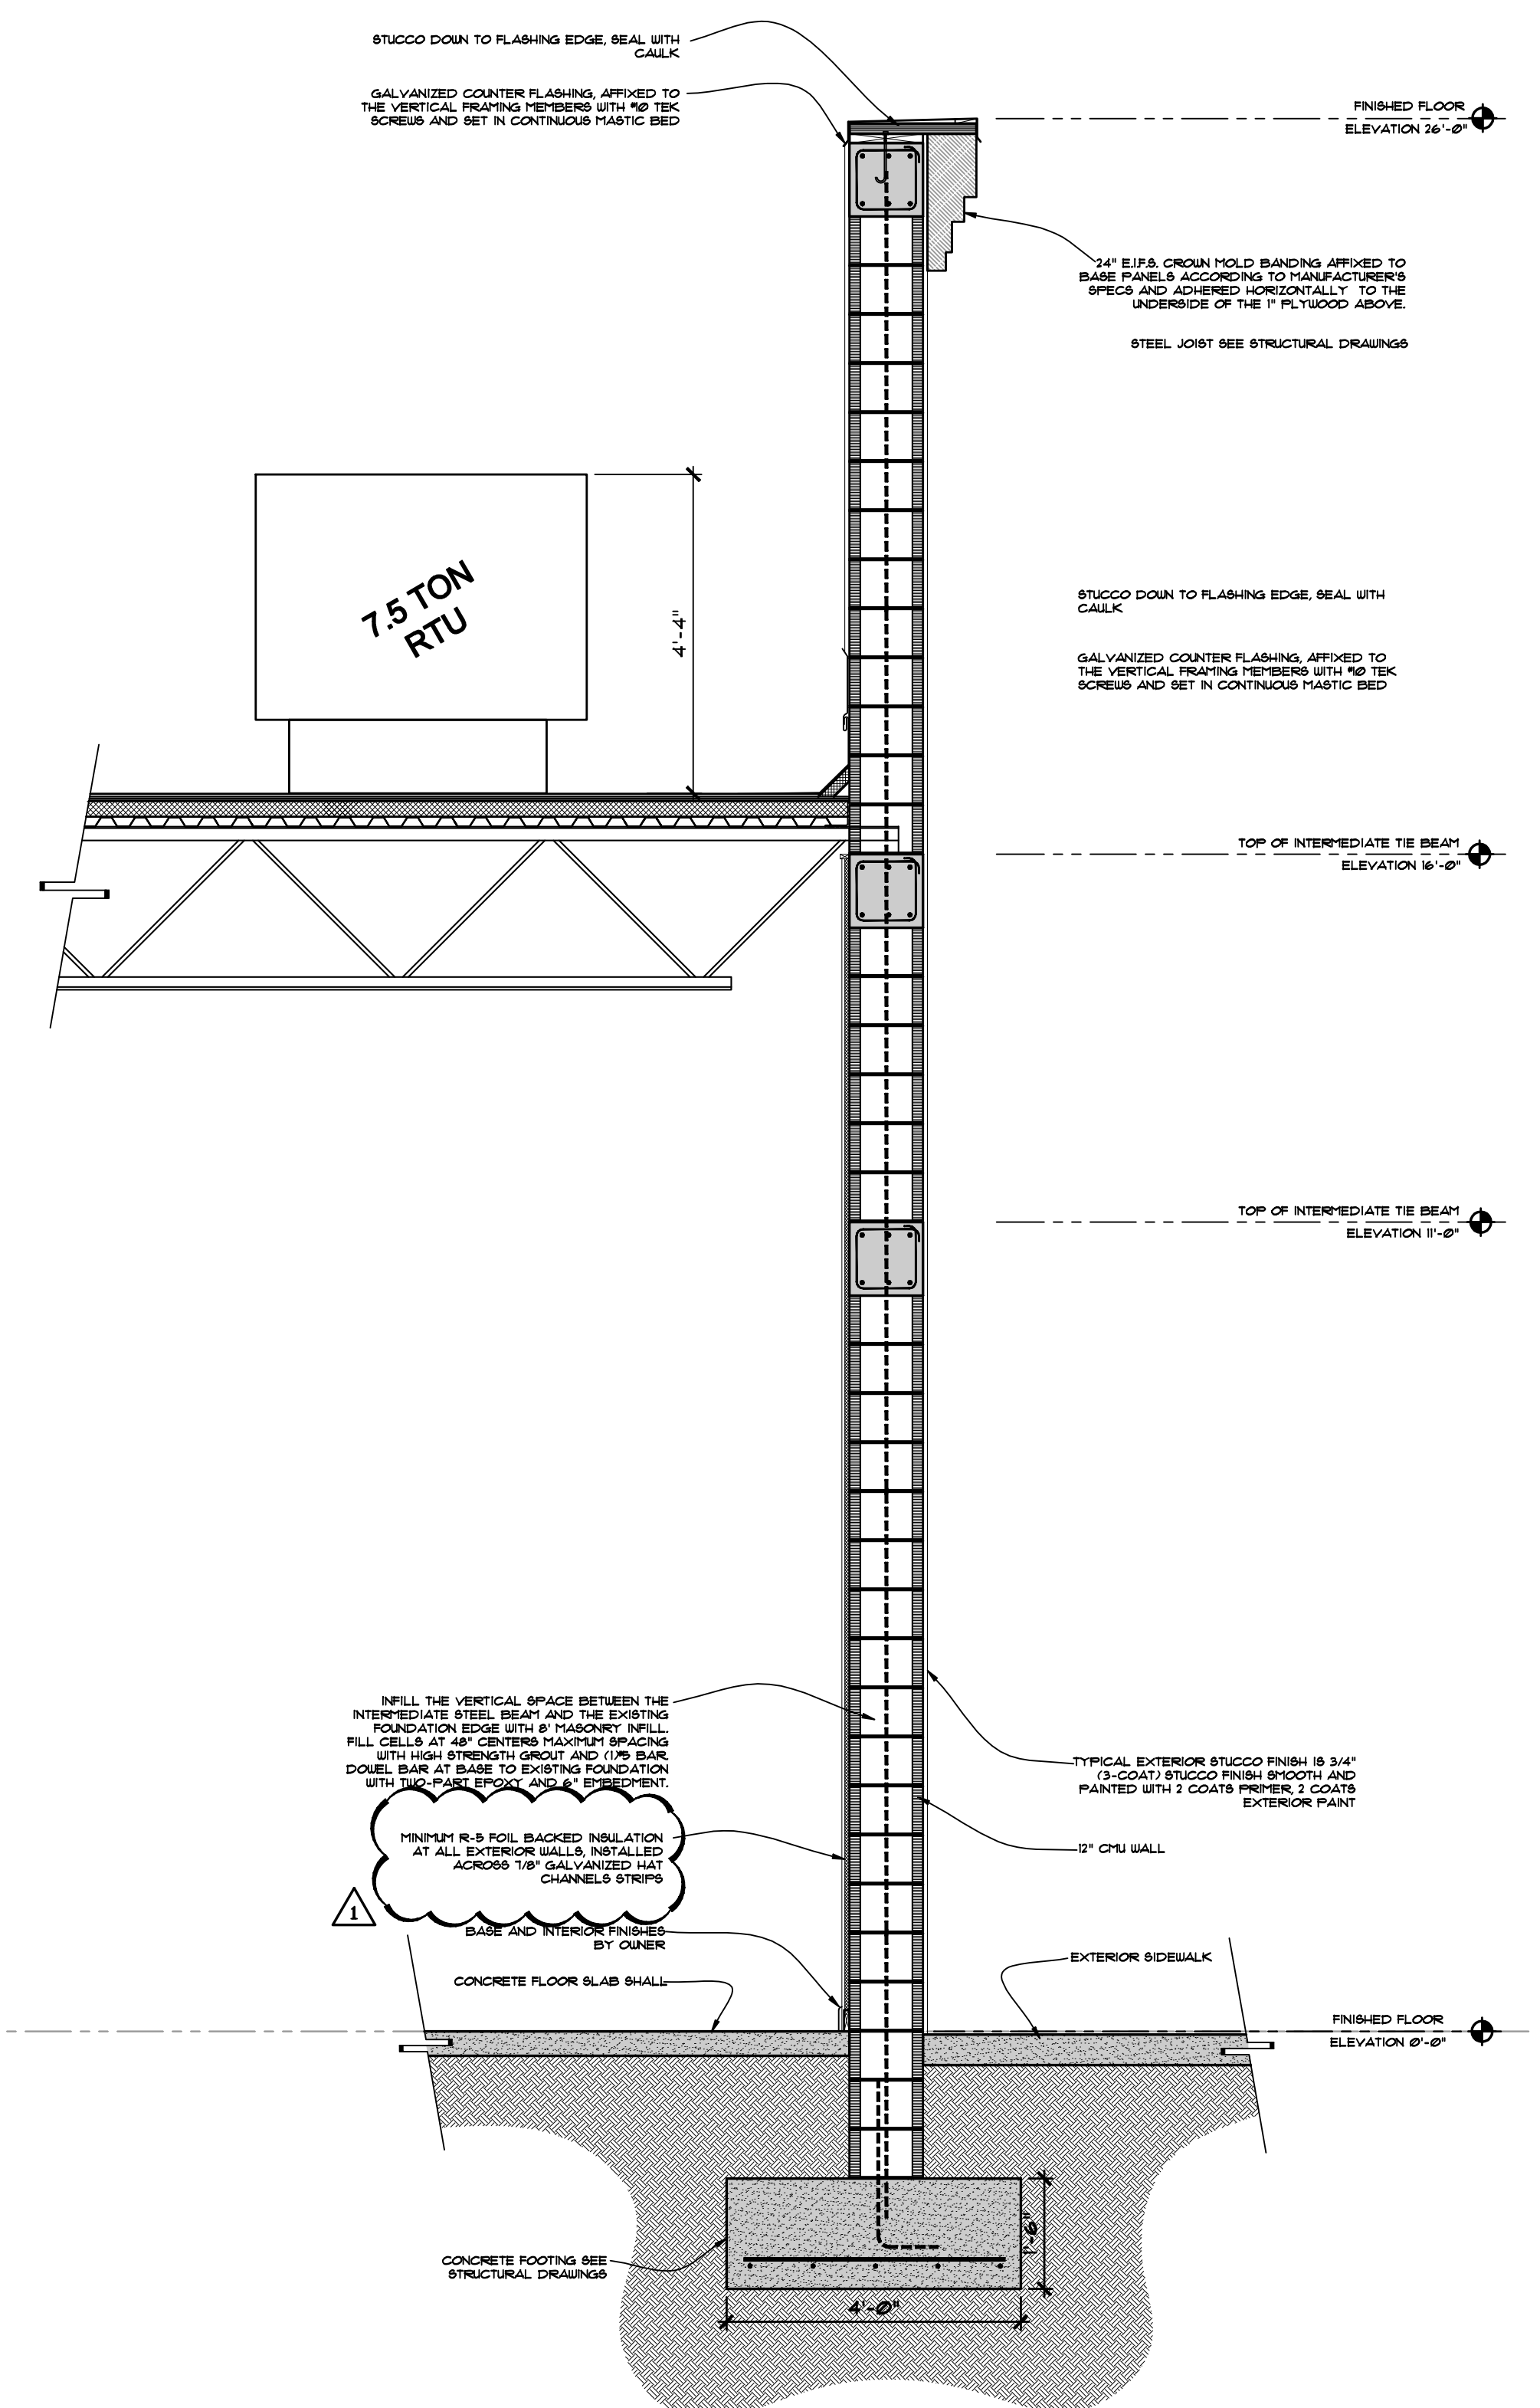

WALL SECTION 1
SCALE: 3/4" = 1'-0"
A-8