
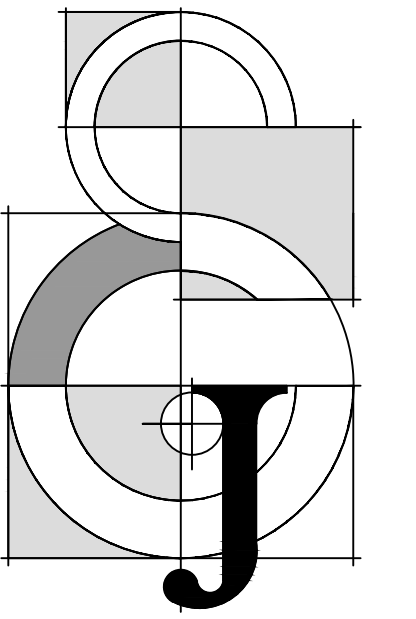


Royal Palm Beach Amphitheatre

- LI-1 Landscape Plan Index
- LP-1 South Restroom Landscape Plan
- LP-2 North Restroom Landscape Plan
- LP-3 Amphitheatre Landscape Plan
- LP-4 Landscape Specifications

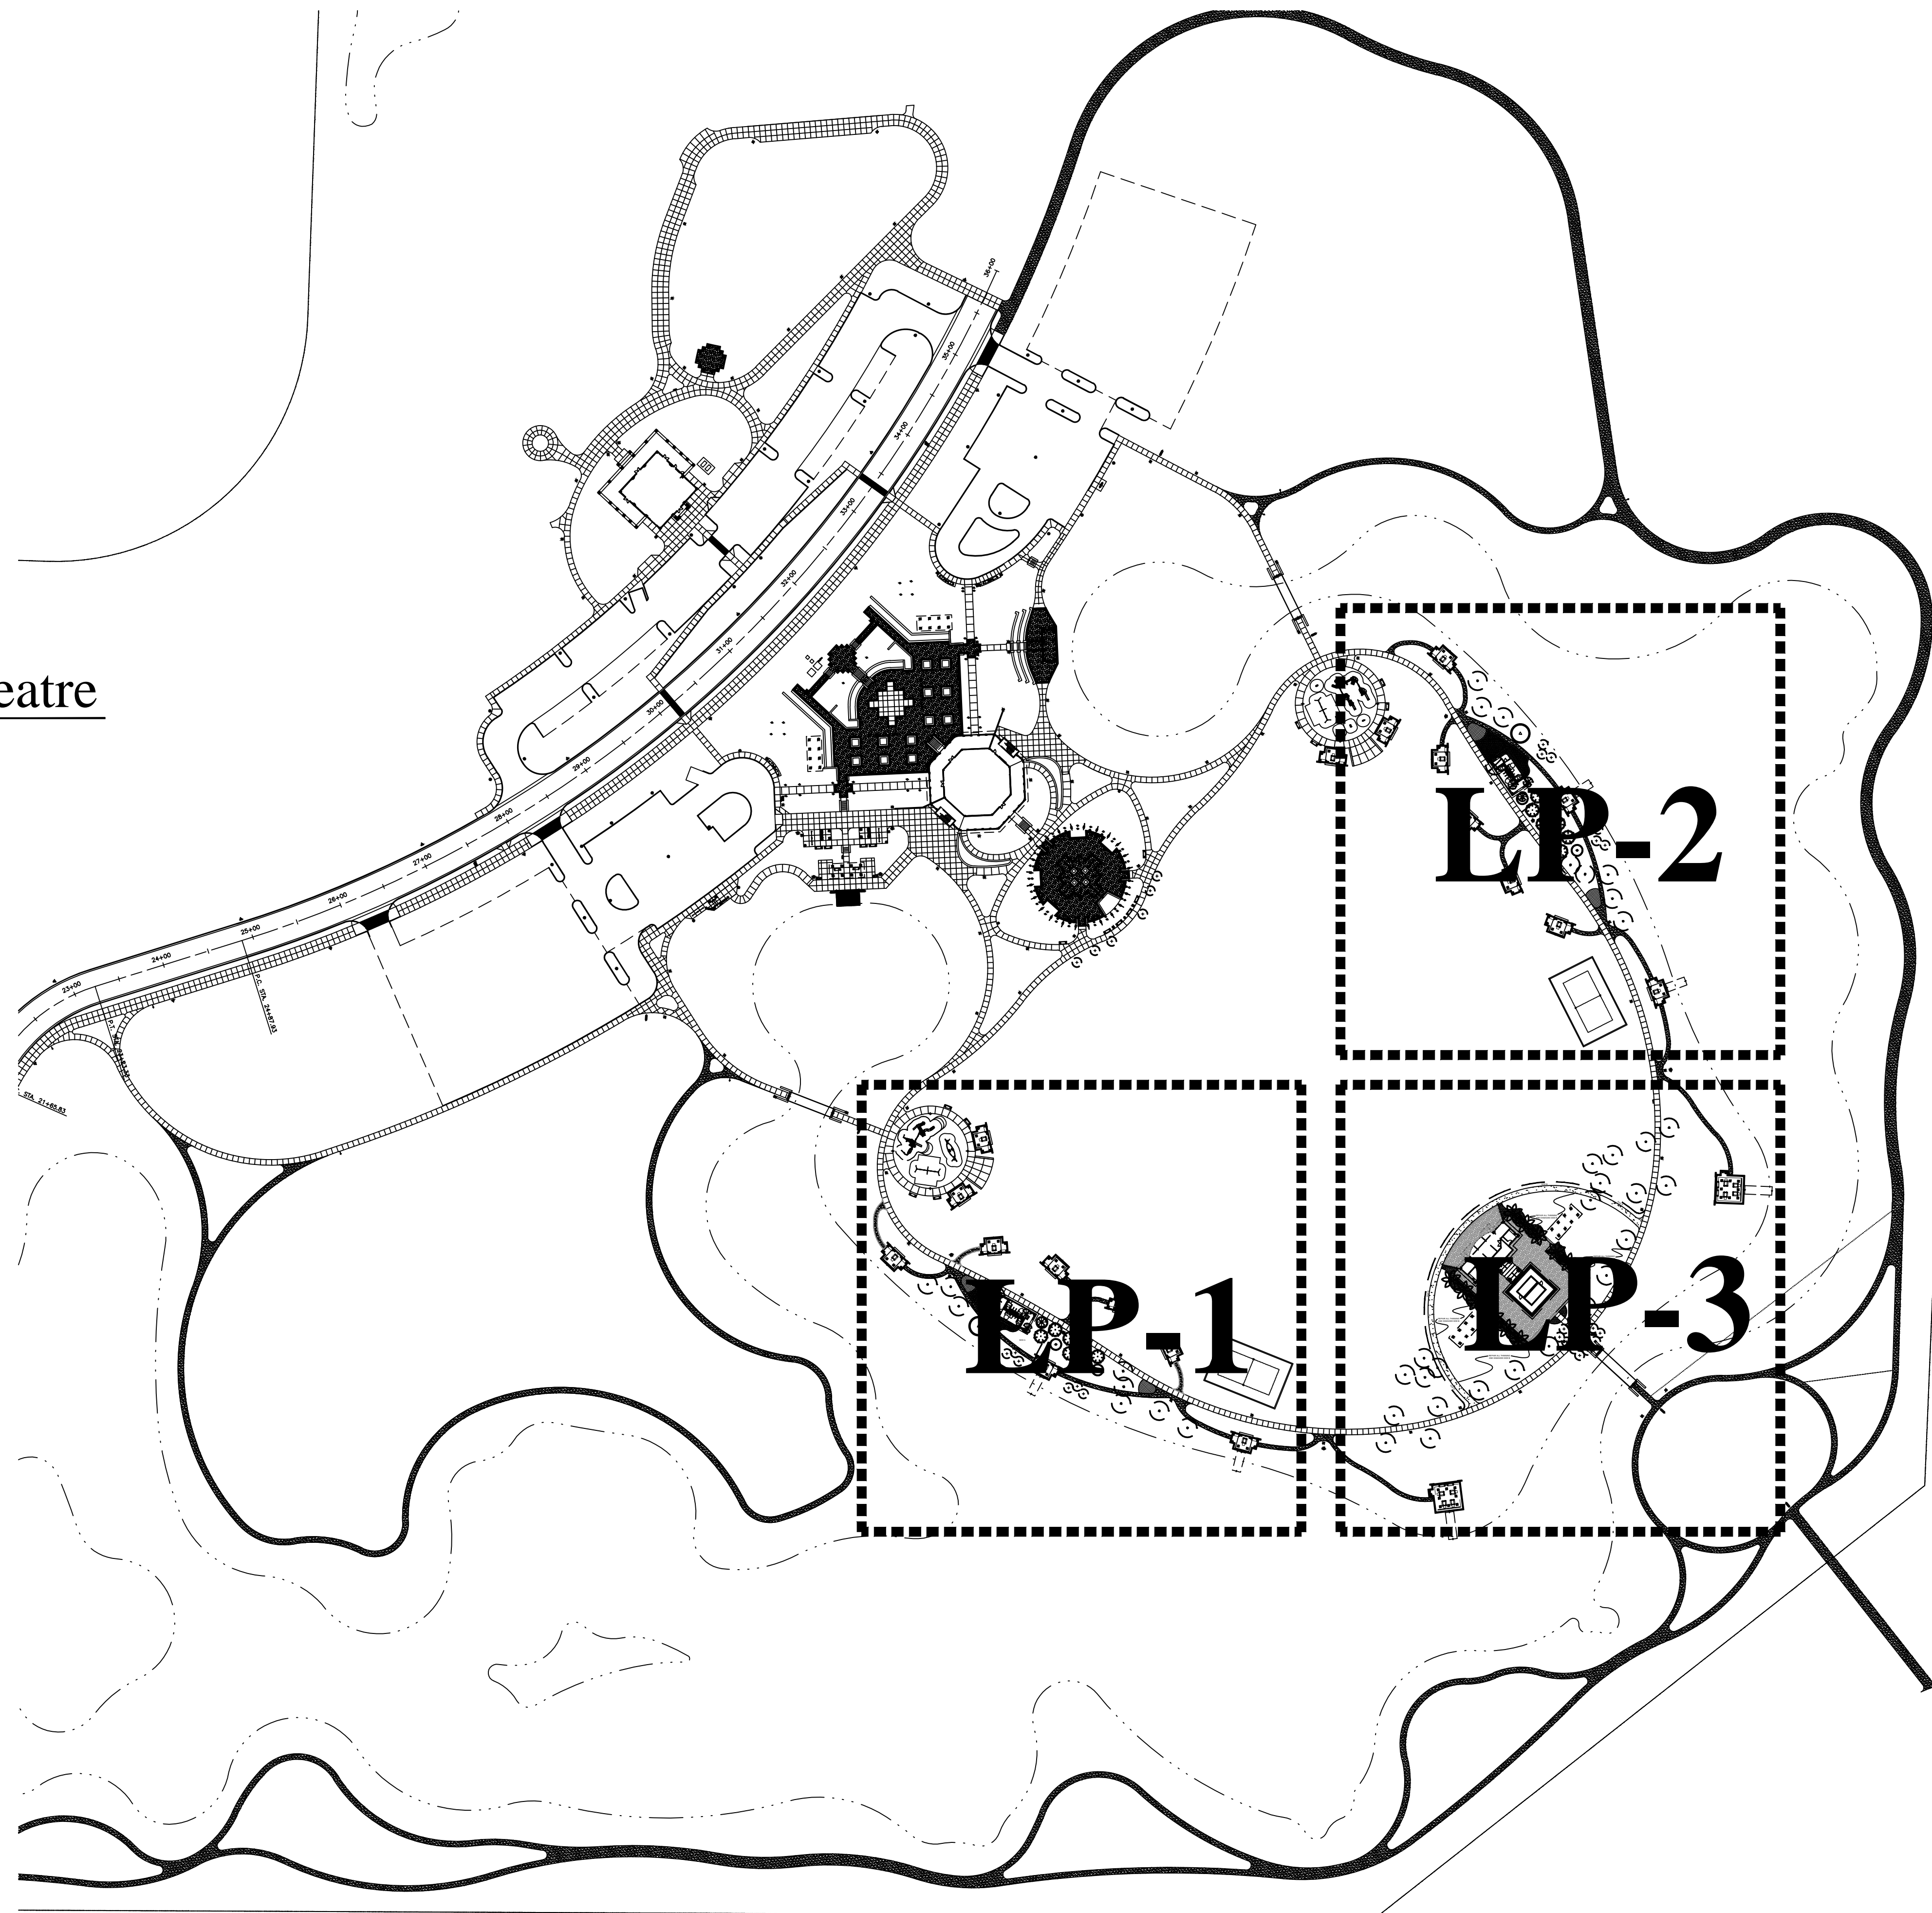

Jon E. Schmidt and Associates
 Landscape Architecture & Site Planning
 2247 Palm Beach Lakes Blvd., Suite 101
 West Palm Beach, Florida 33409
 Tel. (561) 684-6141 • Fax. (561) 684-6142
 E-mail: jschmidt@jesla.com
 Website: www.jesla.com
 License No.: LC26000232

Royal Palm Beach Amphitheatre

The Village of Royal Palm Beach, Florida

Date: 06/27/16
 Scale: 1" = 100'-0"
 Design By: MLD
 Drawn By: MLD
 Checked By: Jes
 File No. 119.33
 Job No. 16-51

REVISIONS / SUBMISSIONS
 06/30/16 DD Submittal

NOT VALID WITHOUT THE SIGNATURE AND ORIGINAL RAISED SEAL OF A FLORIDA LICENSED LANDSCAPE ARCHITECT.

Printed name
 FLORIDA REGISTRATION NO. LA 0001638

Landscape Index

