

Jon E. Schmidt and Associates
 Landscape Architecture & Site Planning
 2247 Palm Beach Lakes Blvd., Suite 101
 West Palm Beach, Florida 33409
 Tel. (561) 684-6141 • Fax. (561) 684-6142
 E-mail: jschmidt@jesla.com
 Website: www.jesla.com
 License No.: LC26000232

Opportunity Inc.
Early Learning Center
 Palm Beach County, Florida

Date: 06/02/16
 Scale: 1" = 30'-0"
 Design By: MLD
 Drawn By: MLD
 Checked By: Jes
 File No. 703.01
 Job No. 14-47

REVISIONS / SUBMISSIONS


09/19/16 Updated Civil

NOT VALID WITHOUT THE SIGNATURE AND ORIGINAL RAISED SEAL OF A FLORIDA LICENSED LANDSCAPE ARCHITECT.

Printed name
 FLORIDA REGISTRATION NO. LA 0001638

Landscape Index

Location Map

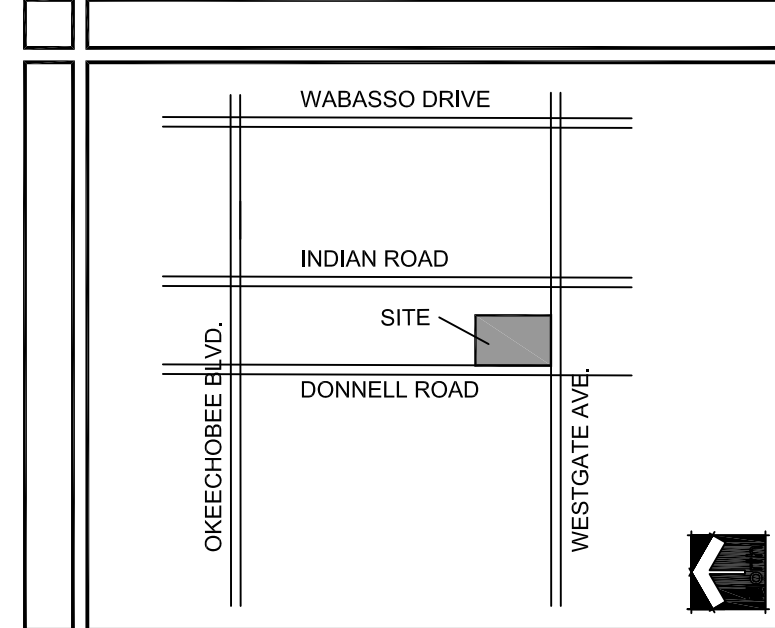

Opportunity Inc.

- LI-1 Landscape Plan Index
- LP-1 South Landscape Plan
- LP-2 North Landscape Plan
- LP-3 Landscape Specifications
- TD-1 Tree Disposition Plan

