

○
○
○
○
○
○
○
○
○
○

BULLETIN LOG



WESTLAKE VISITOR CENTER
 CITY OF WESTLAKE
 PALM BEACH COUNTY, FLORIDA

ISSUE DATE: 09-30-16
 ISSUED FOR: PERMIT
 BUILDING SHELL ONLY


△	
△	
△	
△	
△	
△	
△	
△	
△	

REVISION LOG



ALAN C. GUENTHER, PE #53308
TO THE BEST OF THE KNOWLEDGE OF THIS ARCHITECT AND ENGINEER, THIS PLAN AND SPECIFICATIONS COMPLY WITH THE BUILDING DEPARTMENT BUILDING CODES AND THE APPLICABLE MINIMUM FIRE SAFETY STANDARDS.

WESTLAKE VISITOR CENTER	PROJECT NAME
WALL SECTIONS	SHEET NAME
PROJECT NUMBER: 2016.037	
DRAWN BY: MAK CHECKED BY: ACG	
SCALE: SEE SHEET	
S3.1	SHEET NUMBER

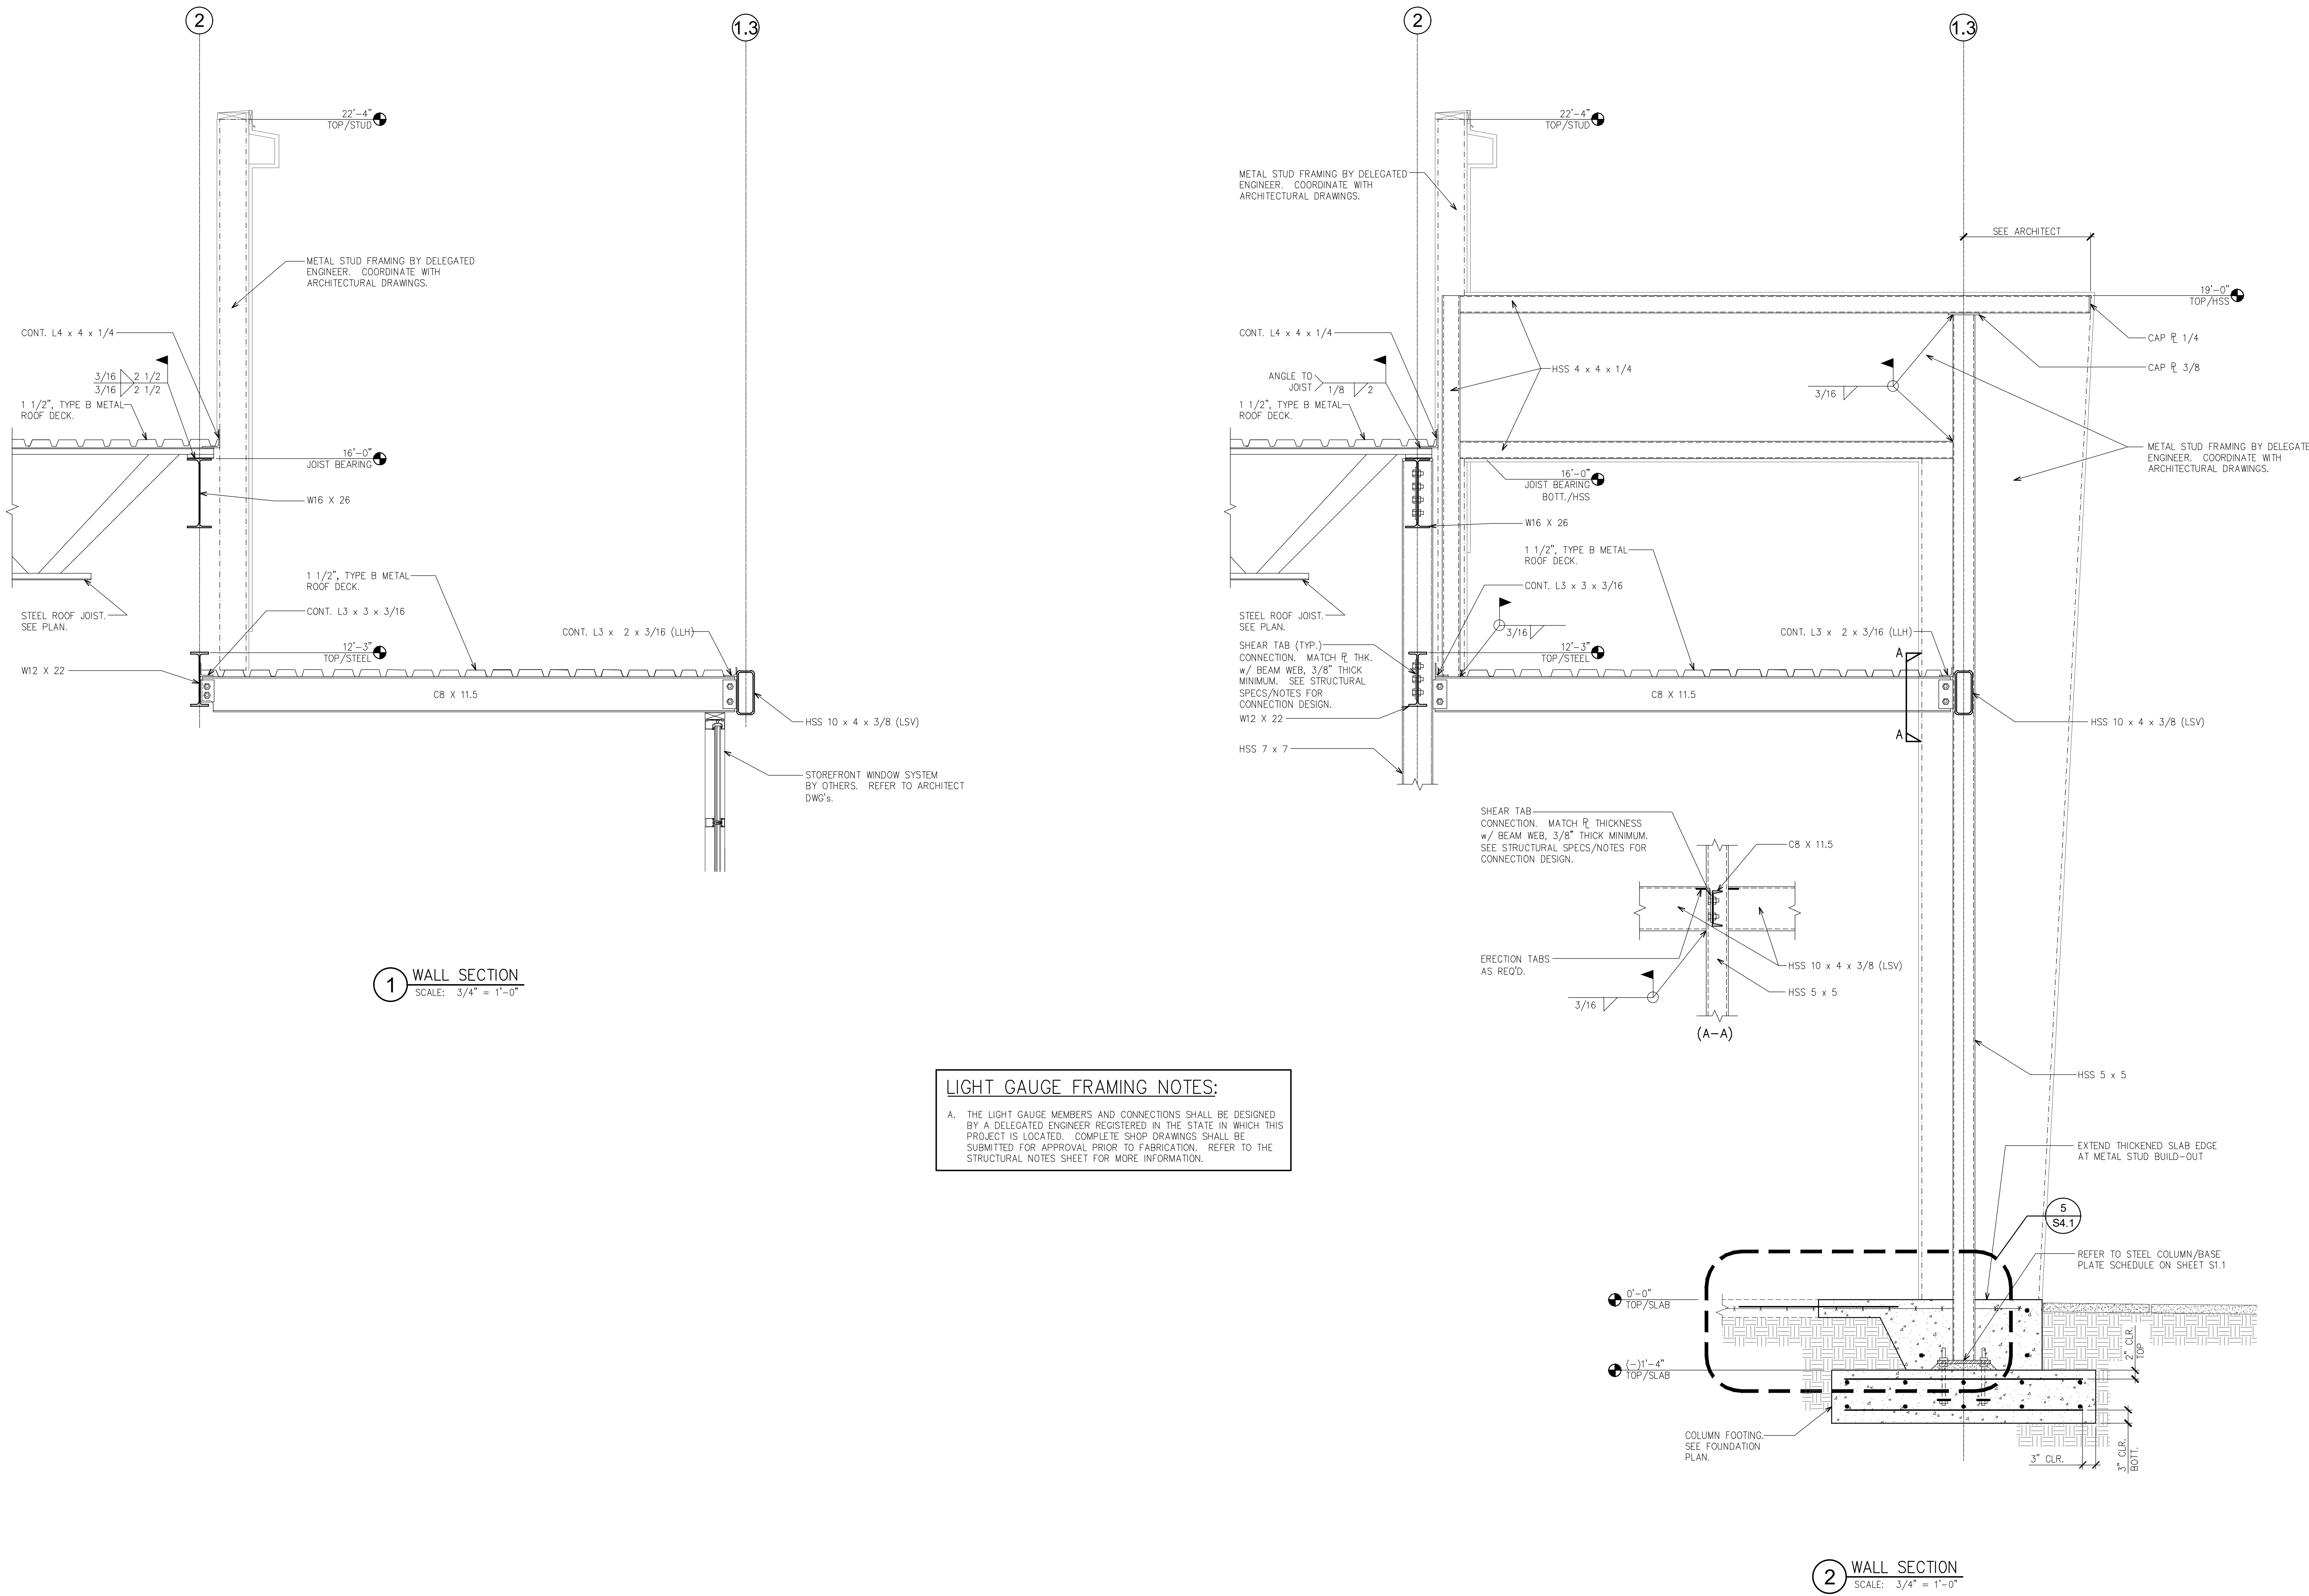

1 WALL SECTION
 SCALE: 3/4" = 1'-0"

LIGHT GAUGE FRAMING NOTES:
 A. THE LIGHT GAUGE MEMBERS AND CONNECTIONS SHALL BE DESIGNED BY A DELEGATED ENGINEER REGISTERED IN THE STATE IN WHICH THIS PROJECT IS LOCATED. COMPLETE SHOP DRAWINGS SHALL BE SUBMITTED FOR APPROVAL PRIOR TO FABRICATION. REFER TO THE STRUCTURAL NOTES SHEET FOR MORE INFORMATION.

2 WALL SECTION
 SCALE: 3/4" = 1'-0"