




1 SERVICE COURT PLAN
 SCALE: 3/16" = 1'-0"

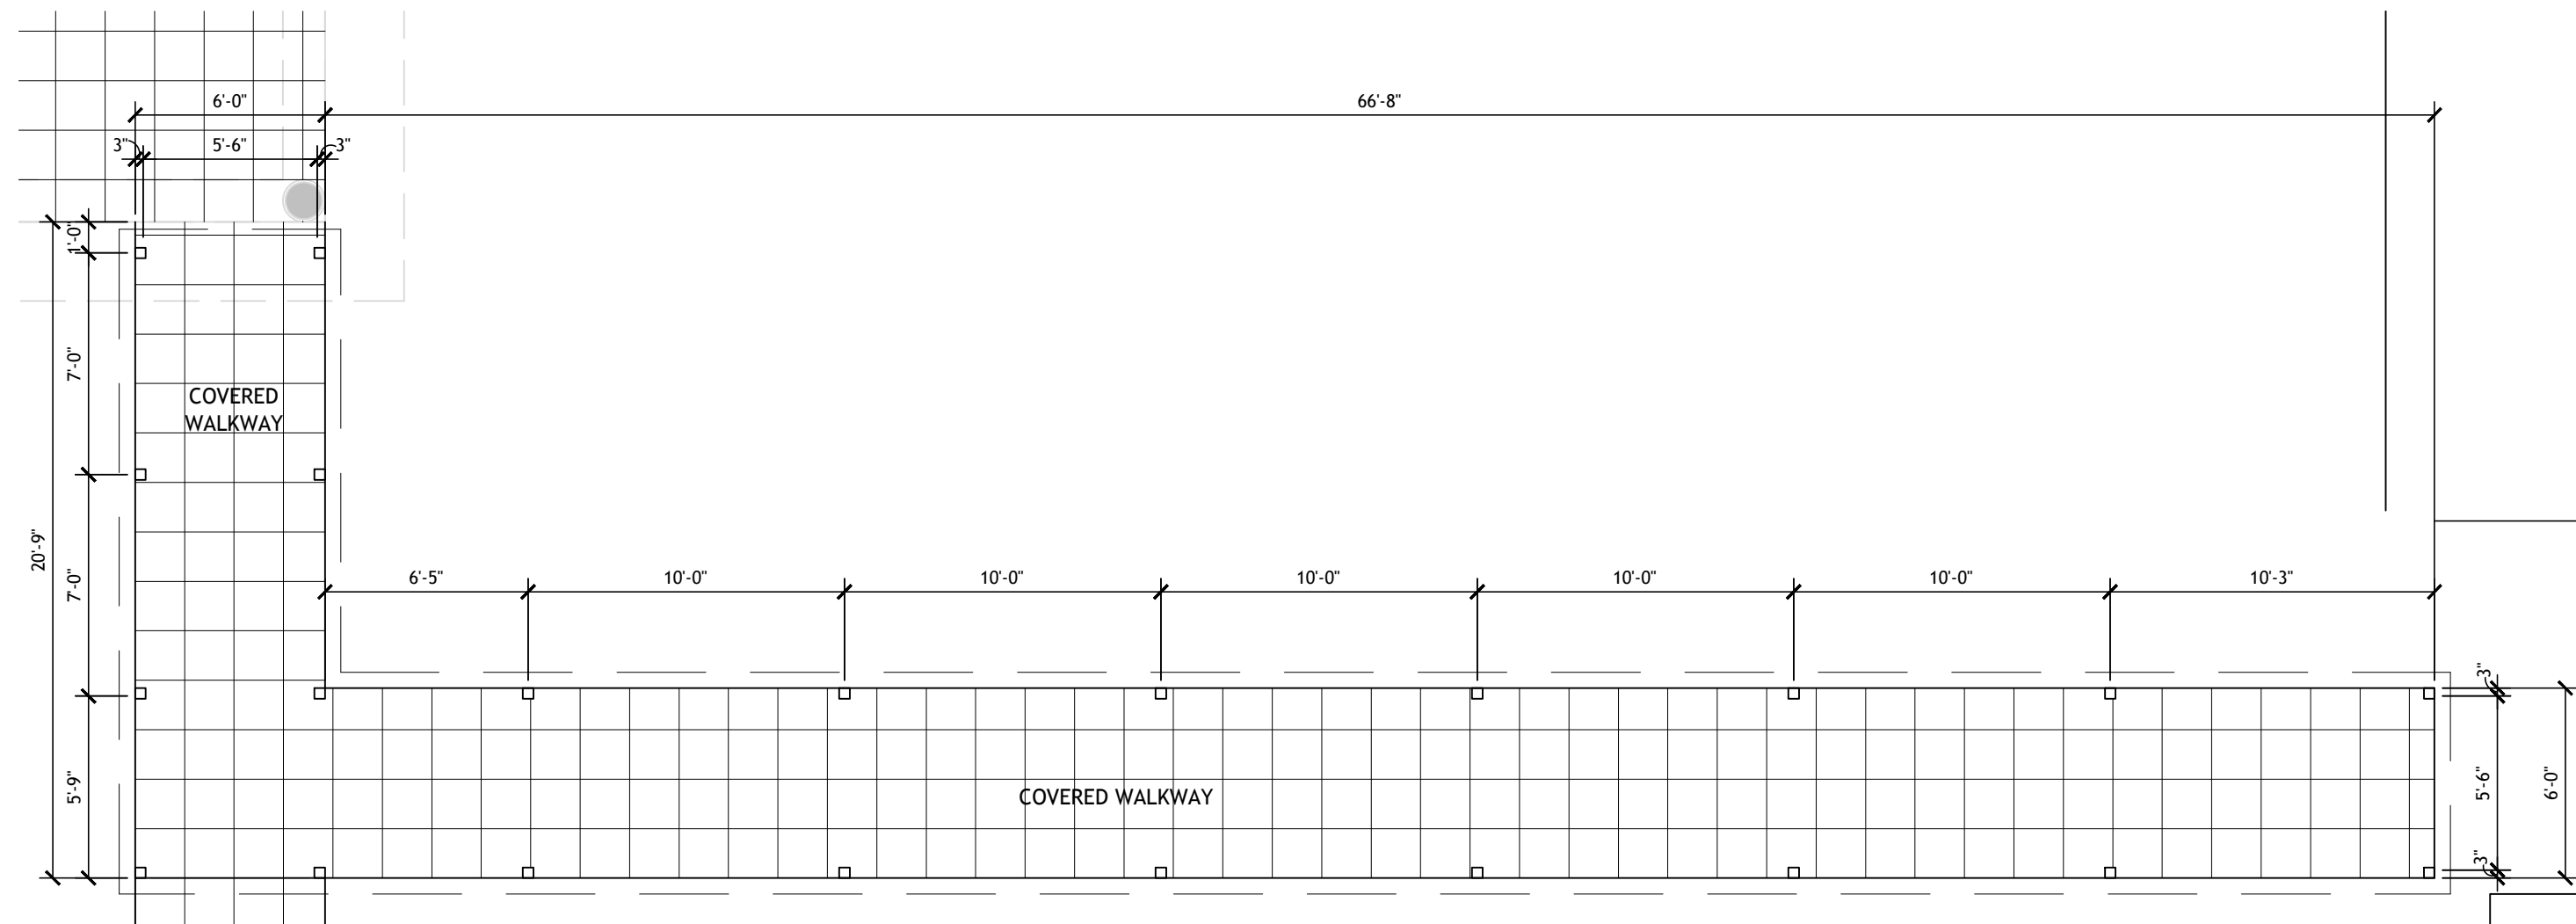


4 ENLARGED COVERED WALKWAY PLAN
 SCALE: 3/16" = 1'-0"

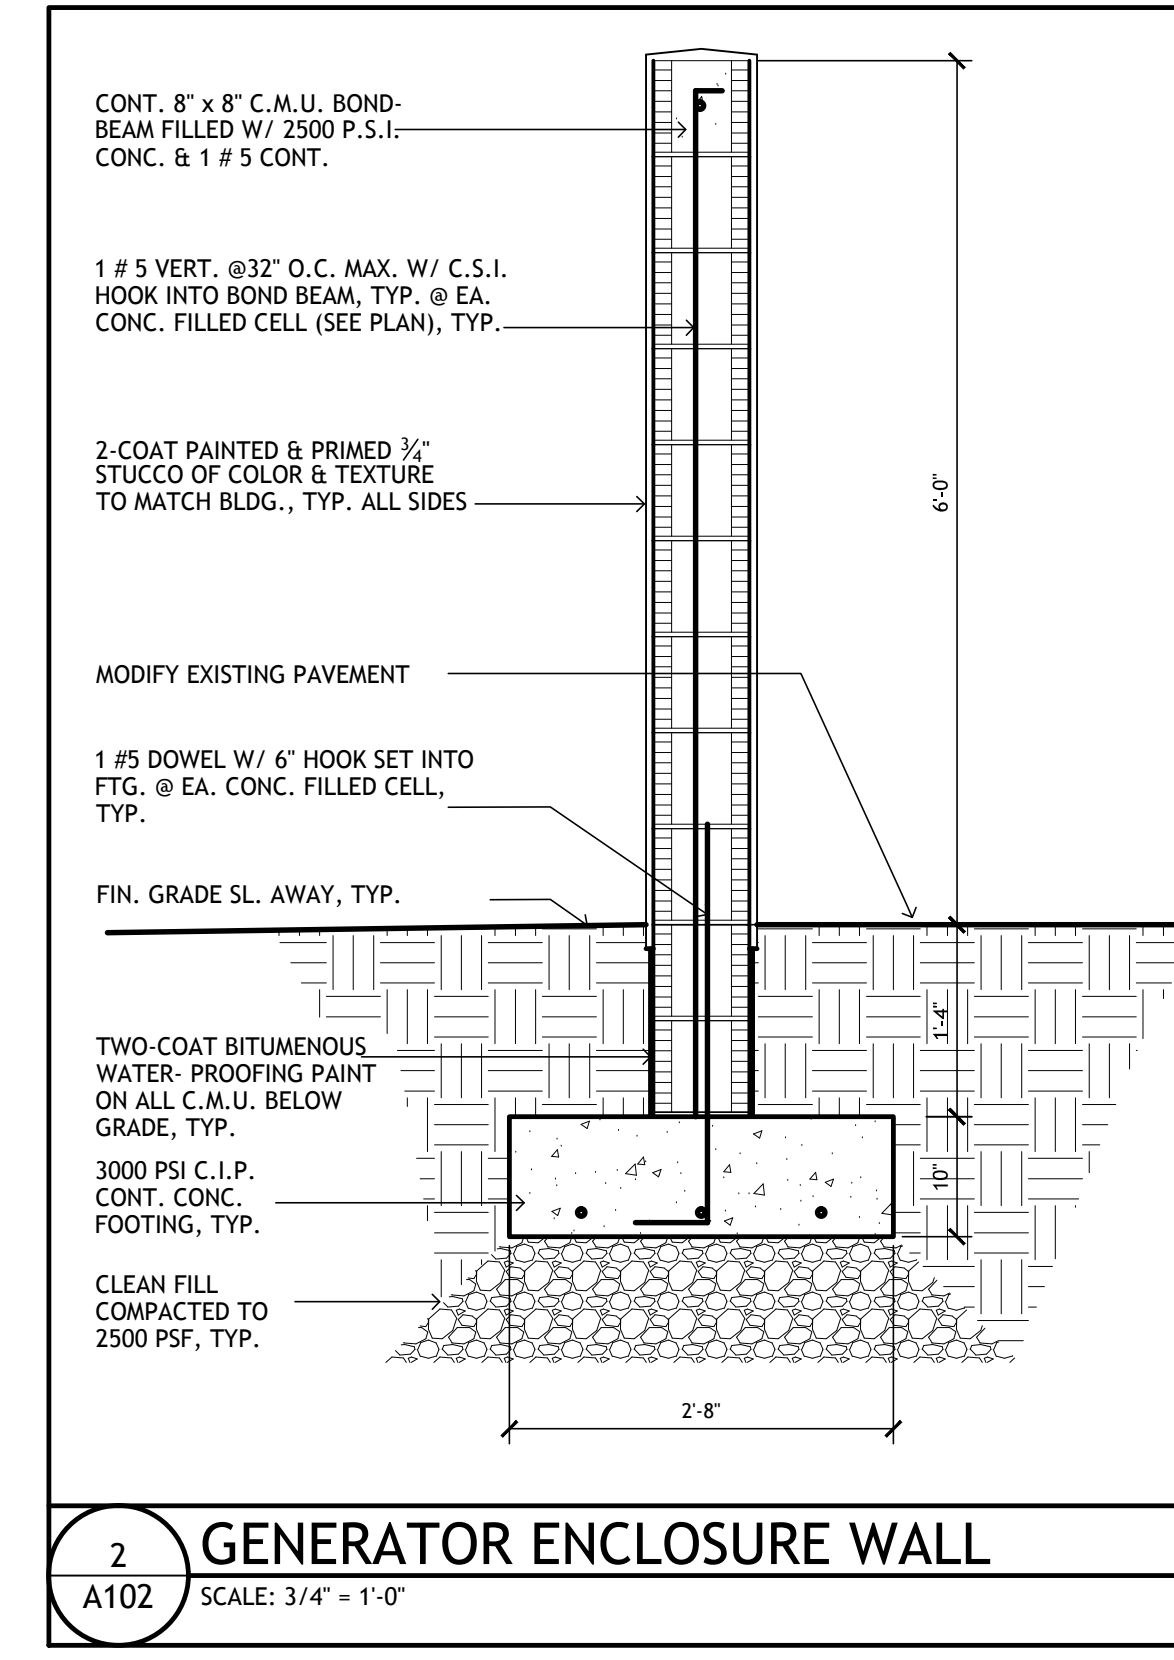


2 GENERATOR ENCLOSURE WALL
 SCALE: 3/4" = 1'-0"

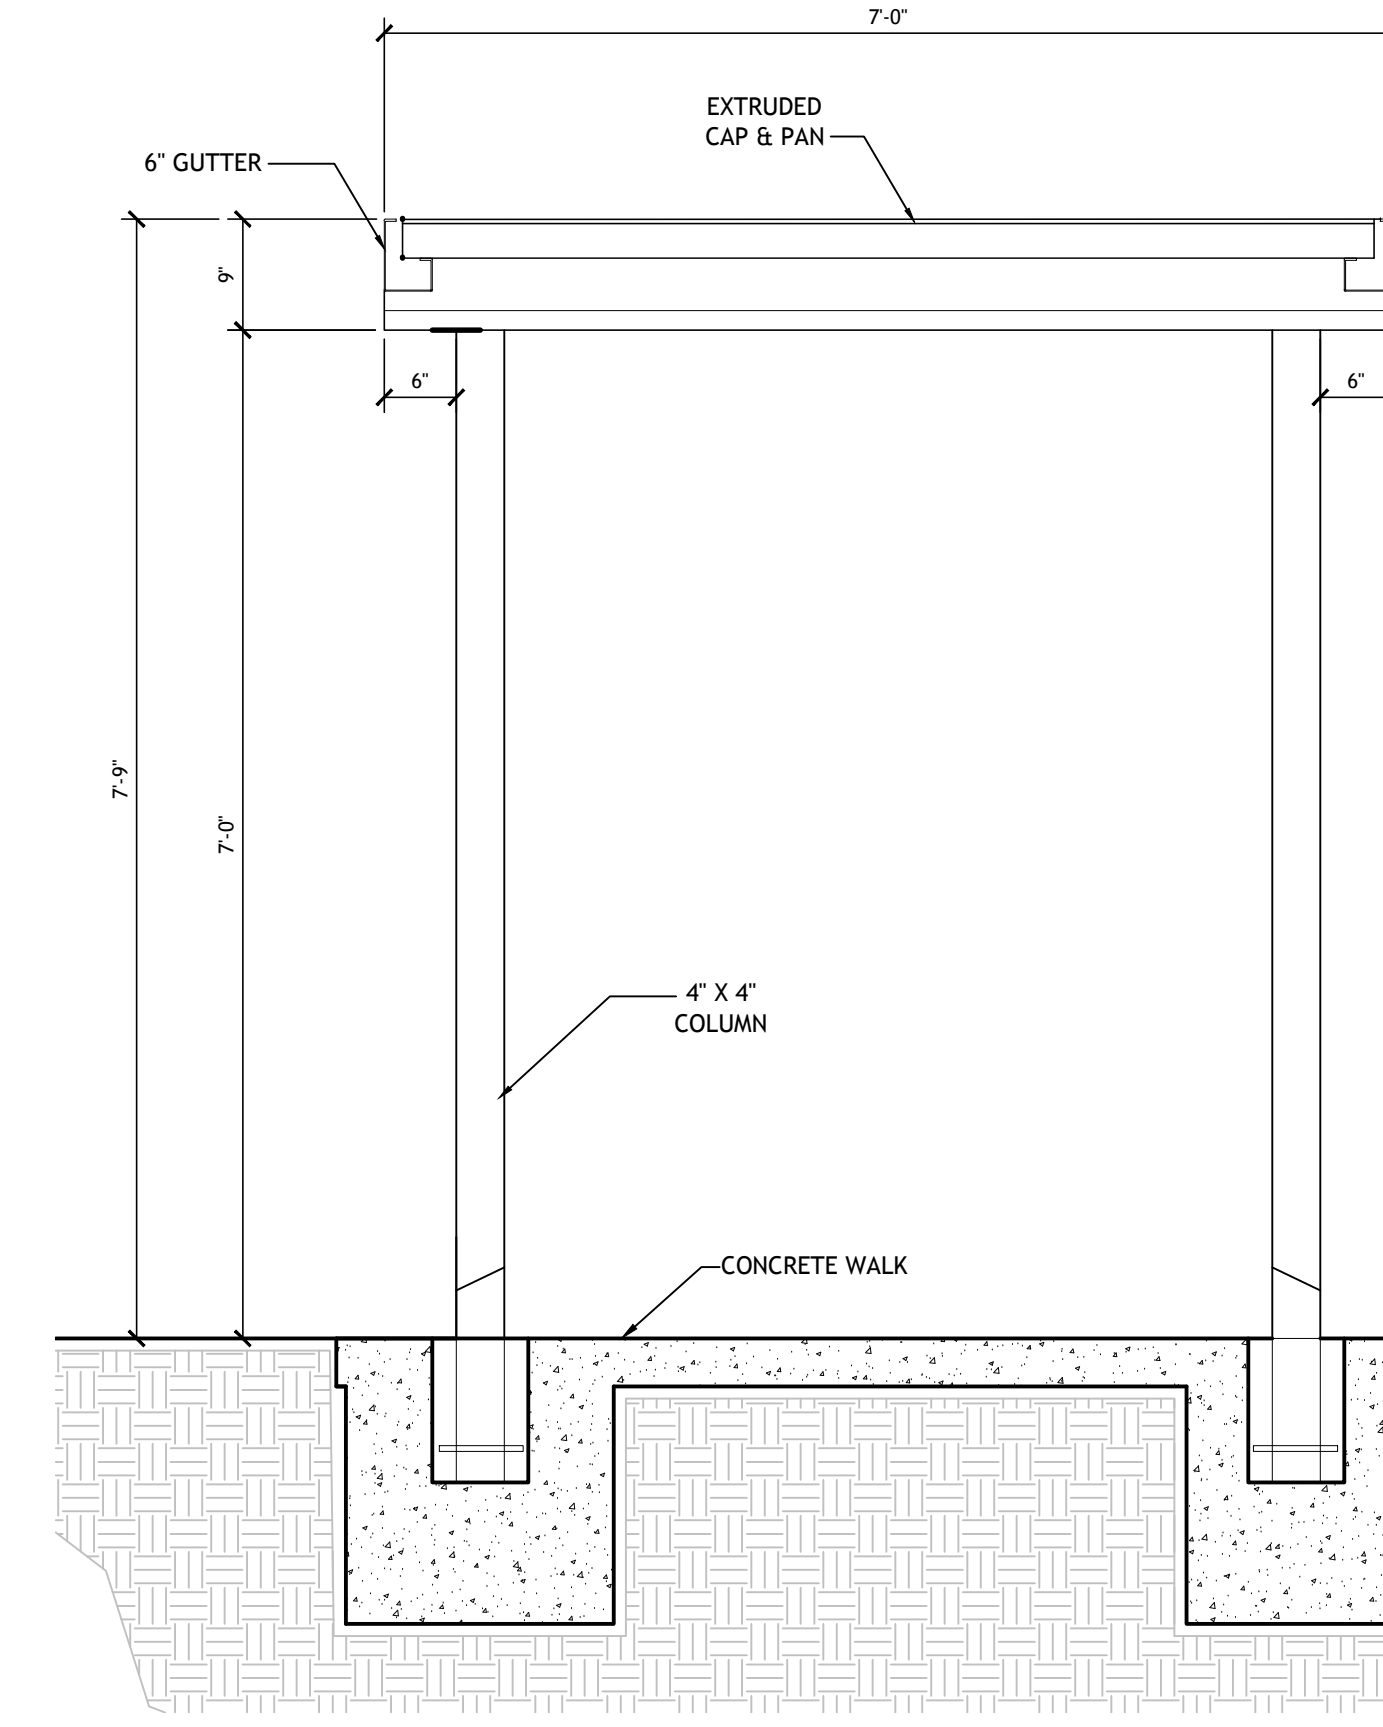


5 COVERED WALKWAY SECTION
 SCALE: 3/4" = 1'-0"

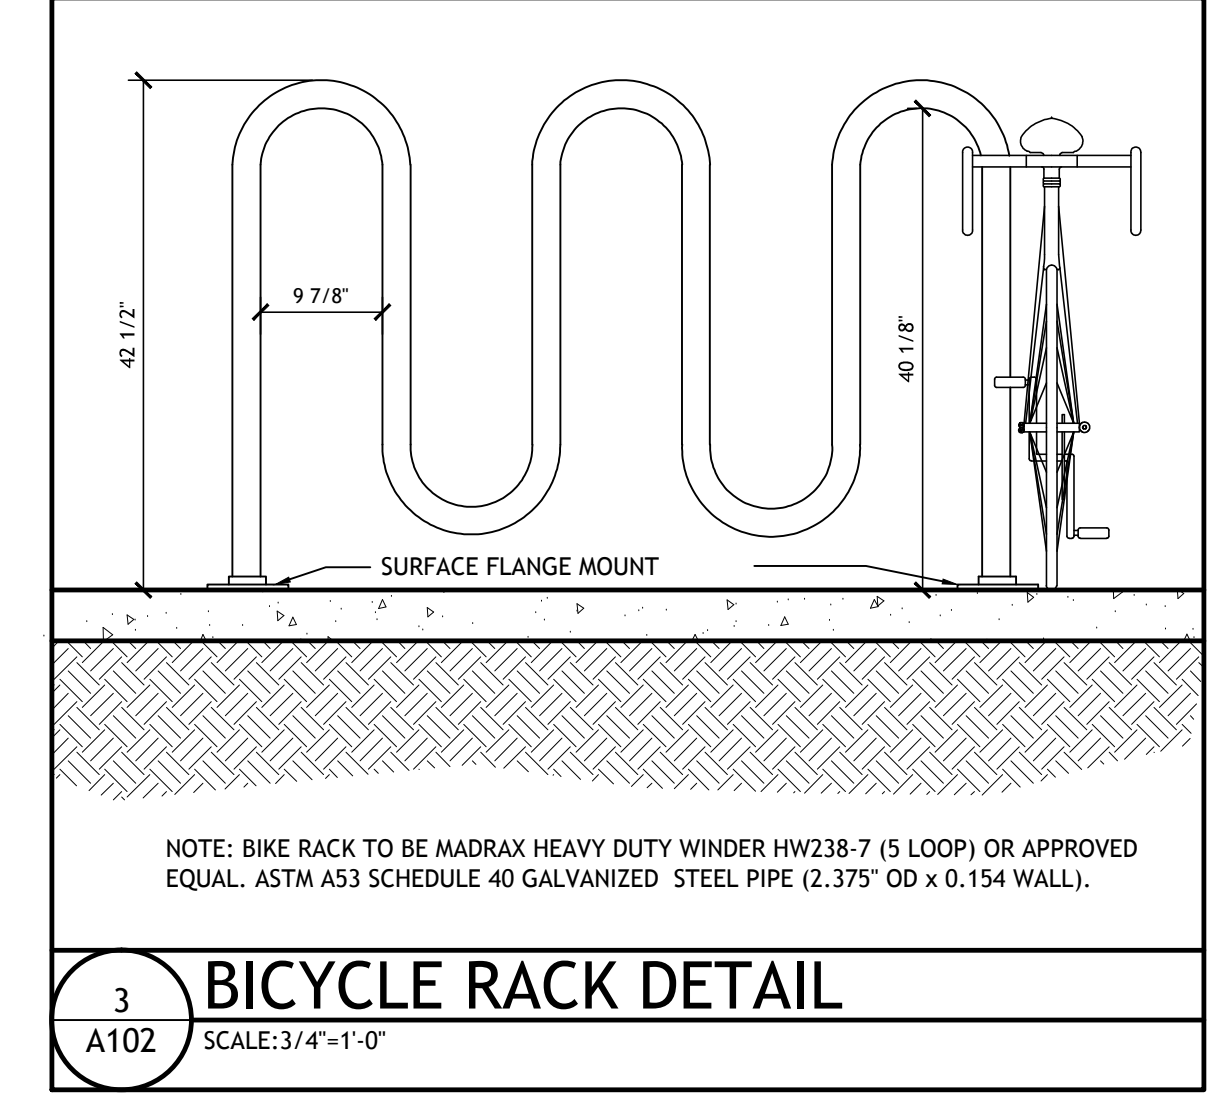

3 BICYCLE RACK DETAIL
 SCALE: 3/4" = 1'-0"

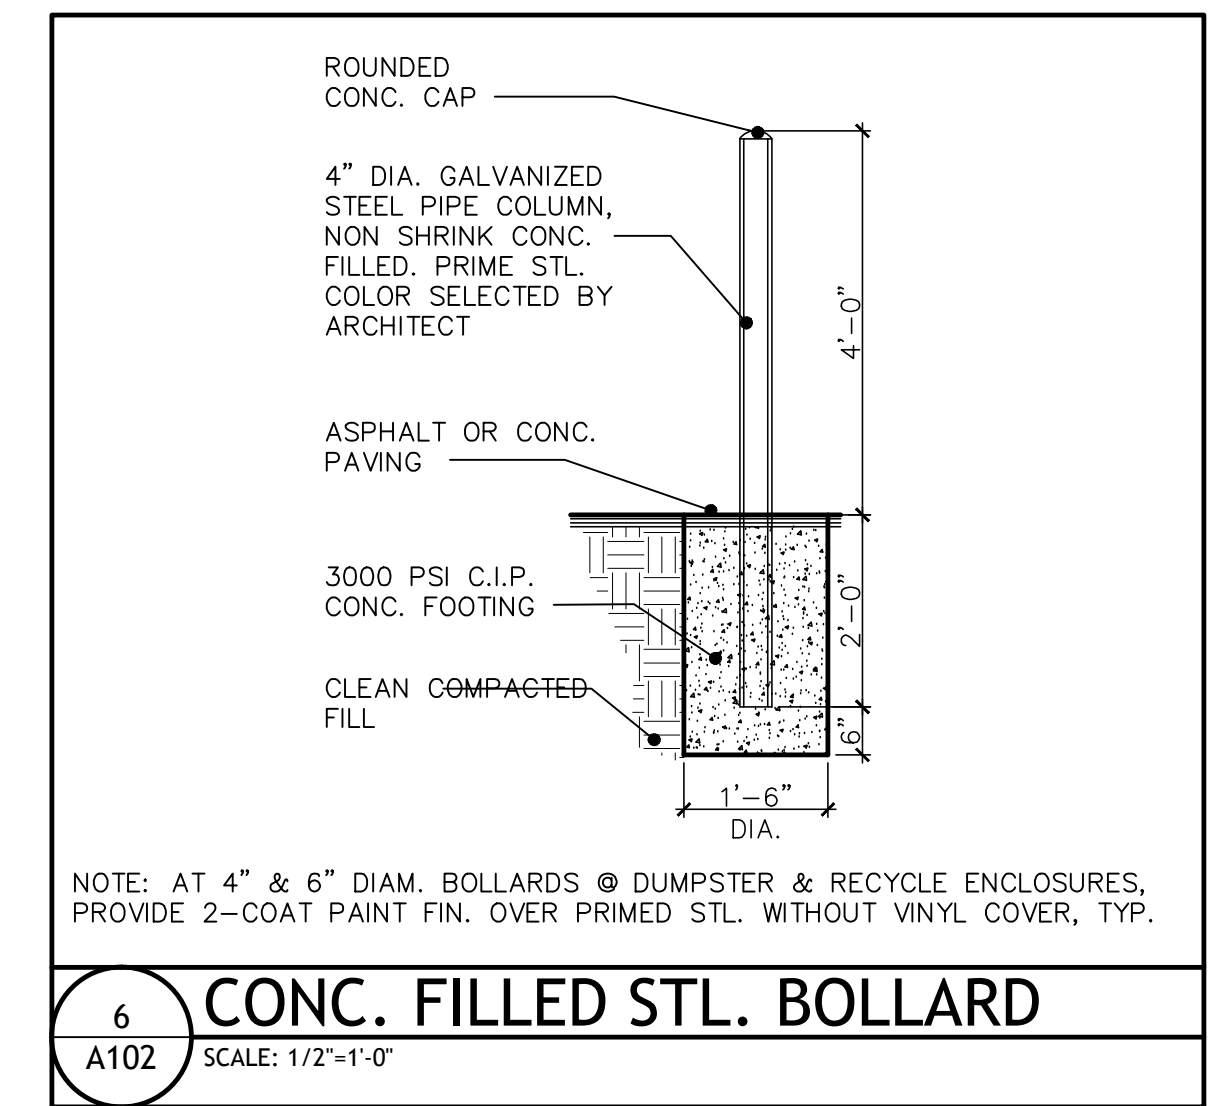

6 CONC. FILLED STL. BOLLARD
 SCALE: 1/2" = 1'-0"

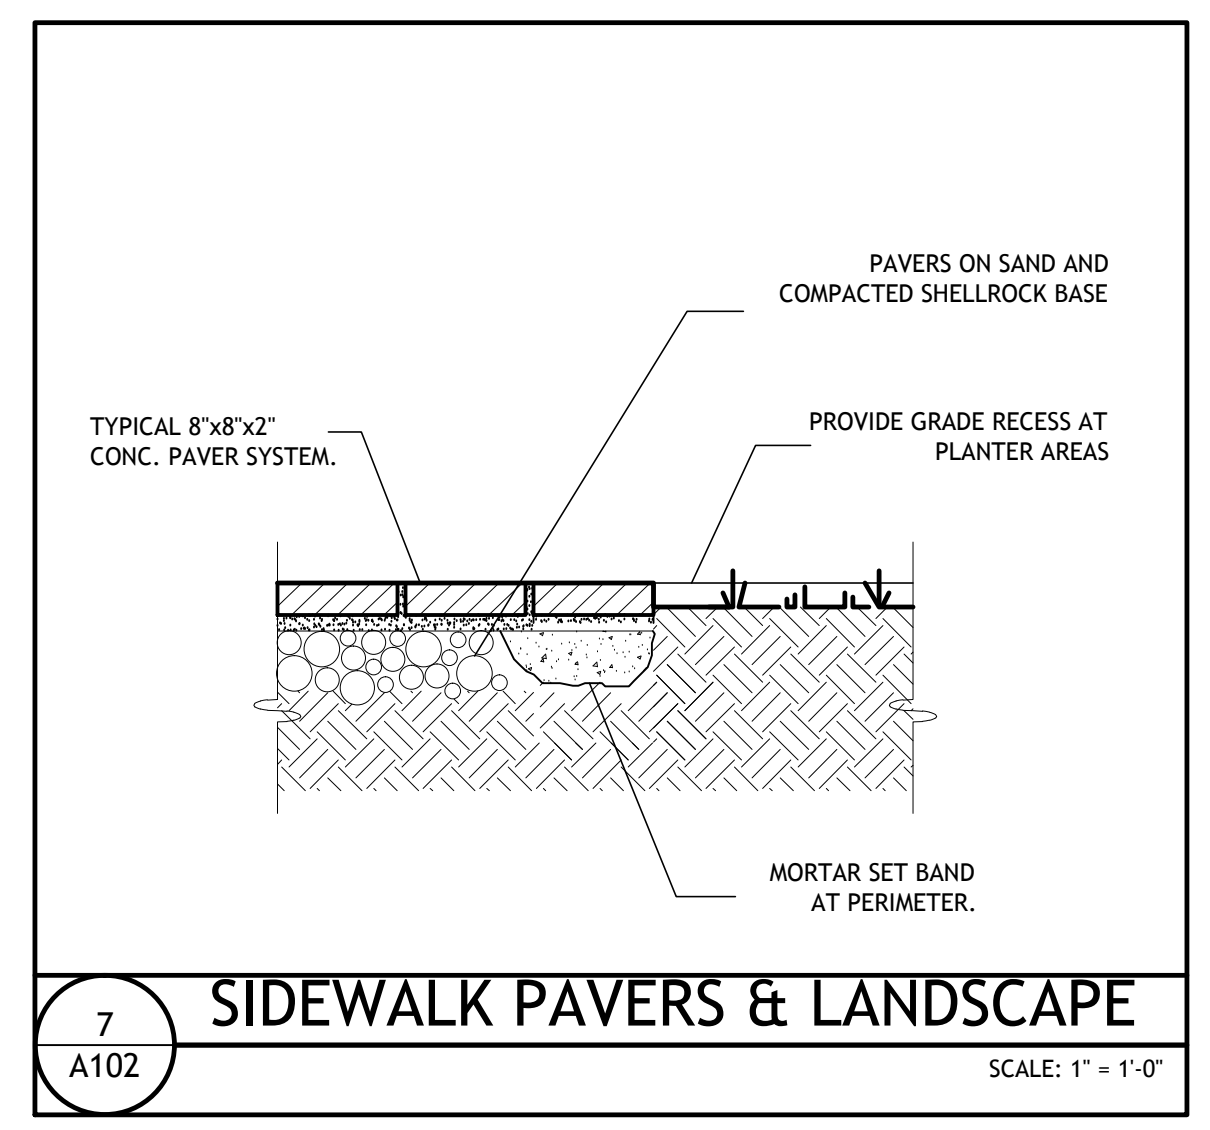

7 SIDEWALK PAVERS & LANDSCAPE
 SCALE: 1" = 1'-0"

REVISIONS	BY

Slattery & Associates
 ARCHITECTS PLANNERS
 2060 NW BOCA RATON BLVD.
 SUITE 2
 BOCA RATON, FL 33431
 TEL: 561-392-3848
 FAX: 561-392-5402
 WWW.SLATTERYARCHITECTS.COM

ACTIVITY CENTER FOR FLORENCE FULLER CHILD DEVELOPMENT CENTERS WEST CAMPUS
 S.W. 185TH STREET
 BOCA RATON, PALM BEACH COUNTY, FLORIDA

BIDDING NOT FOR CONSTRUCTION
 SEAL DATE: X-X-X
 SLATTERY & ASSOCIATES
 FLORIDA REGISTRATION # AA0003381

DRAWN	CR, DR, AB
CHECKED	KB
DATE	10-21-16
SCALE	AS NOTED
JOB NO.	2011-64
SHEET	

A102

SITE PLAN

DATE: OCT 24 4 2