


REG

ARCHITECTS
INTERIORS
PLANNERS
INCORPORATED

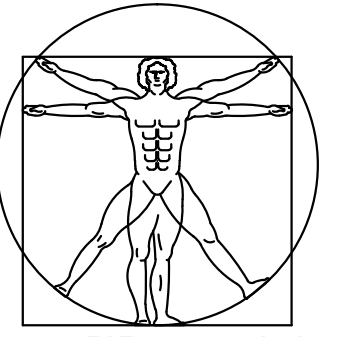

EST. 1988

RICK GONZALEZ, A.I.A.
PRESIDENT AR-0014172

300 CLEMATIS STREET
WEST PALM BEACH
FLORIDA 33401
PH: (561) - 659 - 2383
FAX: (561) - 659 - 5546

www.regarchitects.com

CORPORATION NUMBER
AA-0002447

**VILLAGE
COMMONS**

SUITE 602B

WEST PALM BEACH, FL. 33409

REVISIONS	NO.
	△
	△
	△
	△

DATE 10-20-2016

SCALE 1" = 60'-0"

DRAWN BC

CHECKED MHA/REG


REG No. 16020

© 2016

OWNERSHIP AND USE OF THESE DOCUMENTS & SPECIFICATIONS AS INSTRUMENTS OF SERVICE ARE AND SHALL REMAIN THE PROPERTY OF THE ARCHITECT WHETHER THE PROJECT THEY ARE MADE FOR IS EXECUTED OR NOT. THEY SHALL NOT BE USED BY THE OWNER OR OTHERS ON OTHER PROJECTS OR FOR ADDITIONS TO THIS PROJECT BY OTHERS, EXCEPT BY AGREEMENT IN WRITING AND WITH APPROPRIATE COMPENSATION TO THE ARCHITECT.

ARCHITECTURAL
SITE
LAYOUT PLAN

A-0.01

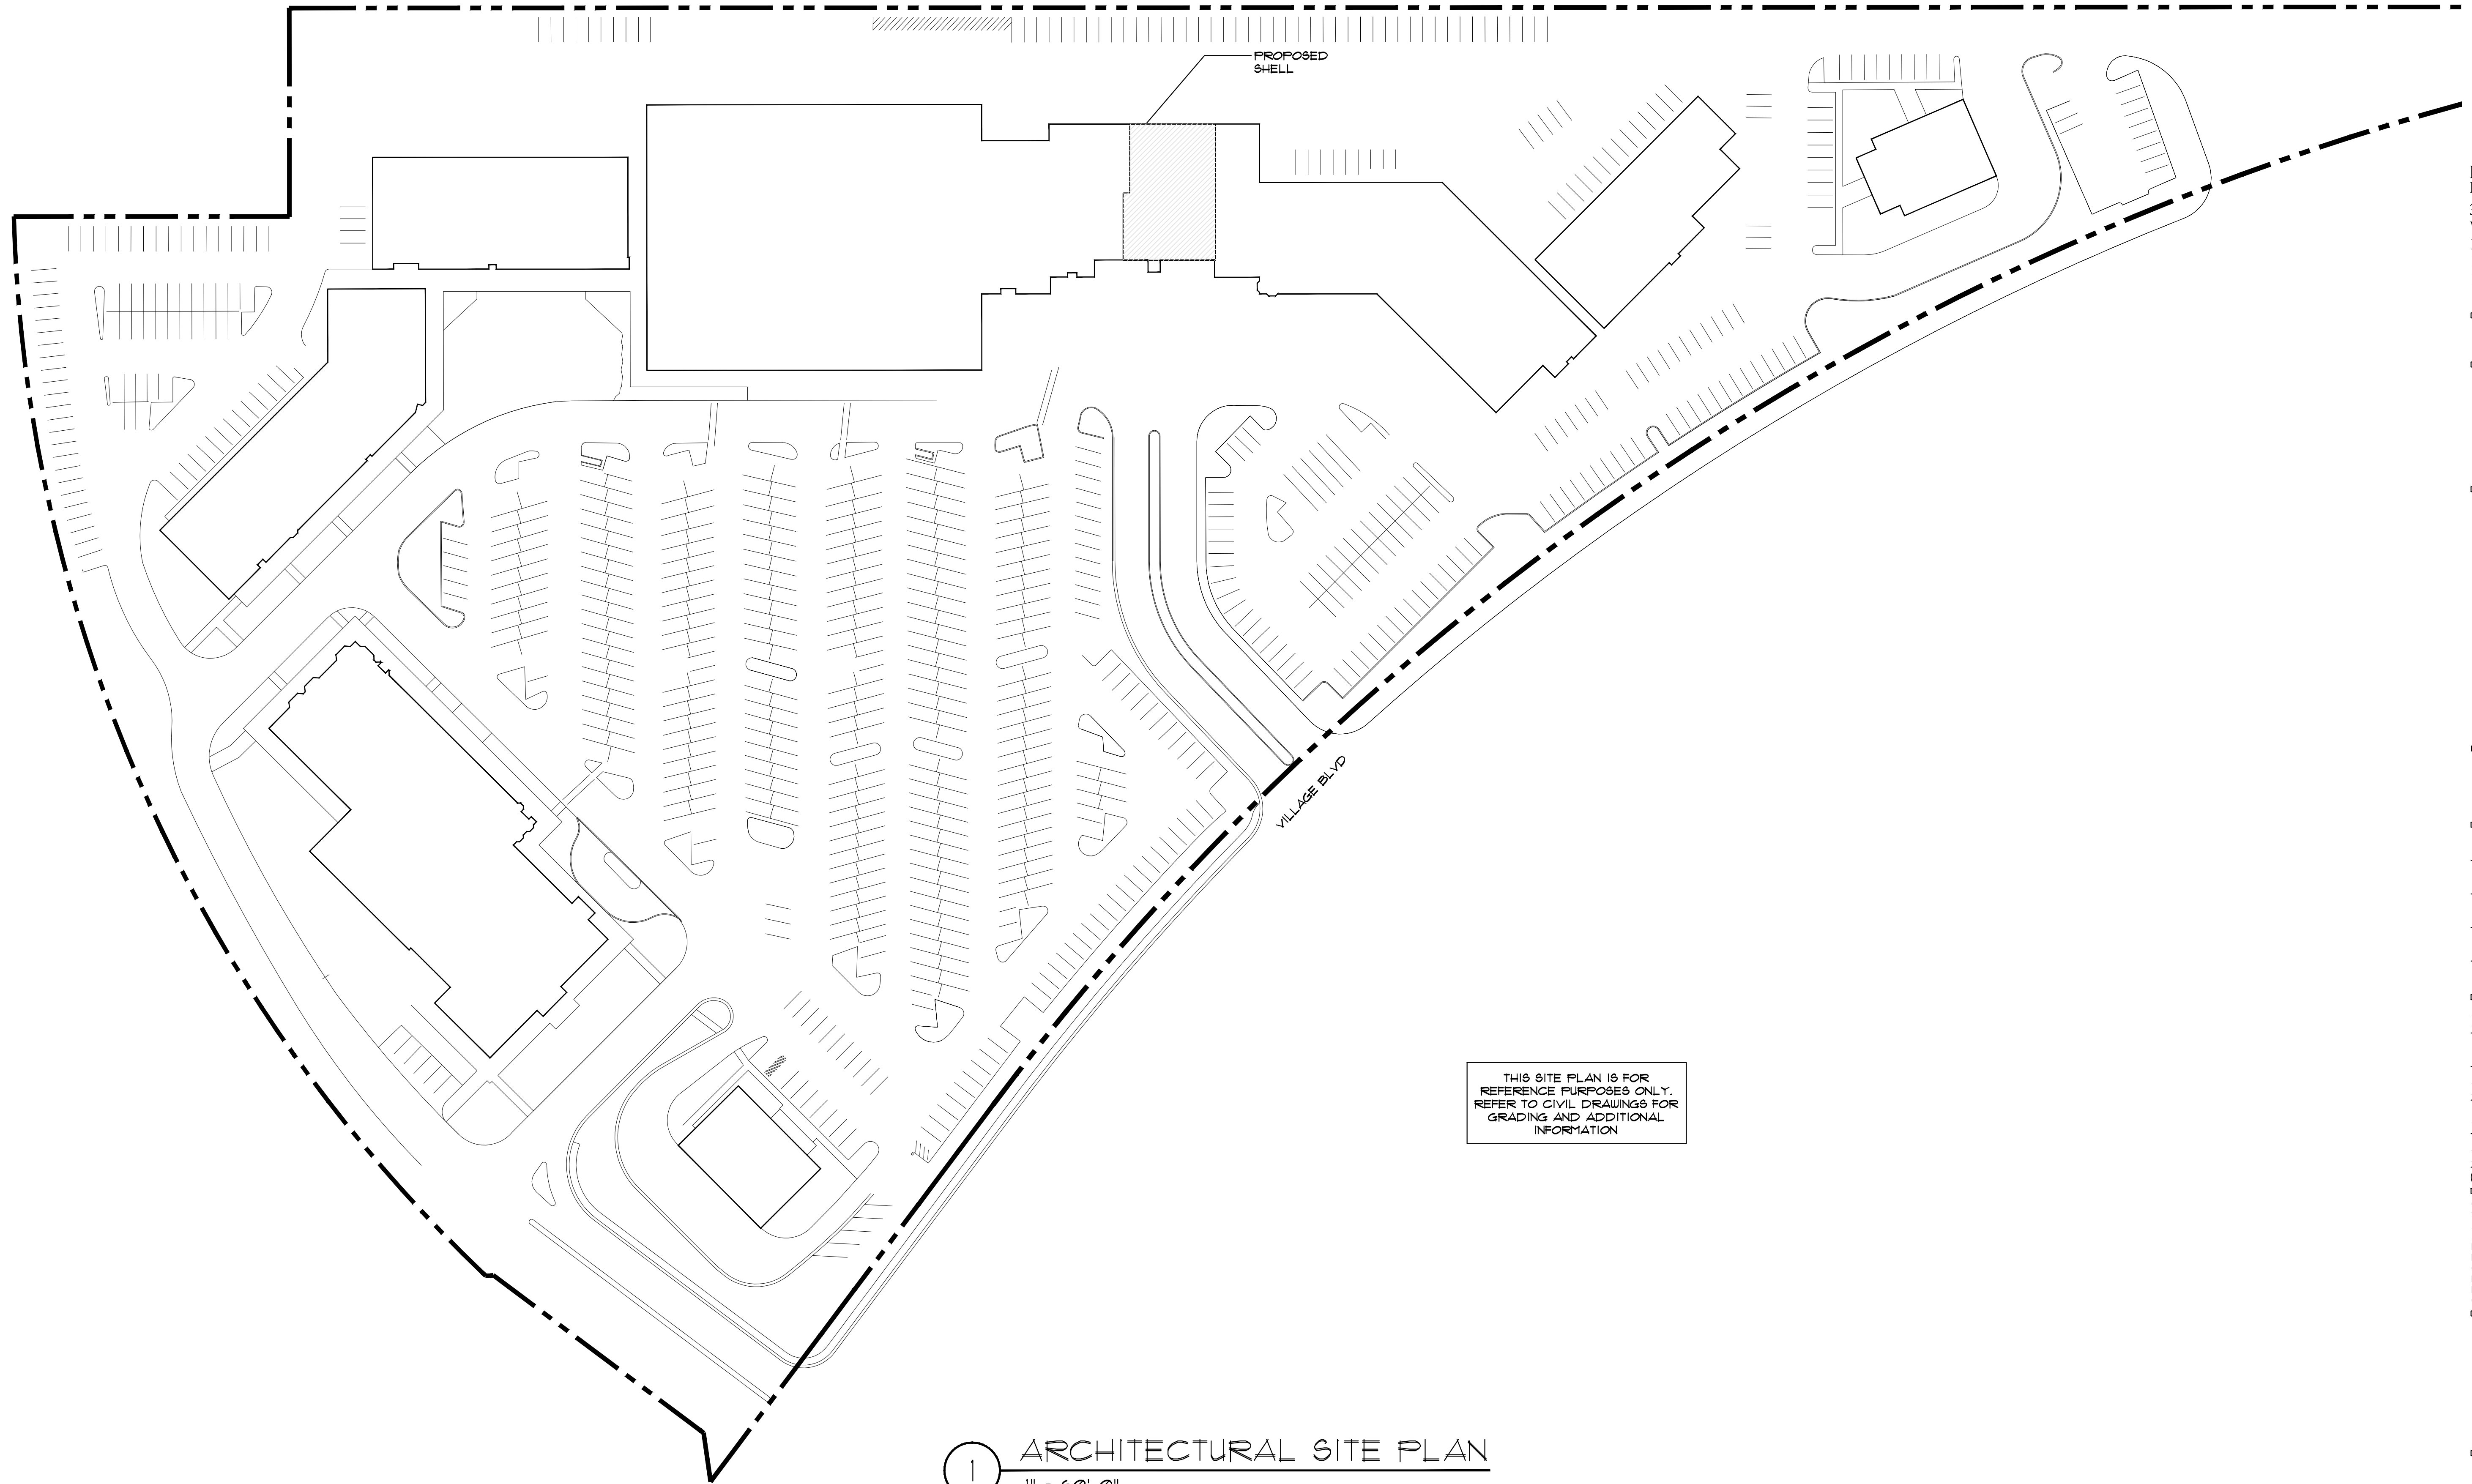

THIS SITE PLAN IS FOR
REFERENCE PURPOSES ONLY.
REFER TO CIVIL DRAWINGS FOR
GRADING AND ADDITIONAL
INFORMATION

1 ARCHITECTURAL SITE PLAN
1" = 60'-0"