




6 COUNTERTOP DETAIL
SCALE: 3/4" = 1'-0"

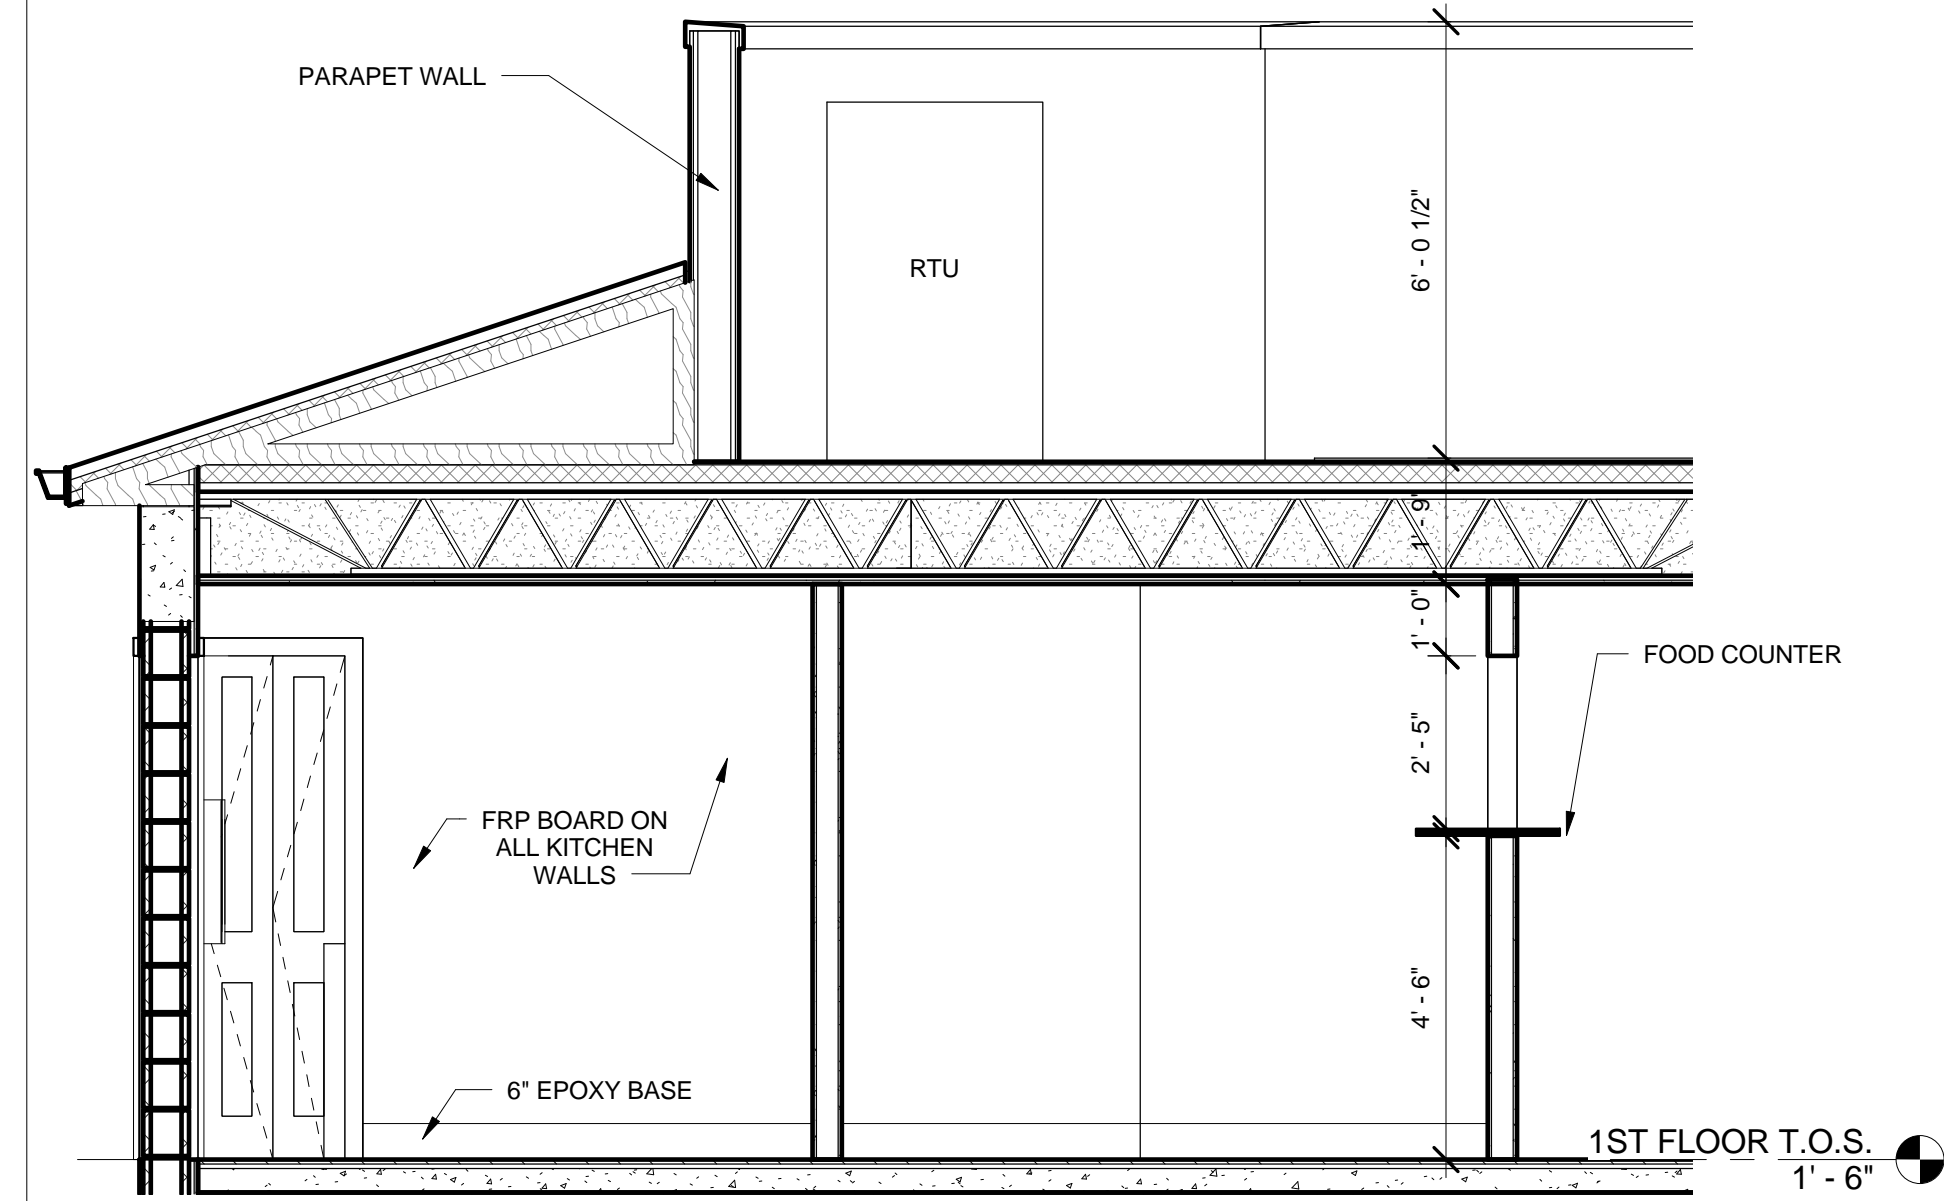


4 KITCHEN SECTION 1
SCALE: 3/8" = 1'-0"

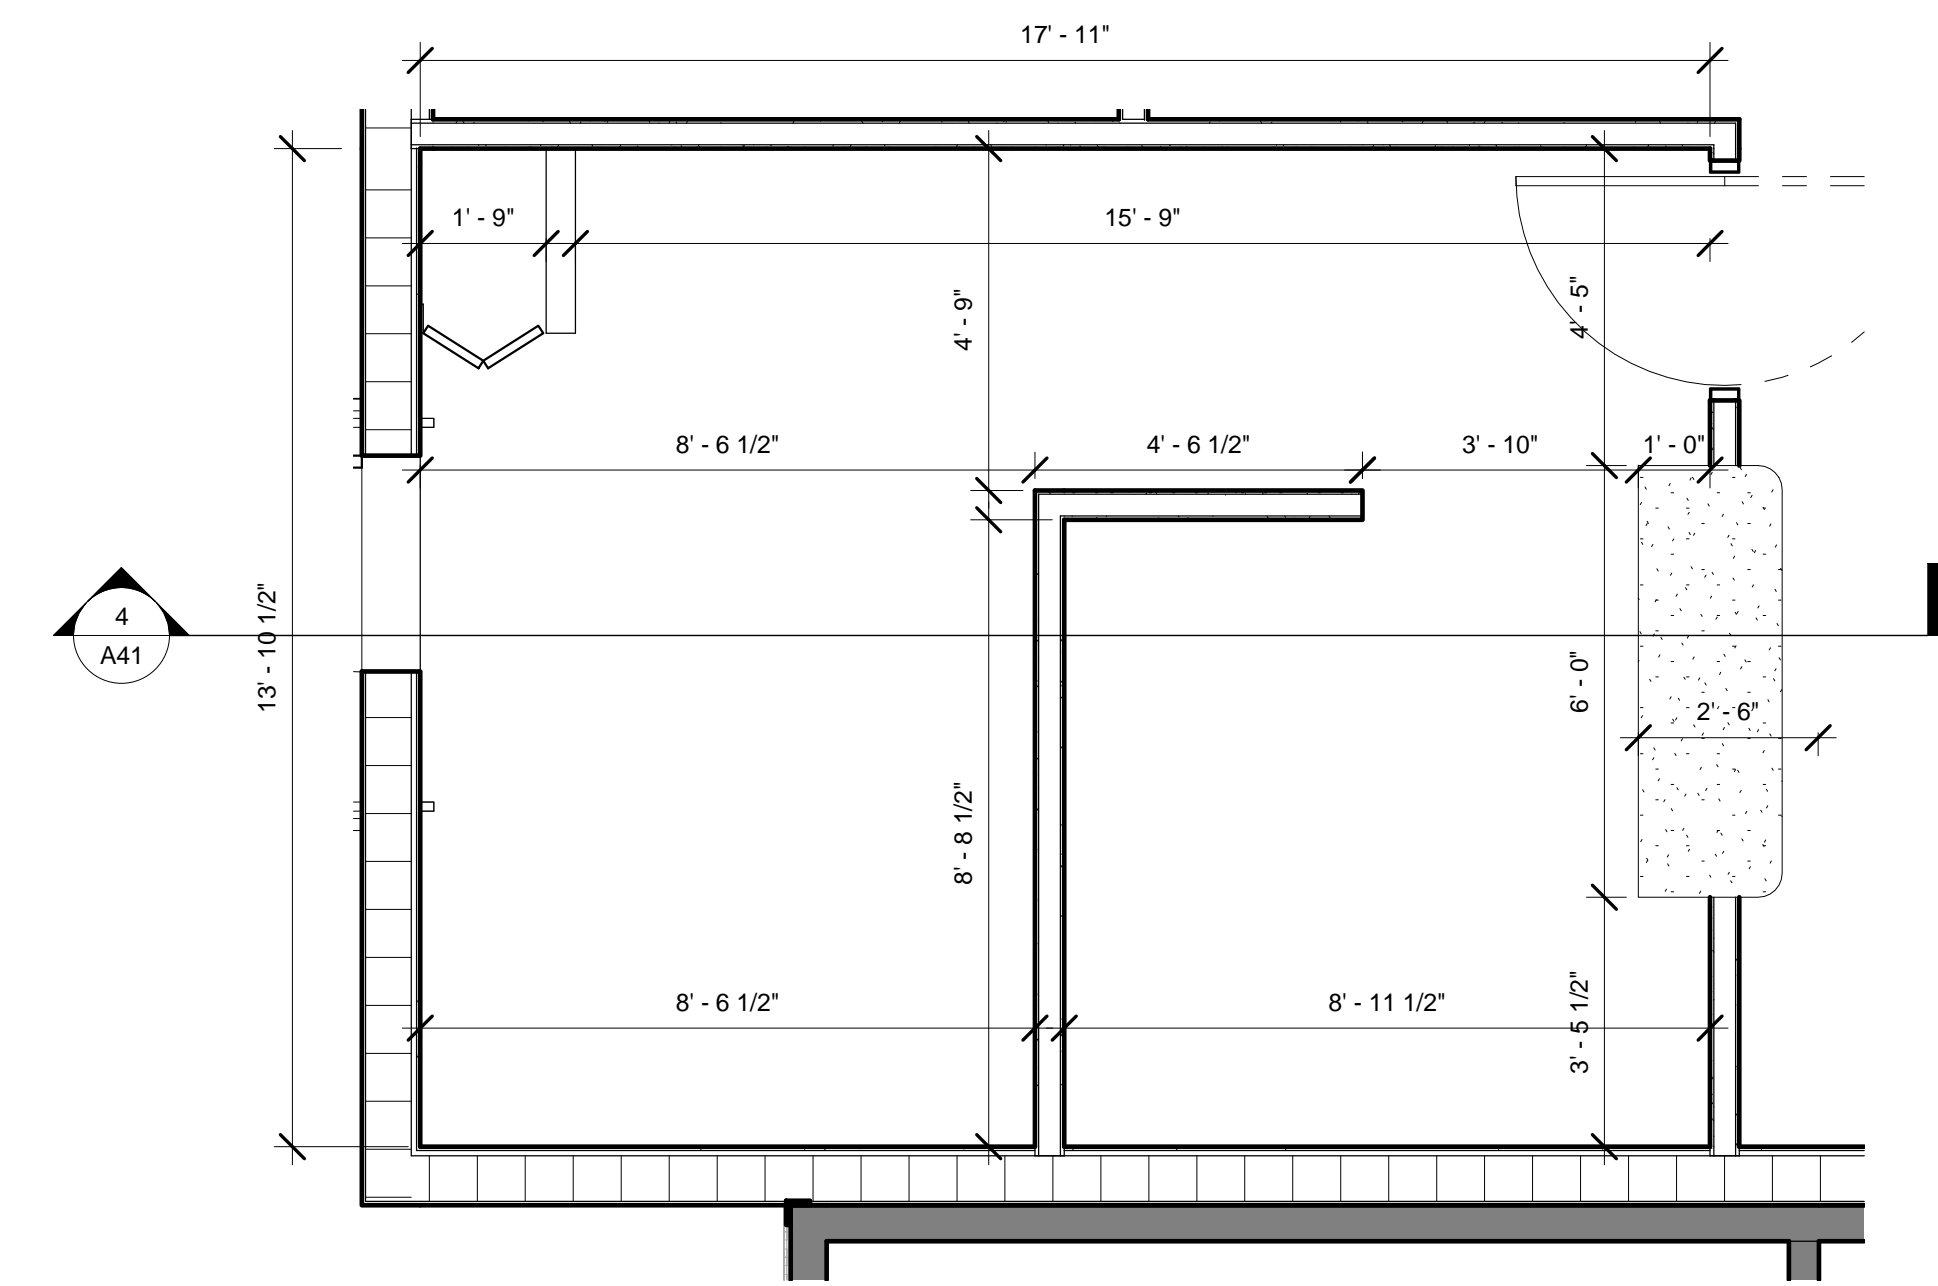


2 KITCHEN ENLARGED PLAN
SCALE: 3/8" = 1'-0"

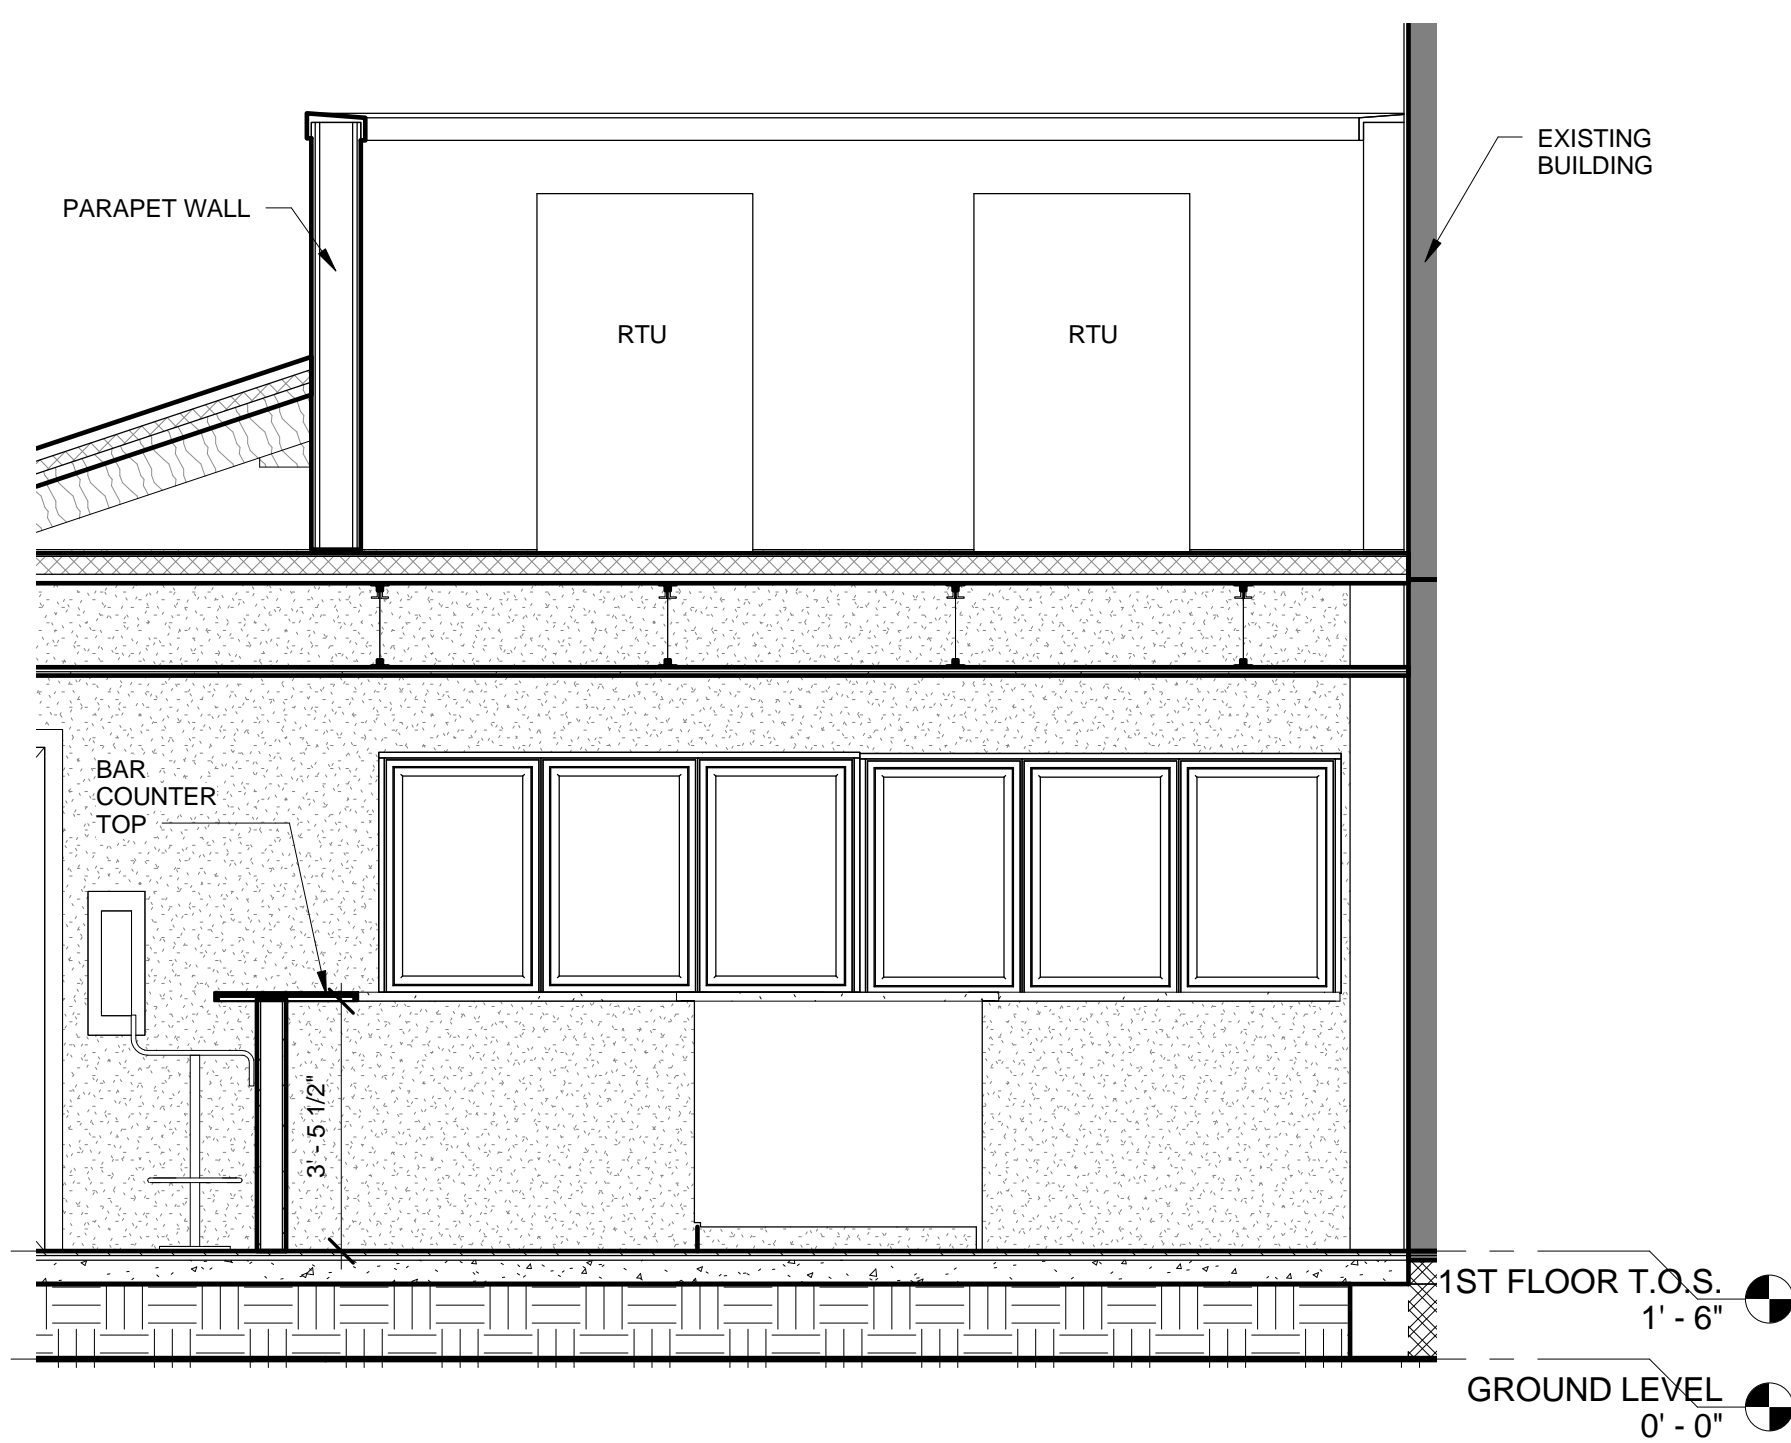

5 BAR SECTION 2
SCALE: 3/8" = 1'-0"

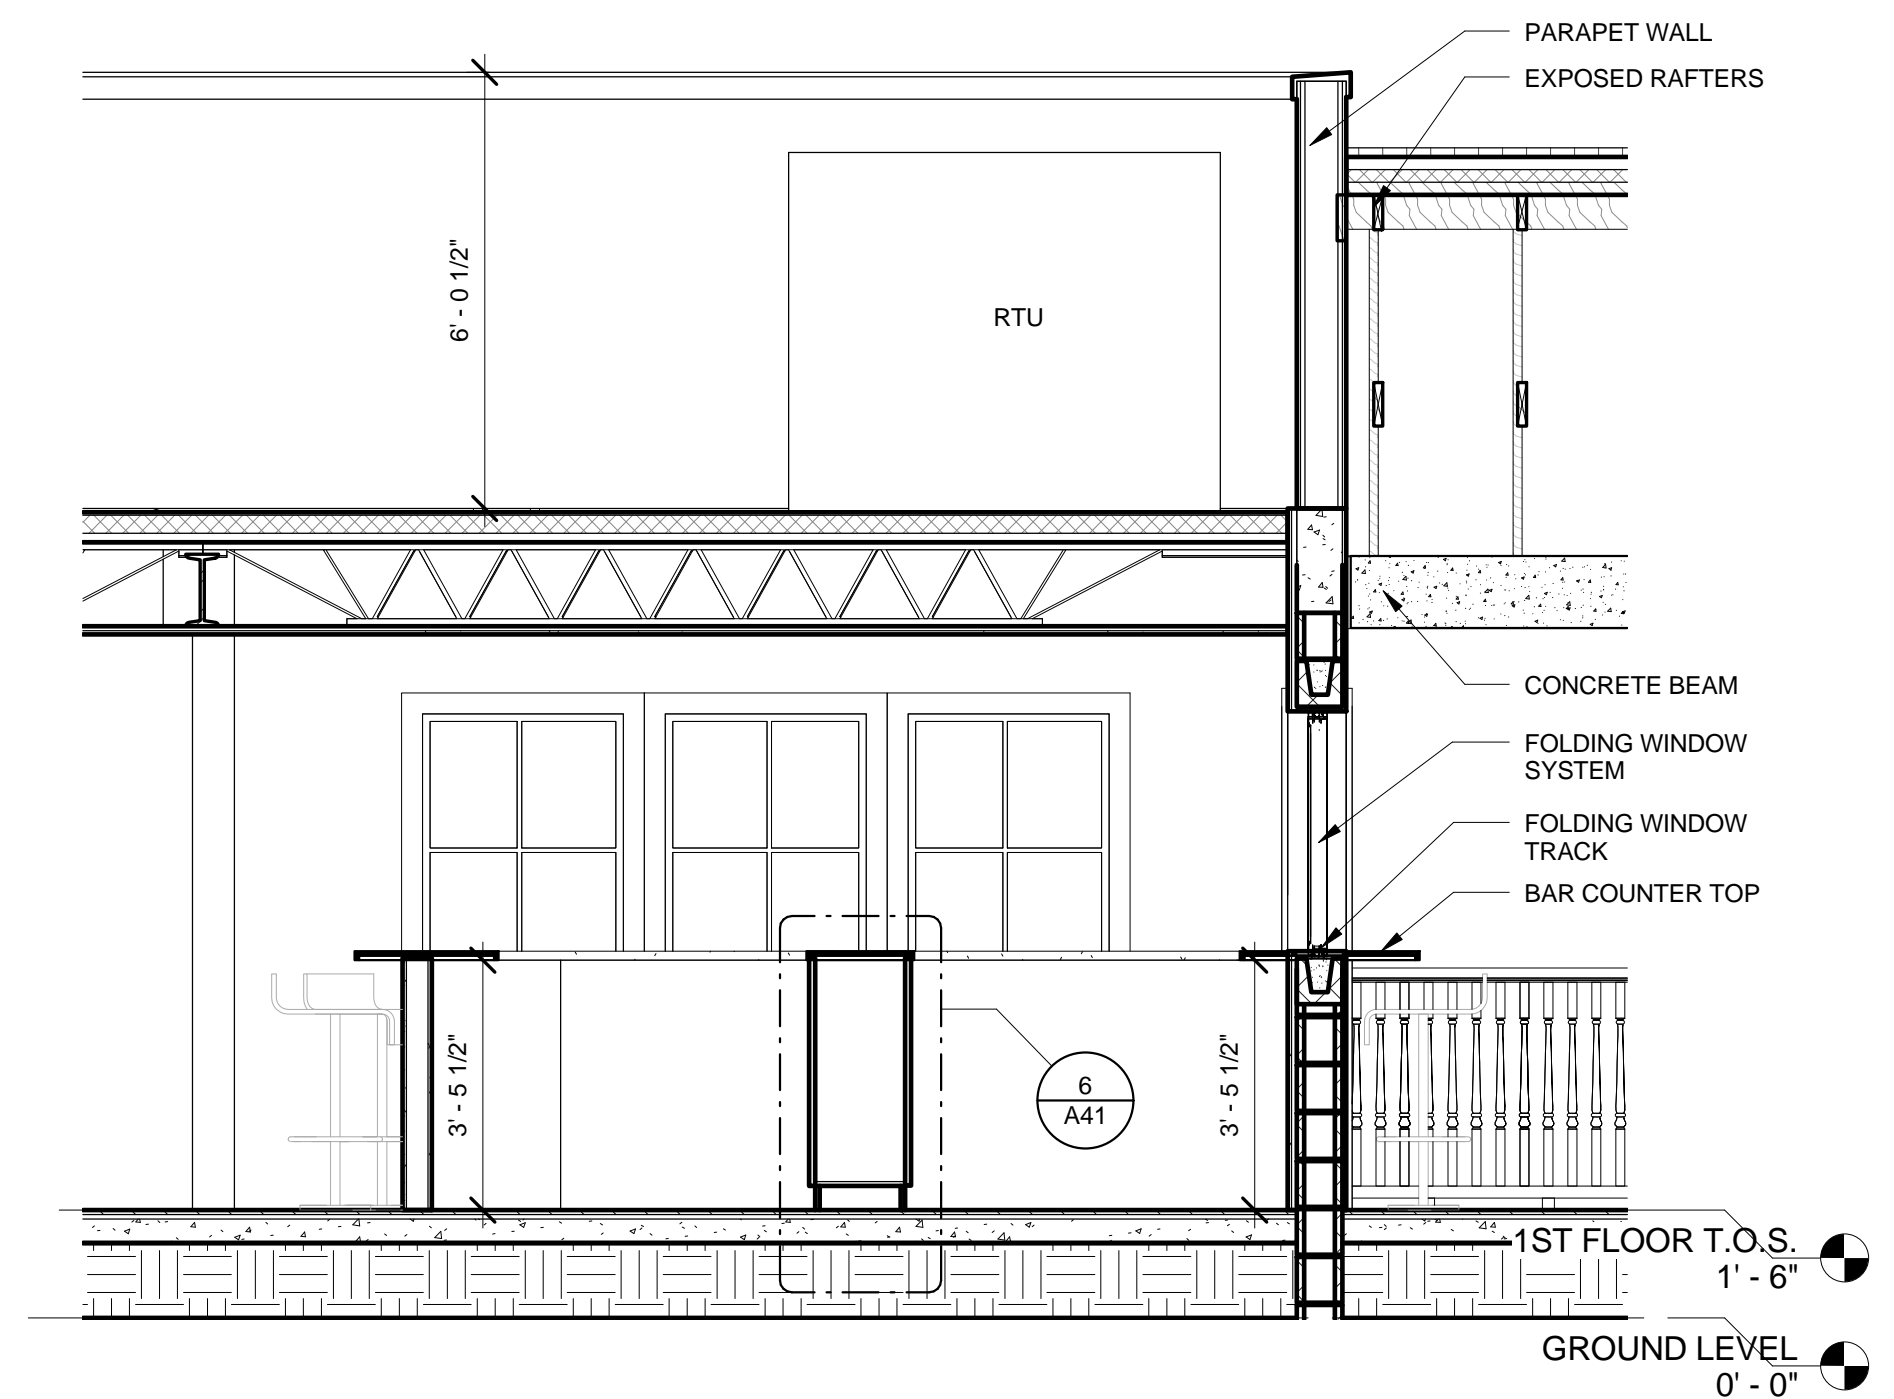

3 BAR SECTION DETAIL 1
SCALE: 3/8" = 1'-0"

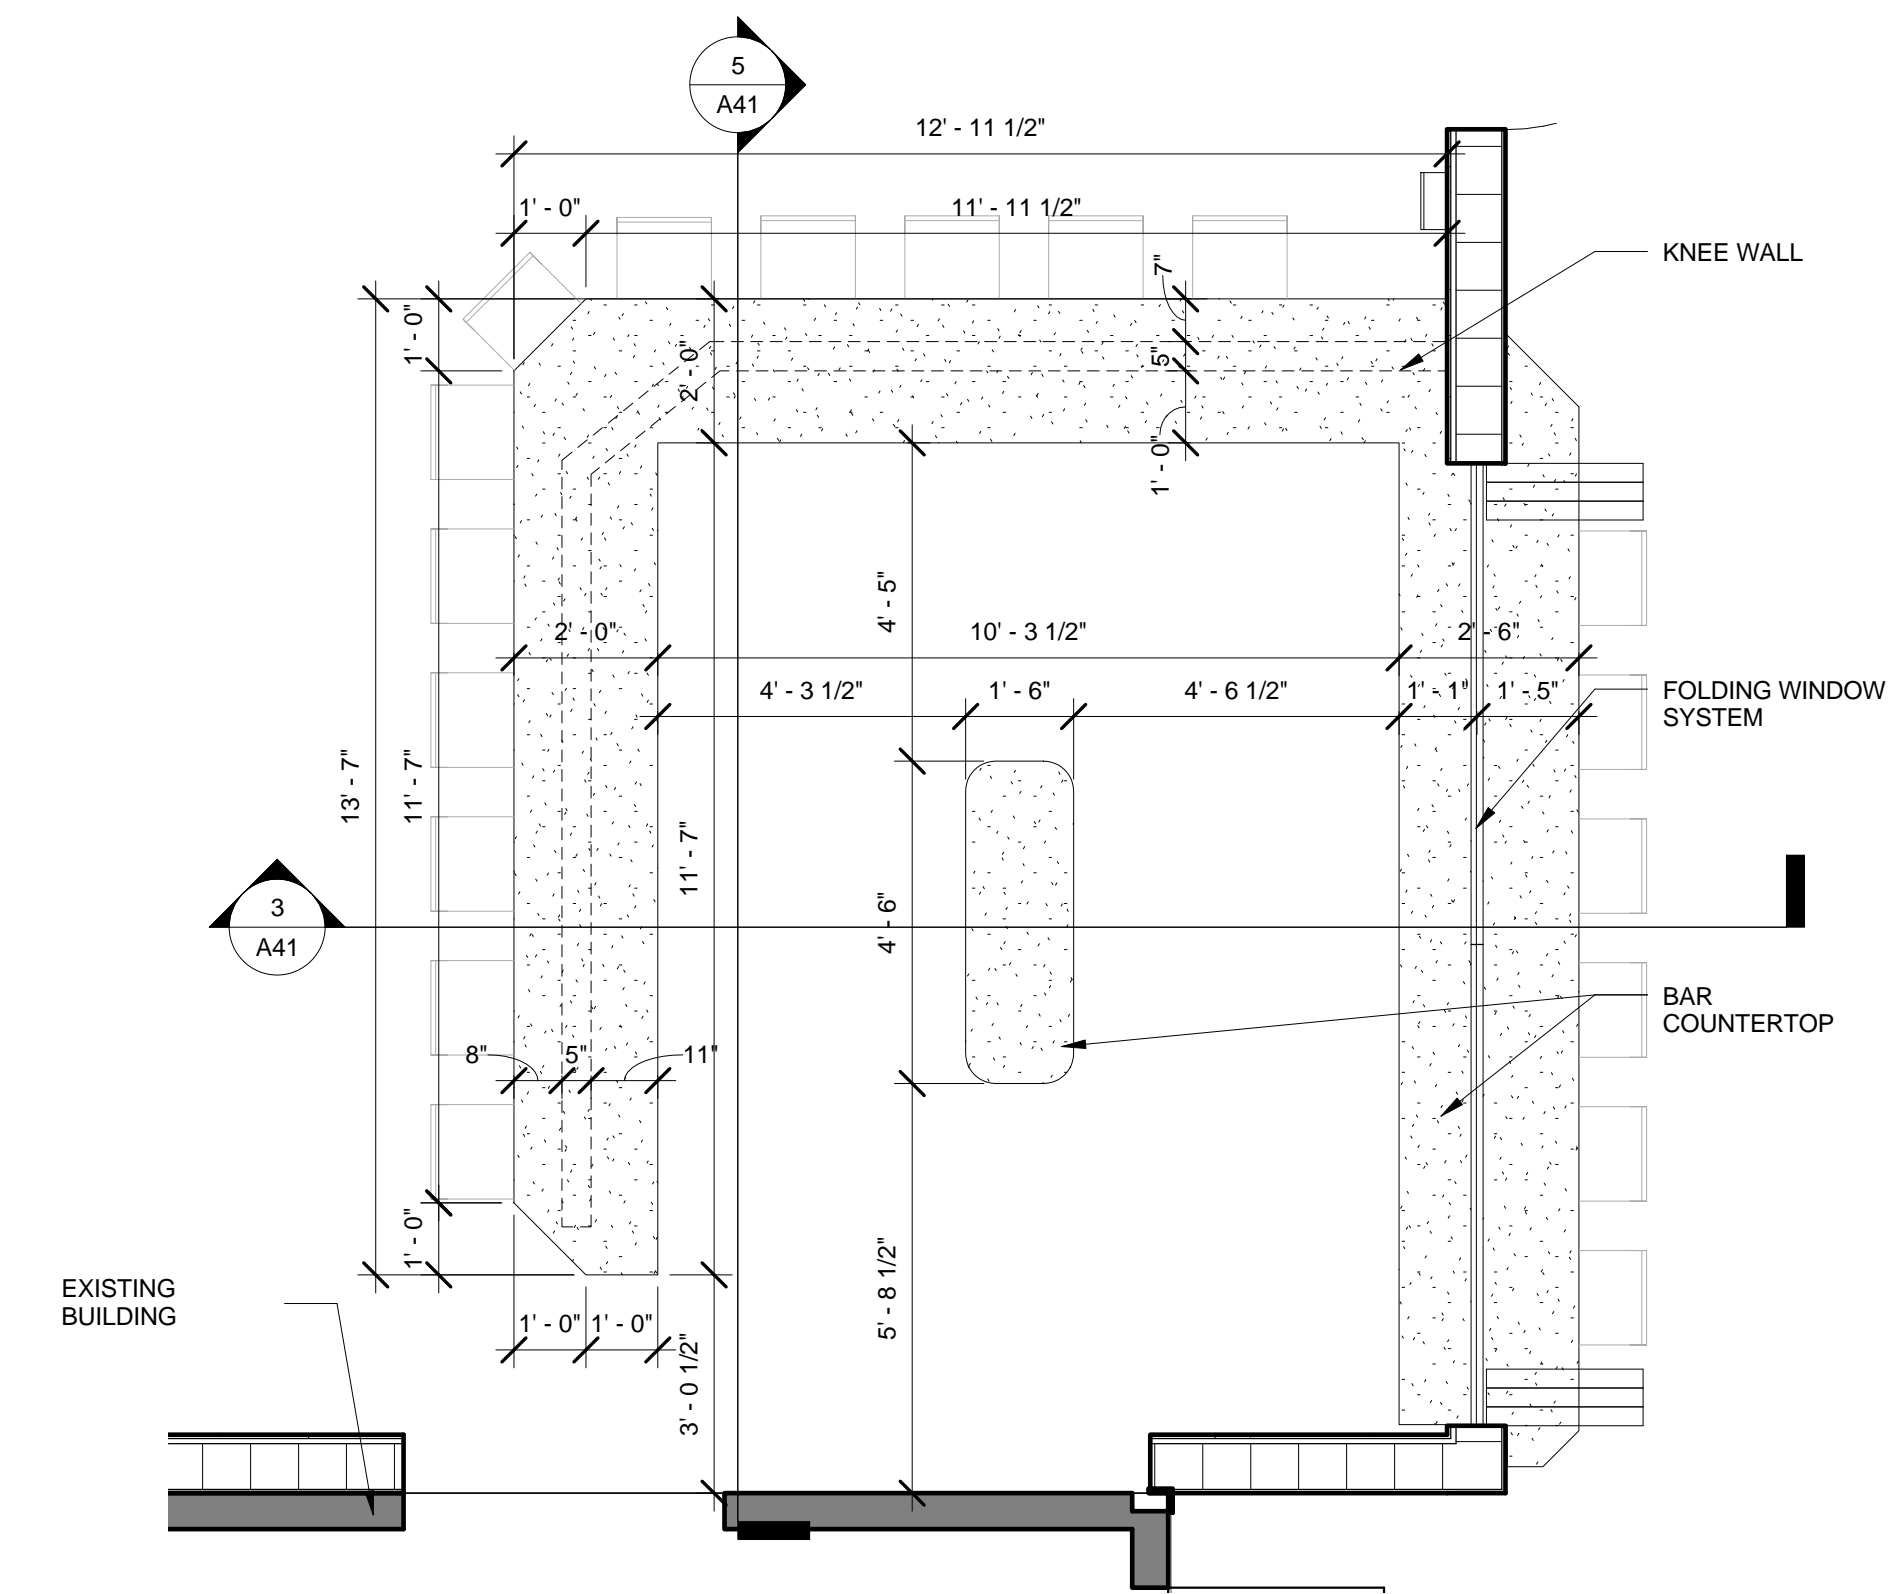

1 BAR ENLARGED FLOOR PLAN
SCALE: 3/8" = 1'-0"