

©2016 AW ARCHITECTS, INCORPORATED ALL RIGHTS RESERVED. NO PART OF THESE IDEAS, PLANS OR DESIGNS MAY BE REPRODUCED, COPIED OR UTILIZED GRAPHICALLY IN ANY FORM WHATSOEVER WITHOUT THE EXPRESSED WRITTEN CONSENT OF AW ARCHITECTS INCORPORATED AND ITS BOARD OF DIRECTORS.


ELEVATION KEY NOTES

MARK	DESCRIPTION
1	EXISTING ROOF
2	EXISTING LOUVER
3	5"-V CRIMP METAL ROOF OVER WATER PROOFING MEMB.
4	NEW METAL PARAPET CAP
5	NEW EQUIPMENT PARAPET WALL
6	NEW COMPOSITE ROOF SYSTEM BY FIBERTITE
7	EXISTING WINDOW
8	NEW WINDOW, REFER TO SHEET A21 FOR WINDOW SCHEDULE
9	5/8" STUCCO FINISH
10	NEW LIGHT FIXTURE. REFER TO ELECTRICAL SHEETS
11	EXISTING SIDING
12	EXISTING WOOD TRIM. PATCH AND PAINT AS NECESSARY
13	NEW WOOD LATTICE
14	CRAWL SPACE ACCESS HATCH
15	DECORATIVE CONCRETE COLUMN WITH STUCCO DETAIL
16	P.T. WOOD TRELLIS. REFERO ENLARGED PLANS
17	NEW STUCCO REVEAL. REFER TO SHEET A82 FOR DETAILS
18	NEW RAILING SYSTEM
19	NEW BOLLARD LIGHT
20	NEW CONCRETE FIRE PIT
21	NEW ALUMINUM BIKE RACK
22	NEW IMPACT RESISTANT DOOR, REFER TO SHEET A21 FOR DOOR SCHEDULE
23	NEW WOOD STAIRS
24	NEW STRUCTURAL COLUMN, REFER TO STRUCTURAL SHEETS.
25	NEW BOCCO COURT
26	NEW TRANSLUCENT CANOPY SHELTER
27	EXISTING FASCIA BOARD
28	NEW CEDAR FASCIA BOARD

COLOR LEGEND

MARK	DESCRIPTION
A	SHELburnE BUFF HC-28
B	GREAT BARRINGTON GREEN HC-122
C	PLYMOUTH BROWN HC-73
D	T.O.D.
E	ALUMINUM

NOTE:
 COLOR NUMBERS AND NAMES ARE FROM BENJAMIN MOORE.
 HISTORICAL COLOR COLLECTION. MATCH FINISH MATERIAL AS INDICATED.

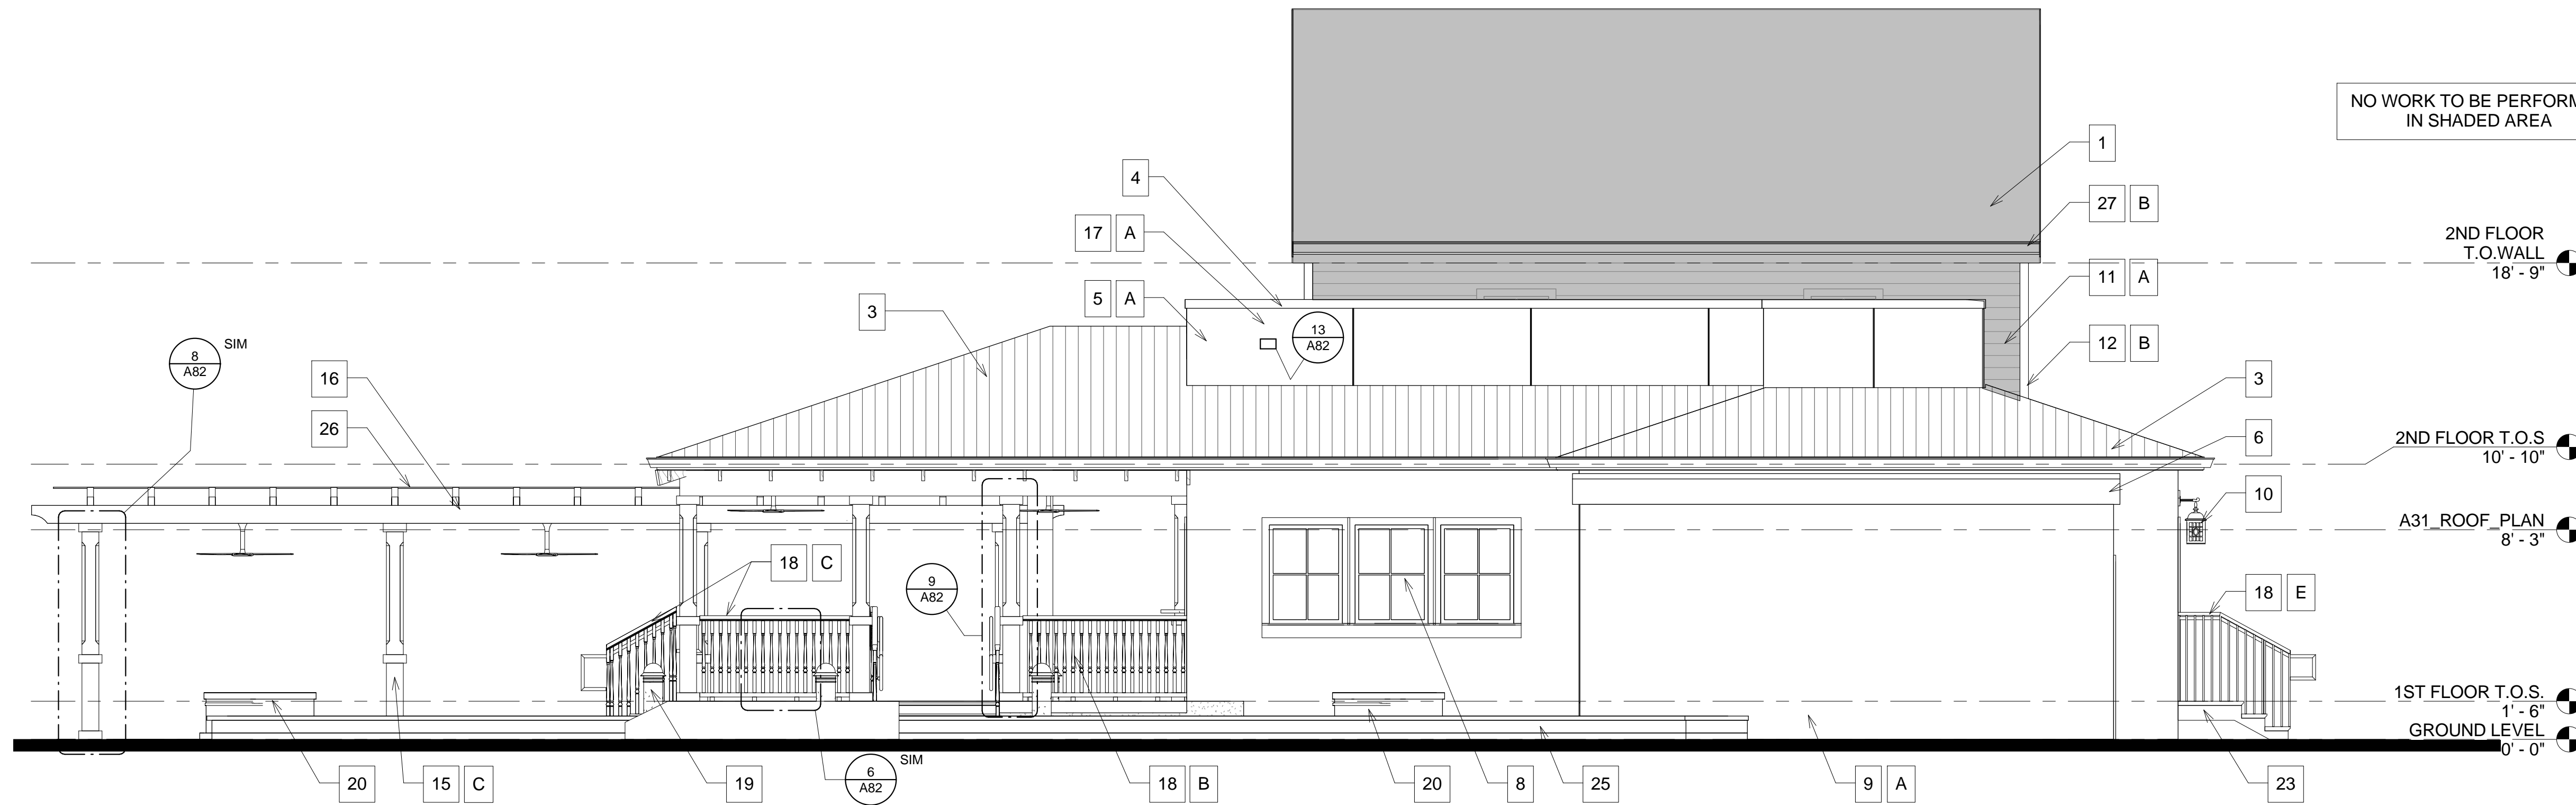

2 NORTH ELEVATION
 SCALE: 1/4" = 1'-0"



1 WEST ELEVATION
 SCALE: 1/4" = 1'-0"