


Automatic Irrigation system to provide 100% irrigation coverage, with 100% overlap minimum, with a programmable controller and rain sensor. Shrub & Turf zones are to be separated. THERE SHALL BE NO TREES OR SHRUBS PLACED WITHIN WATER, SEWER OR DRAINAGE EASEMENTS

NOTE: All Landscape Within Sight Triangles Shall Provide Unobstructed Cross-visibility At A Horizontal Level Between 36 Inches And 6 Feet, Including Trunks From Pavement.

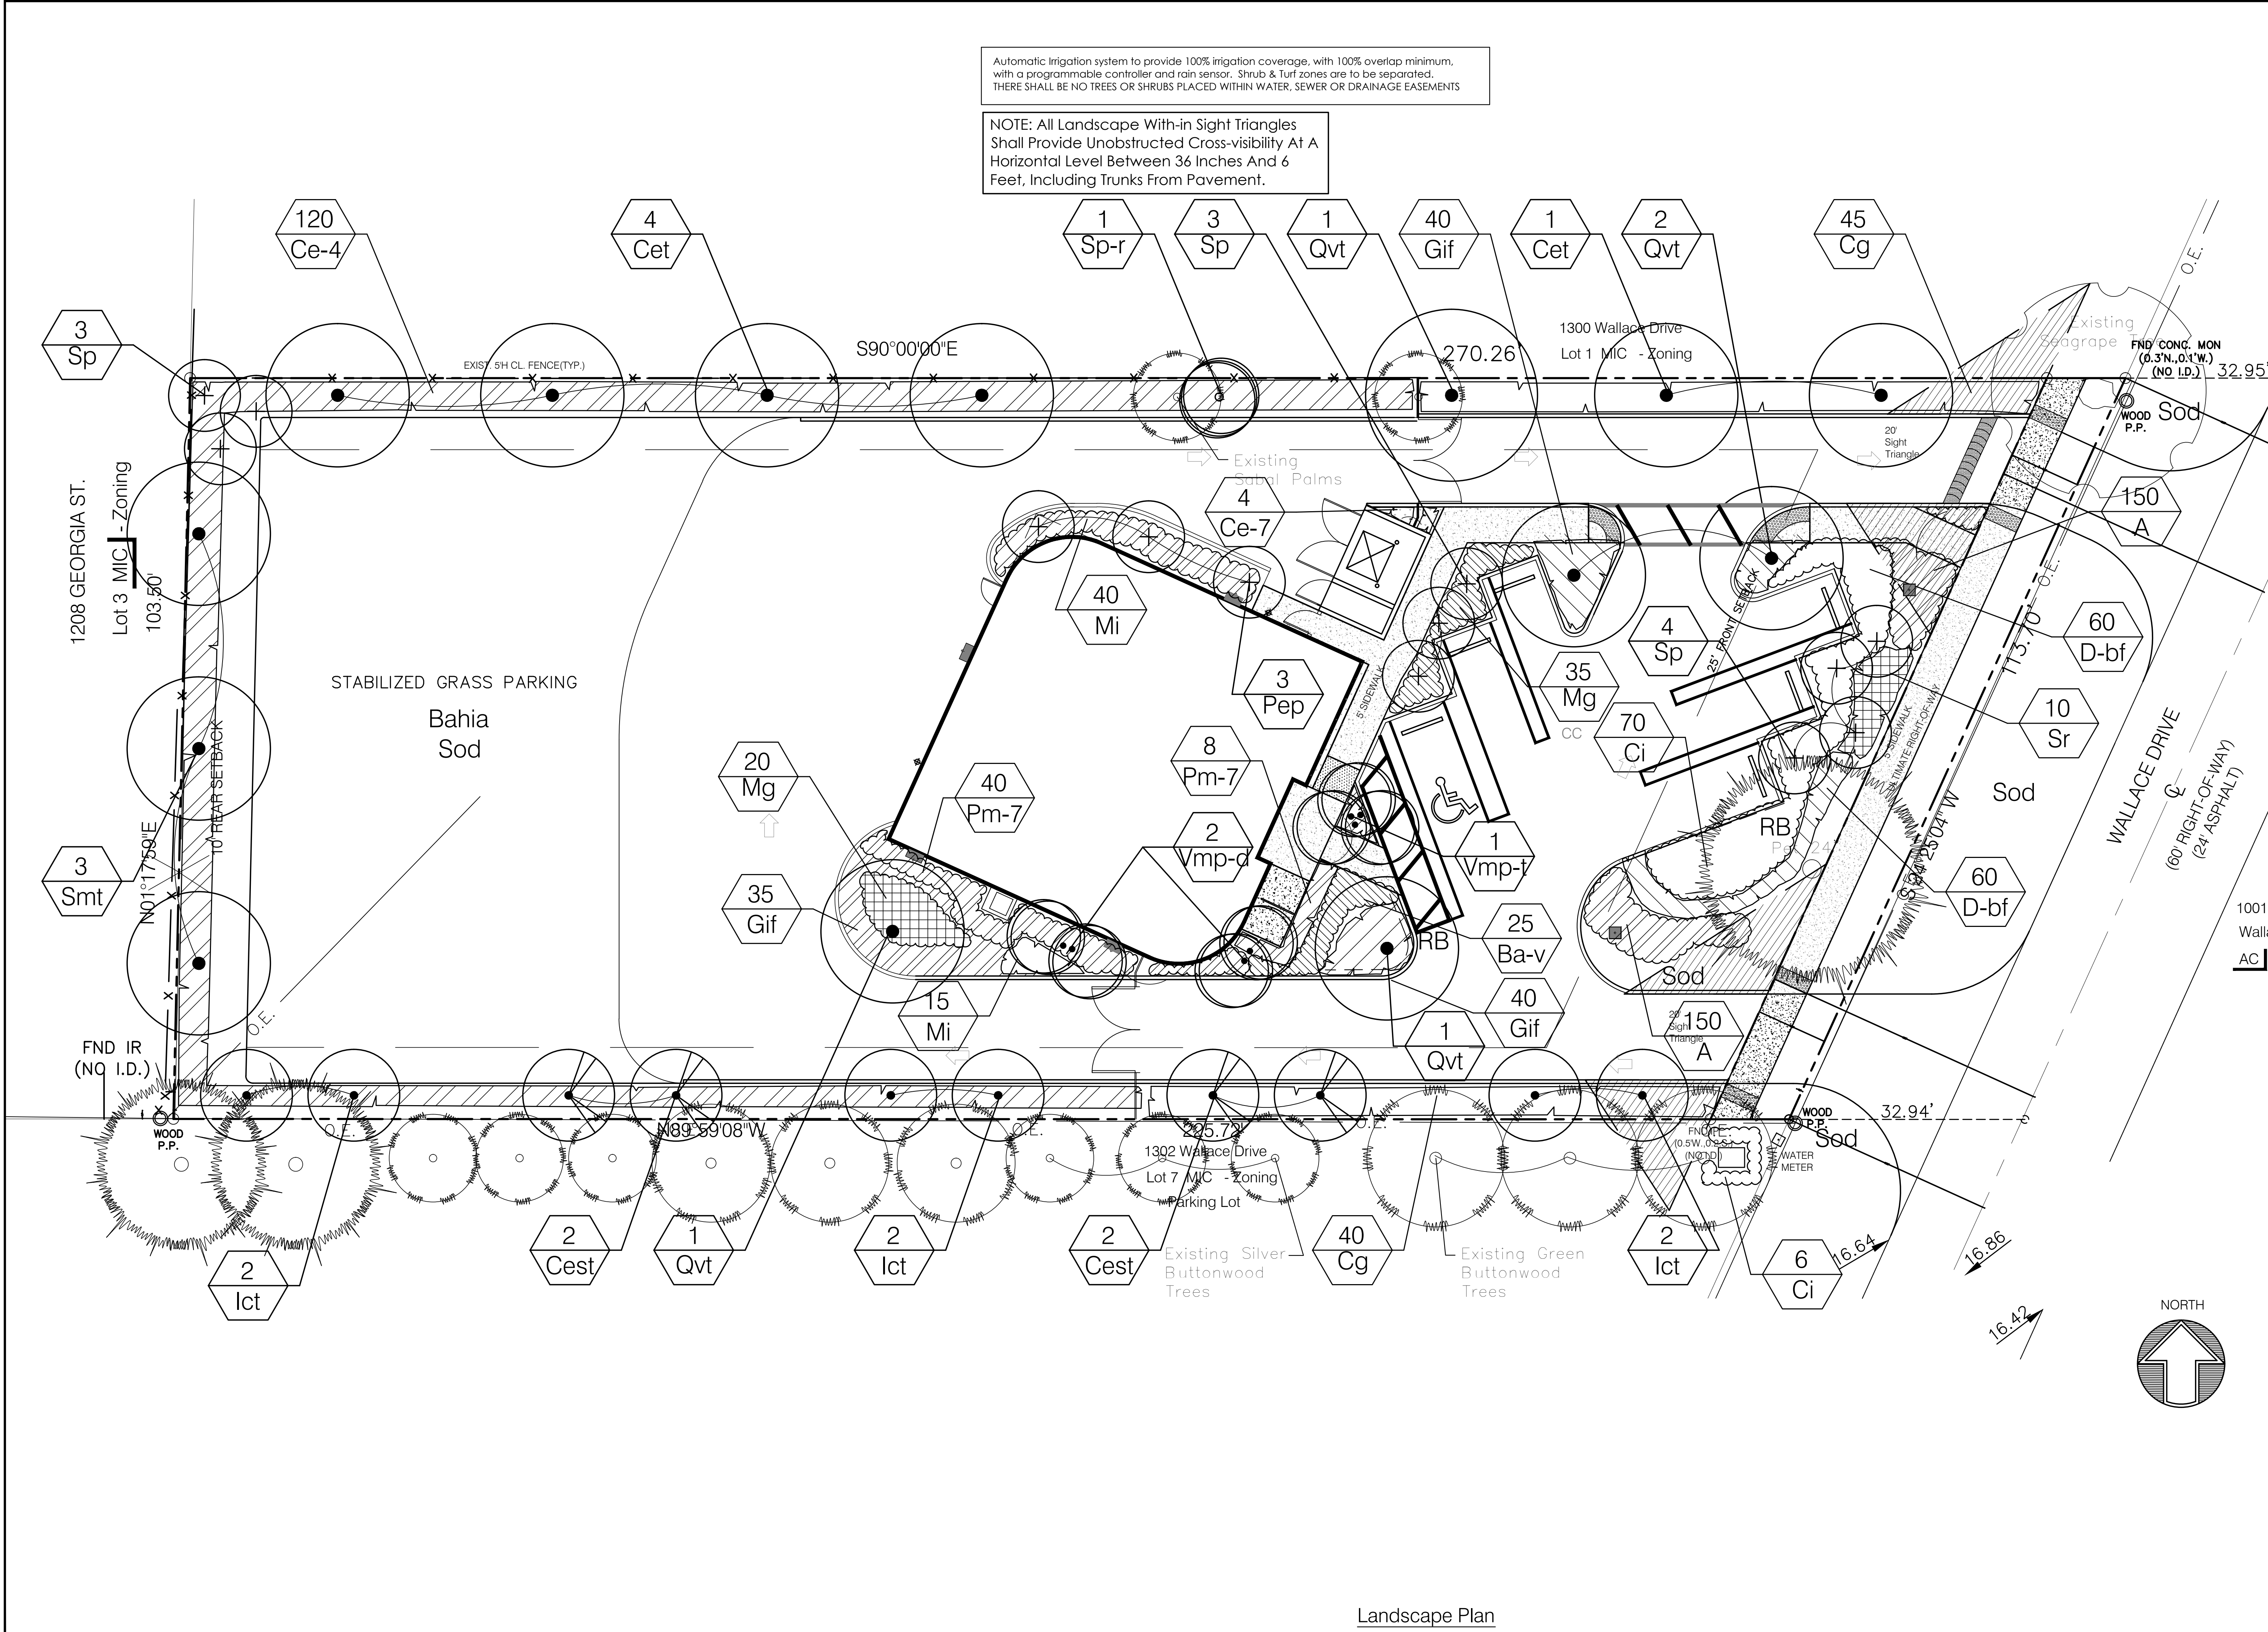

REVISIONS	BY
REVISED 7-14-15 PER REVISED SITE PLAN (CITY COMMENTS)	
REVISED 1-11-16 PER REVISED SITE PLAN	
REVISED 3-9-16 PER REVISED SITE PLAN	

DESIGNED BY:
CARTER & ASSOCIATES
LANDSCAPE ARCHITECTS INC.
 74 N.E. 5th AVE. Delray Beach, FL 33483
 L.A. 831
 561-272-9621

Landscape for:
Schmidt Investment Properties
 1302 Wallace Drive, Delray Beach, Florida

DRAWN	SKP
CHECKED	D.H.C.
DATE	1.07.15
SCALE	1" = 10'
JOB NO.	1.15.15
SHEET	
L-2	
OF	6 SHEETS

Landscape Plan