




REVISIONS	BY
REVISED 7-14-15 PER REVISED SITE PLAN (CITY COMMENTS)	
REVISED 1-11-16 PER REVISED SITE PLAN	
REVISED 3-9-16 PER REVISED SITE PLAN	

DESIGNED BY:
CARTER & ASSOCIATES
LANDSCAPE ARCHITECTS INC.
 74 N.E. 5th AVE. Delray Beach, FL 33483
 LA. 831
 561-272-9621

Landscape for:
Schmidt Investment Properties
 1302 Wallace Drive, Delray Beach, Florida


DRAWN	SKP
CHECKED	D.H.C.
DATE	1.07.15
SCALE	1" = 10'
JOB NO.	1.15.15
SHEET	
L-5	
OF	6 SHEETS

IRRIGATION LEGEND

-  Bubbler Head
 -  Irritrol Valves
 -  Rain bird Controller/ Mini Click Rain Sensor
- Water Source: Well & Pump System

IRRIGATION NOTE:
 ALL LANDSCAPE AREAS TO RECEIVE 100% IRRIGATION COVERAGE WITH 50% OVERLAP MIN. SYSTEM TO BE FULLY AUTOMATIC WITH A "PROGRAMMABLE" CONTROLLER, LOW VOLTAGE VALVES AND RAIN SENSOR.

IRRIGATION MAIN LINE NOTE:
 MAIN LINE & VALVE LOCATIONS ARE SHOWN FOR GRAPHIC CLARITY ONLY. ALL MAIN LINES & VALVES ARE TO BE LOCATED WITHIN LANDSCAPE AREAS ON-SITE.

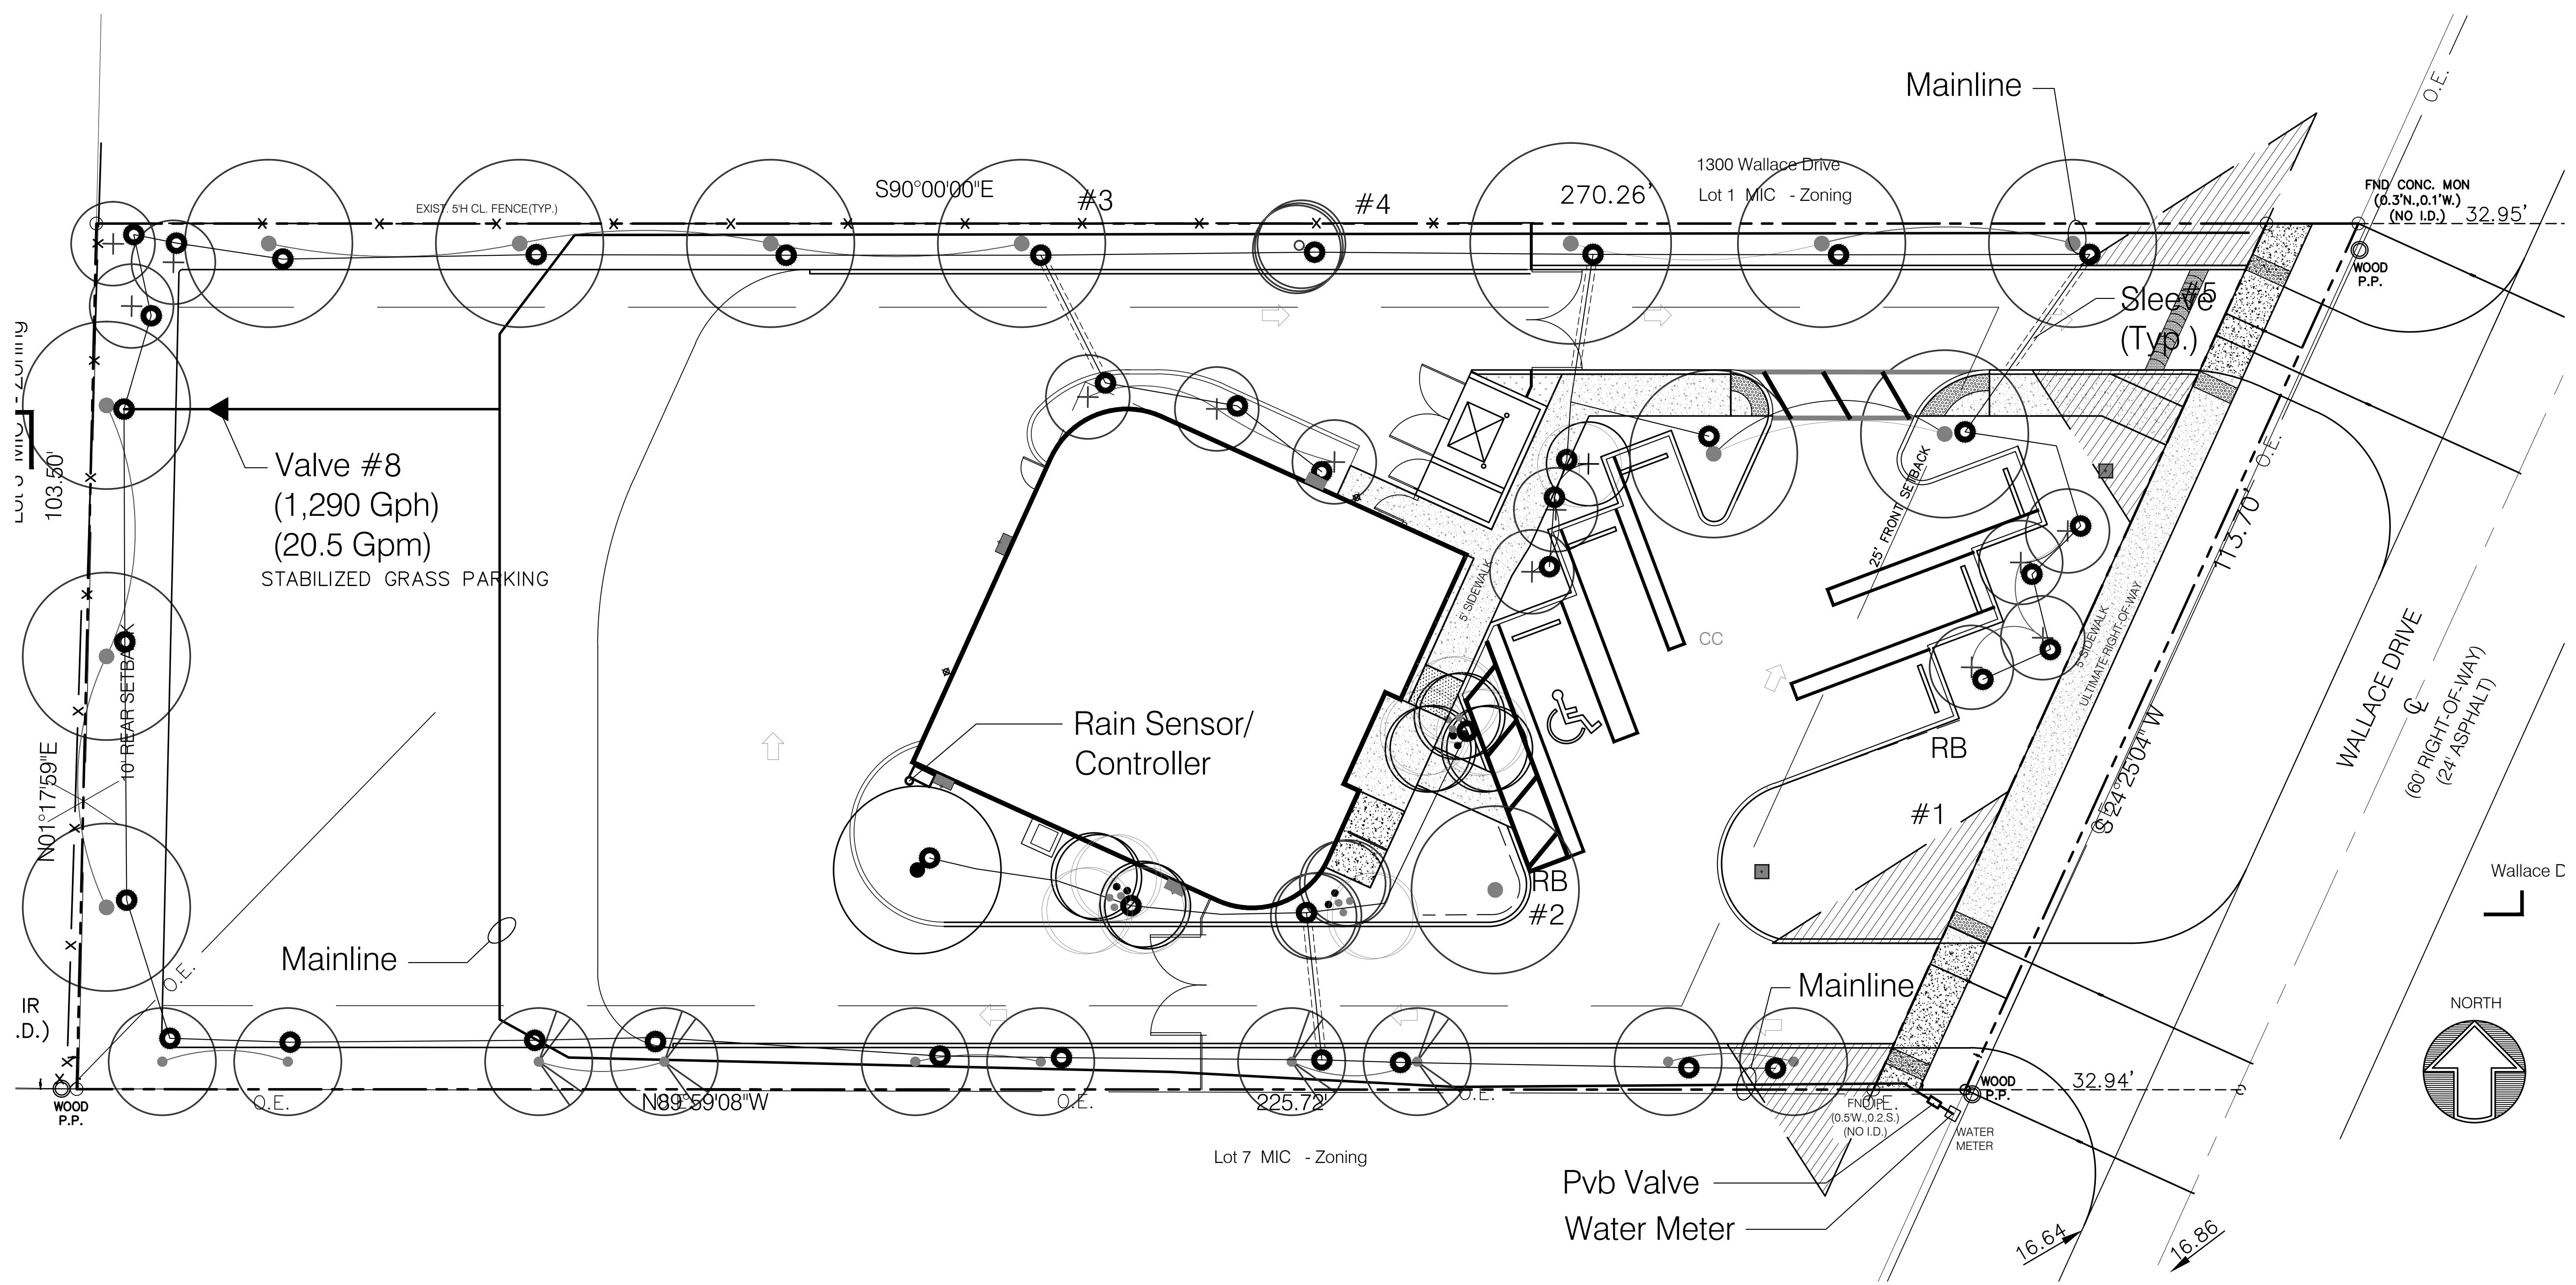

Bubbler Plan